


## 'SURREAL' (PRR SIDE RAIL)

*Refer elsewhere for corners, slopes  
and other situations not illustrated here.*

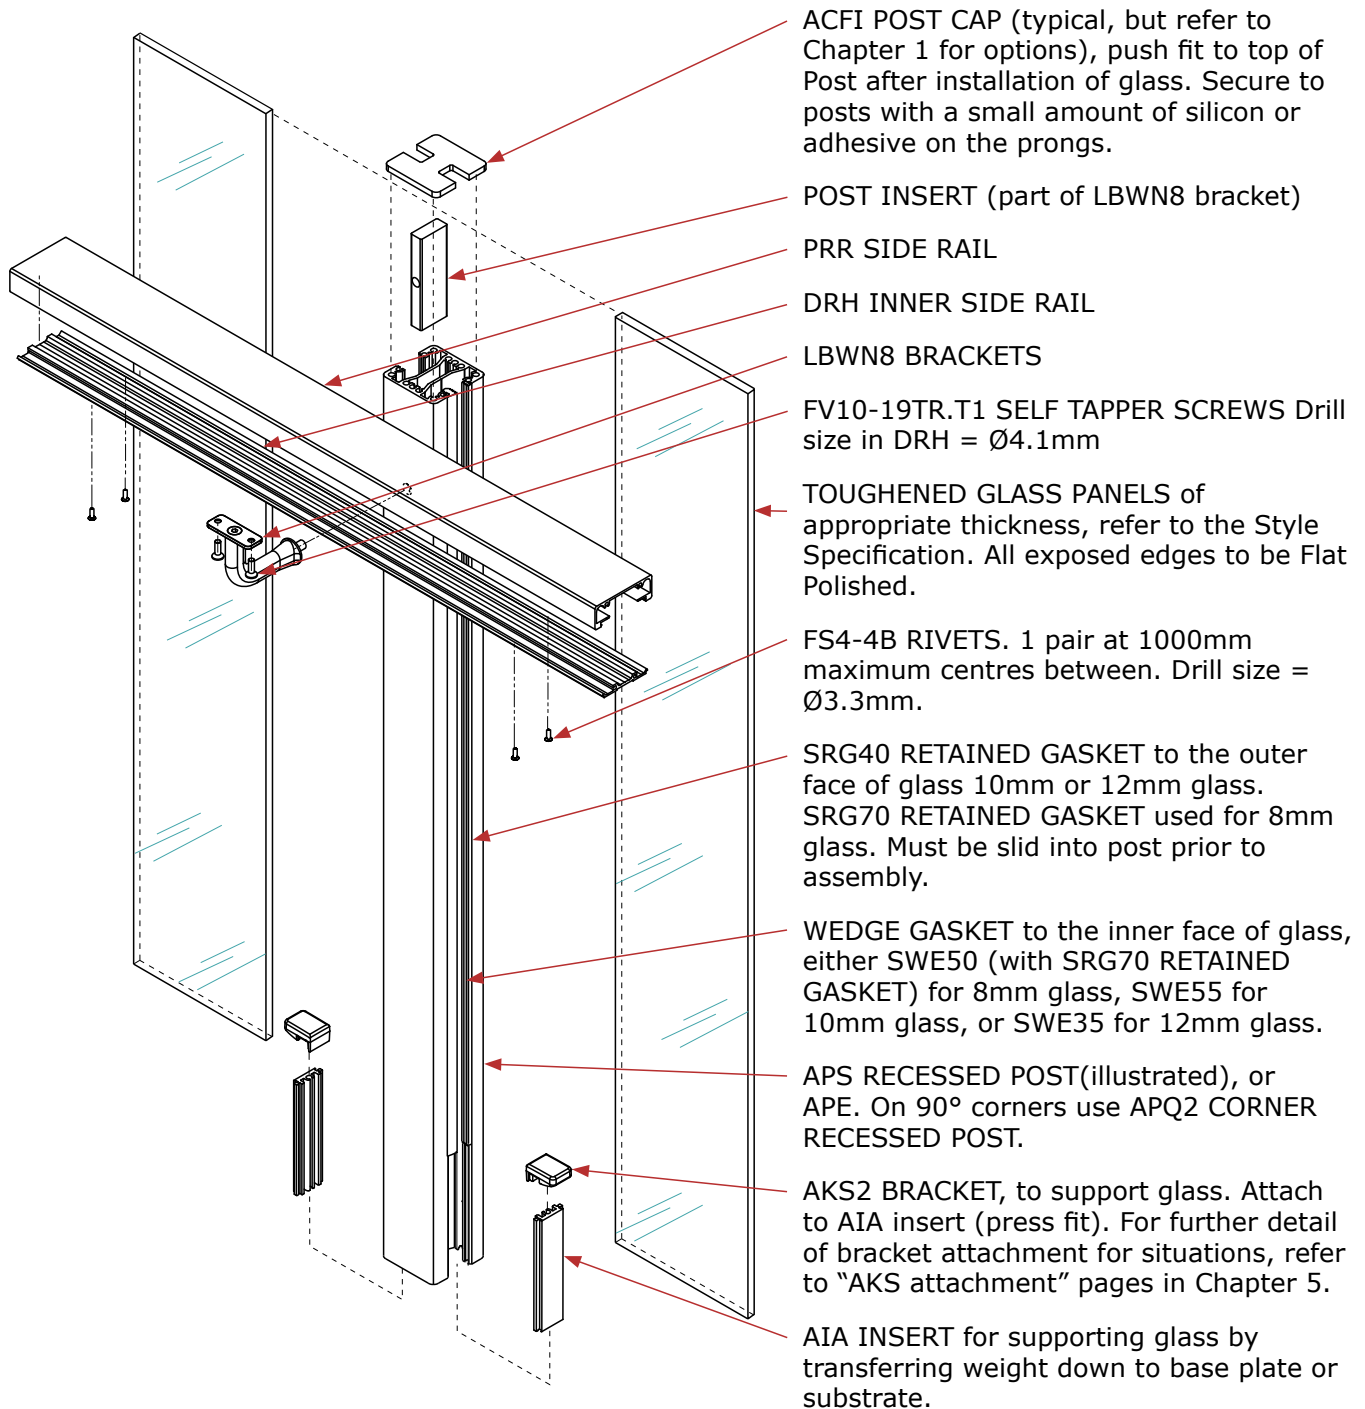

*Note: Side rail height shall not be less than the minimum barrier height, as required in F4/AS1.*