


APL ARCHITECTURAL SERIES SLIDING DOOR - TWIN TRACK CROSS SECTION

Cad Ref. AASD03-0

Scale 1:2

Date 27.09.19

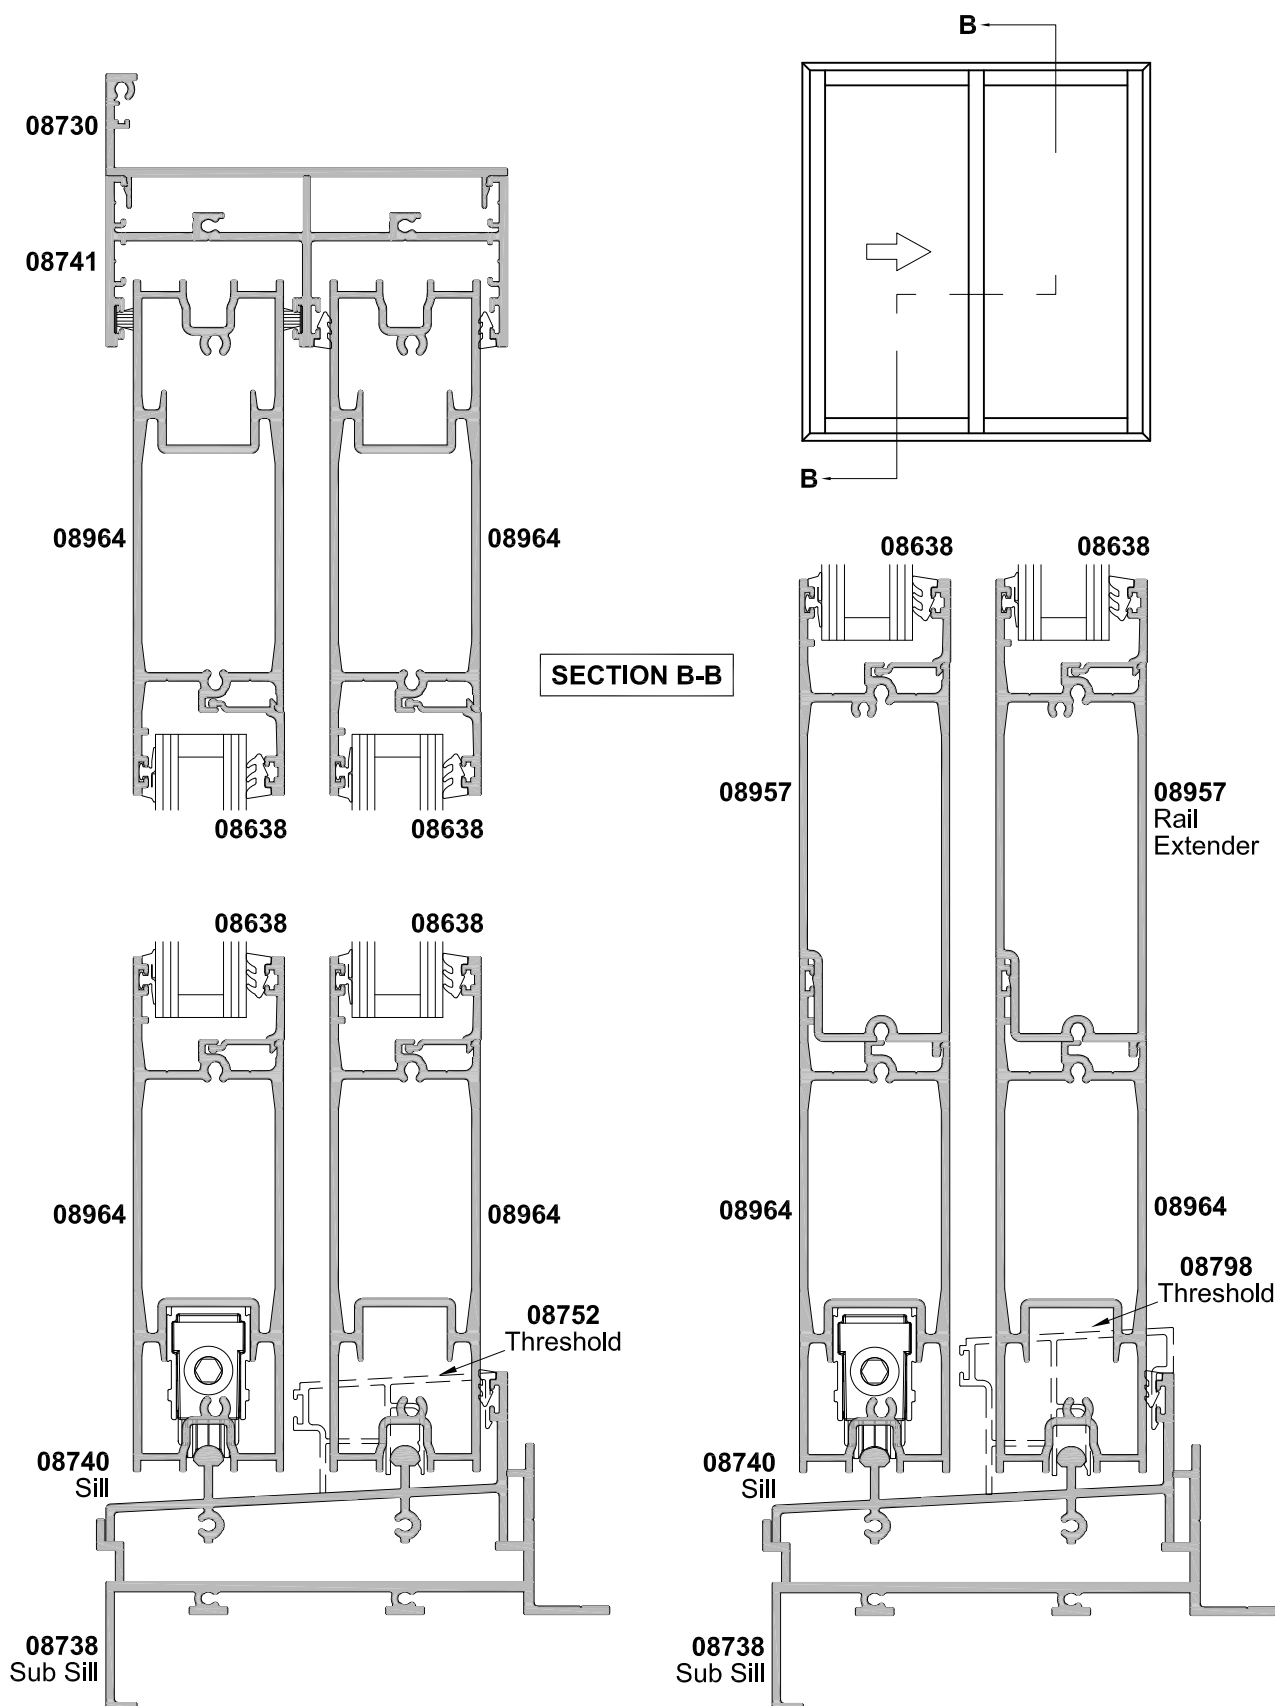

HIGH PERFORMANCE THRESHOLD AND
RAIL EXTENDER OPTION