



TYPICAL DETAIL : MAXI DRIVE MOTORISED RL 300 & RL 450 MITRE LOUVRES

SECTION - MAXI DRIVE MOTORISED RL 300 MITRE LOUVRE

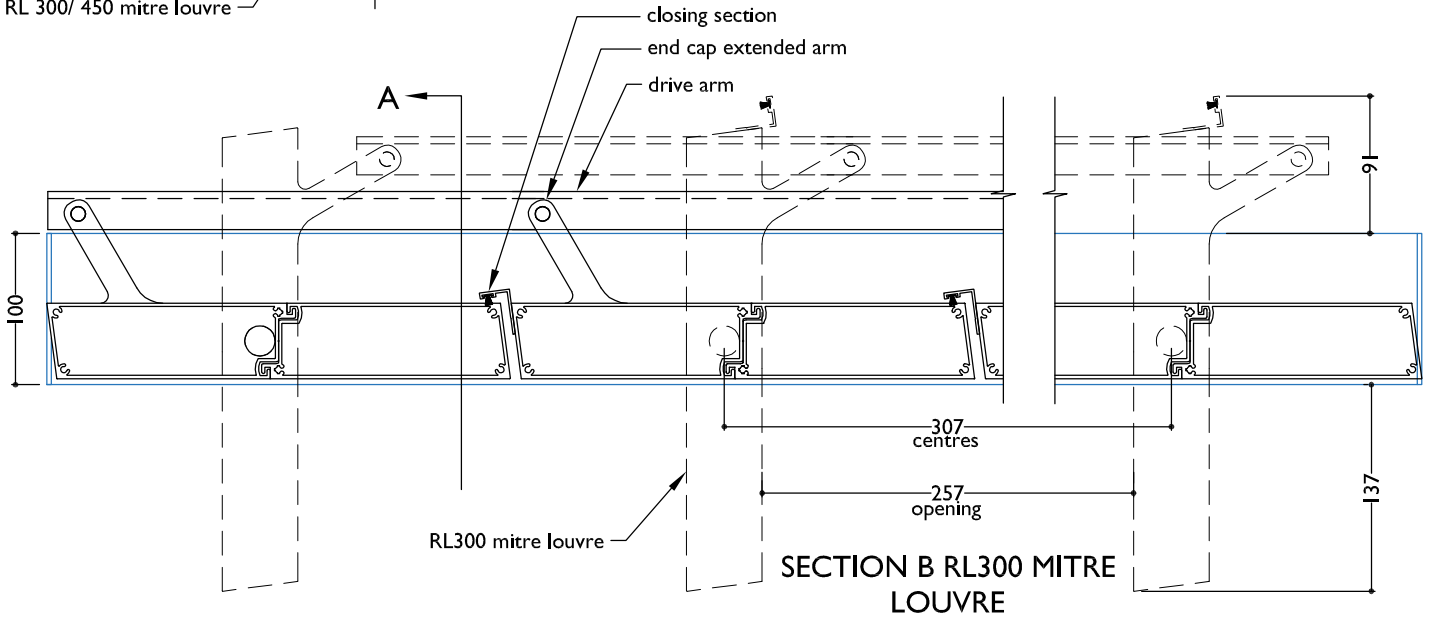

SECTION - MAXI DRIVE MOTORISED RL 450 MITRE LOUVRE

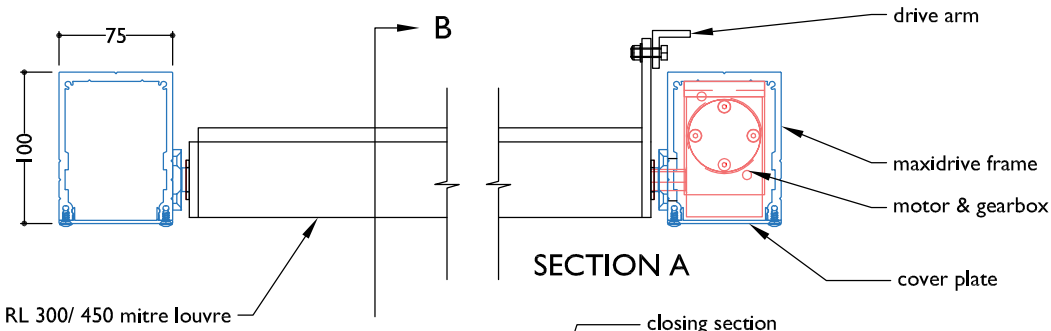