



TYPICAL DETAIL : MAXI DRIVE MOTORISED RL 600 SQUARE & RL 600 MITRE LOUVRES

SECTION - MAXI DRIVE MOTORISED RL 600 SQUARE LOUVRES CLOSED

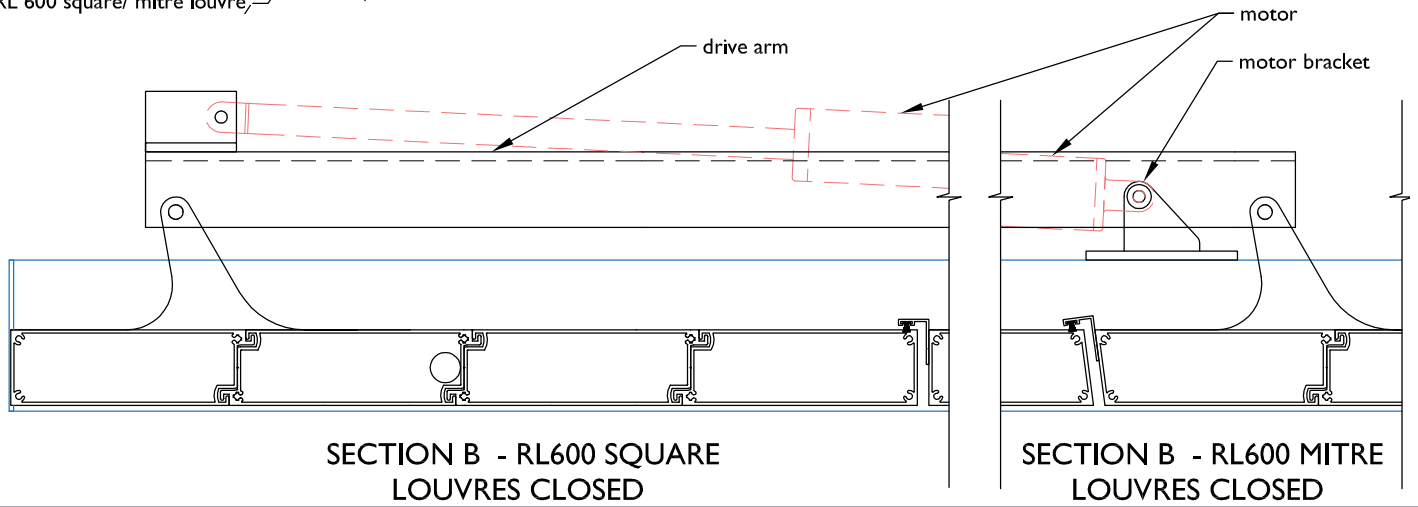

SECTION - MAXI DRIVE MOTORISED RL 600 SQUARE LOUVRES OPEN

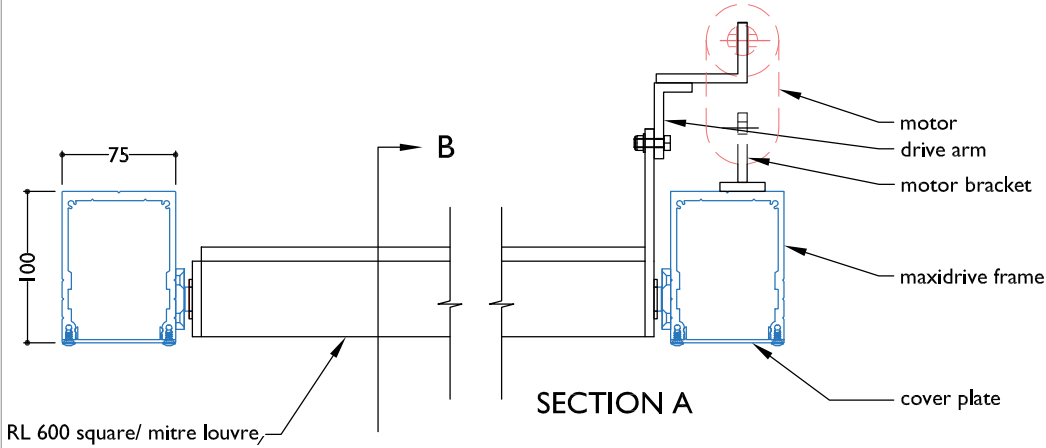