


TYPICAL DETAIL : 150MM MIDI LOUVRE SPIRAL PIVOT

SECTION - MOTORISED 150MM MIDI LOUVRE SPIRAL PIVOT ON SUPER ELAM STREET STRUCTURAL FRAME WITH SUB-FRAME

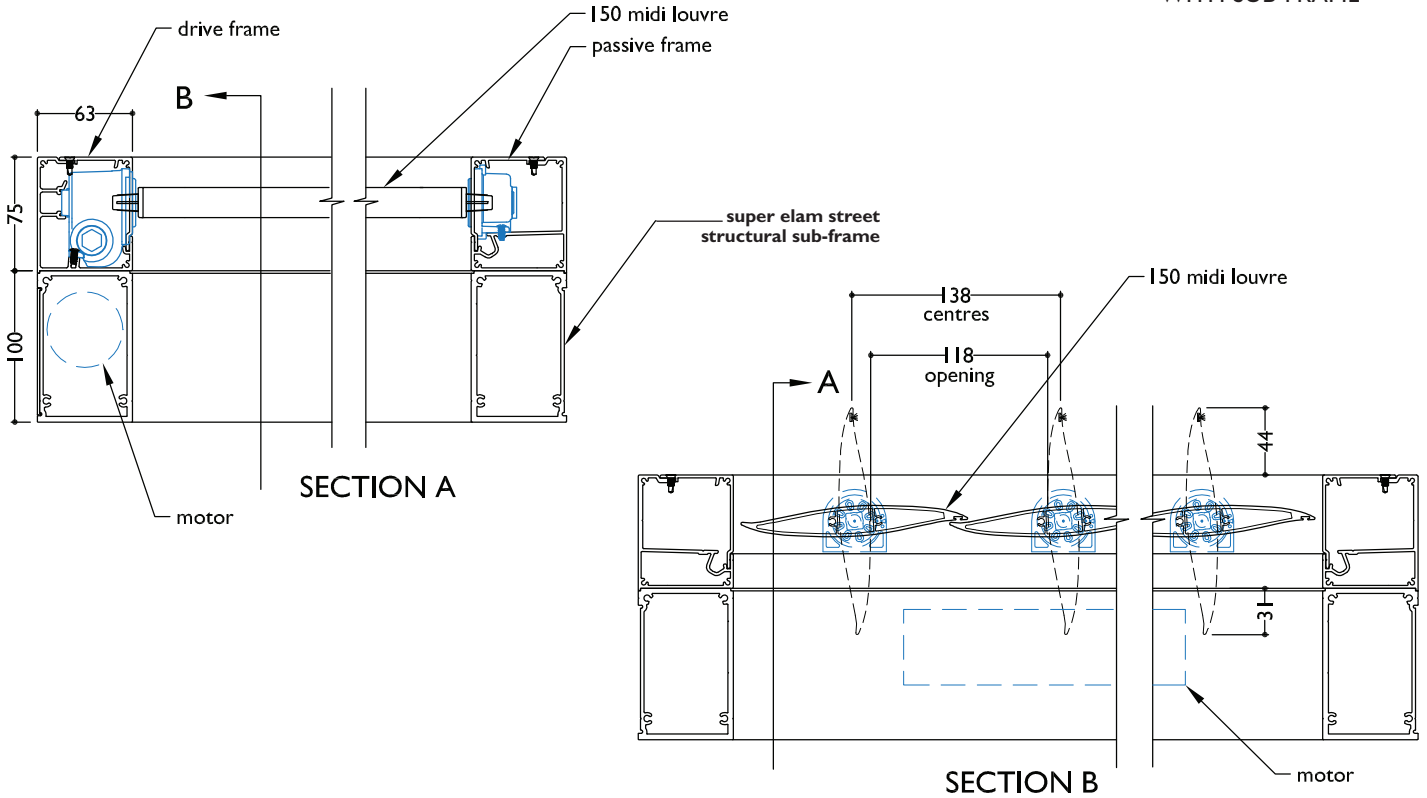

SECTION - MANUALLY OPERABLE 150MM MIDI LOUVRE SPIRAL PIVOT

