


**TYPICAL DETAIL : BRACKET FIXED 600MM MAXI LOUVRE**

PLAN - BRACKET FIXED 600MM MAXI LOUVRE

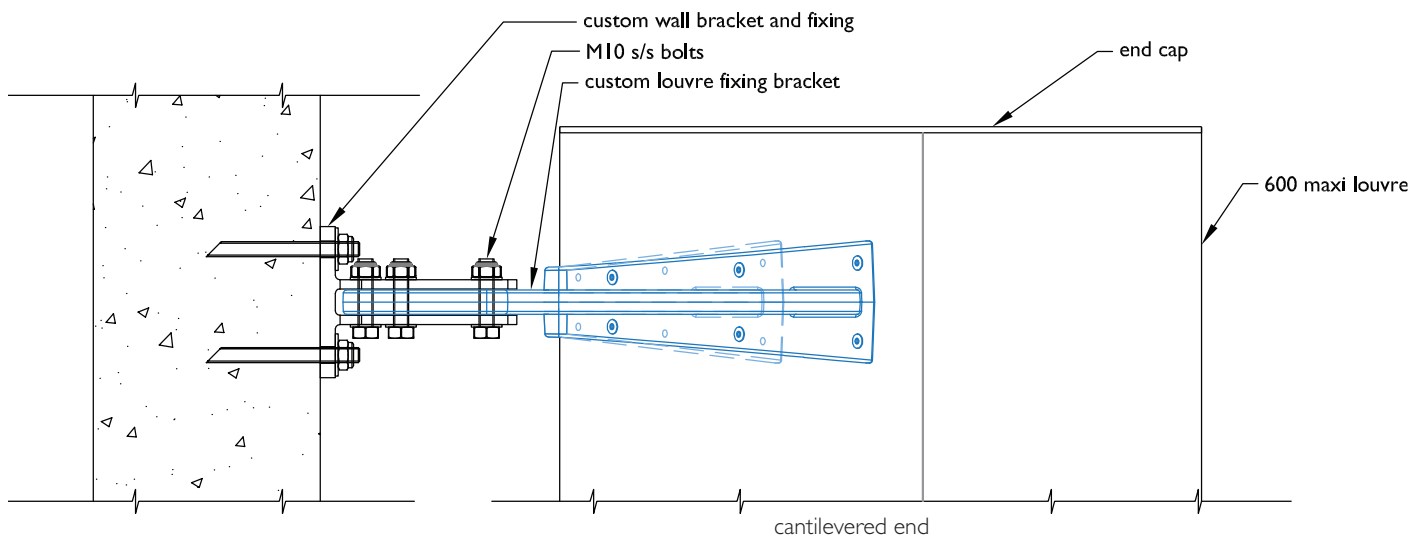

SECTION - BRACKET FIXED 600MM MAXI LOUVRE

