


# TYPICAL DETAIL : BRACKET FIXED 120MM AIRFOIL LOUVRE PANELS

PLAN

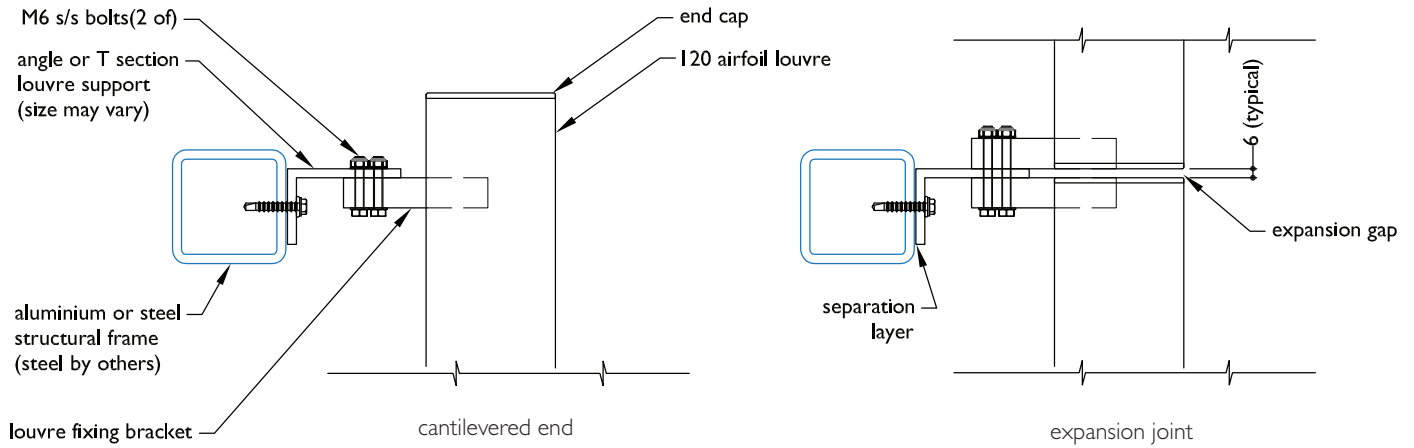

SECTION

