


TYPICAL DETAIL : BRACKET FIXED 180MM AIRFOIL LOUVRE PANELS

PLAN - BRACKET FIXED 180 AIRFOIL LOUVRE

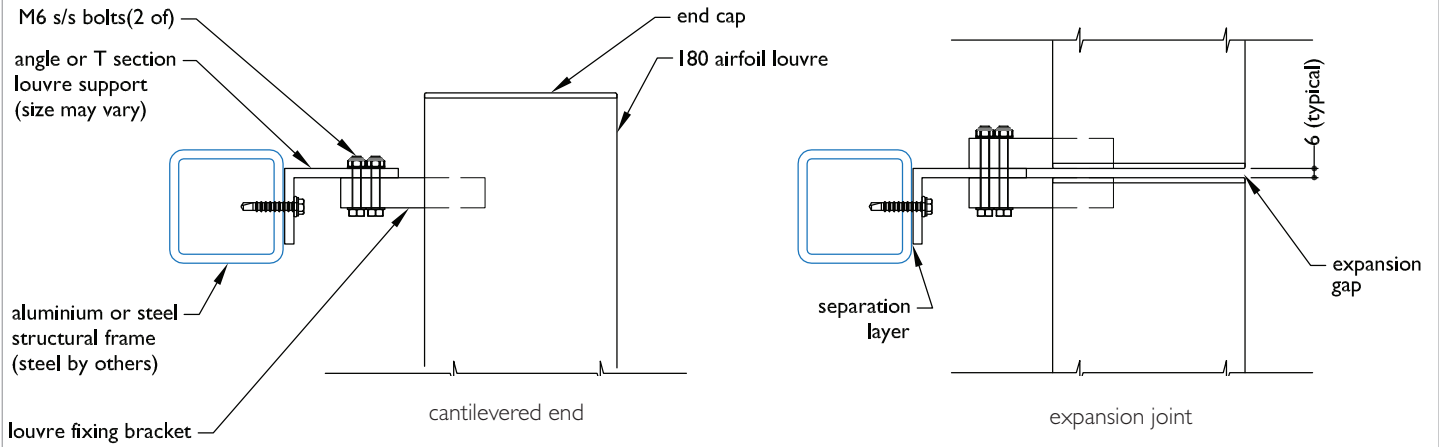

SECTION - BRACKET FIXED 180 AIRFOIL LOUVRE

