


TYPICAL DETAIL : BRACKET FIXED 200MM MAXI LOUVRE PANELS

PLAN - BRACKET FIXED 200MM MAXI LOUVRE

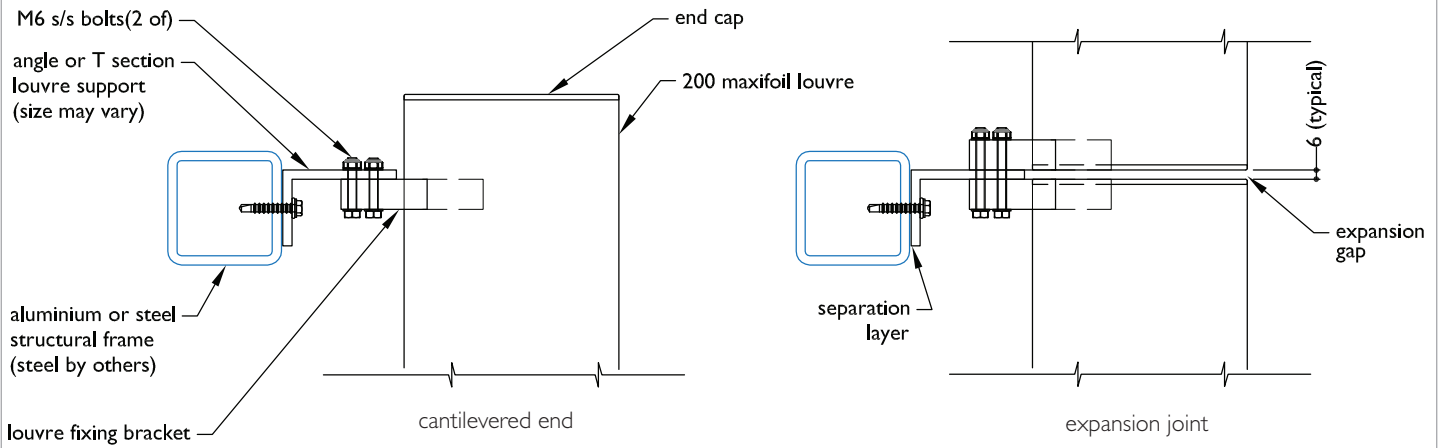

SECTION - BRACKET FIXED 200MM MAXIFOIL LOUVRE

