


TYPICAL DETAIL : BRACKET FIXED 300MM MAXI LOUVRE PANELS

PLAN - BRACKET FIXED 300MM MAXI LOUVRE

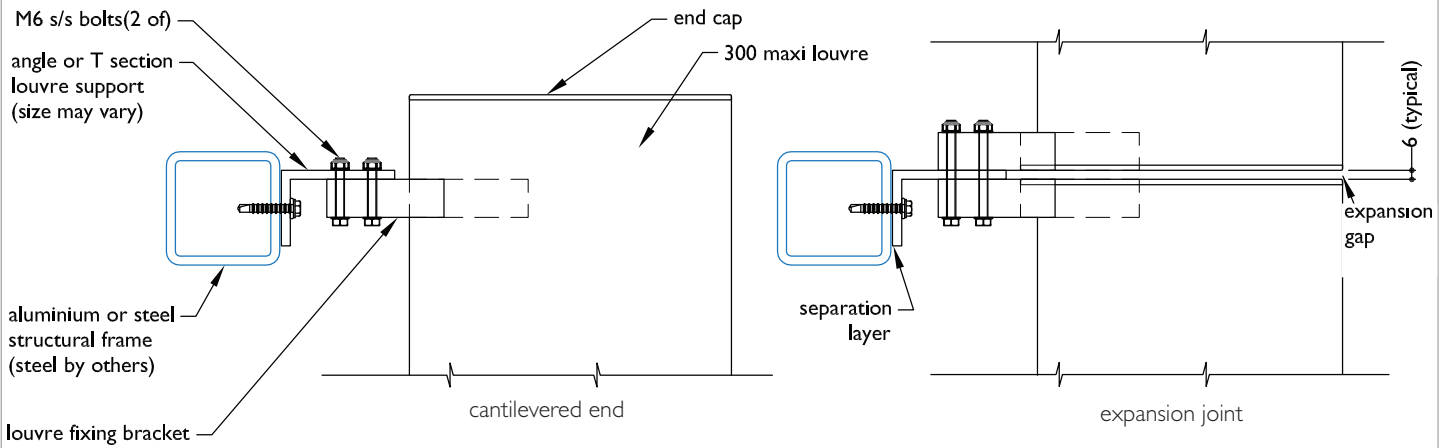

SECTION - BRACKET FIXED 300MM MAXI LOUVRE

