
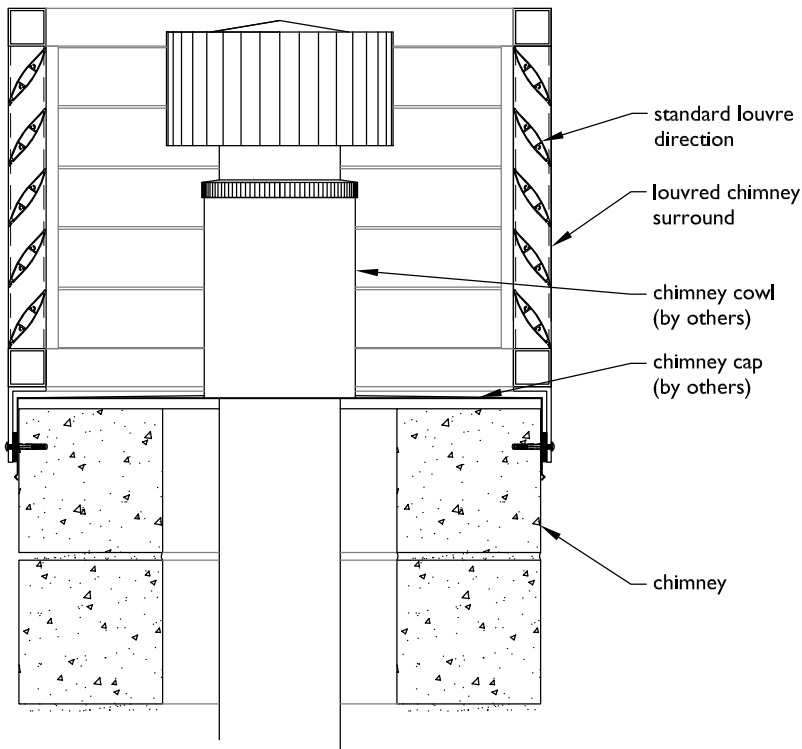


TYPICAL DETAIL - LOUVRED CHIMNEY SURROUNDS END FIXED LOUVRES

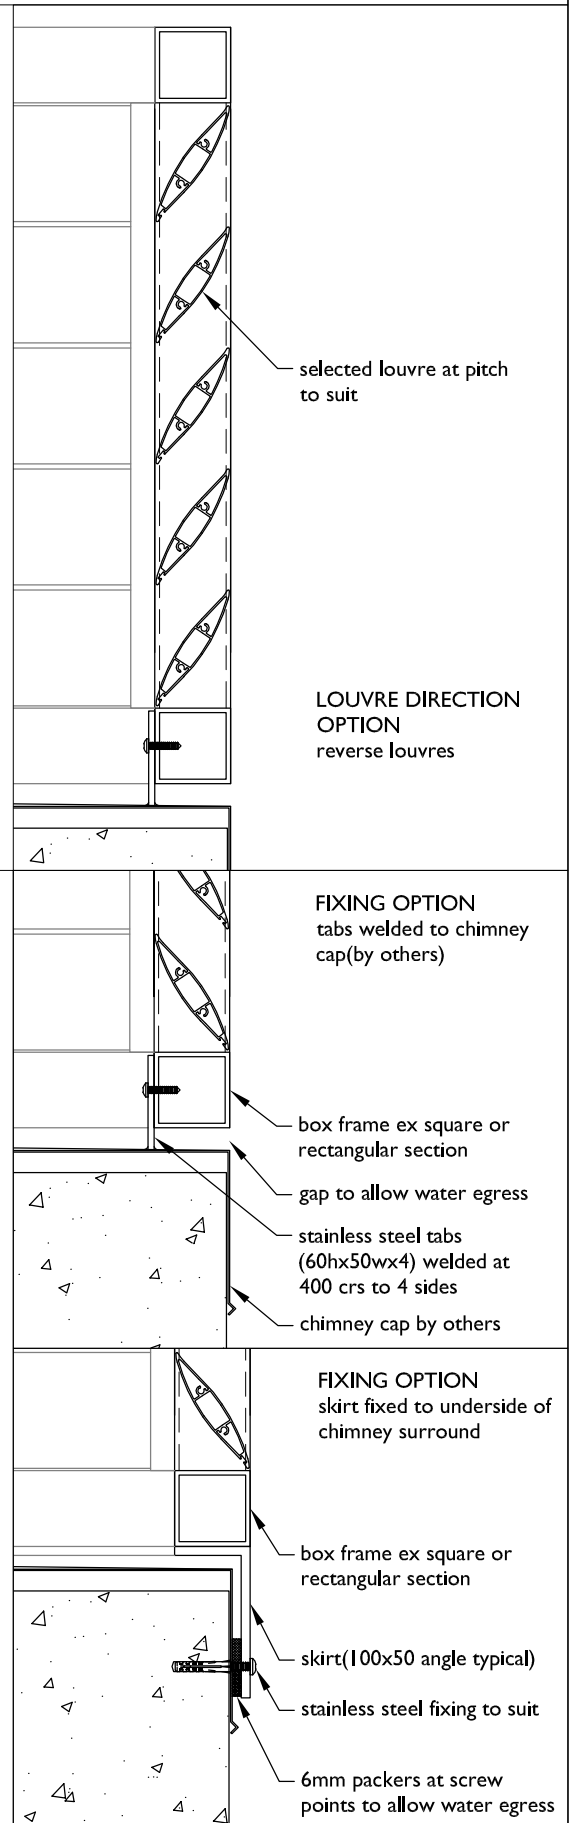

SECTION - LOUVRED CHIMNEY SURROUND

File	I0.21
Scale	1:10 & 1:5 @ A4
Date Modified	01/01/2017

Product Manual 2017 Louvretec® NZ Ltd/Louvretec® Aust. Pty
©2017 All rights reserved
Technical Details subject to change without notice