


TYPICAL DETAIL : HAND OPERABLE 200MM SPIRAL PIVOT AIRFOIL LOUVRE

SECTION - MANUALLY OPERABLE 200 MAXI LOUVRE SPIRAL PIVOT ON SUPER ELAM STREET STRUCTURAL FRAME



SECTION - MANUALLY OPERABLE 200 MAXI LOUVRE SPIRAL PIVOT

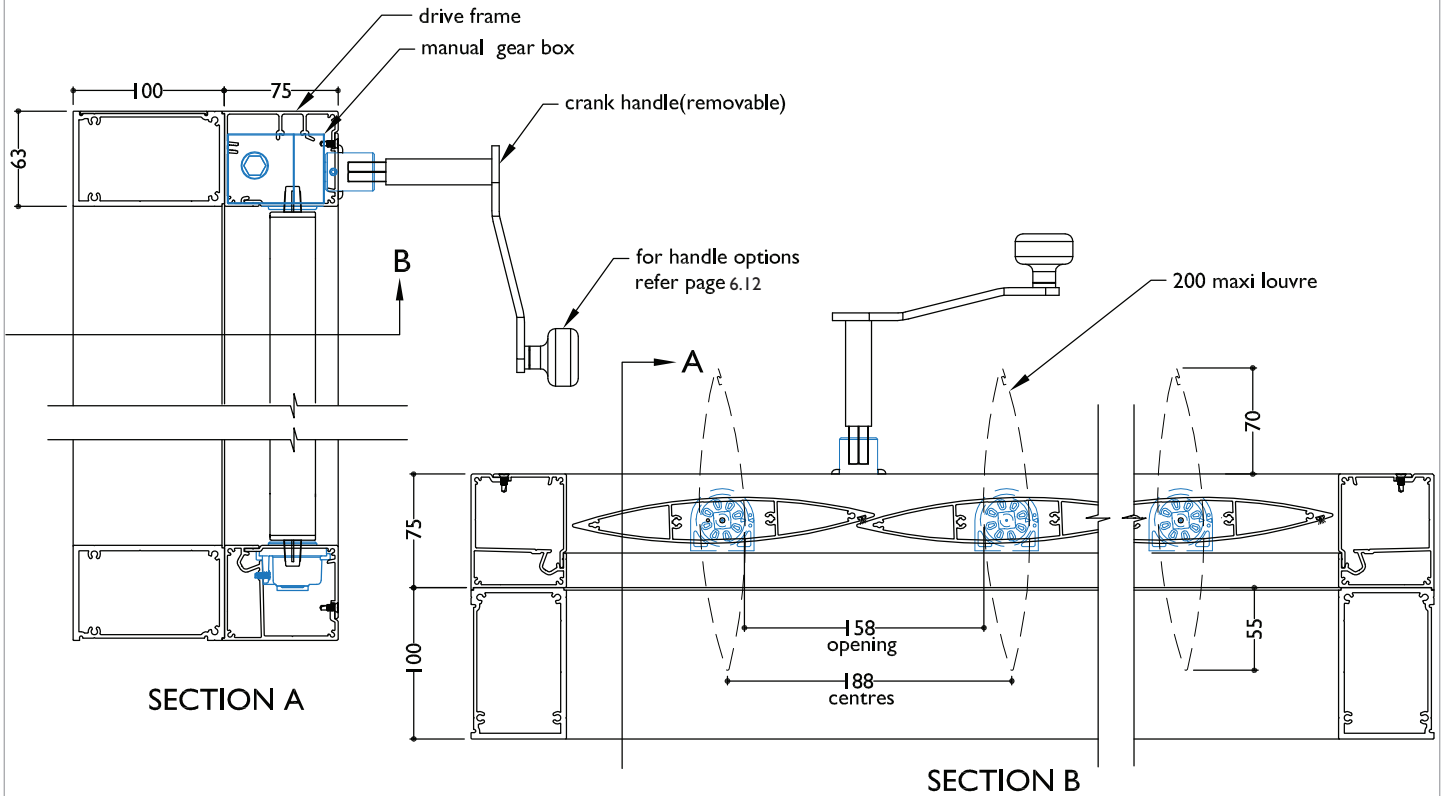