
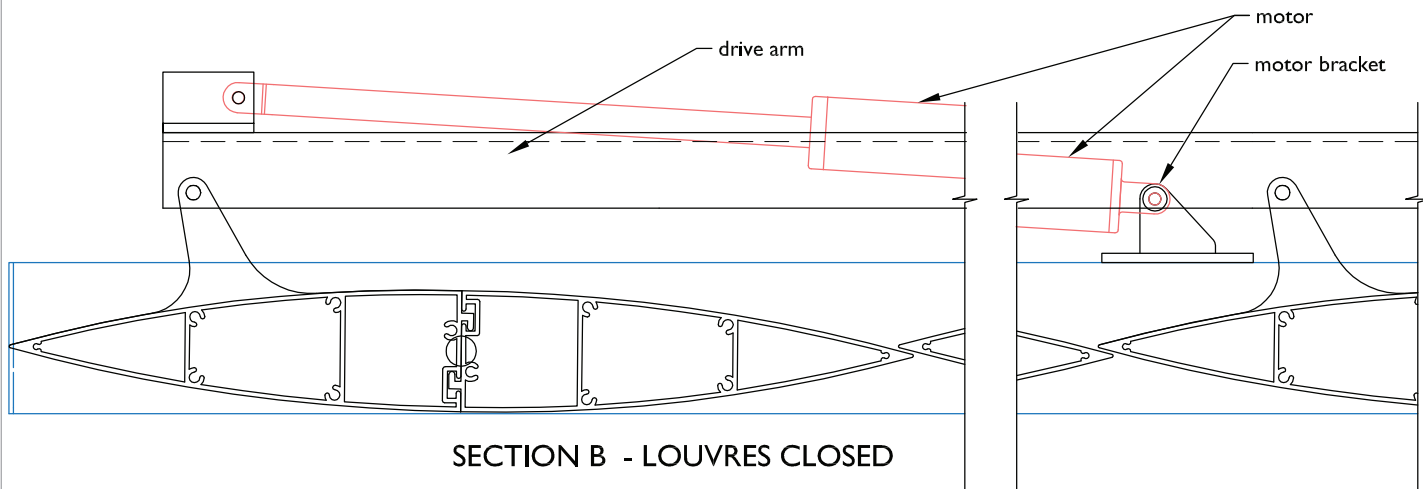



TYPICAL DETAIL : MAXI-DRIVE MOTORISED 600MM MAXI LOUVRE VERTICAL PANEL

SECTION - LOUVRES CLOSED

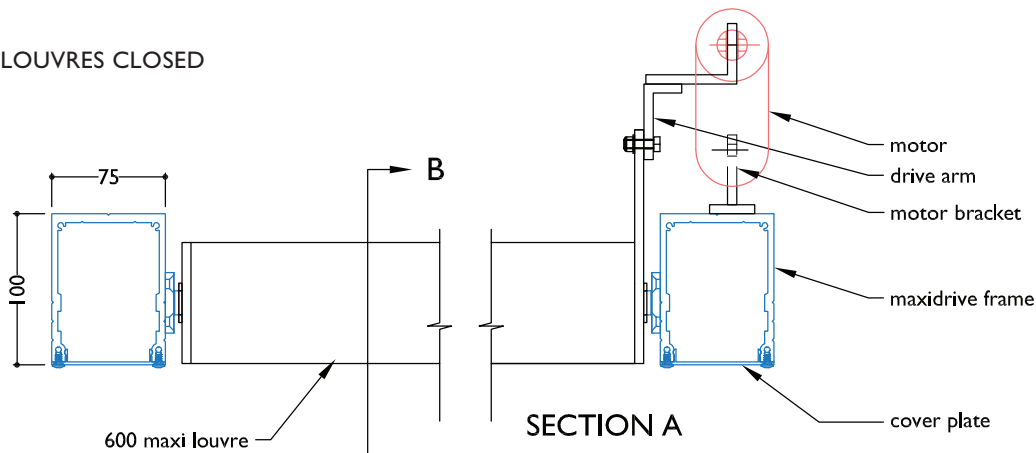

SECTION B - LOUVRES CLOSED

SECTION - MAXI-DRIVE MOTORISED 600MM MAXI LOUVRE

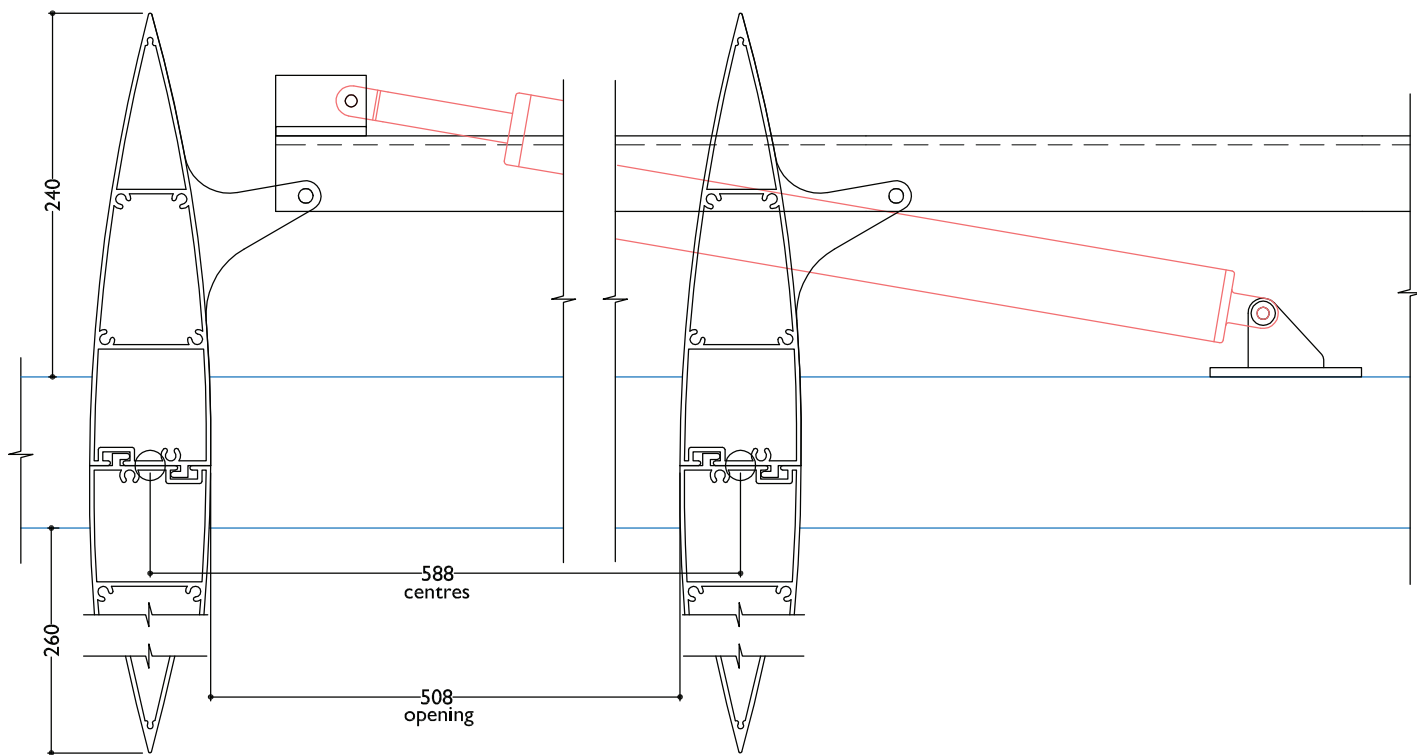

SECTION B - LOUVRES OPEN