


**AAC ENVIRO
COLUMN/POST - Plan View**

Detail 30 Scale 1:5

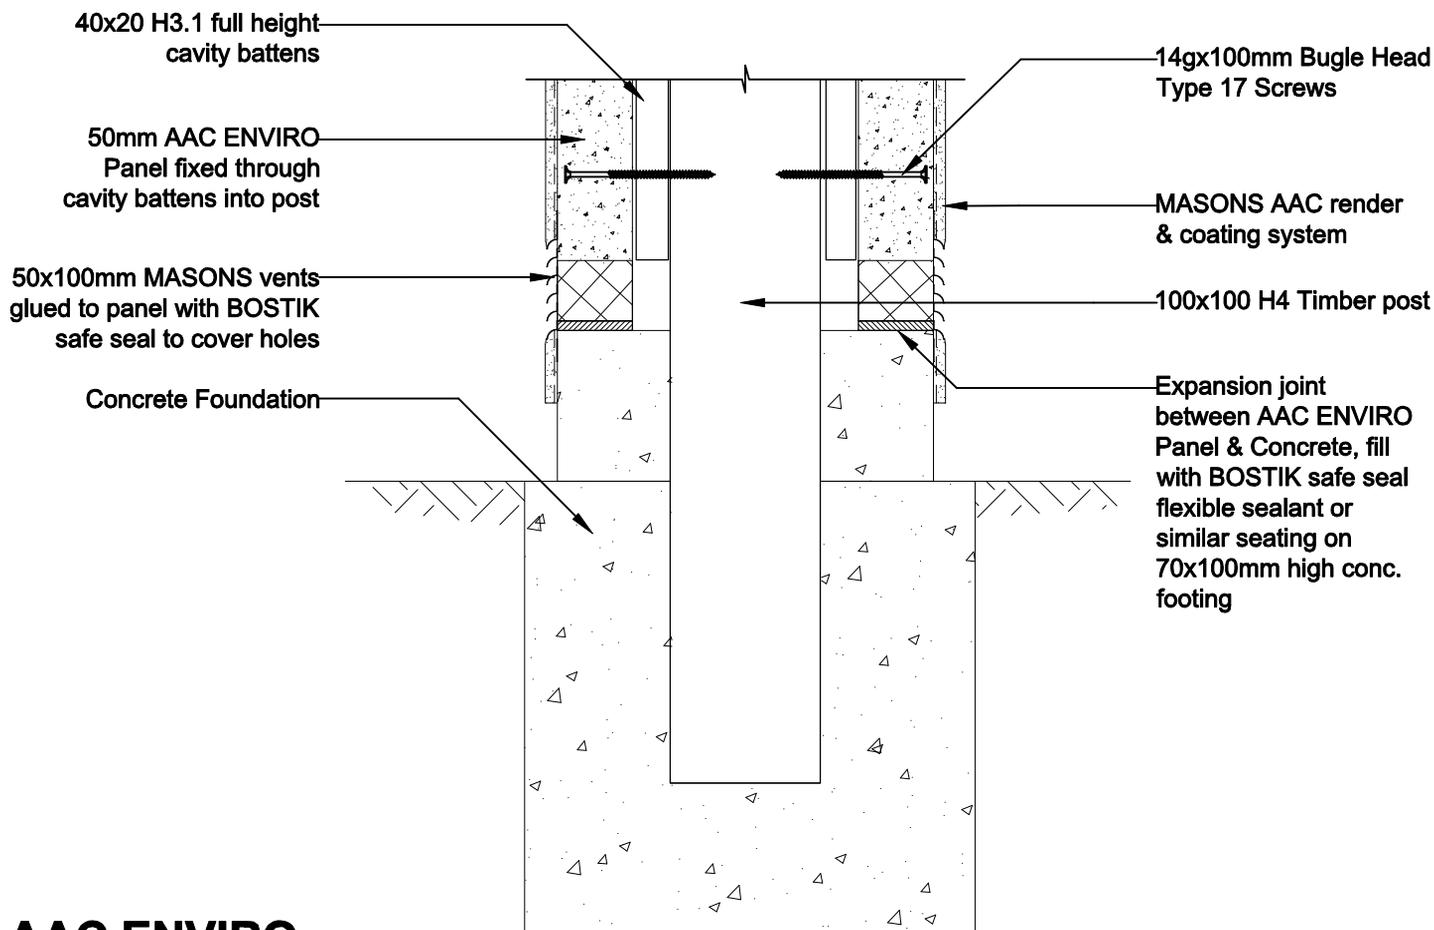

**AAC ENVIRO
COLUMN/POST - Section View**

Detail 31 Scale 1:5

**MASONS ENVIRO AAC ON 45mm CAVITY
TIMBER FRAME**