

Aluminium window frame
(refer manufacturer for
method of fixing &
support)

Continuous window
support bar as required
by window manufacturer


MASONS PVC sill
flashing. (Inside space
to be filled with Plaster)

MASONS Barricade
PLUS window tape

50mm AAC
ENVIRO Panel


MASONS AAC
render & coating
system

Note: MASONS Sill and base shoe
flashings
must be primed with Plasta Seal
and coated
with MASONS meshing
render.

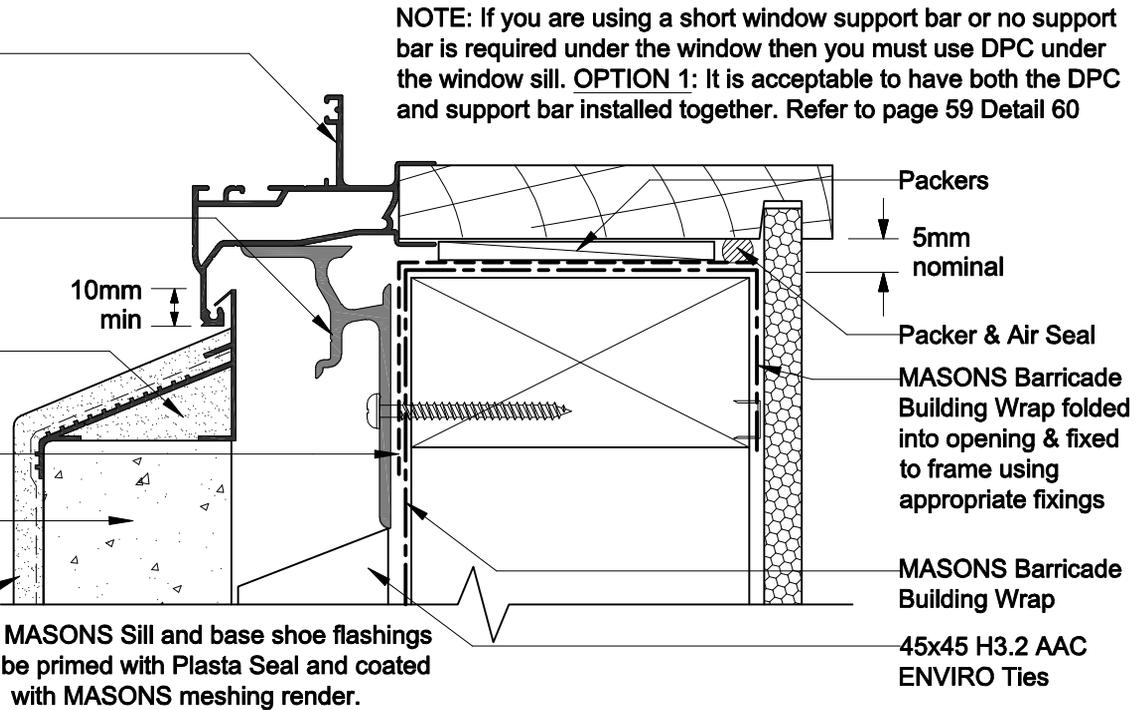

OPENING FLASHINGS - Window Sill

Detail 21 Scale 1:2

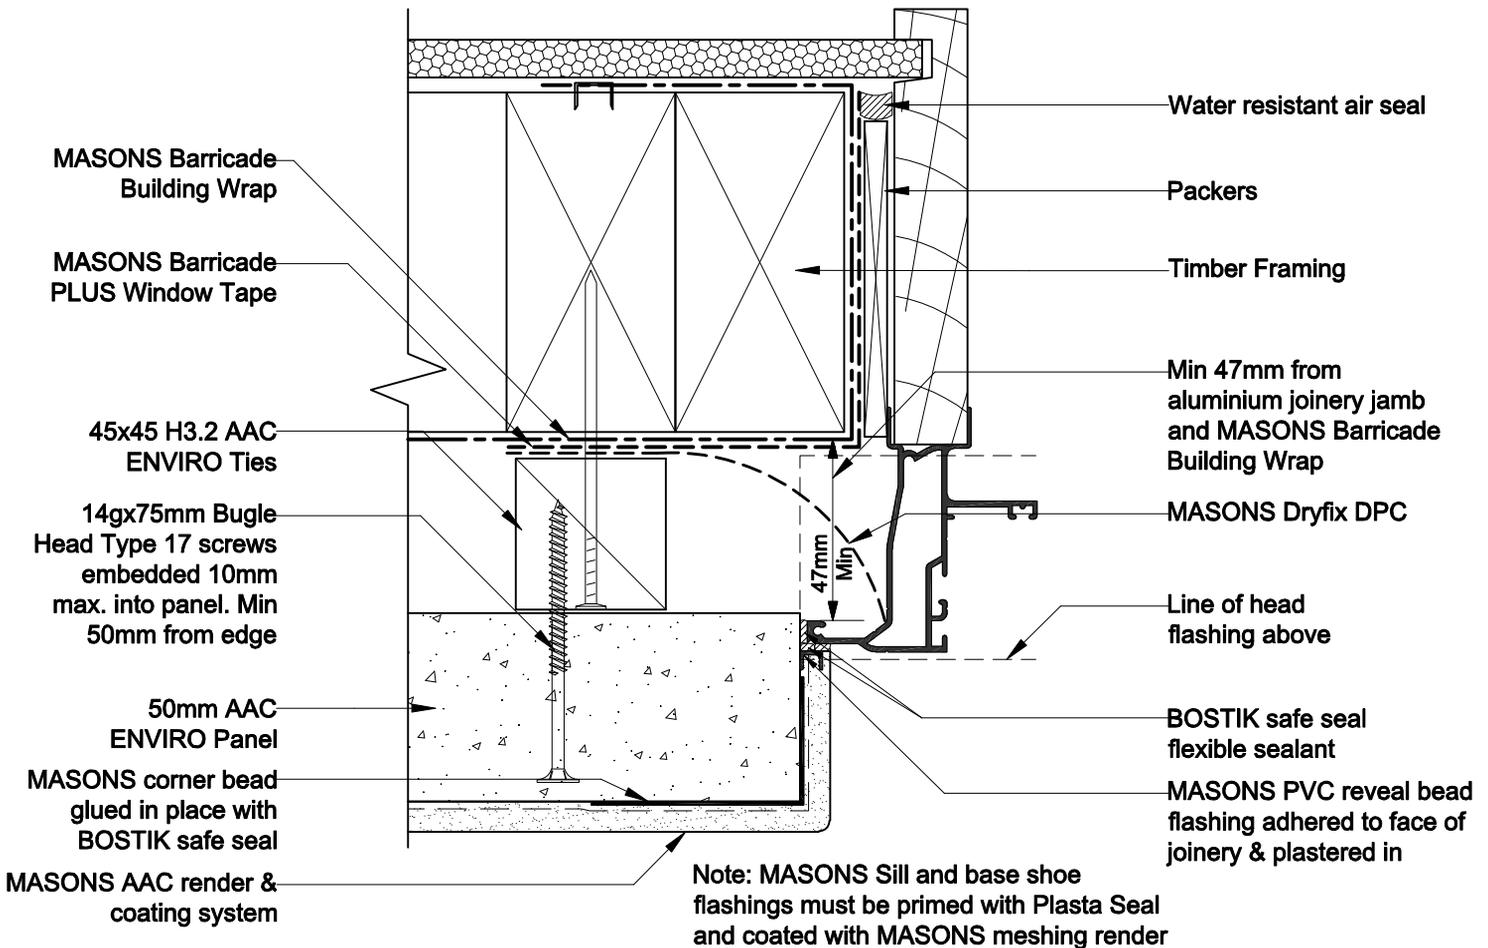

OPENING FLASHINGS - Window Jamb MASONS ENVIRO AAC ON 45mm CAVITY TIMBER FRAME

Detail 22 Scale 1:2