


NOTE: If you are using a short window support bar or no support bar is required under the window then you must use DPC under the window sill. Option 1: It is acceptable to have both the DPC and support bar installed together.

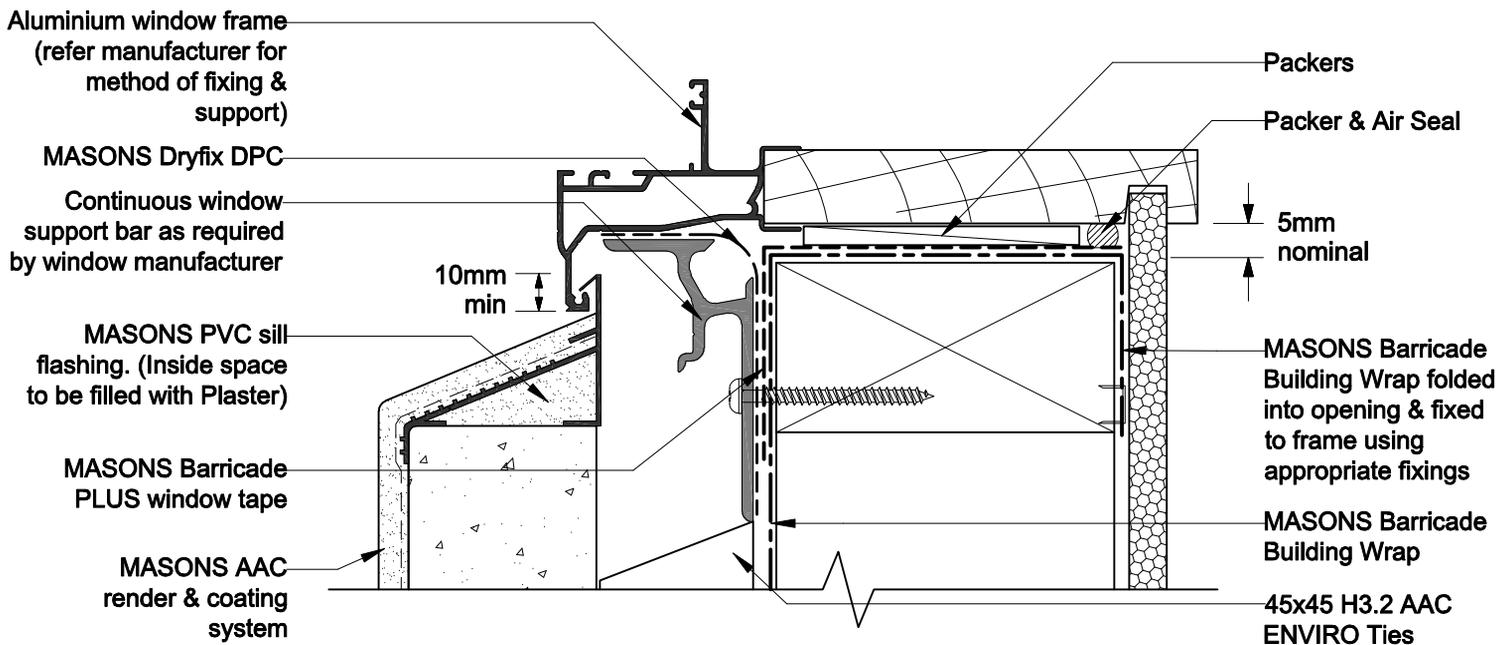

Note: MASON'S Sill and base shoe flashings must be primed with Plasta Seal and coated with MASON'S meshing render.

OPENING FLASHINGS

Window Sill with DPC Flashing

OPTION 1

Detail 60 Scale 1:2

MASONS ENVIRO AAC ON 45mm CAVITY TIMBER FRAME