


**ENVIRO AAC PANEL / WEATHERBOARD  
Corner Junction Internal**

**Detail 33 Scale 1:5**

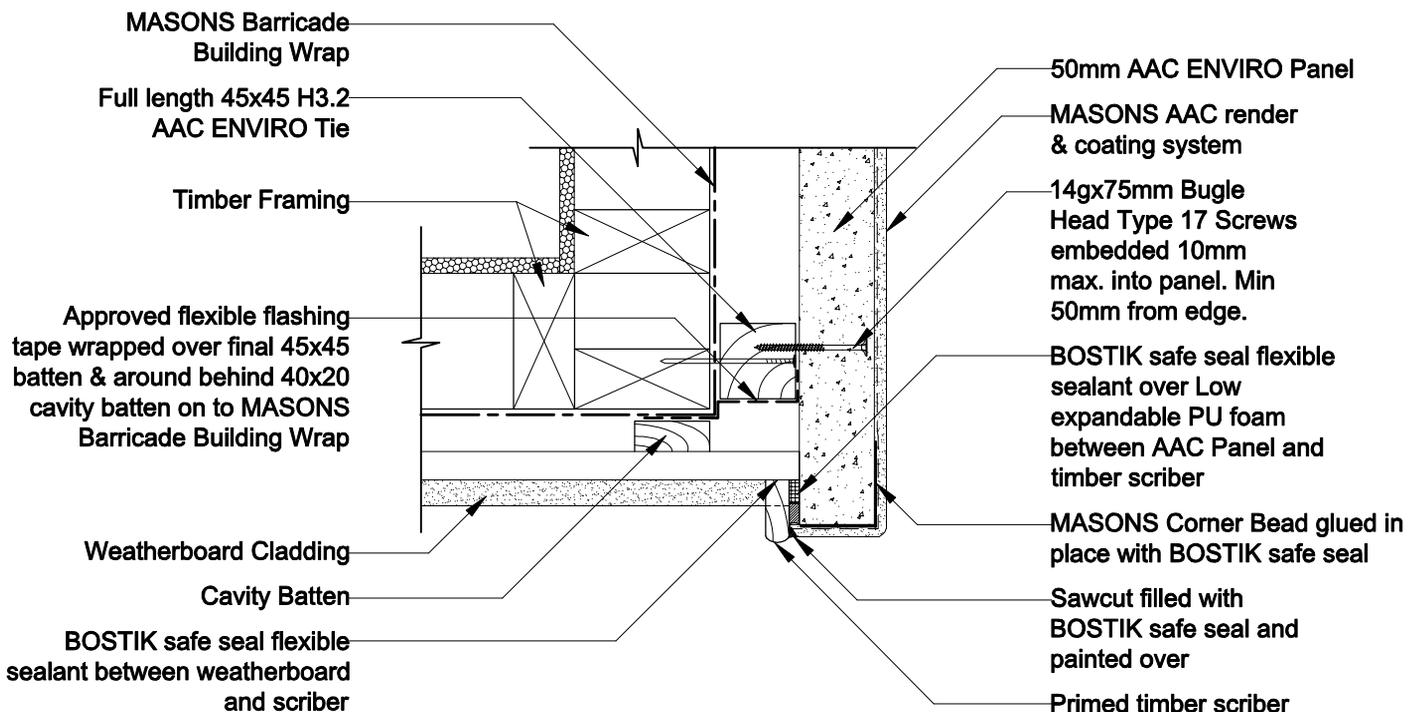

**ENVIRO AAC PANEL / WEATHERBOARD  
Corner Junction External**

**Detail 34 Scale 1:5**

**MASONS ENVIRO AAC ON 45mm CAVITY  
TIMBER FRAME**