


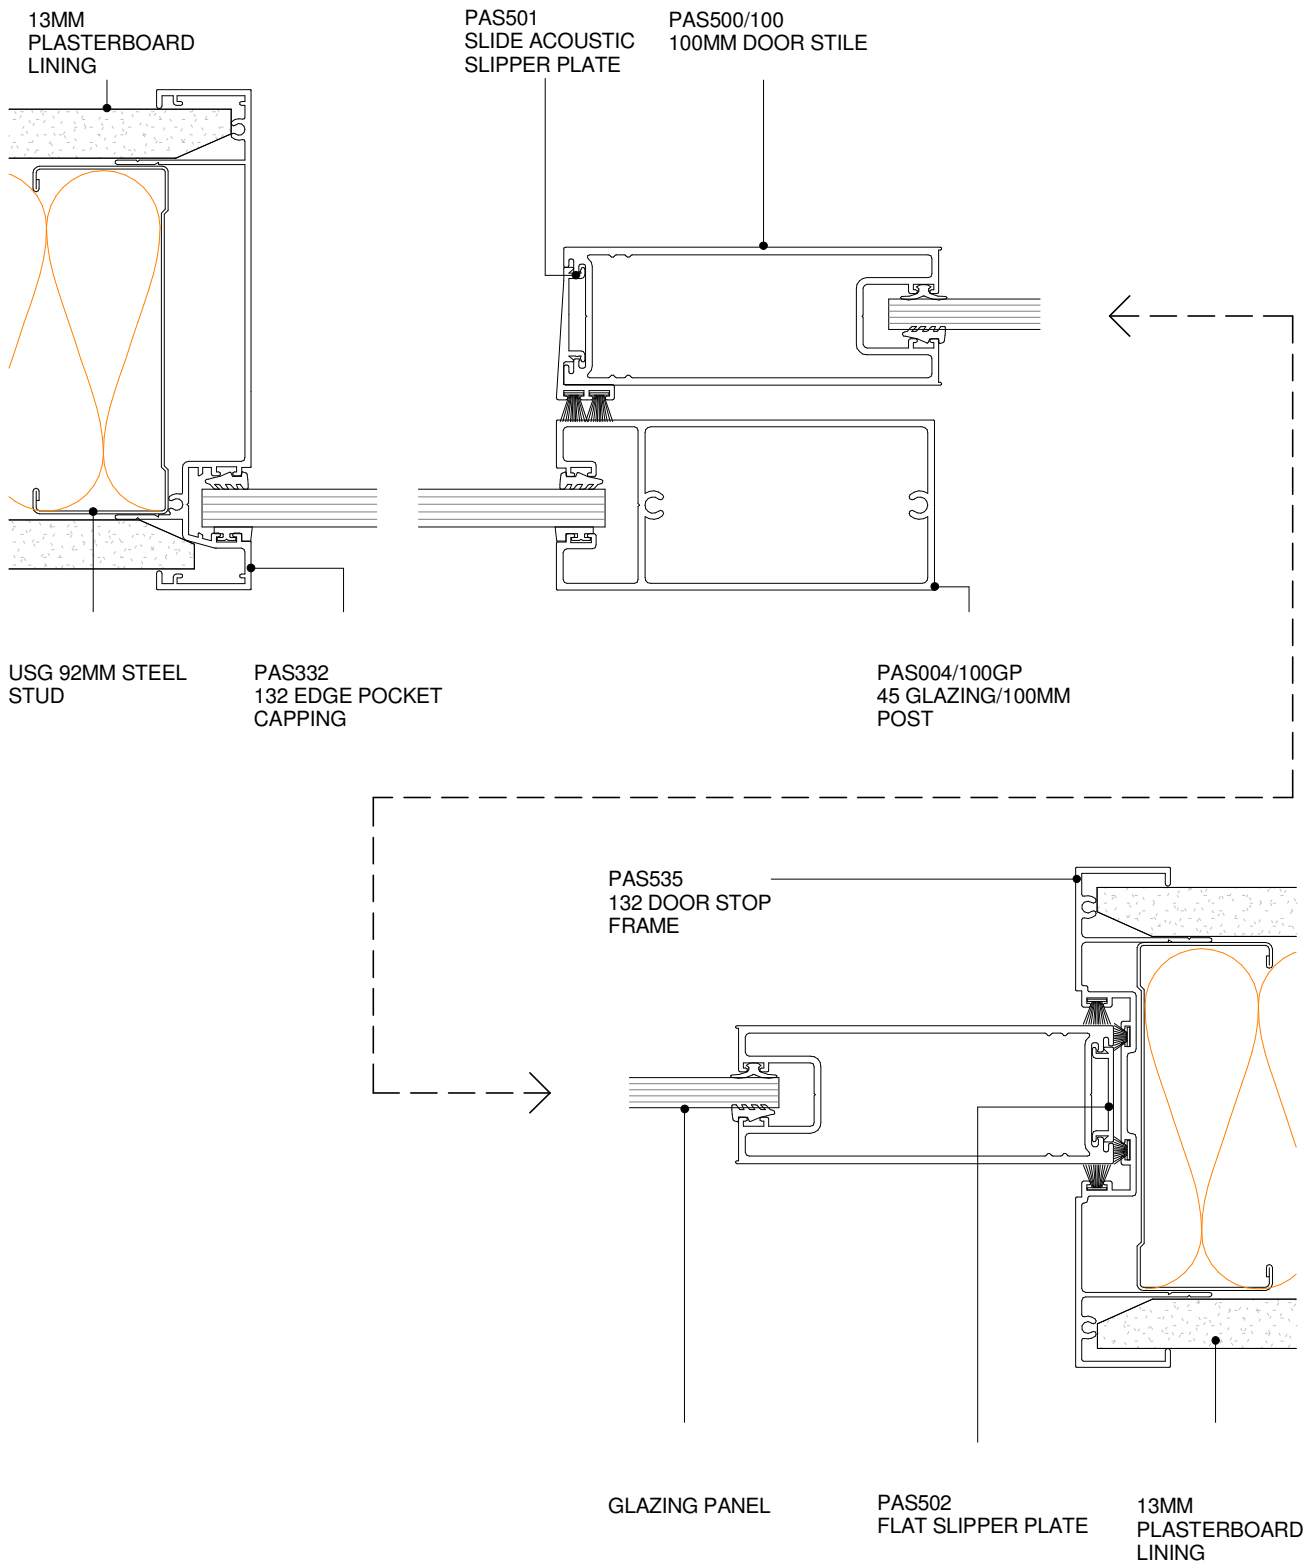

POTTER ALUMINIUM SYSTEMS
DS SERIES - SLIDER - 100MM DOOR 132 WALL SYSTEM
PLAN VIEW

X.4.43
 SHEET

1 : 2 @ A4
 SCALE

10/02/14
 ISSUED DATE

0800 POTTER (0800 768 837) WWW.POTTERS.CO.NZ
 SUBJECT TO CHANGE WITHOUT NOTICE

CSR