


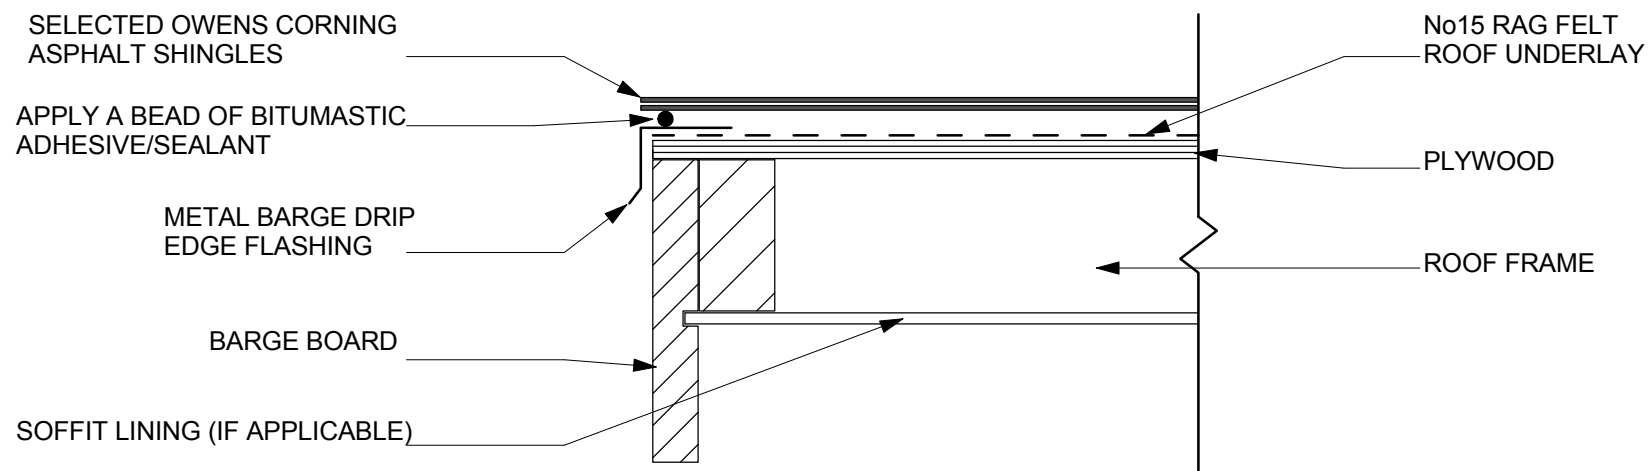

TYPICAL BARGE DETAIL - CROSS SECTION



South Pacific Shingles

South Pacific Shingles (2003) Ltd

South Pacific Shingles (2003) Ltd
 PO Box 51885, Pakuranga, Auckland
 21b Gabador Place, Mt Wellington, Auckland
 New Zealand
 Ph: 64 9 5733017 Fax: 64 9 5733018
 Web: www.southpacificshingles.co.nz

BARGE-CROSS SECTION

Project number	001
Date	
Drawn by	
Checked by	
Scale	1 : 5