




**APL ARCHITECTURAL SERIES  
SLIDING DOOR -  
DOUBLE PANEL INTO CAVITY  
CROSS SECTION**

CAD REF. VASD12-0

DATE  
27.09.19

SCALE  
1:3

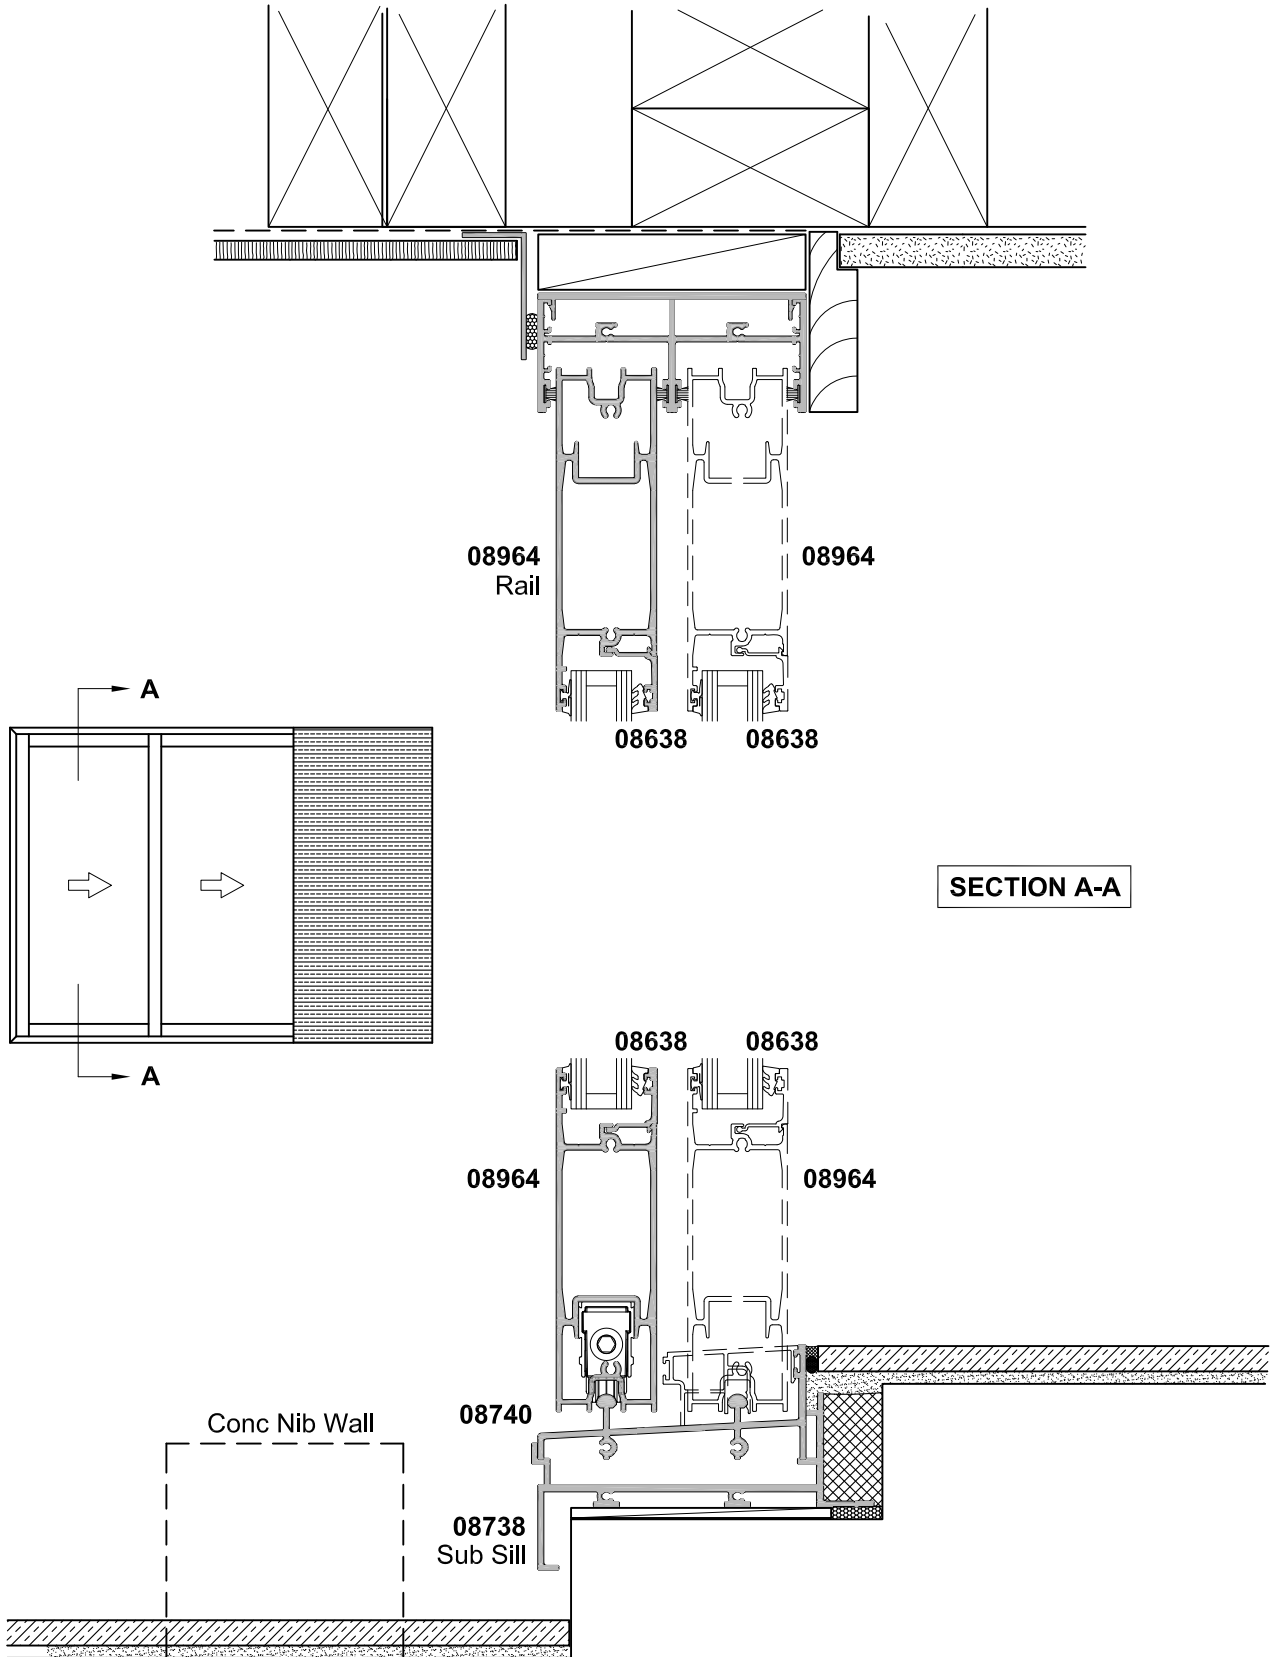

NOTE: This detail is typical only and may differ for various claddings and building in situations.  
Contact APL Technical Advisory Service for more information