





APL ARCHITECTURAL SERIES
SLIDING DOOR -
FOUR TRACK FLUSHLINE
CROSS SECTION

CAD REF. VASD34-0

DATE
27.09.19

SCALE
1:2

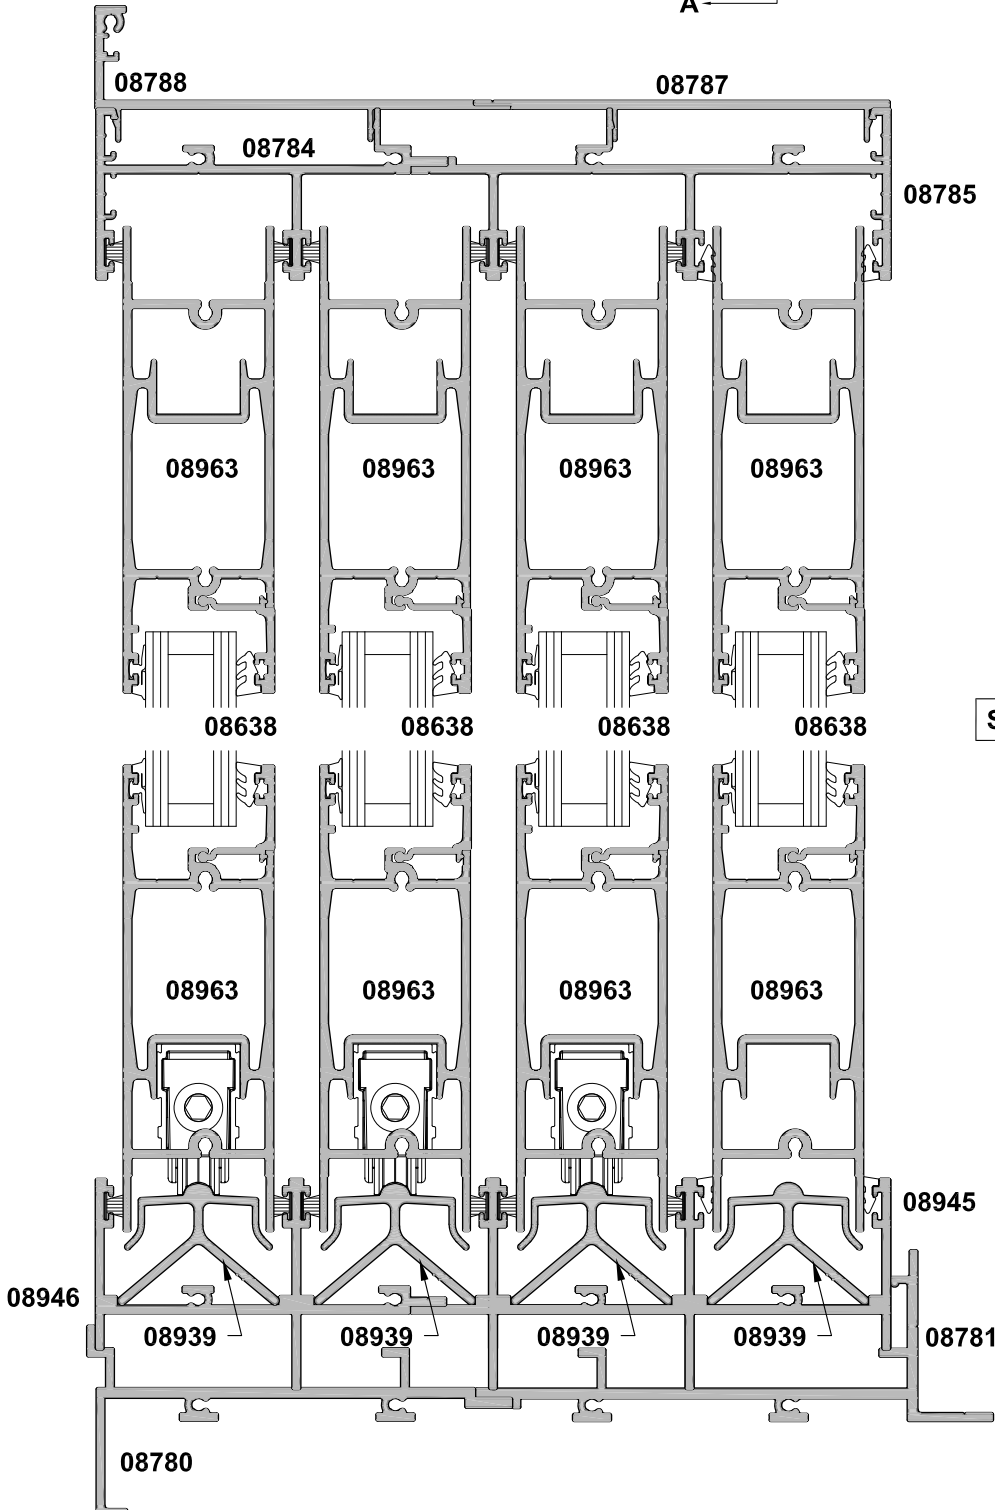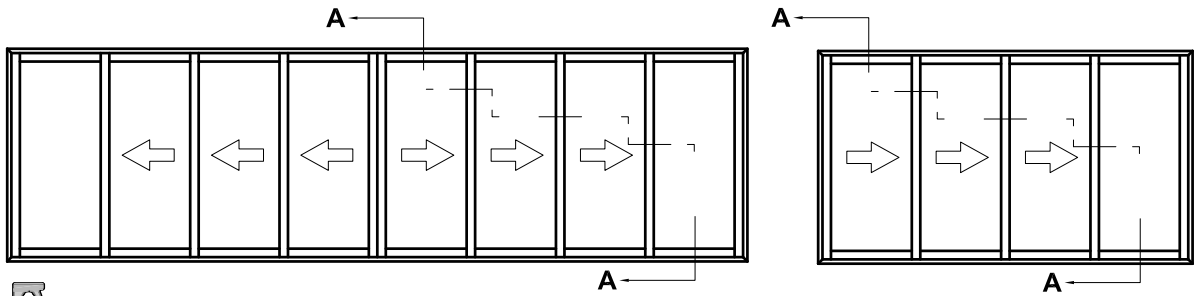

SECTION A-A