




**APL ARCHITECTURAL SERIES
SLIDING DOOR -
TWIN TRACK CAVITY SLIDER
CROSS SECTION**

CAD REF. VASD14-0

DATE
01.10.16

SCALE
1:3

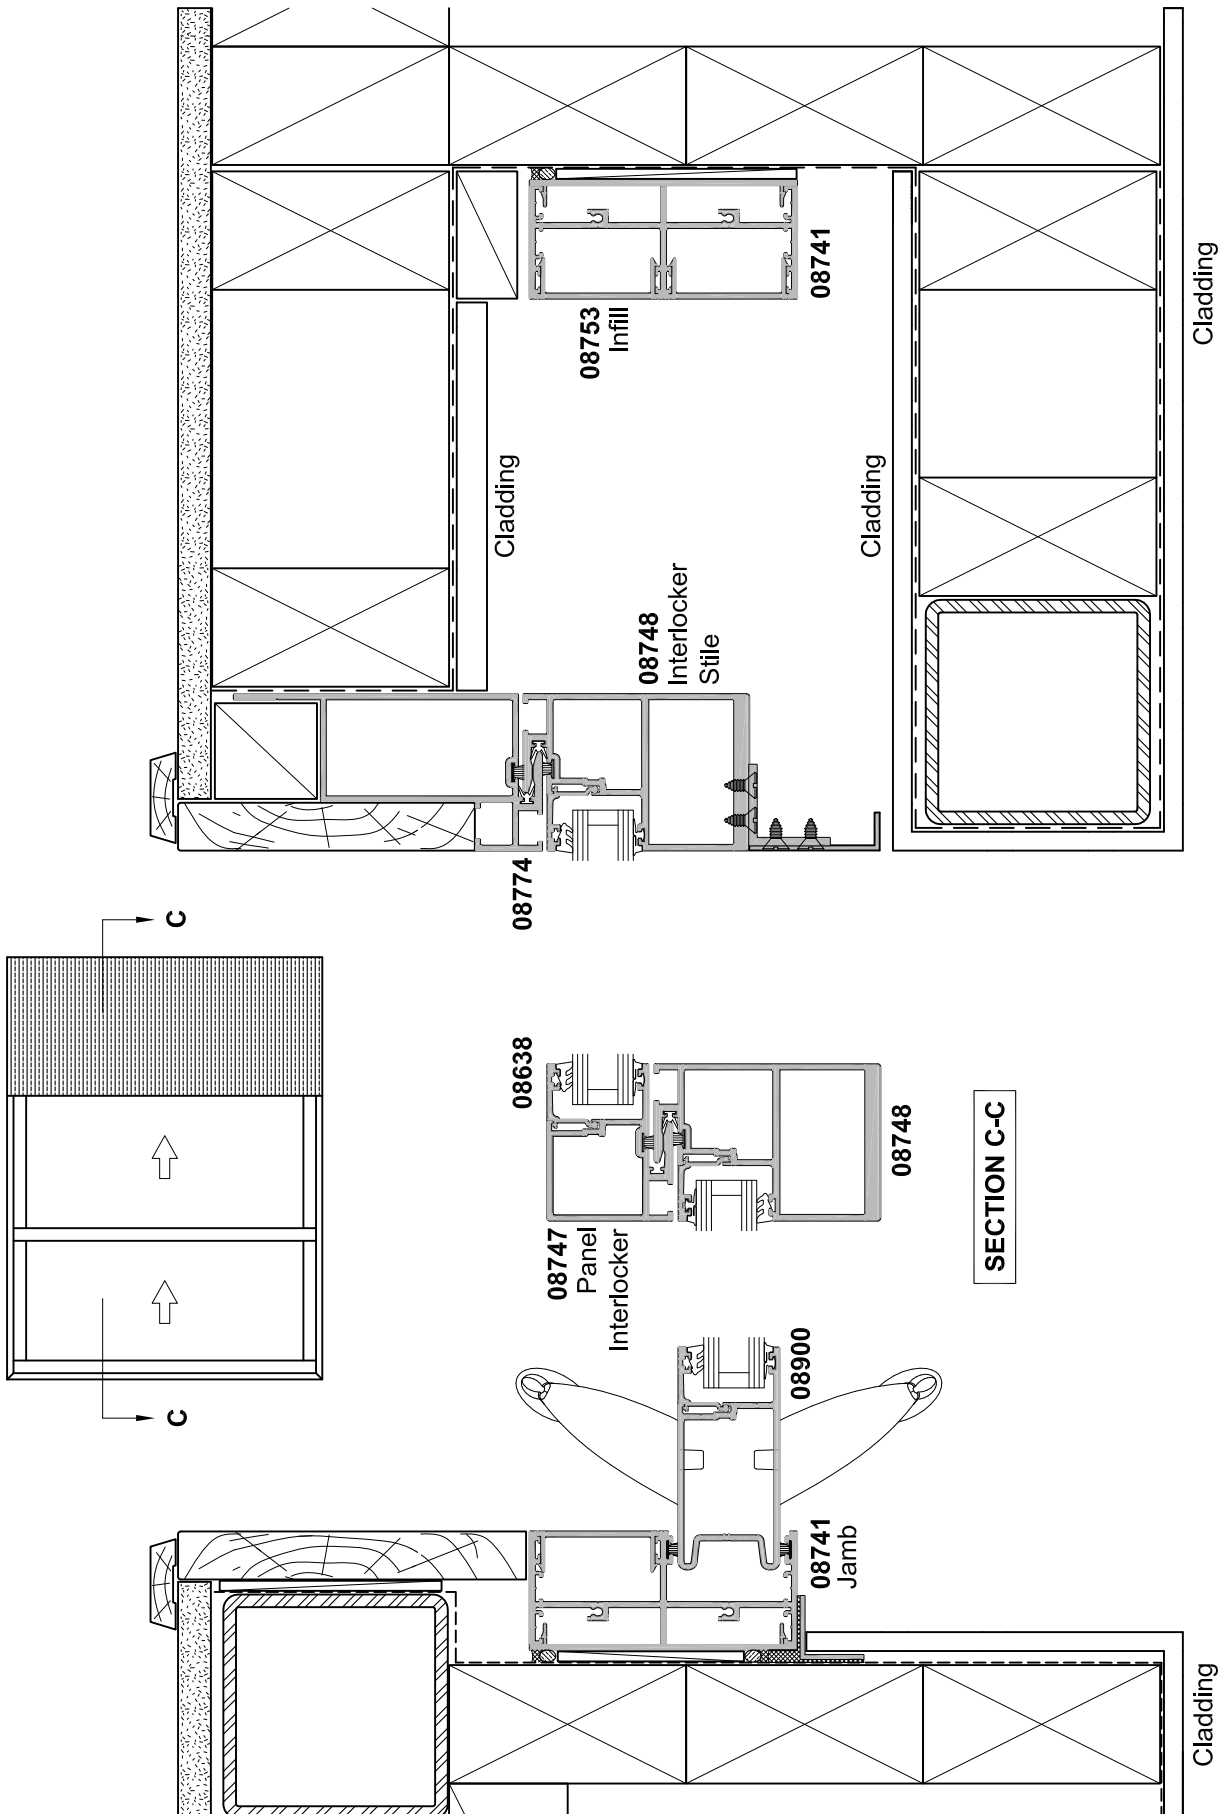

NOTE: This detail is typical only and may differ for various claddings and building in situations.
Contact APL Technical Advisory Service for more information