




**MAGNUM 50
SLIDING DOOR INTO 100MM
SHOPFRONT WITH DUO SLIDER
CROSS SECTION**

CAD REF. VCMD08-0

DATE
01.06.11

SCALE
1:2

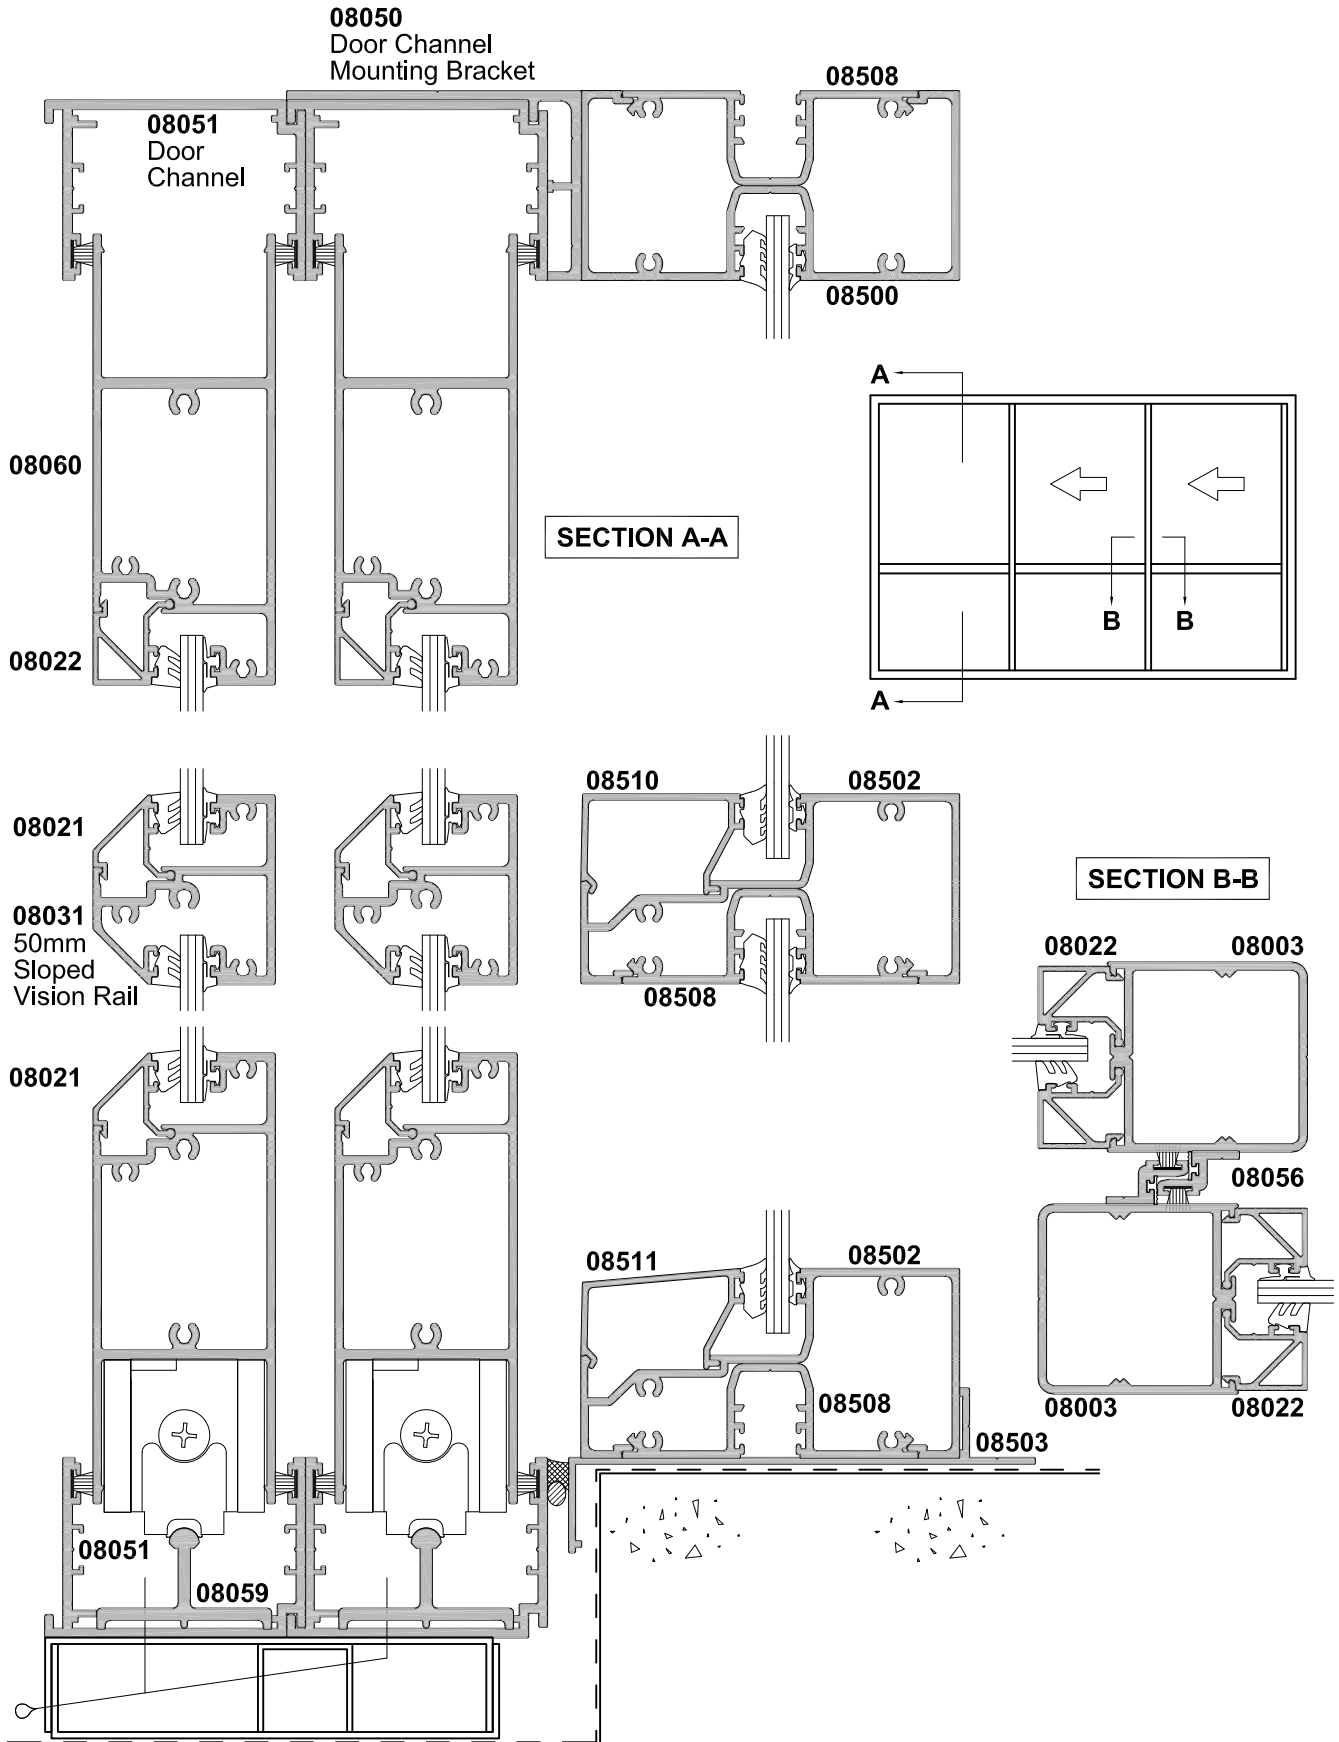

NOTE: This detail is indicative only and will differ for various claddings and building in situations.
Contact Technical Advisory Service for more information