




# MAGNUM 50 SLIDING DOOR OVER WALL CROSS SECTION

CAD REF. VCMD11-0

DATE  
01.06.11

SCALE  
1:2

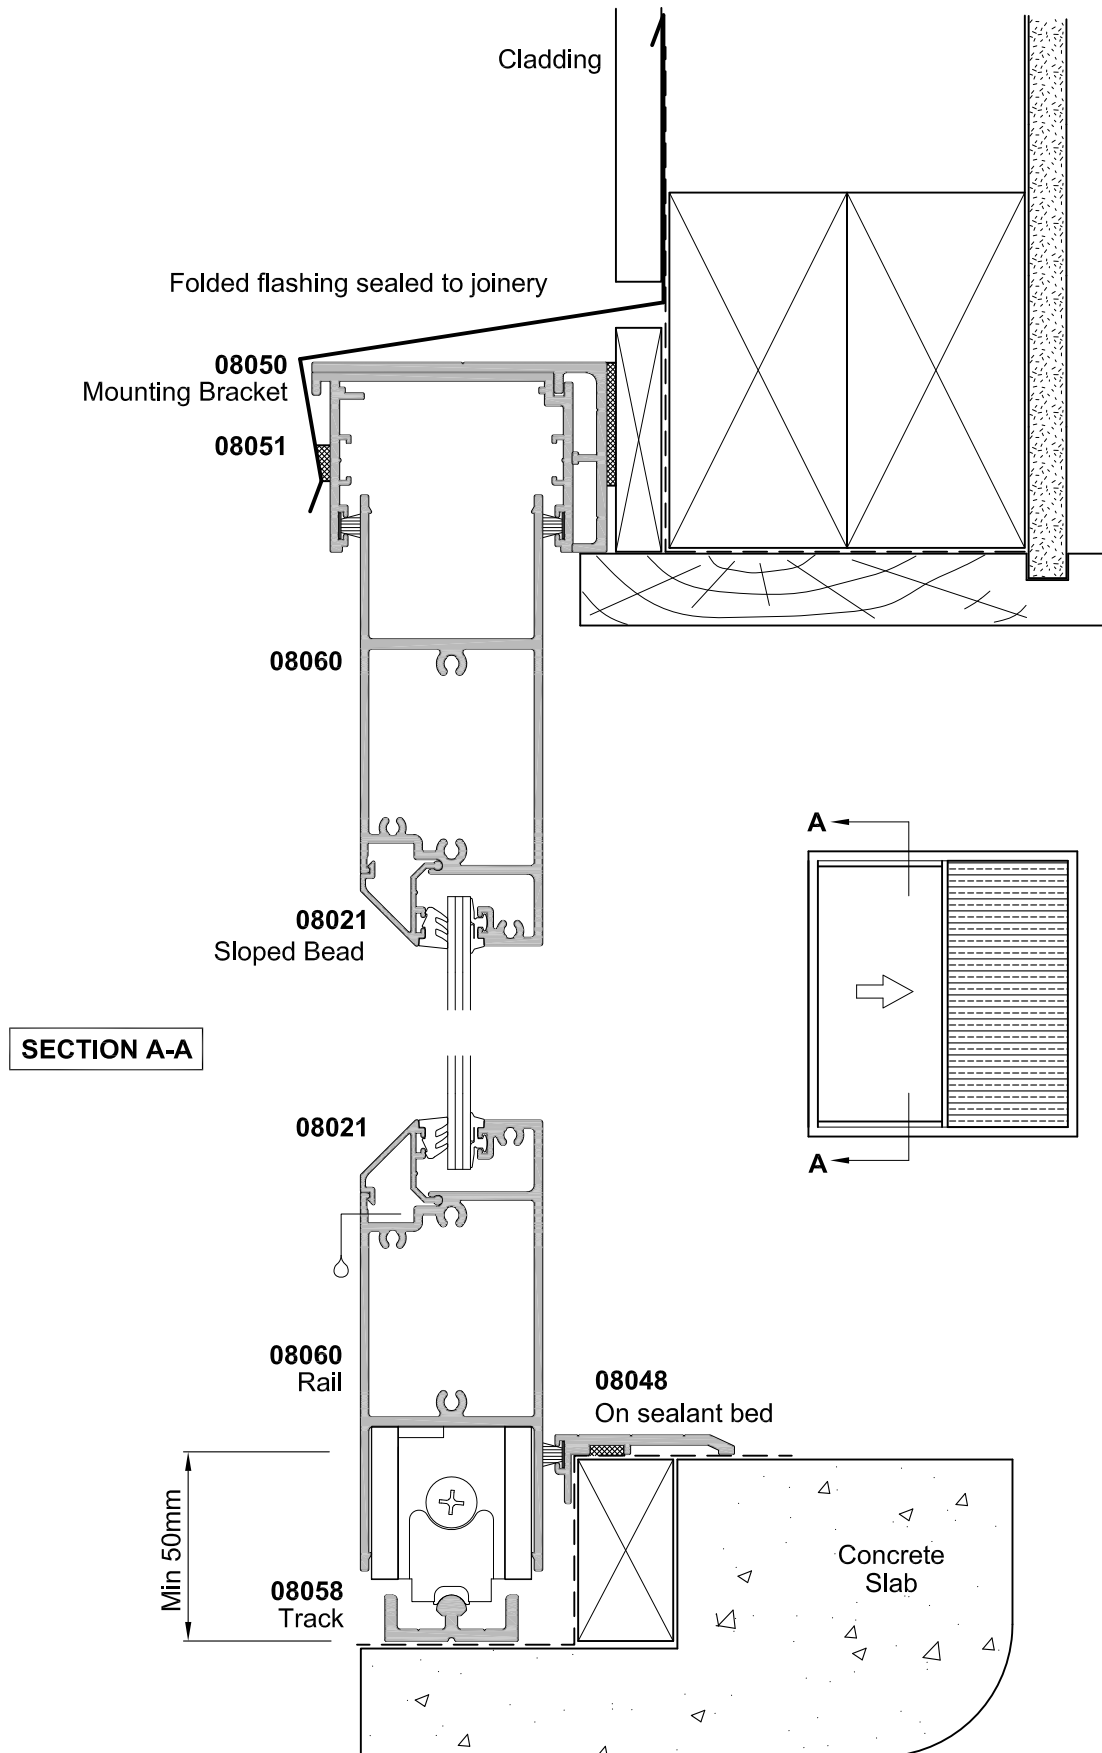

NOTE: This detail is indicative only and will differ for various claddings and building in situations. Contact Technical Advisory Service for more information