






**METRO SERIES THERMAL HEART  
SLIDING DOOR -  
SINGLE PANEL OVER WALL  
CROSS SECTION**

CAD REF. VTSD14-0

DATE  
01.04.15

SCALE  
1:3

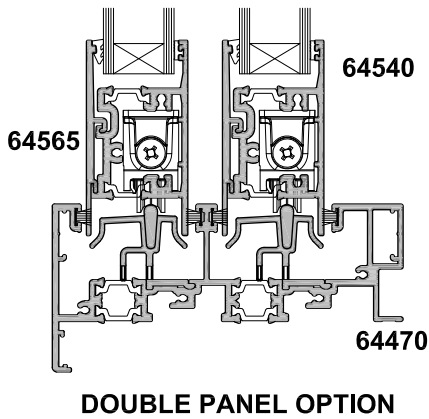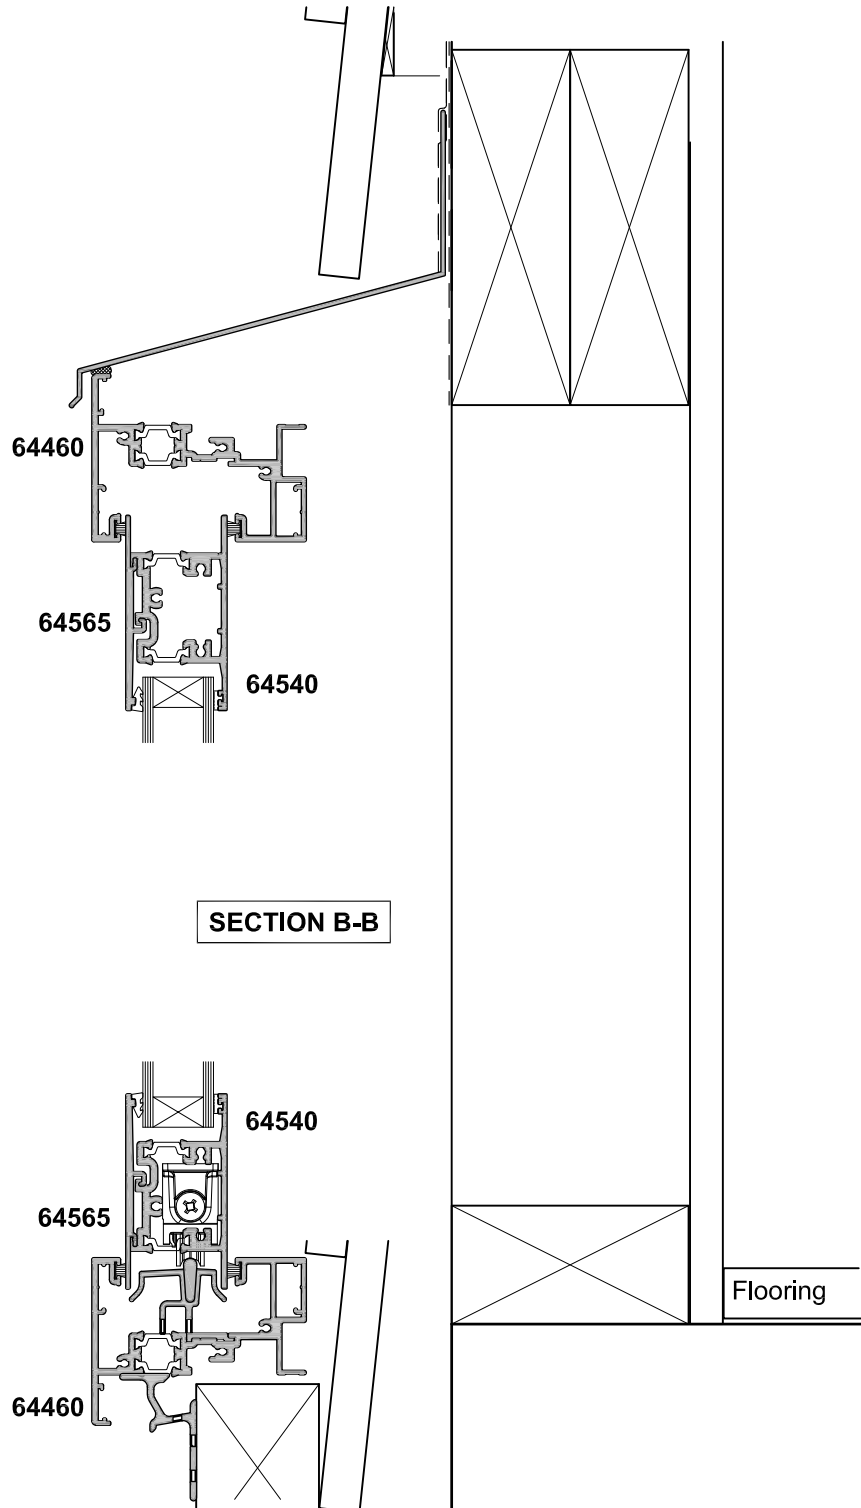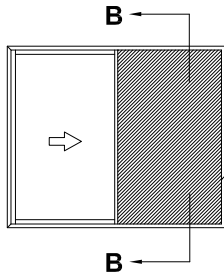

NOTE: This detail is typical only and may differ for various claddings and building in situations.  
Contact APL Technical Advisory Service for more information.