




**METRO SERIES THERMAL HEART  
SLIDING DOOR  
THREE PANEL OVERLIGHT DETAILS  
CROSS SECTION**

CAD REF. VTSD10-0

DATE  
01.04.15

SCALE  
1:2

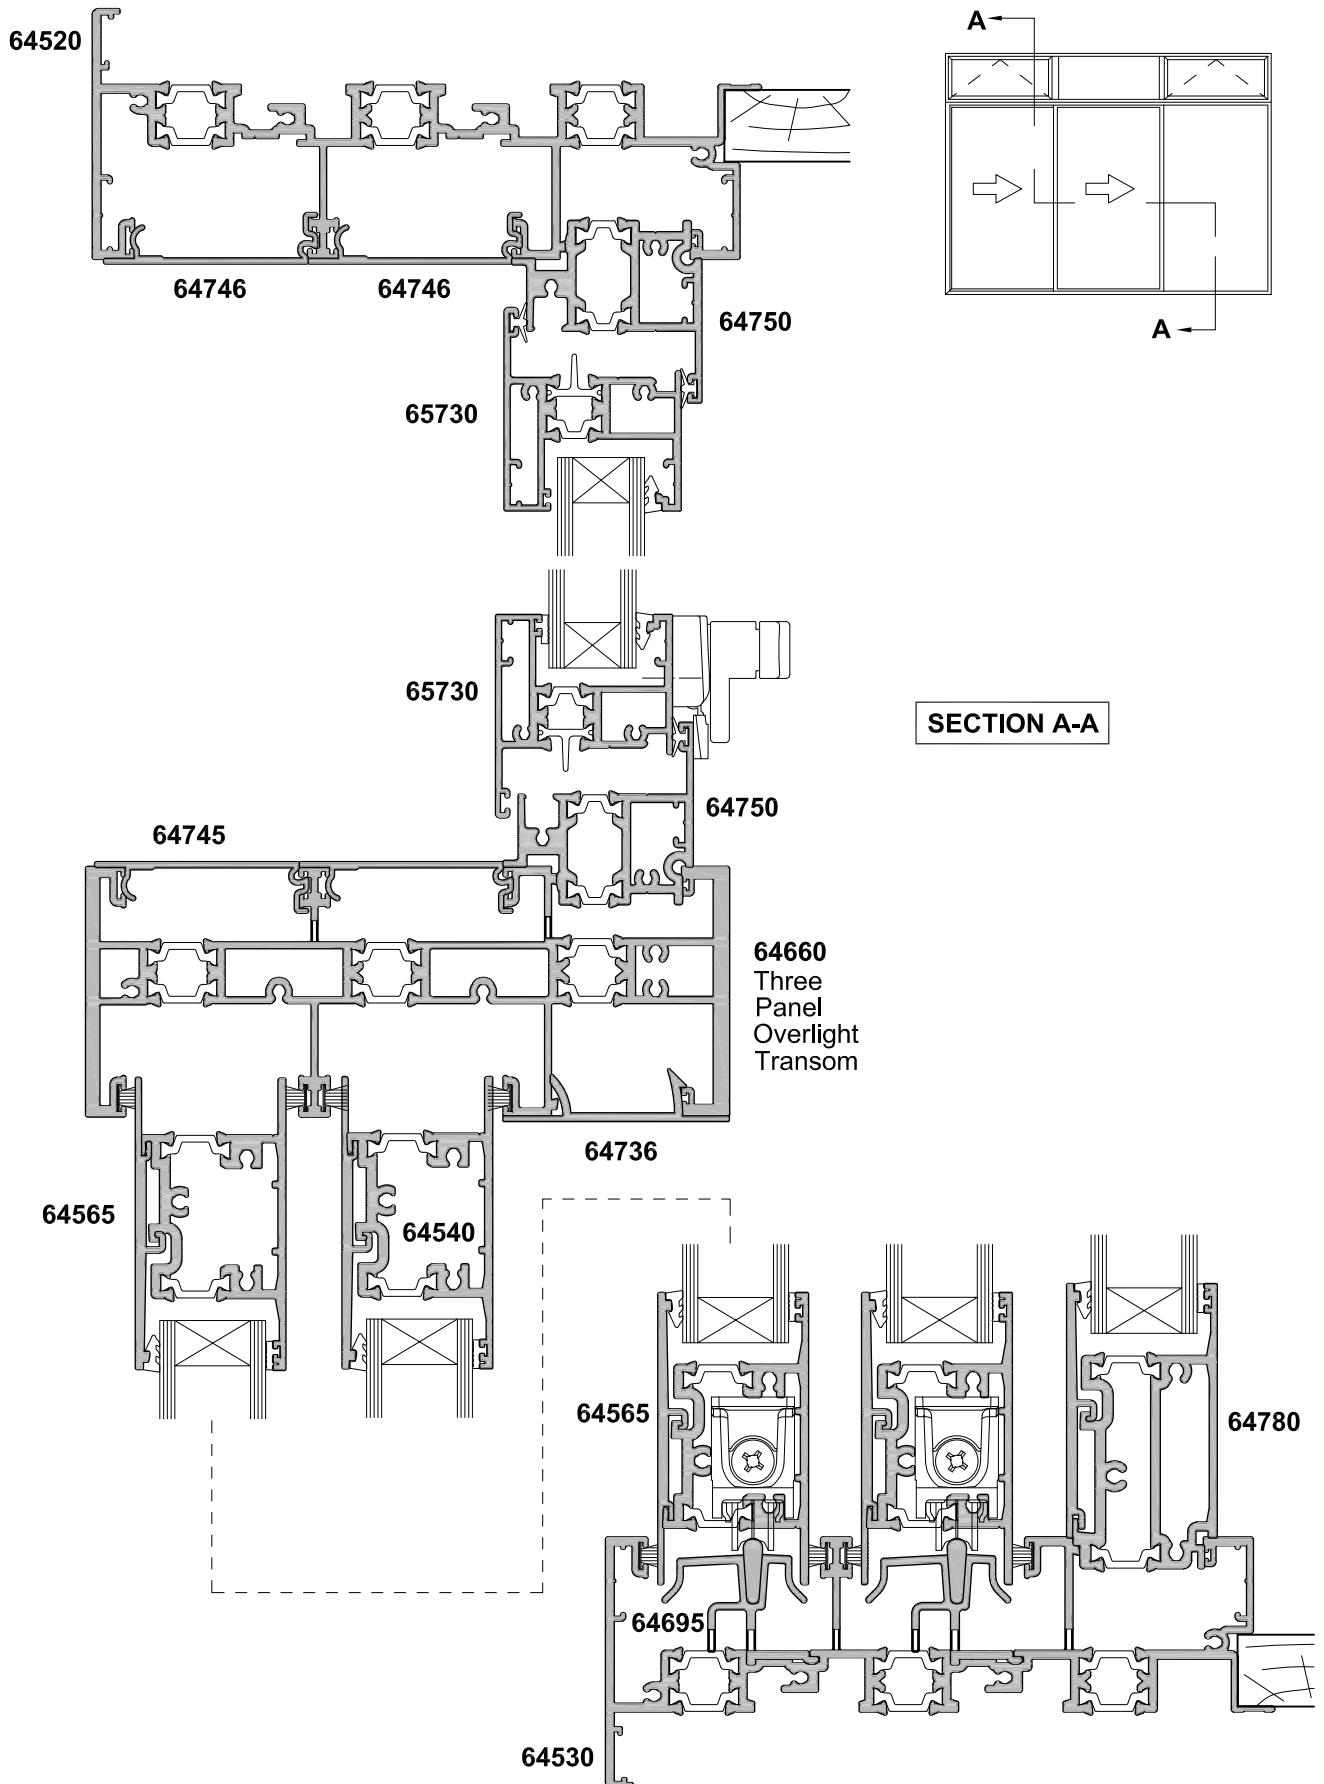

**SECTION A-A**