




**METRO SERIES
MULTISLIDING DOOR
VENTIENT
CROSS SECTION**

CAD REF. VMSD19-0

DATE
01.08.18

SCALE
1:2

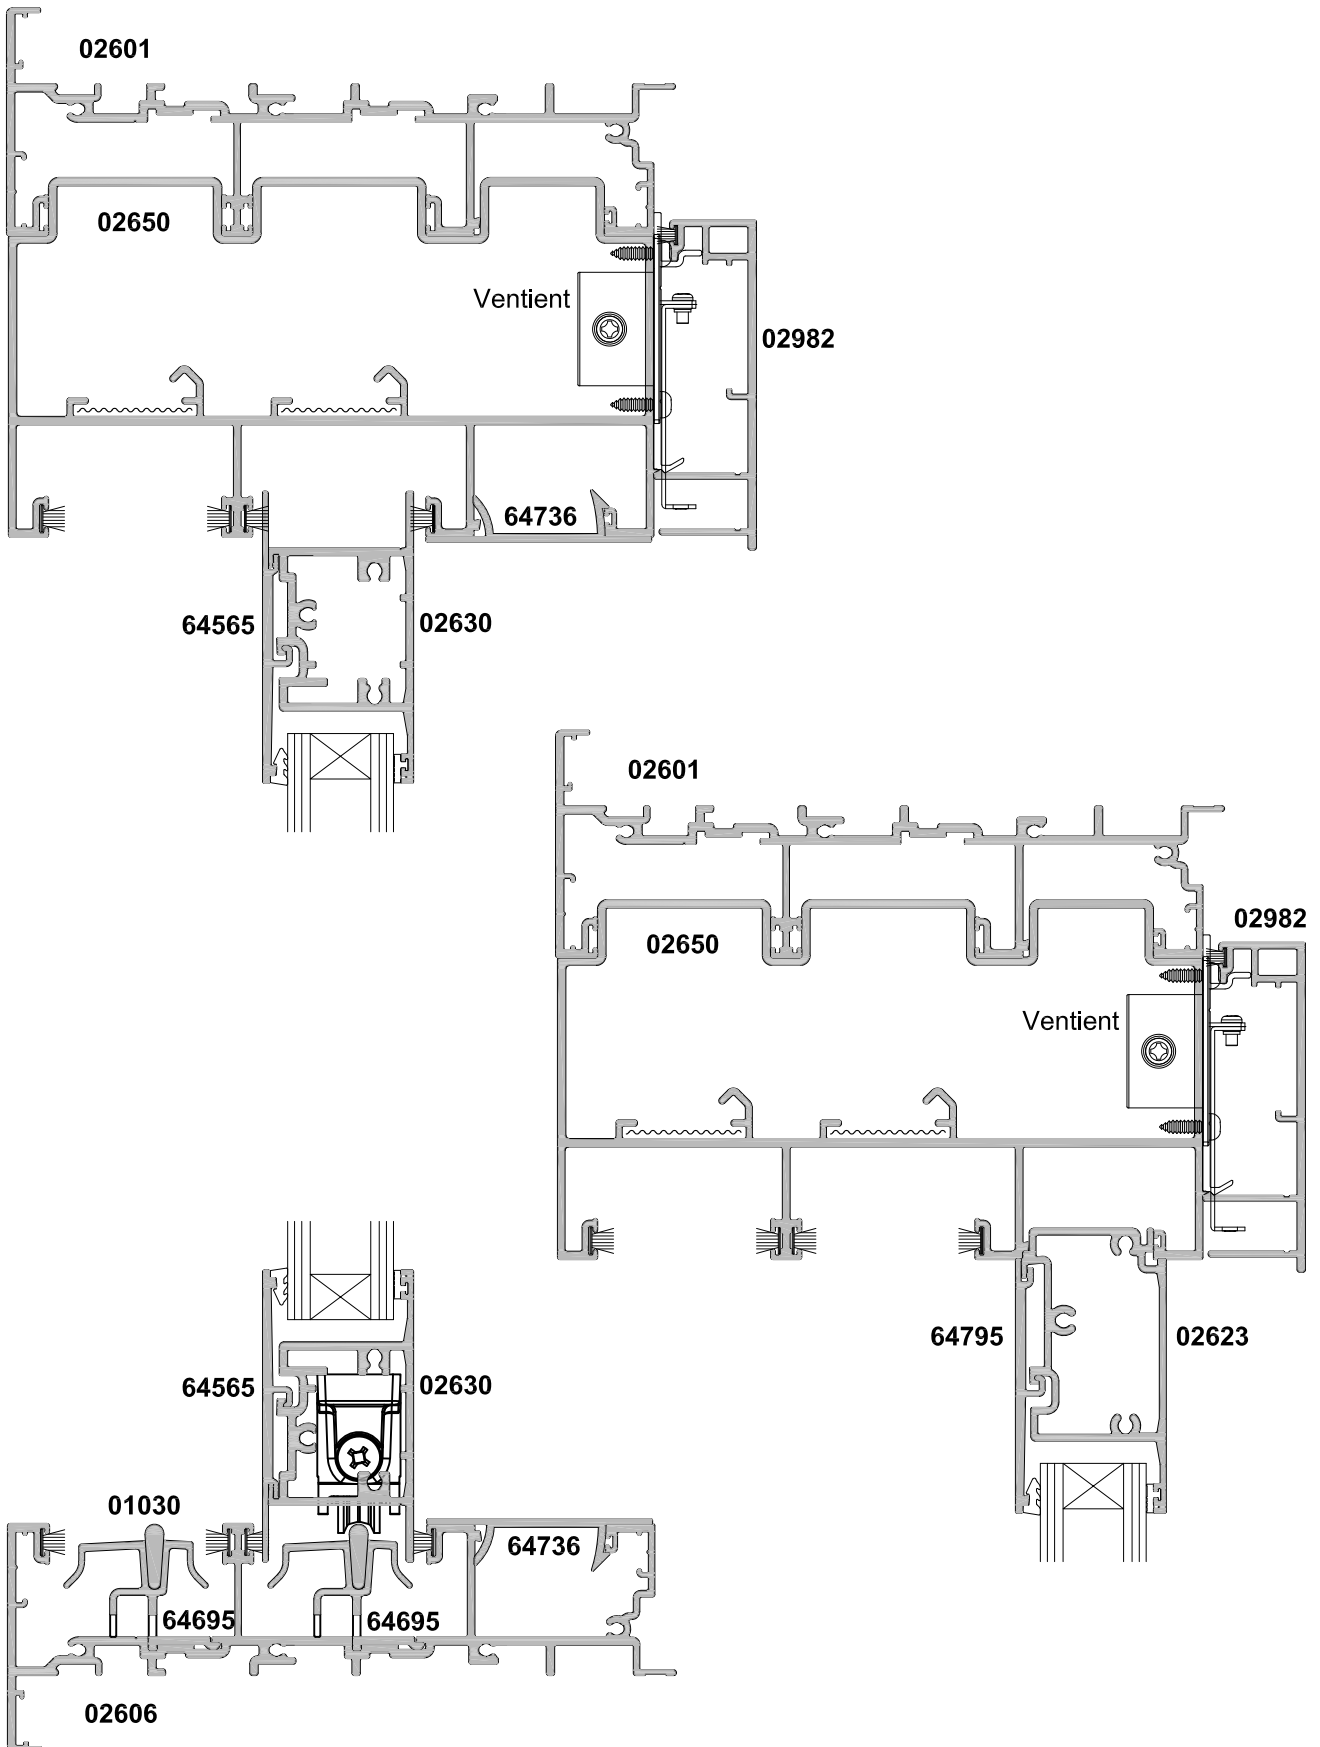

Contact APL Technical Advisory Service for more information