


**SECTION A-A**

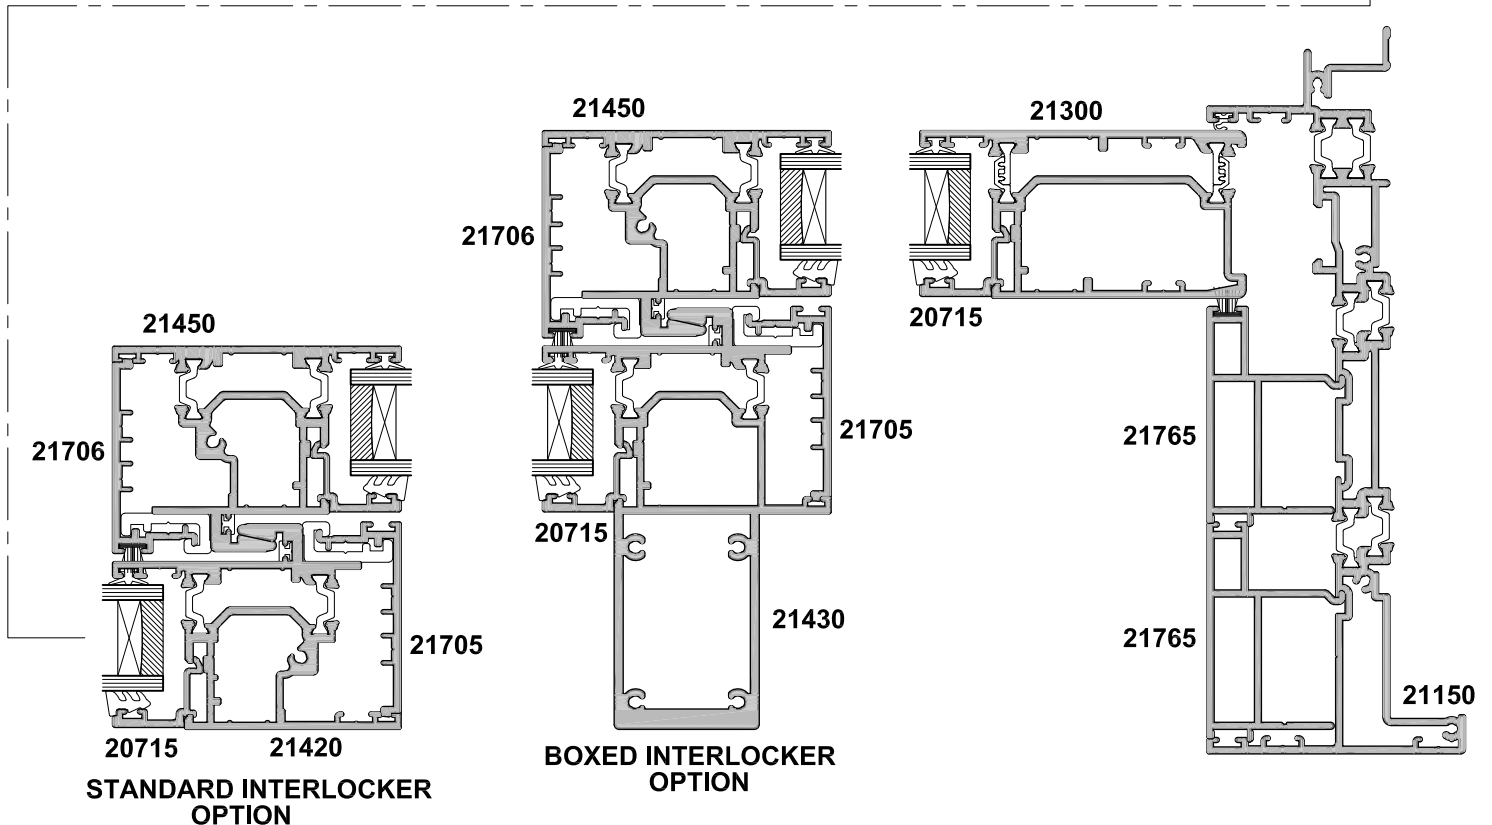

**STANDARD INTERLOCKER  
OPTION**

**BOXED INTERLOCKER  
OPTION**