




**LATITUDE SERIES ENTRANCE DOOR**  
**SOLID CORE DOOR**  
CROSS SECTION

CAD REF. VLD01-0

DATE  
01.04.19

SCALE  
1:2

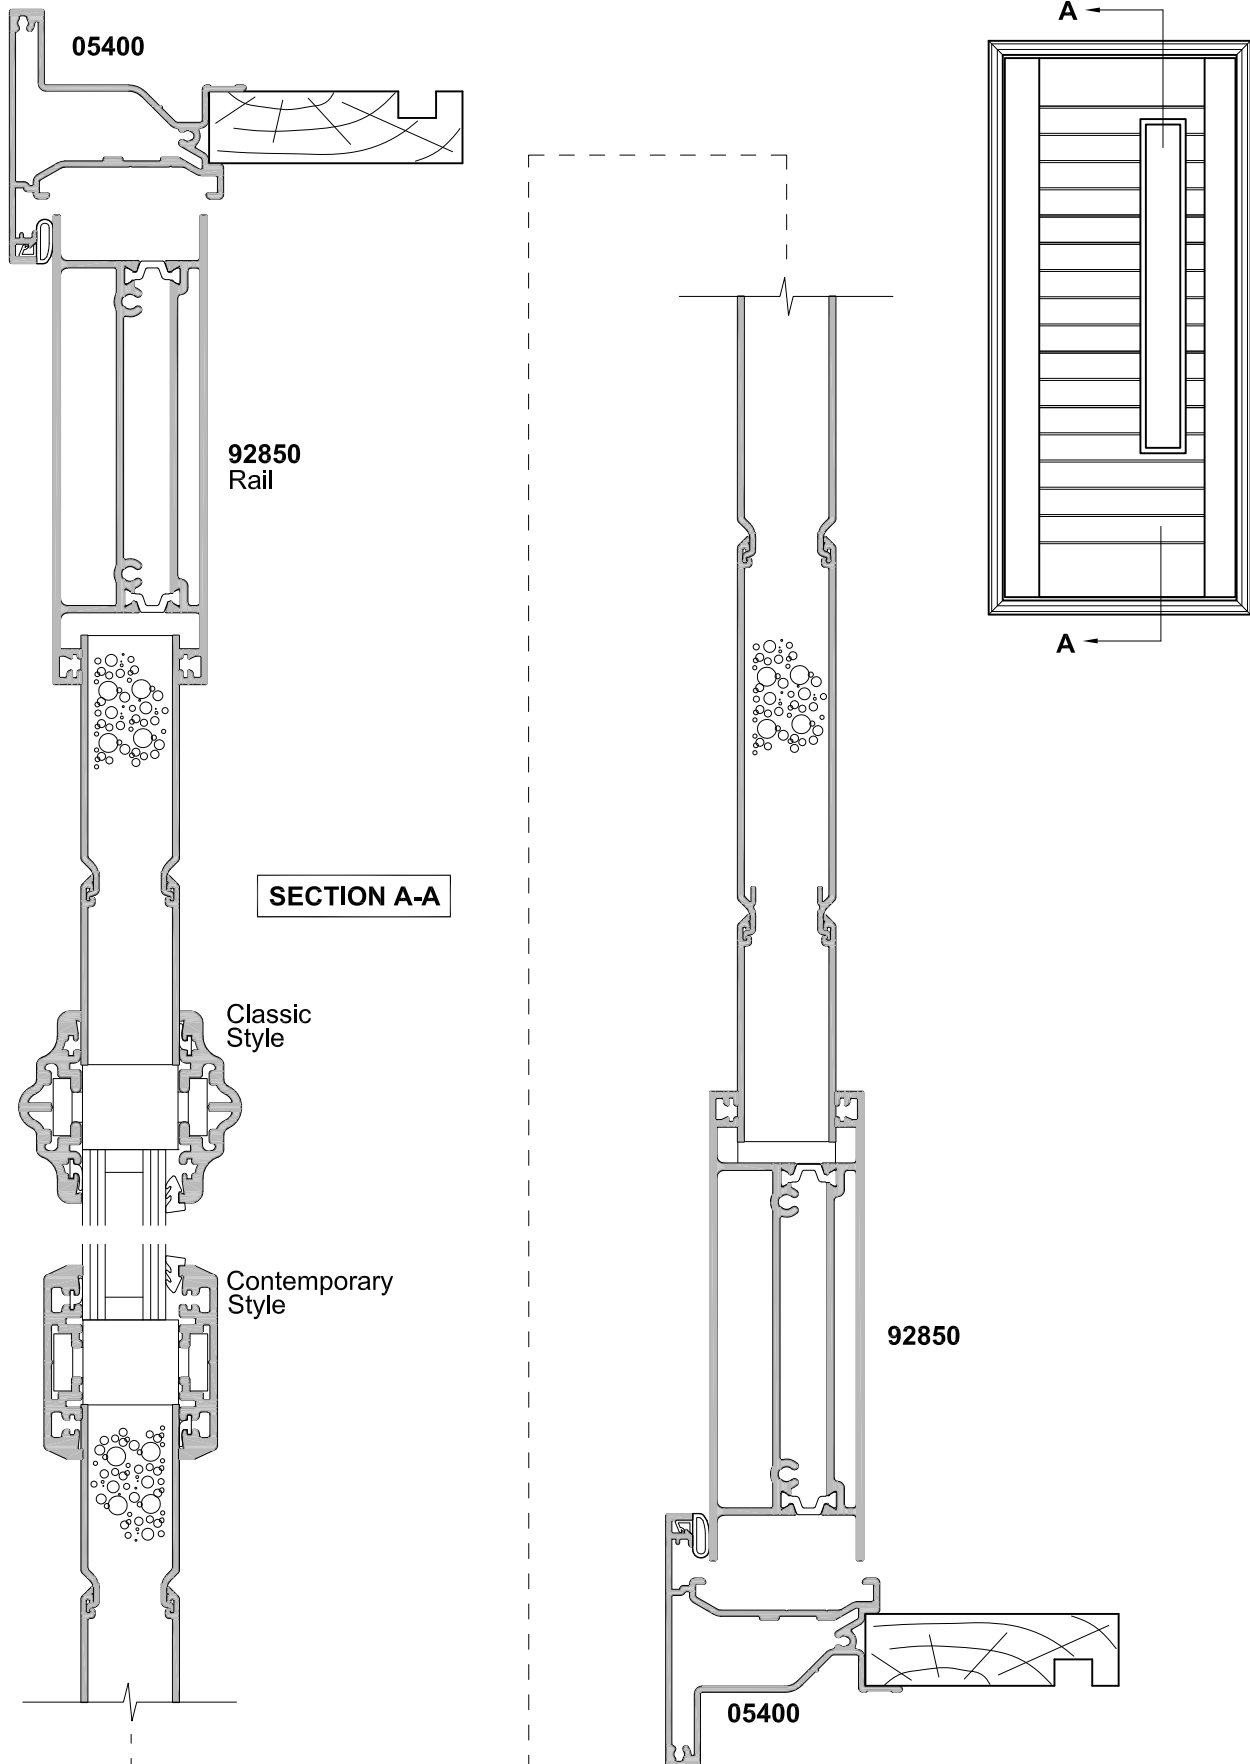



**LATITUDE SERIES ENTRANCE DOOR**  
**SOLID CORE DOOR**  
CROSS SECTION

CAD REF. VLD02-0

DATE  
01.04.19

SCALE  
1:2

