



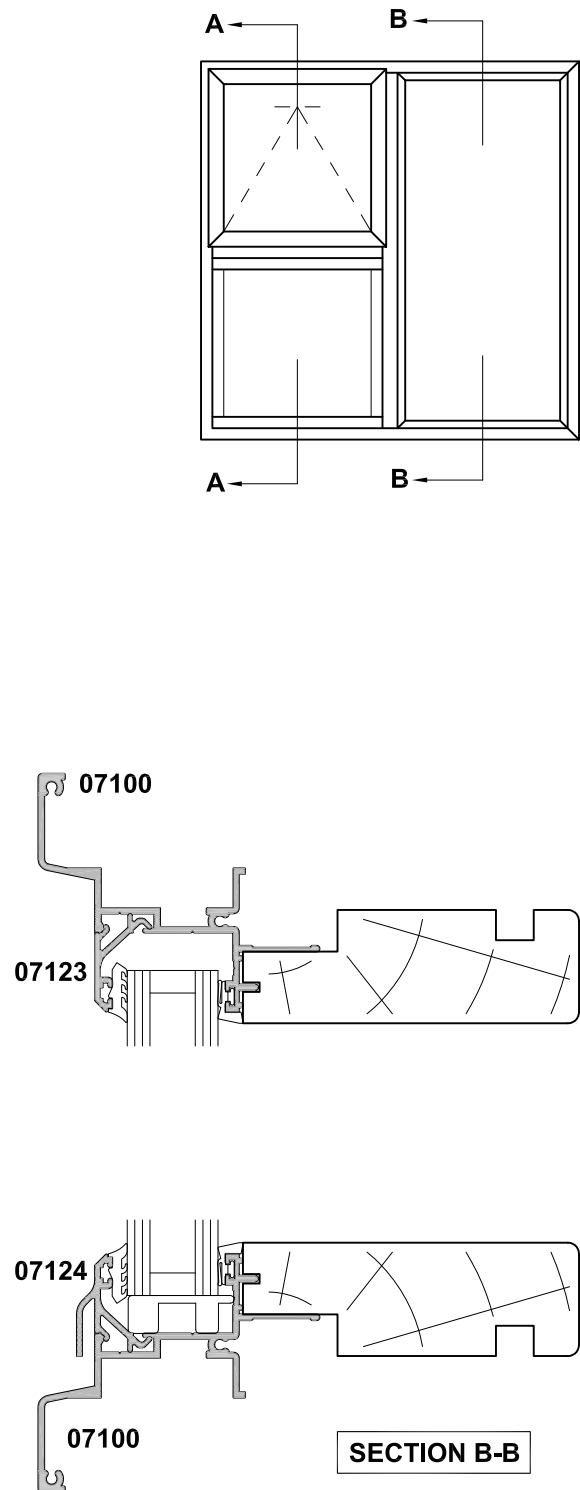

AWNING WINDOW AND FIXED LIGHT CROSS SECTION



Cad Ref. SAW01-0 Scale 1:2 Date 01.06.11



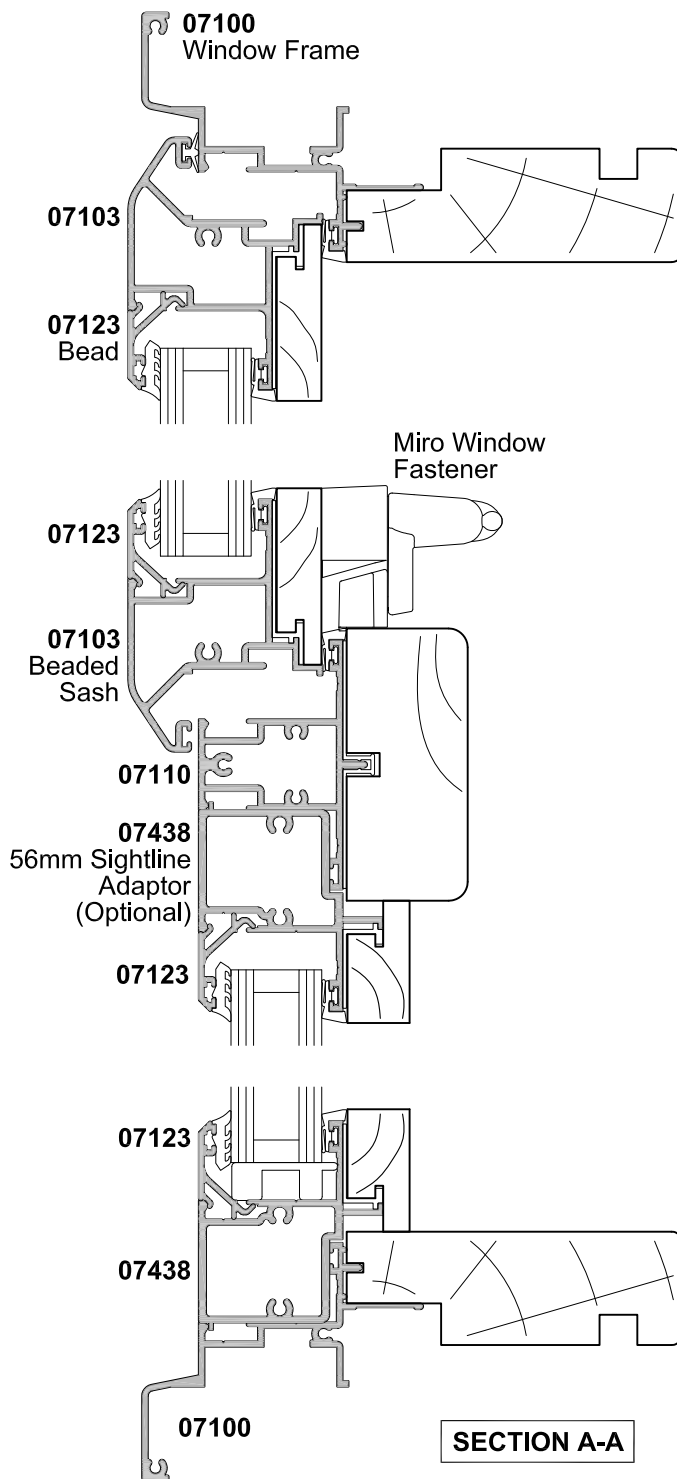

AWNING WINDOW AND FIXED LIGHT CROSS SECTION

Cad Ref. SAW02-0 Scale 1:2 Date 01.06.11

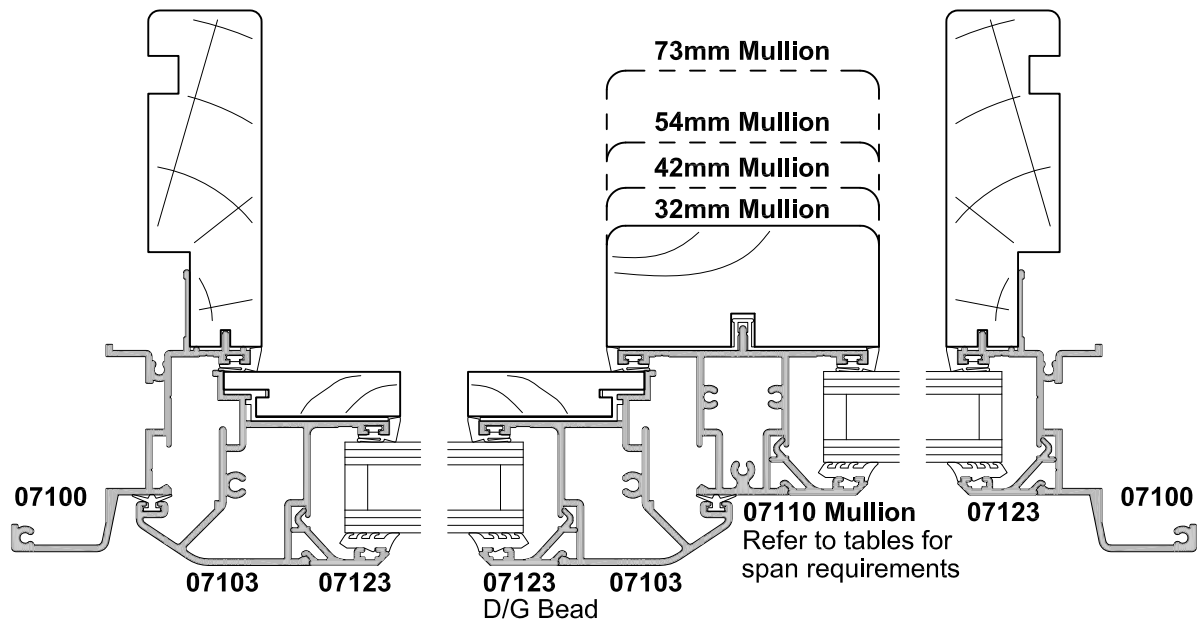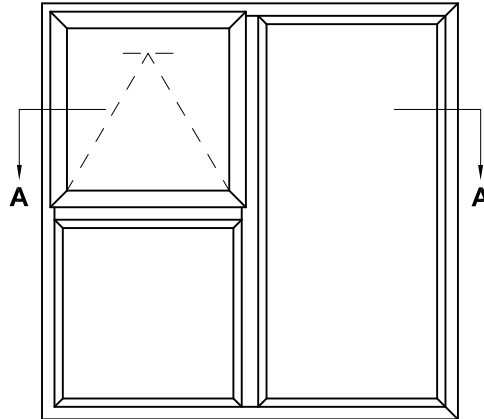

SECTION A-A



AWNING WINDOW, FRENCH CASEMENT CROSS SECTION

Cad Ref. SAW03-0 Scale 1:2 Date 01.06.11

