




**HINGED DOOR, OPEN OUT  
WITH OVERLIGHT SASH  
CROSS SECTION**

CAD REF. VHD08-0

DATE  
01.04.19

SCALE  
1:2

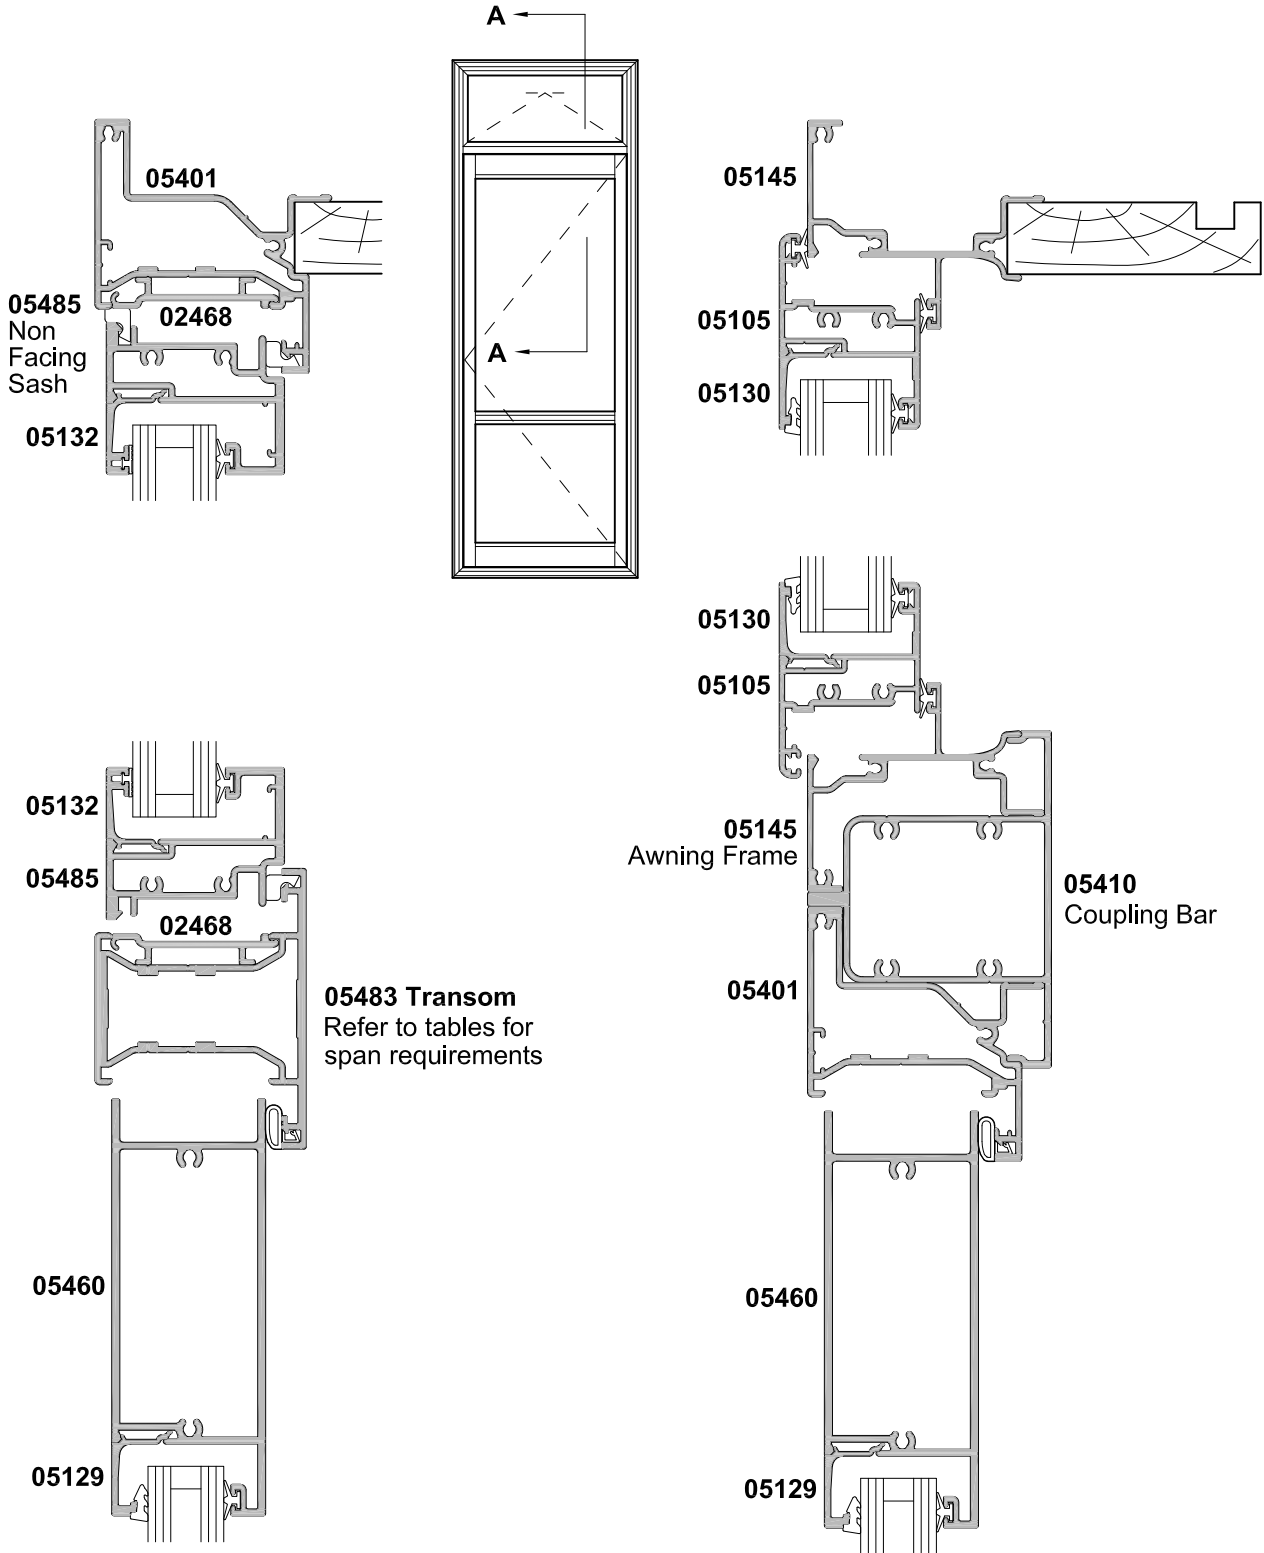

**SECTION A-A**

**OVERLIGHT TRANSOM OPTION**

**SECTION A-A**

**COUPLED AWNING FRAME OPTION**