

# RESIDENTIAL TRUE OAK® DEEP CORRUGATE

## TYPICAL PROFILE

Detail No. RI-RTD000A-1


Date drawn: 01/02/2020

Scale: 1 : 5@ A4

Version: 01

NOTE:

(1) MINIMUM PITCH 3° REFER TO TRUE OAK  
DEEP CORRUGATE PROFILE TECHNICAL  
SUMMARY FOR FURTHER INFORMATION

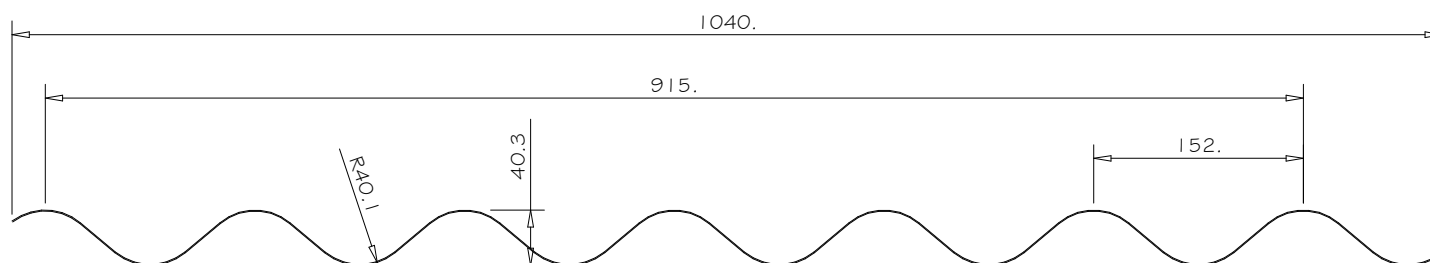

Copyright detail © 2020

