


SEMI FRAMELESS ALUMINIUM POSTS

Typical Face Fix to Steel Section

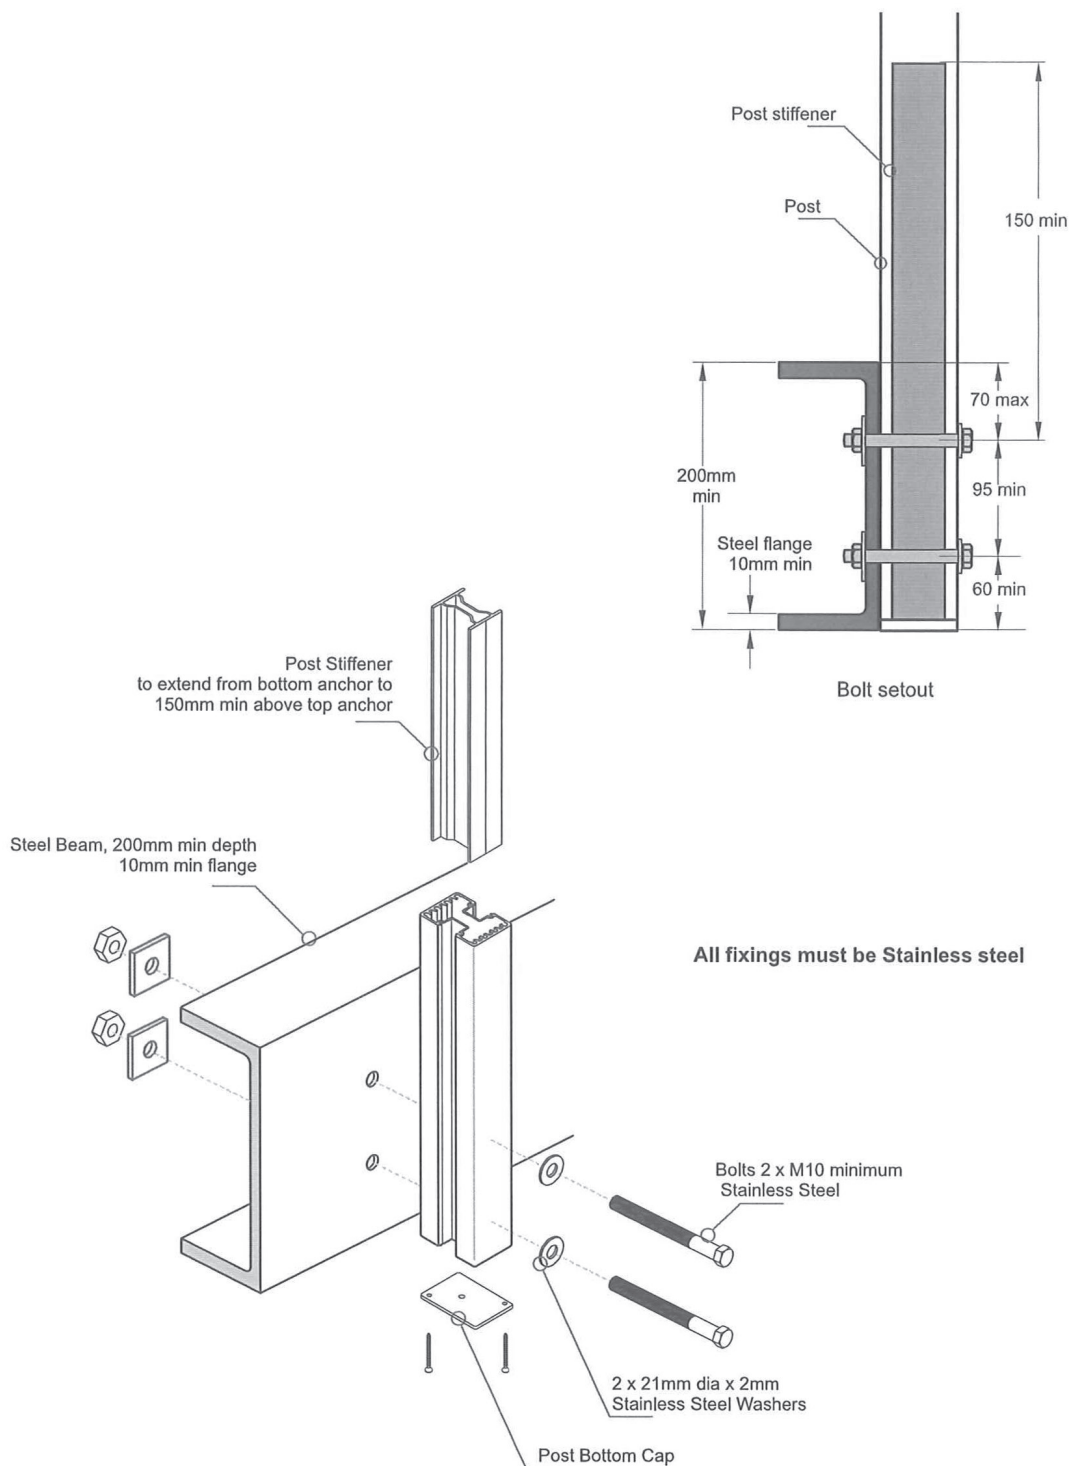

Design engineer must ensure deck can support a moment of 2.03 KNm applied at each post

Ex Auckland Store. All prices exclude G.S.T.