



2 TOP RAIL SECTION  
SCALE: NTS

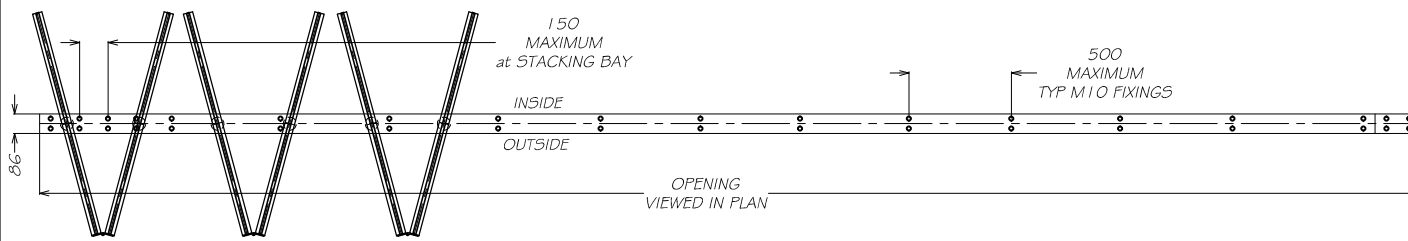

1 TYPICAL SYSTEMS SCHEMATICS  
SCALE: NTS

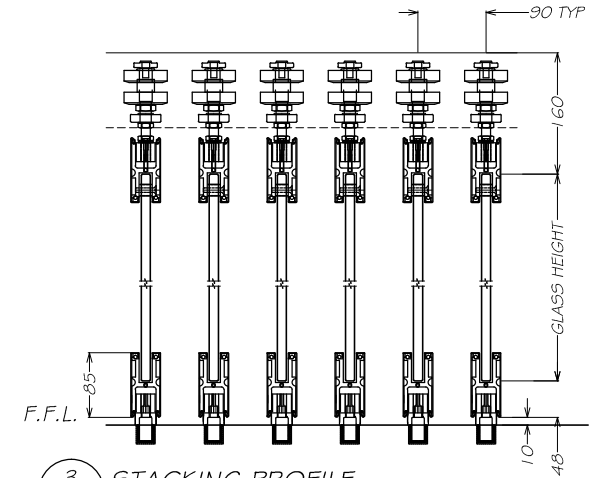

3 STACKING PROFILE  
SCALE: NTS

AUSTVISION



METRO FRAMELESS GLASS SYSTEMS

Unit: 0/35 Maurice Road, Penrose, Auckland  
PO Box 112 186, Penrose, Auckland  
P: +64 9 622 2643  
F: +64 9 622 2648  
www.metroglasstech.co.nz

BFR - BI-FOLD DOOR  
CATALOGUE DWG  
G DOOR

Architect: -  
Contractor: -

REV	ISSUED	DWN BY	CHKD	DESCRIPTION
1	A	2/8/02/14	RS	ISSUED FOR CATALOGUE
Scale:	VARIES			
Dwg No.:	BFR-G-LH			

THIS DOCUMENT IS THE PROPERTY OF METRO GLASSTECH. IT MUST NOT BE COPIED NOR THE CONTENTS PASSED ON TO ANY THIRD PARTY WITHOUT THE CONSENT OF THE COMPANY.