



\*Weight allowance for wet growth medium  
100kg per M2 of 100mm of soil depth

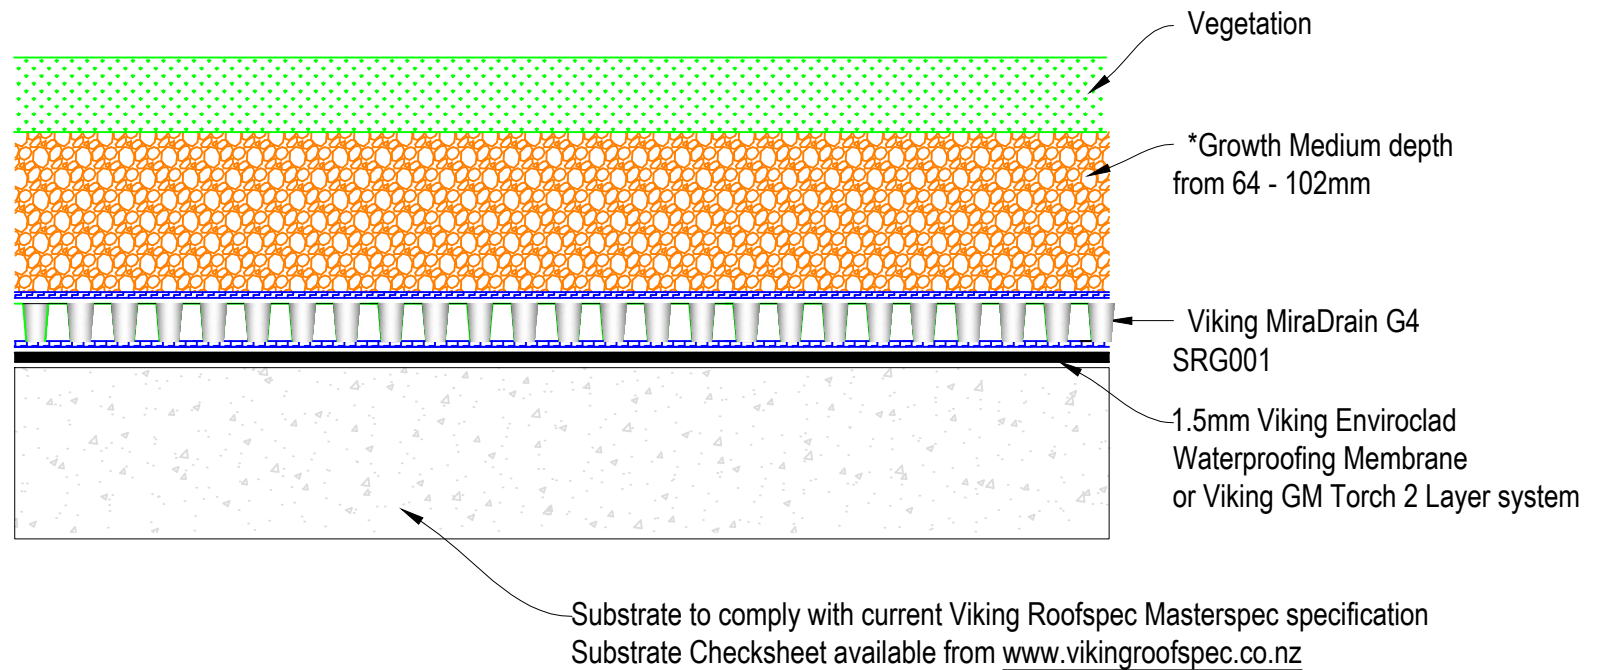

\*Weight allowance for wet growth medium  
100kg per M2 of 100mm of soil depth

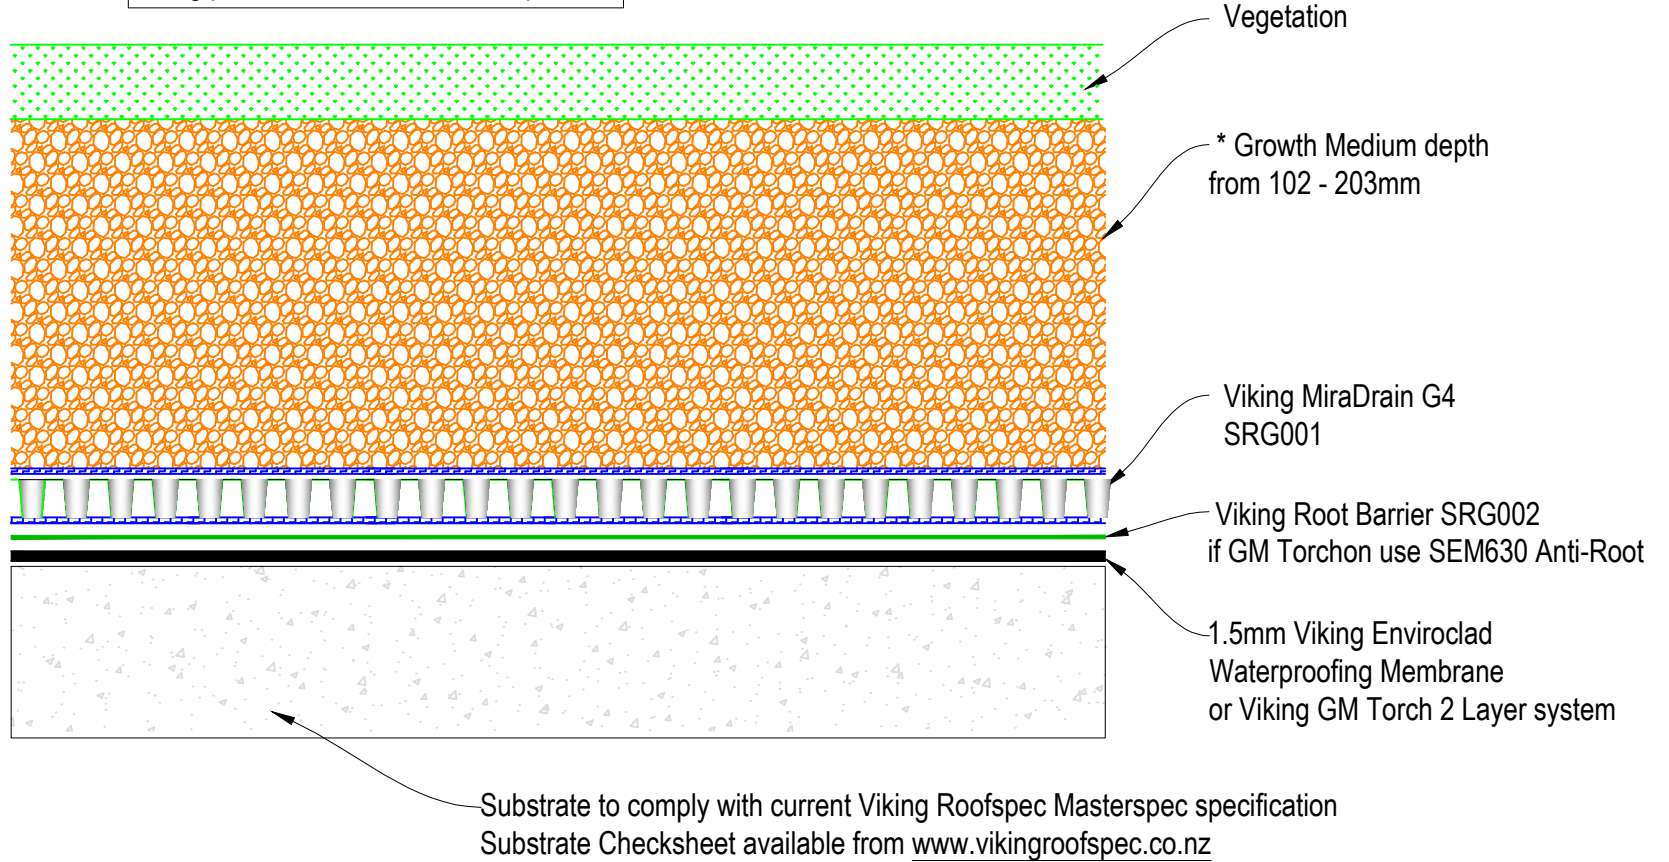


DRAWING TITLE
Viking Roof Garden System Medium Roof Garden Assembly 102 - 203mm


NOTES:
Substrate Indicative Only

DRAWING STATUS			
INFORMATION ONLY			
Not to Scale	DATE 14/04/2018	Detail Ref.	ISSUE
DRAWN	Viking	RG02	A

\*Weight allowance for wet growth medium  
100kg per M2 of 100mm of soil depth

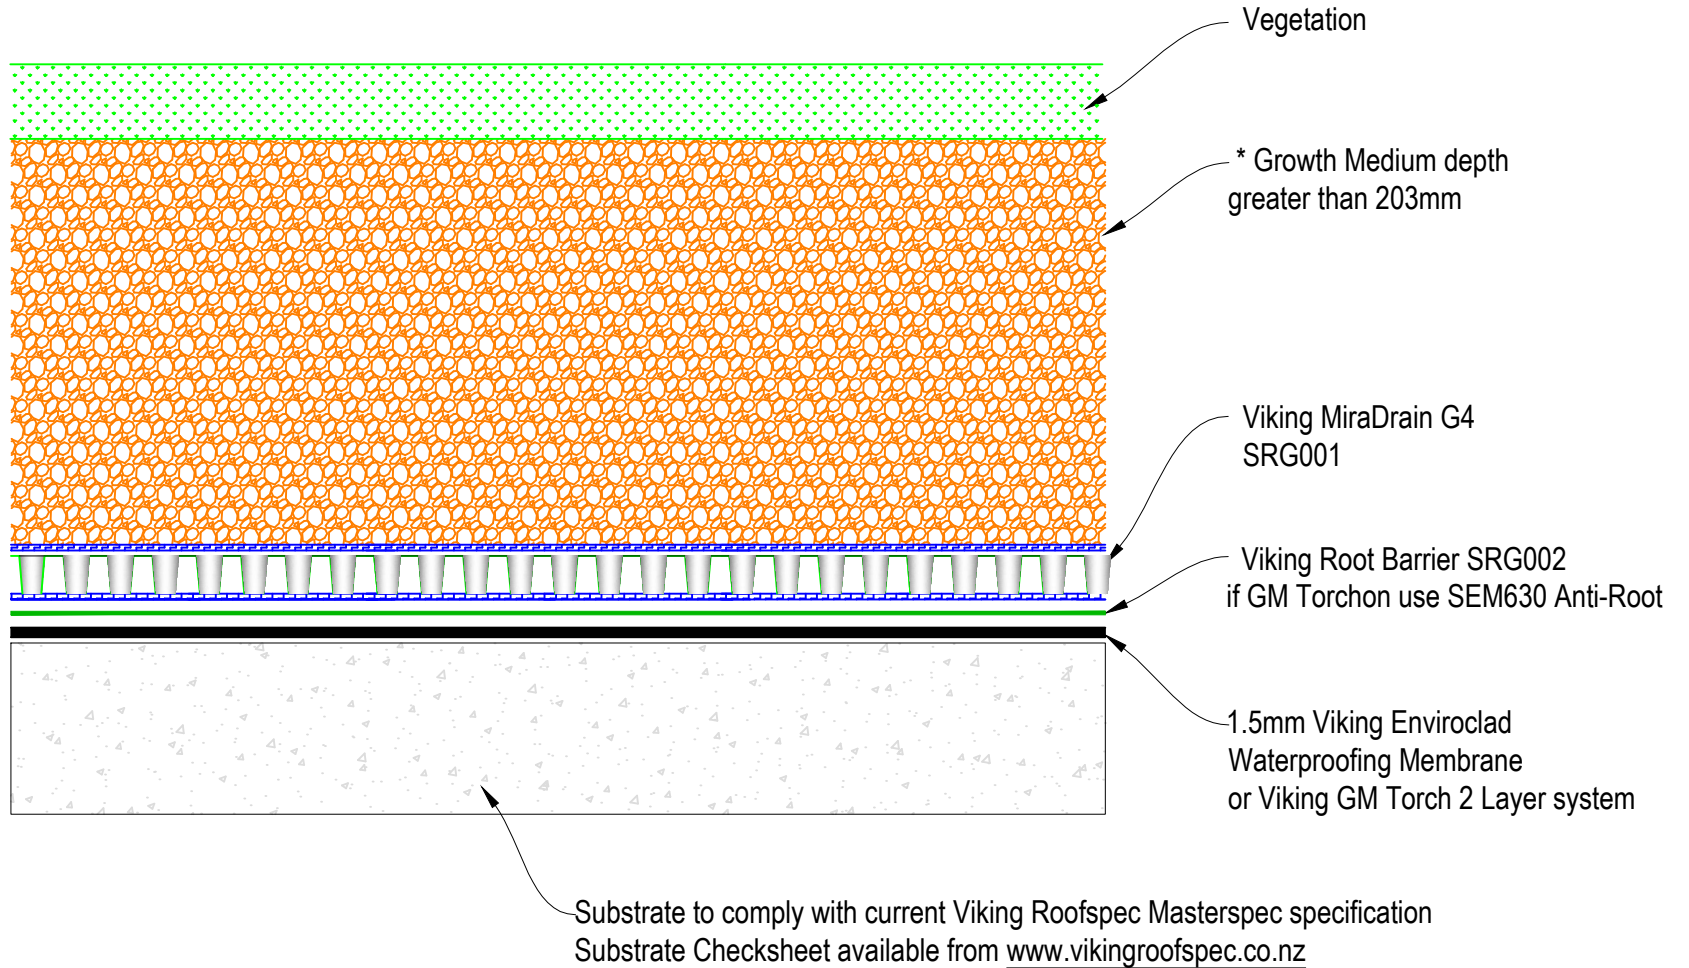

\*Weight allowance for wet growth medium  
100kg per M2 of 100mm of soil depth

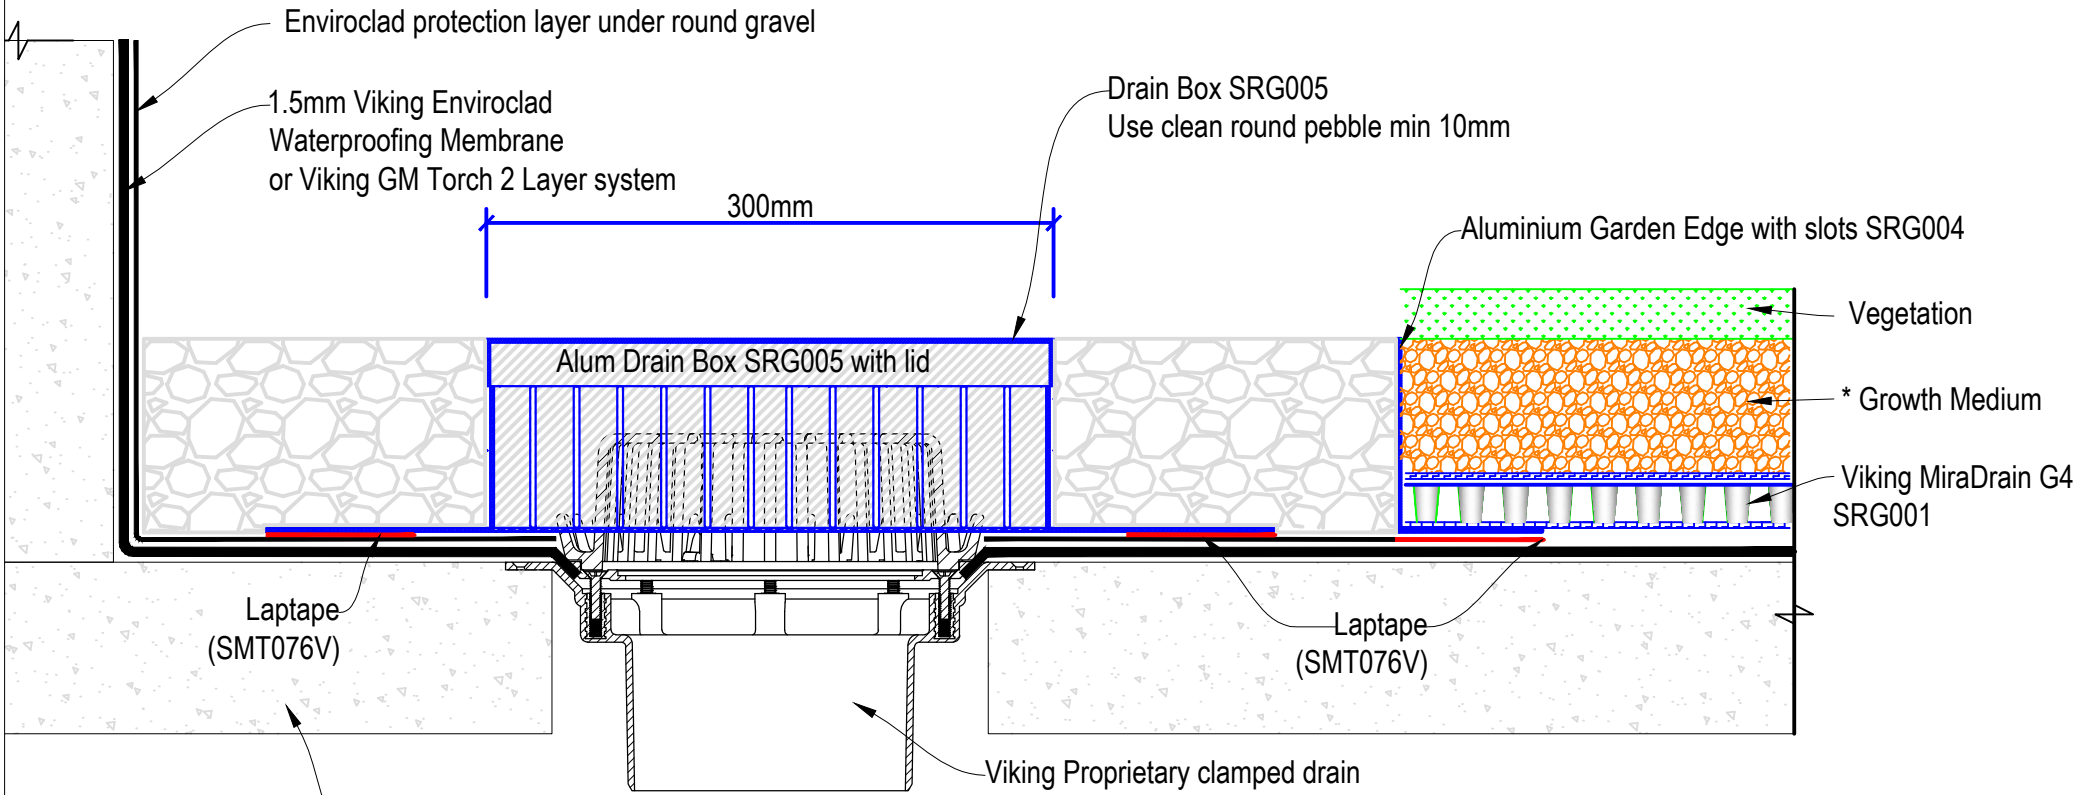


Substrate to comply with current Viking Roofspec Masterspec specification  
Substrate Checksheet available from [www.vikingroofspec.co.nz](http://www.vikingroofspec.co.nz)



DRAWING TITLE
Viking Roof Garden System Aluminium Drain Box SRG005 300 x 300mm

NOTES:
Substrate Indicative Only

DRAWING STATUS			
INFORMATION ONLY			
Not to Scale	DATE 14/04/2018	Detail Ref.	ISSUE
DRAWN	Viking	RG04	A

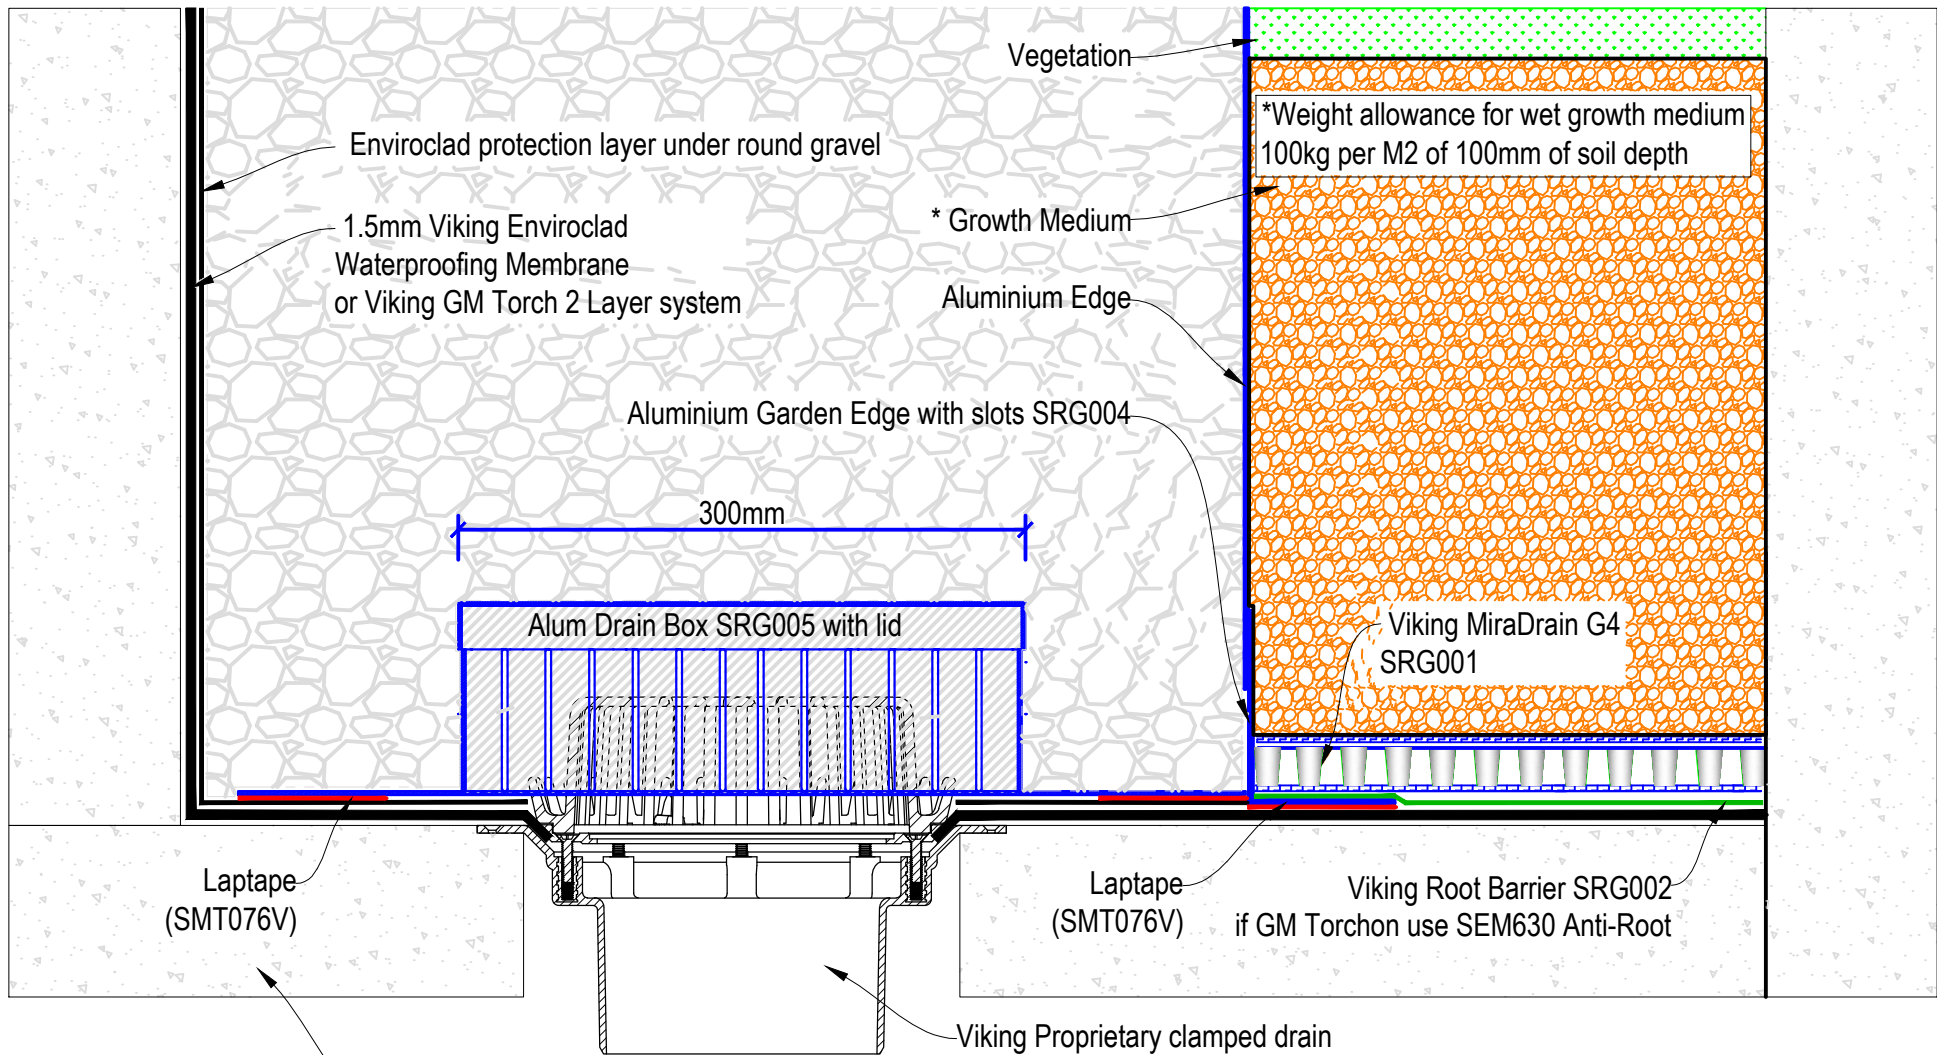


Substrate to comply with current Viking Roofspec Masterspec specification  
 Substrate Checksheet available from [www.vikingroofspec.co.nz](http://www.vikingroofspec.co.nz)



DRAWING TITLE
Viking Roof Garden System Planter Box

NOTES:
Substrate Indicative Only

DRAWING STATUS			
INFORMATION ONLY			
Not to Scale	DATE 14/04/2018	Detail Ref.	ISSUE
DRAWN	Viking	RG05	A

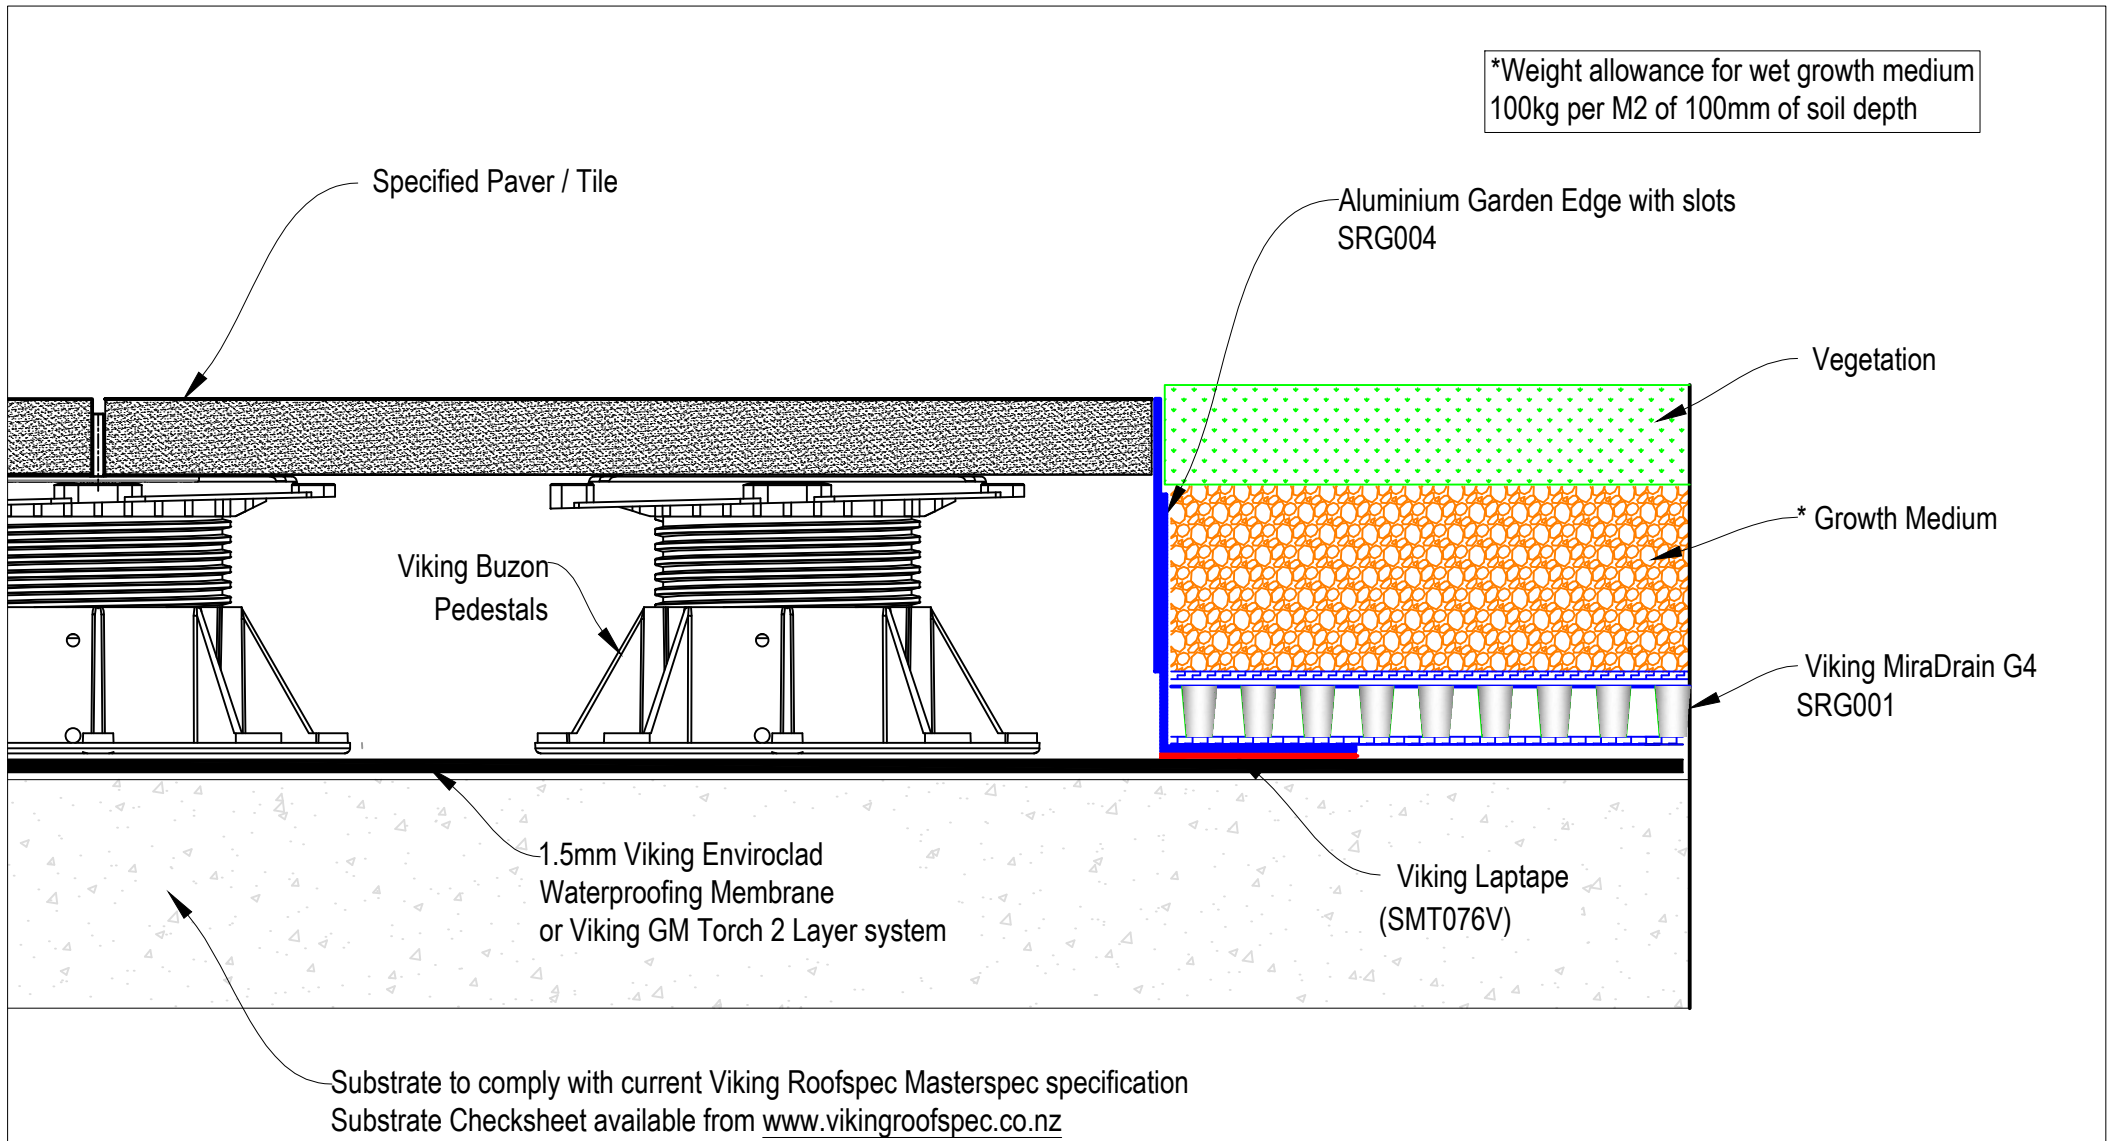

DRAWING TITLE
Viking Roof Garden System Buzon Pedestal supports to Roof Garden edge

NOTES:
Substrate Indicative Only

DRAWING STATUS			
INFORMATION ONLY			
Not to Scale	DATE 14/04/2018	Detail Ref.	ISSUE
DRAWN	Viking	RG06	A