


DRAWING TITLE
Peel & Stick Tanking Model Footing to Wall Junction

NOTES:
Substrate Indicative Only

DRAWING STATUS			
INFORMATION ONLY			
Not to Scale	DATE 30/4/2018	Detail Ref.	ISSUE
DRAWN	Viking	Model	A

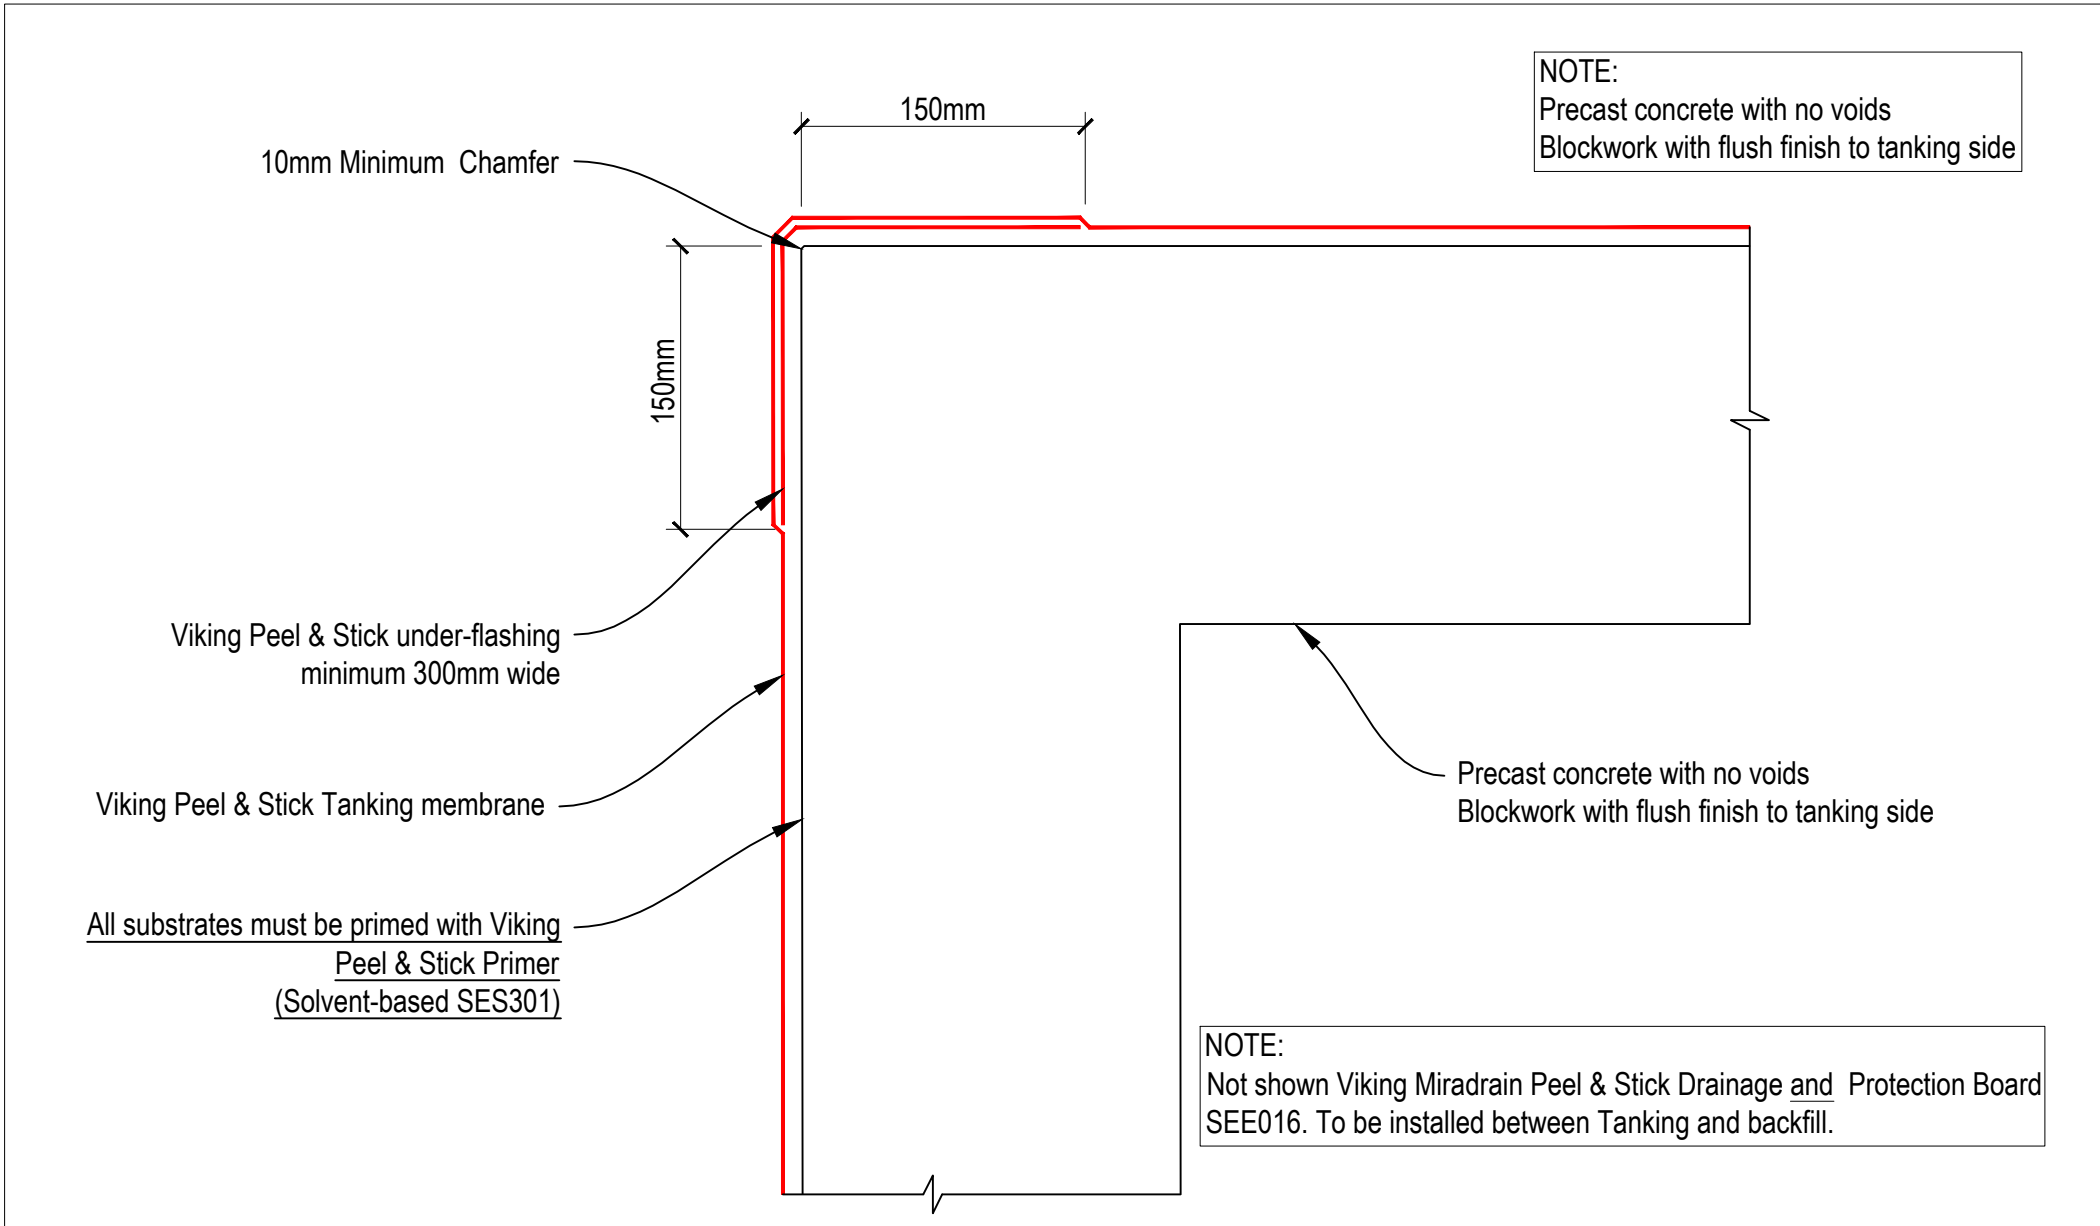

NOTE:
Precast concrete with no voids
Blockwork with flush finish to tanking side


NOTE:
Not shown Viking Miradrain Peel & Stick Drainage and Protection Board
SEE016. To be installed between Tanking and backfill.



DRAWING TITLE
Peel & Stick Tanking PST02 External Corner


NOTES:
Substrate Indicative Only

DRAWING STATUS			
INFORMATION ONLY			
Not to Scale	DATE 4/2/2015	Detail Ref.	ISSUE
DRAWN	Viking	PST02	A

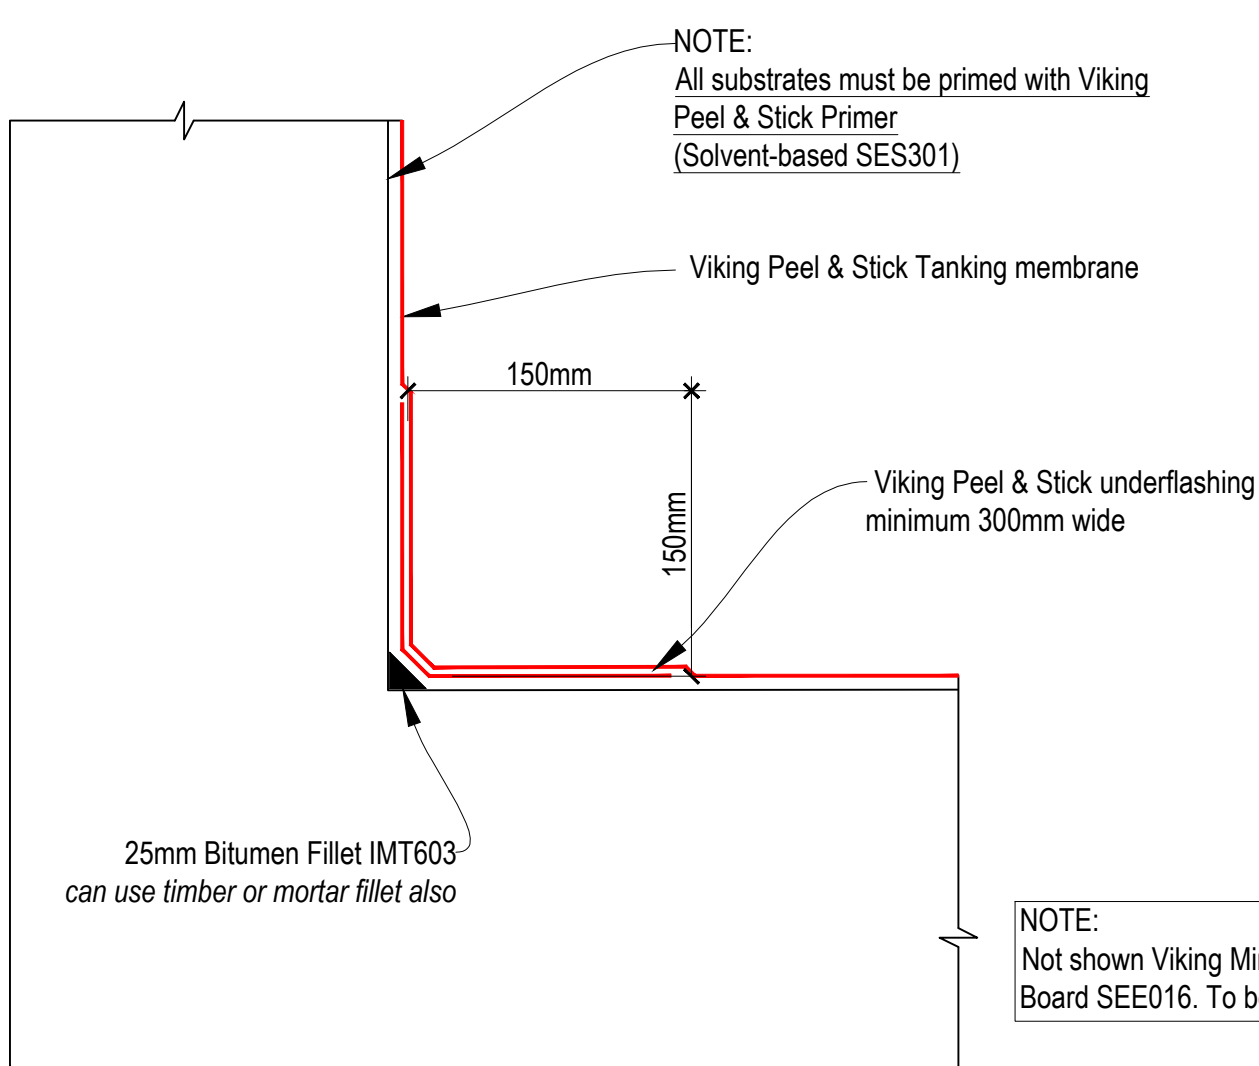

NOTE:
Precast concrete with no voids
Blockwork with flush finish to tanking side


NOTE:
Not shown Viking Miradrain Peel & Stick Drainage and Protection Board SEE016. To be installed between Tanking and backfill

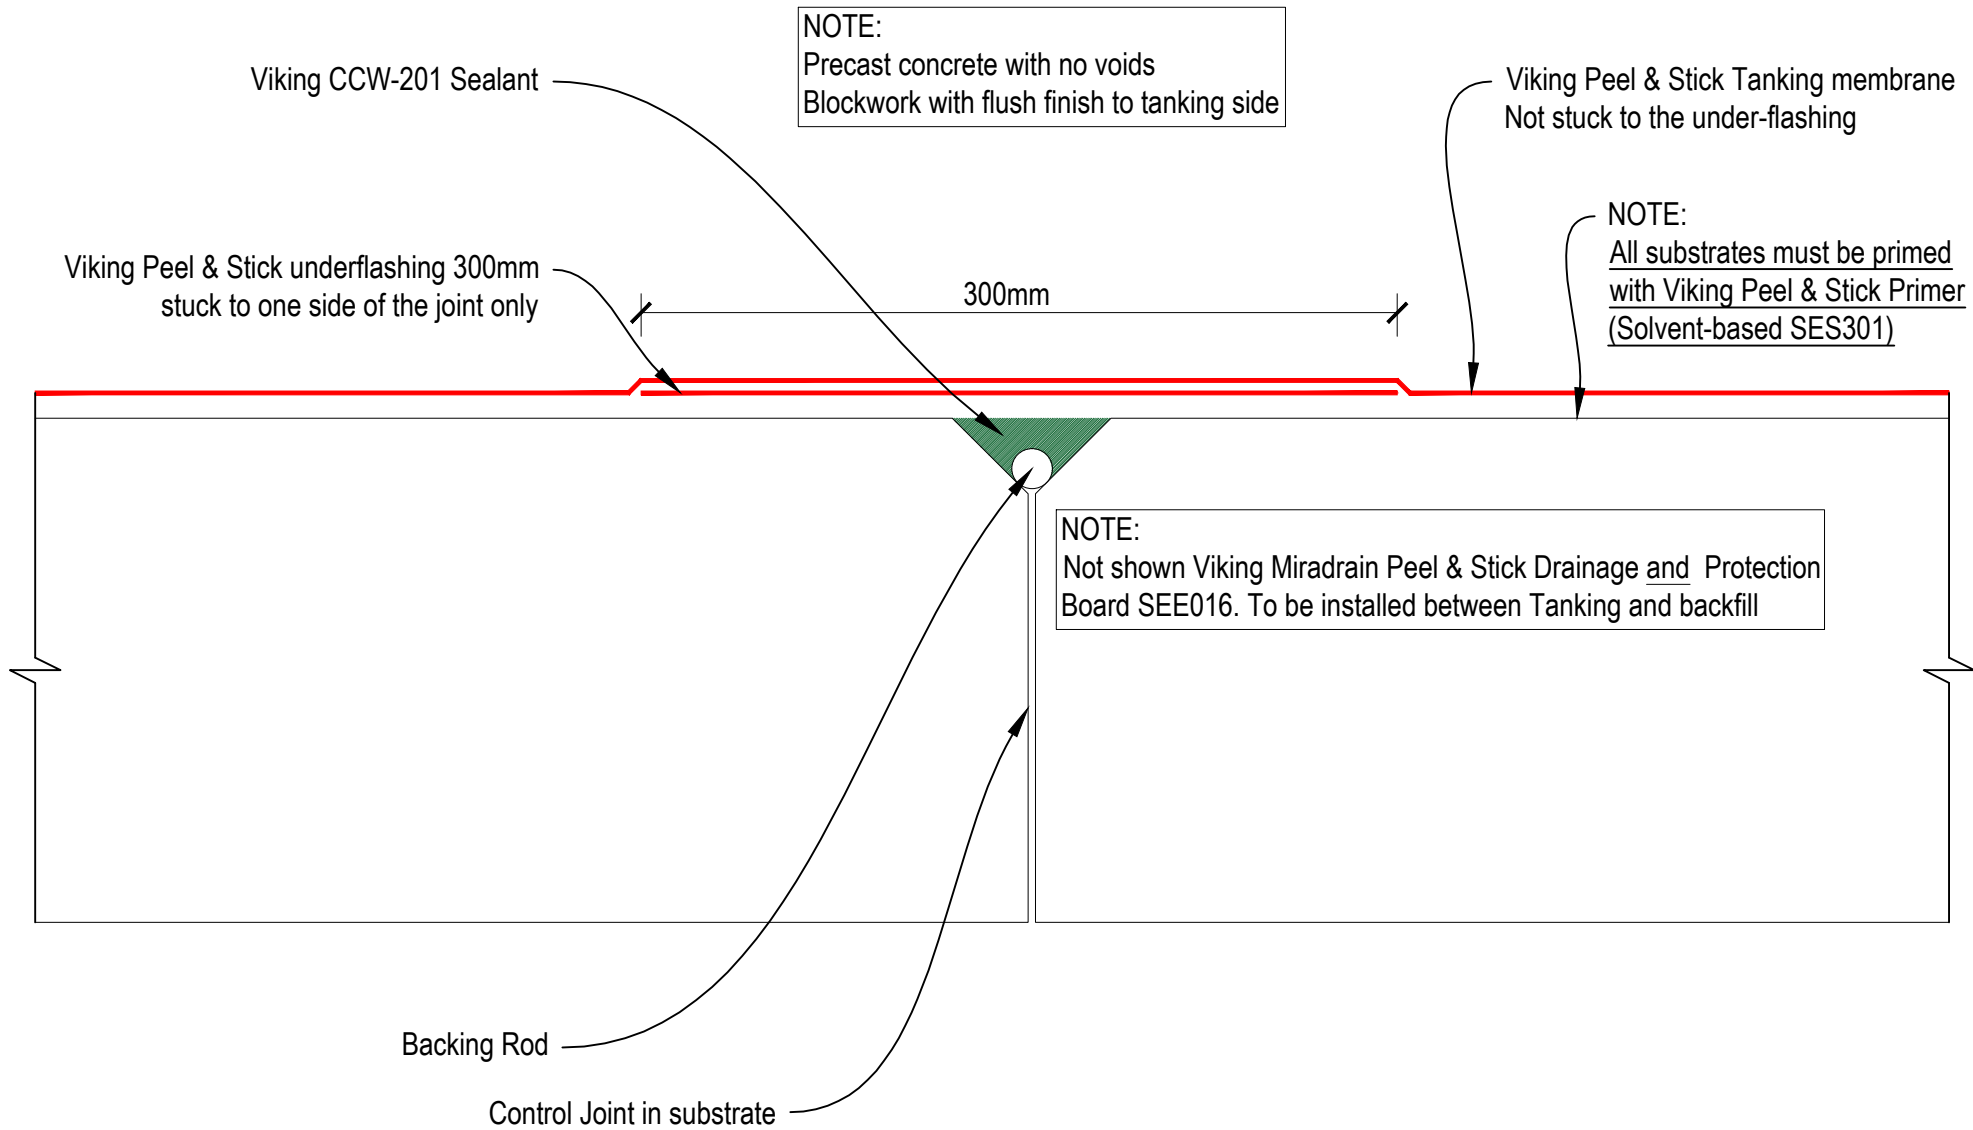


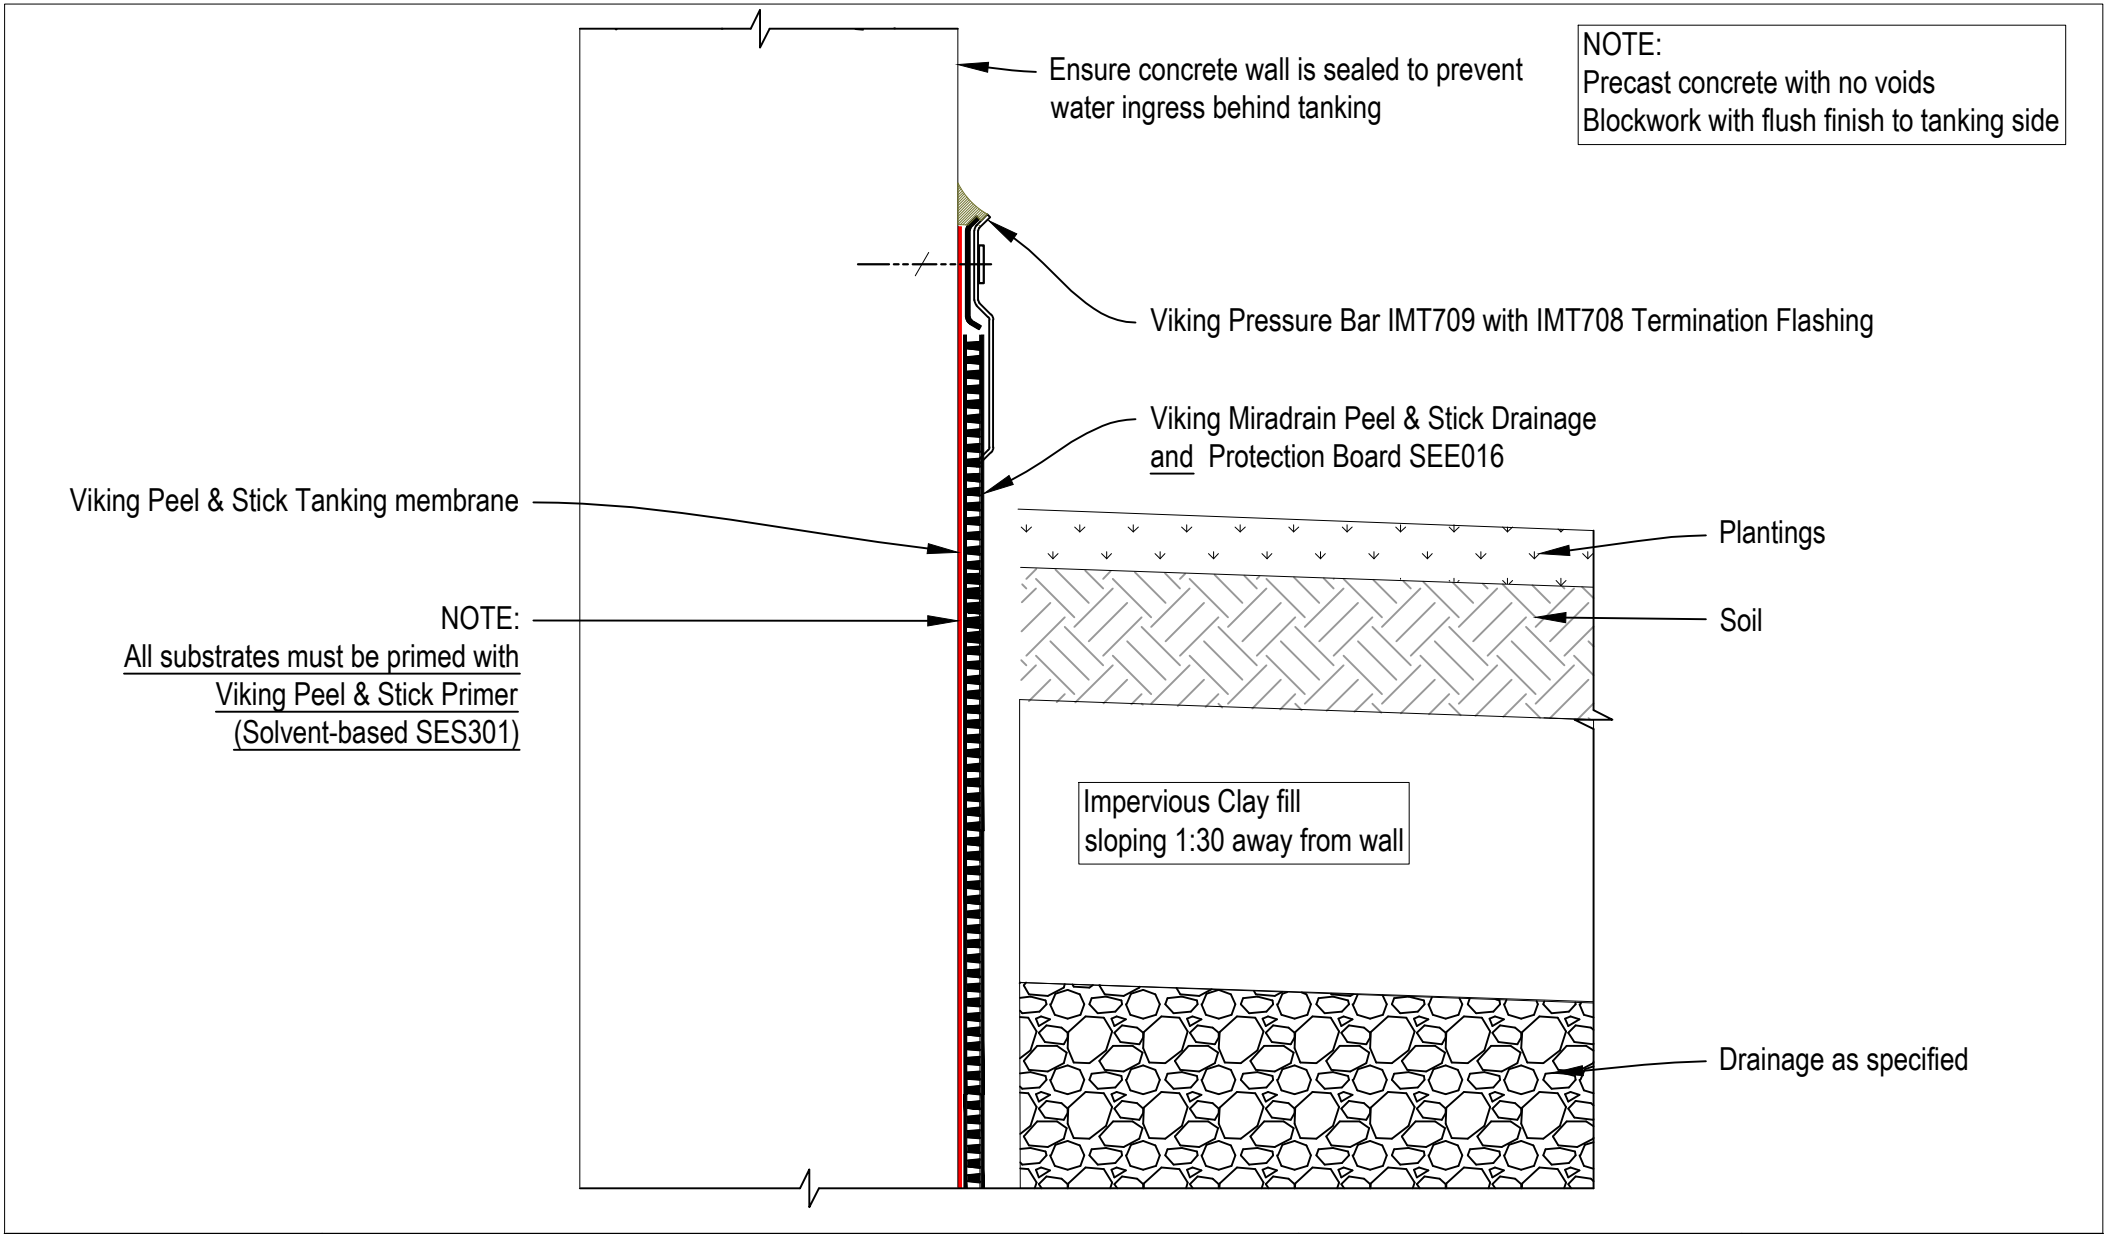
DRAWING TITLE
Peel & Stick Tanking PST04 Control Joint

NOTES:
Substrate Indicative Only

DRAWING STATUS			
INFORMATION ONLY			
Not to Scale	DATE 4/2/2015	Detail Ref.	ISSUE
DRAWN	Viking	PST04	A

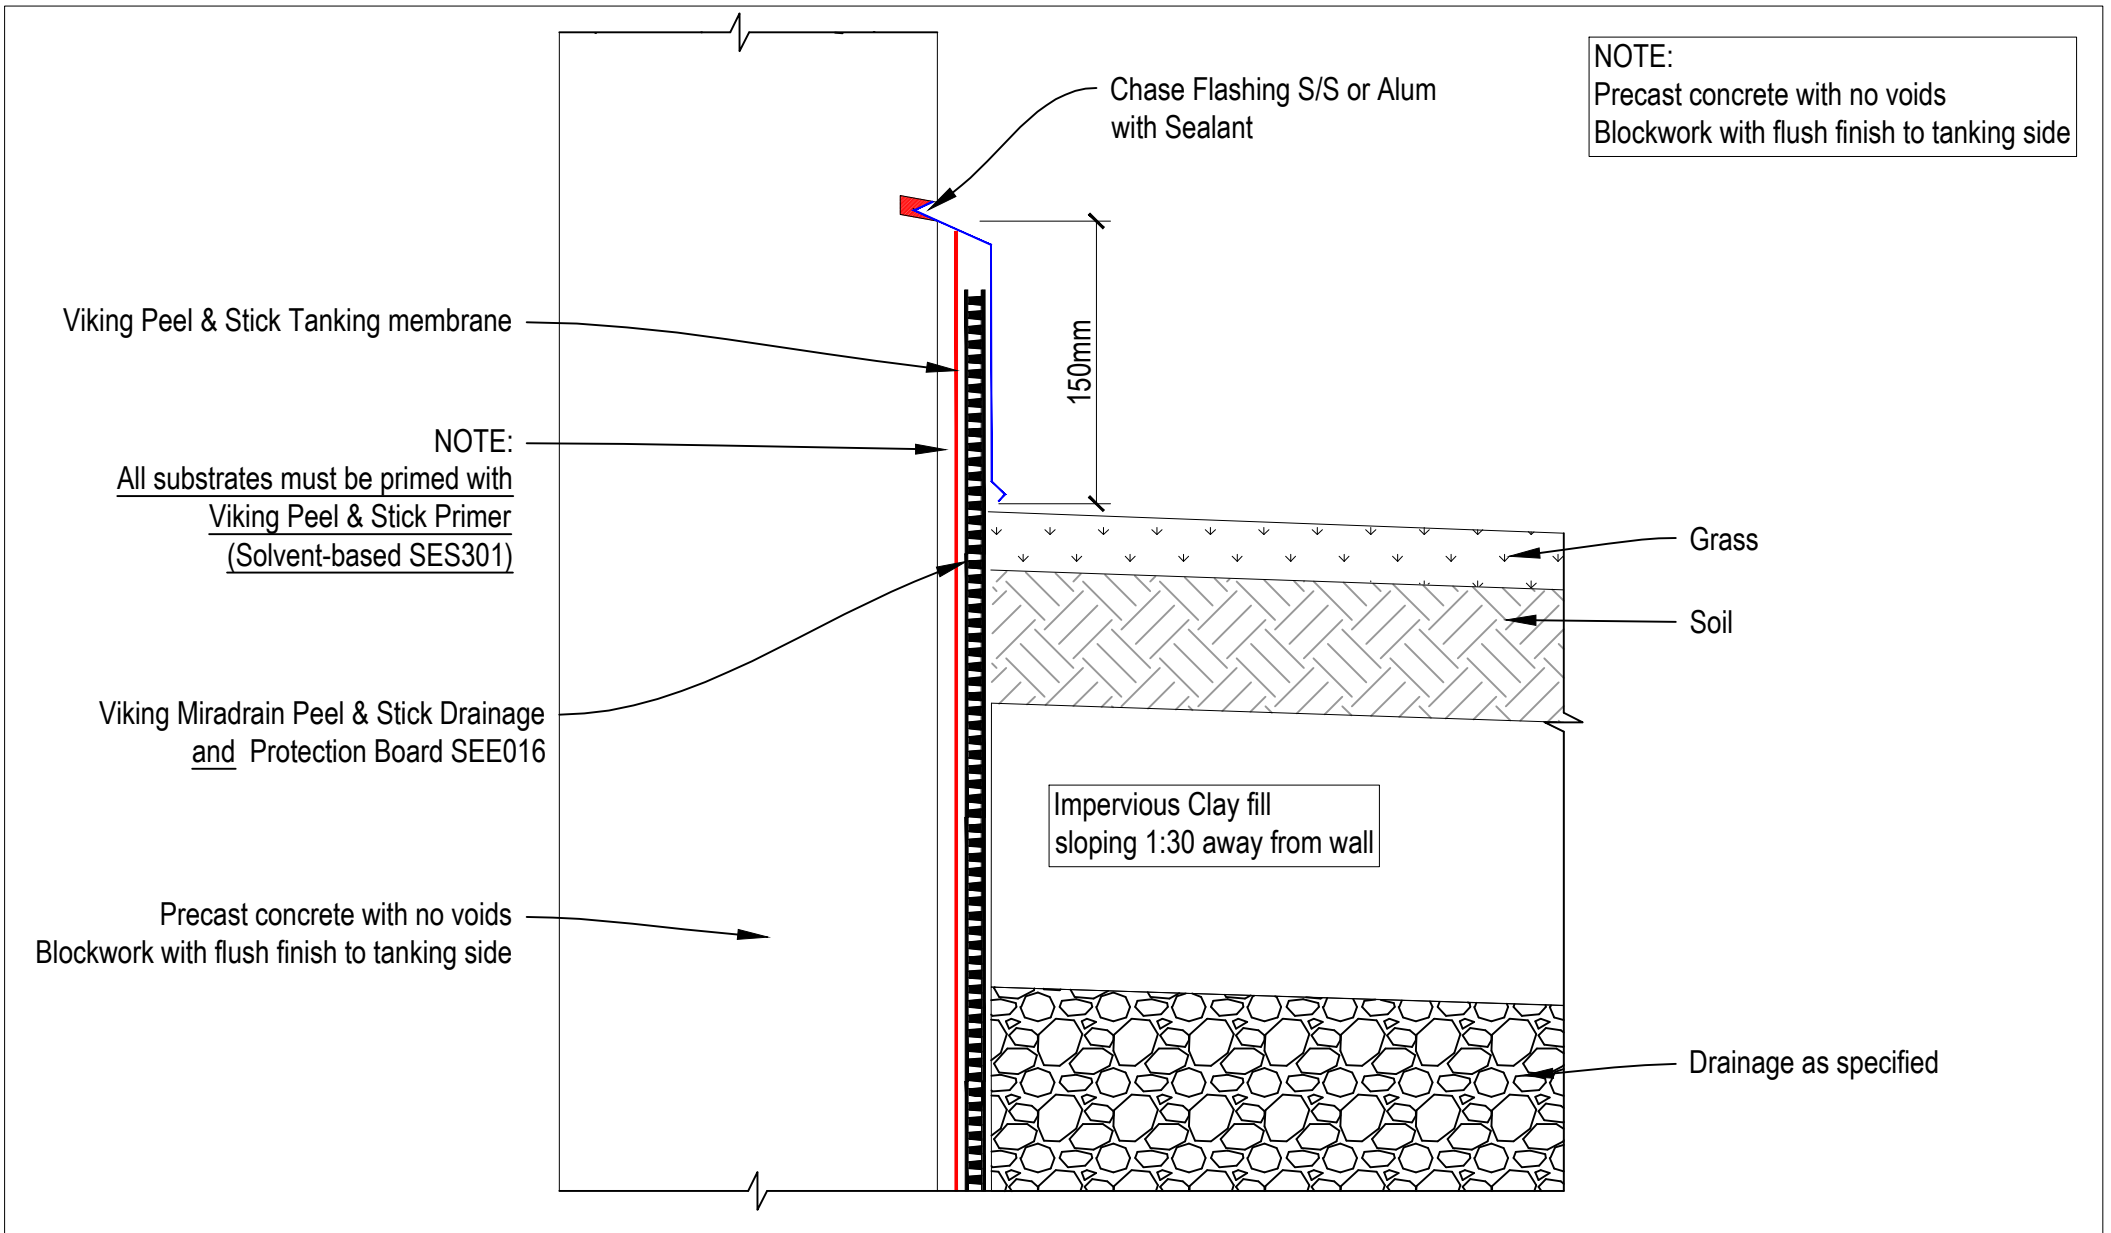

	DRAWING TITLE	NOTES:	DRAWING STATUS		
	Peel & Stick Tanking PST05 Chase Flashing Termination	Substrate Indicative Only	INFORMATION ONLY		
			Not to Scale	DATE 4/2/2015	Detail Ref.
			DRAWN Viking	PST05	A



NOTE:
 Precast concrete with no voids
 Blockwork with flush finish to tanking side

Viking Peel & Stick Tanking membrane

Ensure concrete wall is sealed to prevent water ingress behind tanking

Viking Pressure Bar IMT709 with IMT708 Termination Flashing

Viking Miradrain Peel & Stick Drainage and Protection Board SEE016

Plantings

Soil

Impervious Clay fill sloping 1:30 away from wall

Drainage as specified

NOTE:
 All substrates must be primed with
 Viking Peel & Stick Primer
 (Solvent-based SES301)




DRAWING TITLE
Peel & Stick Tanking PST06 Pressure Bar Termination

NOTES:
Substrate Indicative Only

DRAWING STATUS			
INFORMATION ONLY			
Not to Scale	DATE 4/2/2015	Detail Ref.	ISSUE
DRAWN Viking		PST06	A

NOTE:
 Precast concrete with no voids
 Blockwork with flush finish to tanking side

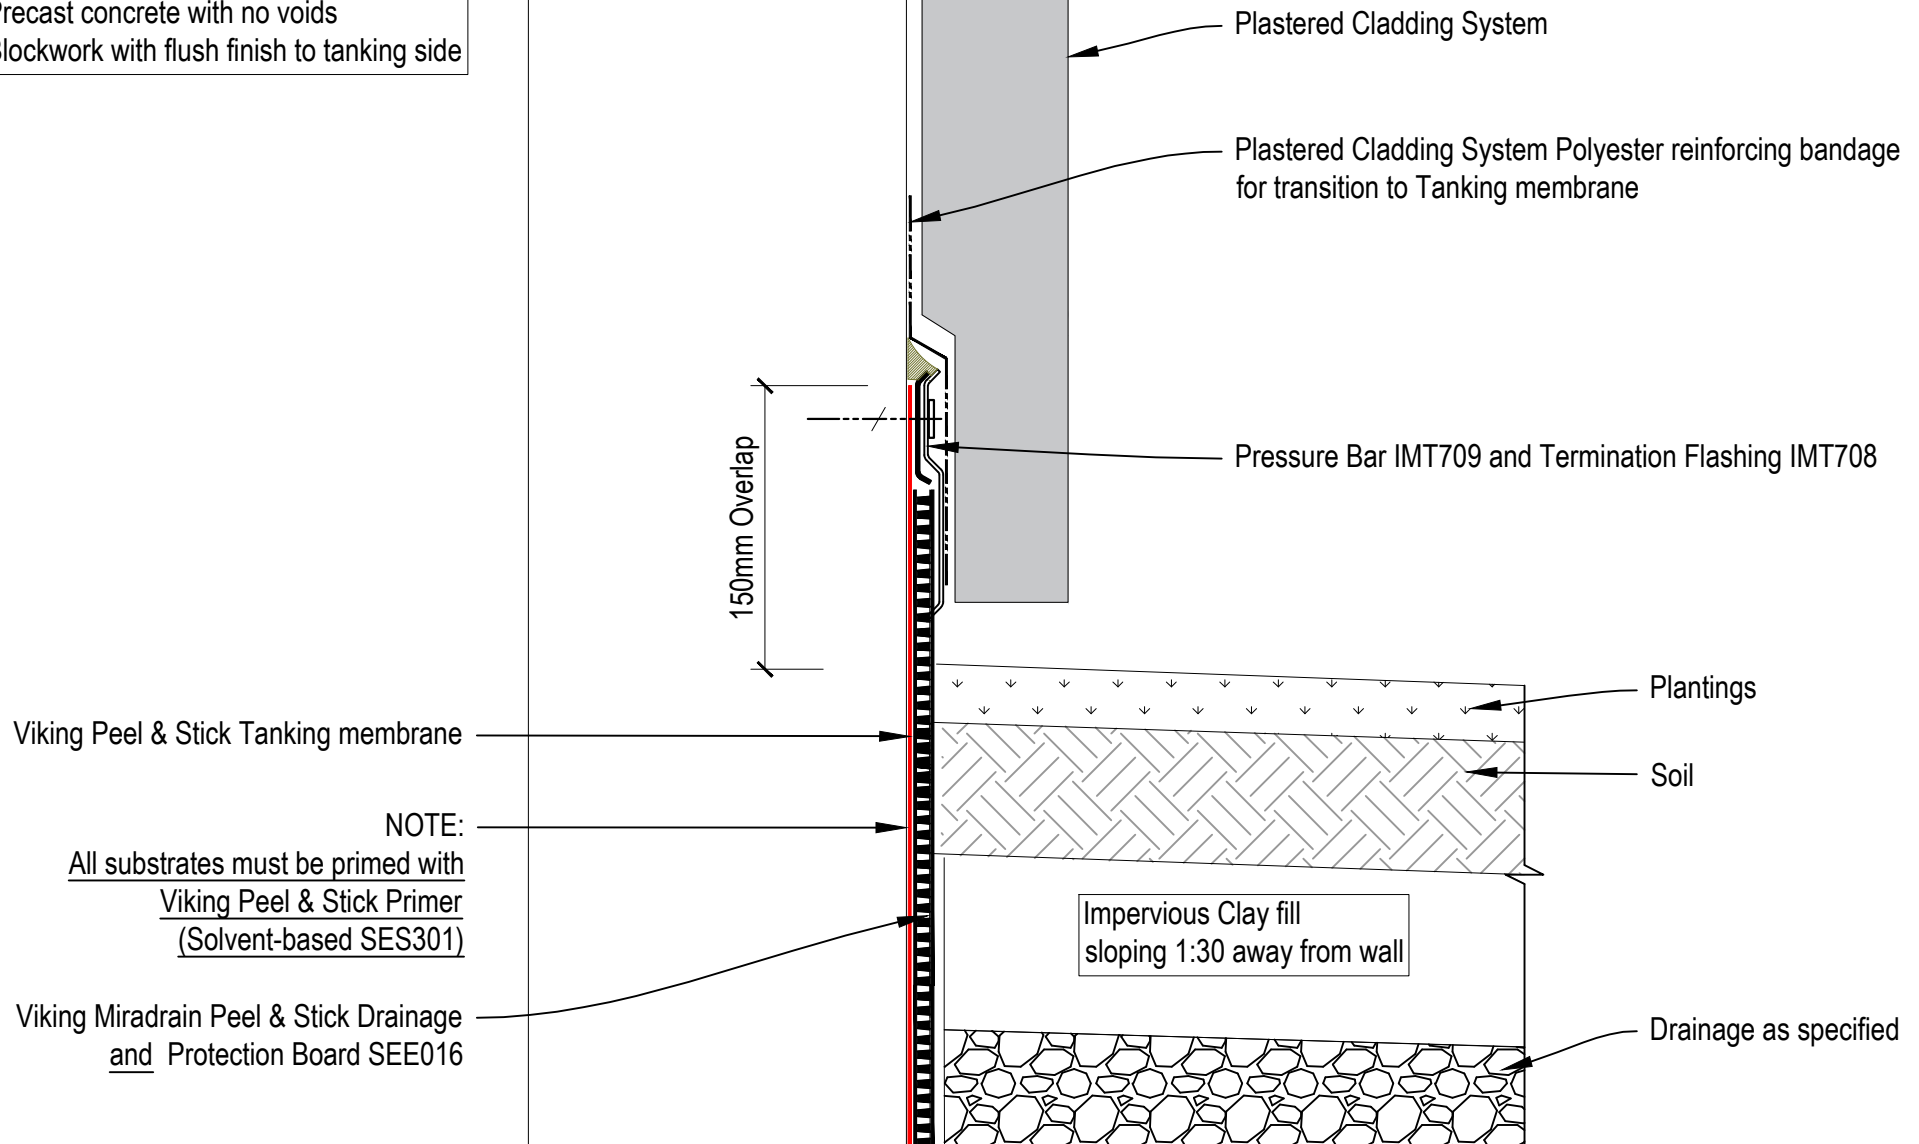


DRAWING TITLE	NOTES:
Peel & Stick Tanking PST06A Plaster Render over Tanking termination	Substrate Indicative Only

DRAWING STATUS			
INFORMATION ONLY			
Not to Scale	DATE 25/4/2018	Detail Ref.	ISSUE
DRAWN	Viking	PST06A	A

NOTE:
 Precast concrete with no voids
 Blockwork with flush finish to tanking side

NOTE:
 Not shown Viking Miradrain Peel & Stick Drainage and Protection Board SEE016. To be installed between Tanking and backfill.

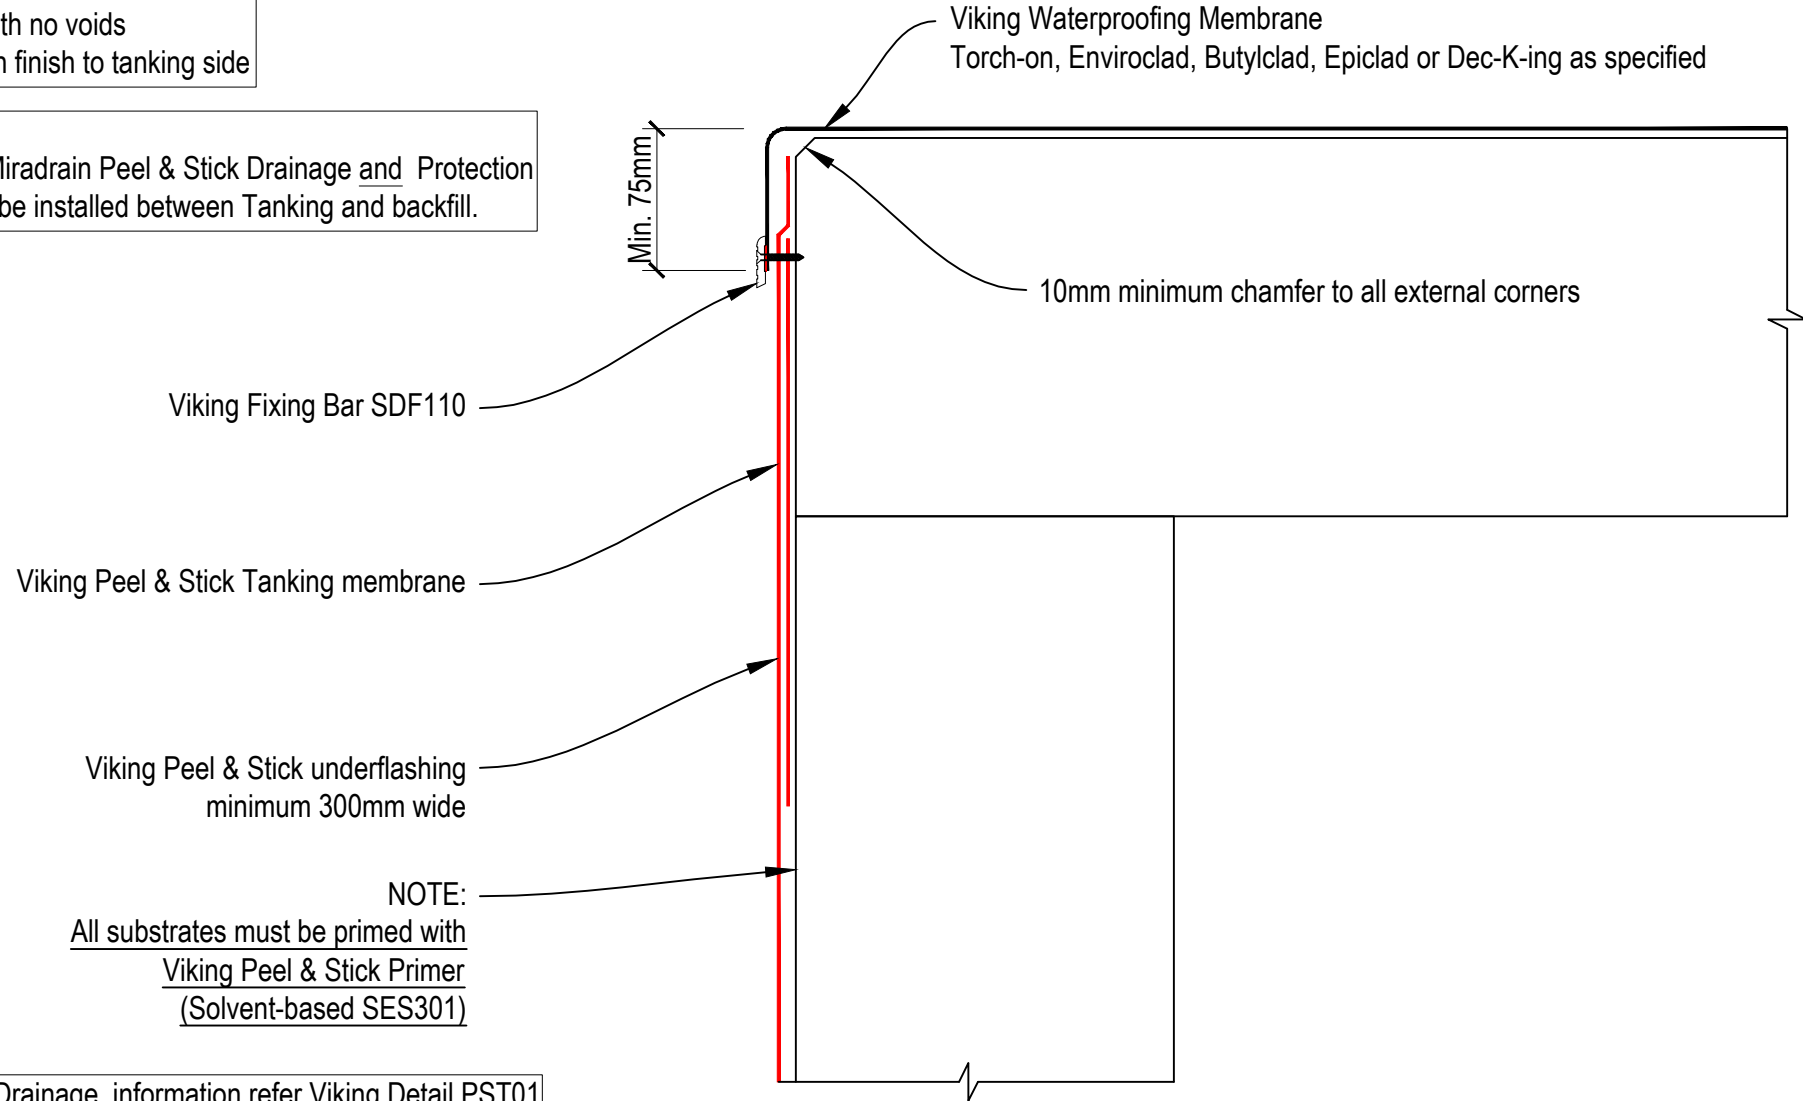

Drainage information refer Viking Detail PST01



DRAWING TITLE	
Peel & Stick Tanking PST07 Tanked Wall / Roof-Deck Junction	

NOTES:
Substrate Indicative Only

DRAWING STATUS			
INFORMATION ONLY			
Not to Scale	DATE 4/2/2015	Detail Ref.	ISSUE
DRAWN	Viking	PST07	A

