


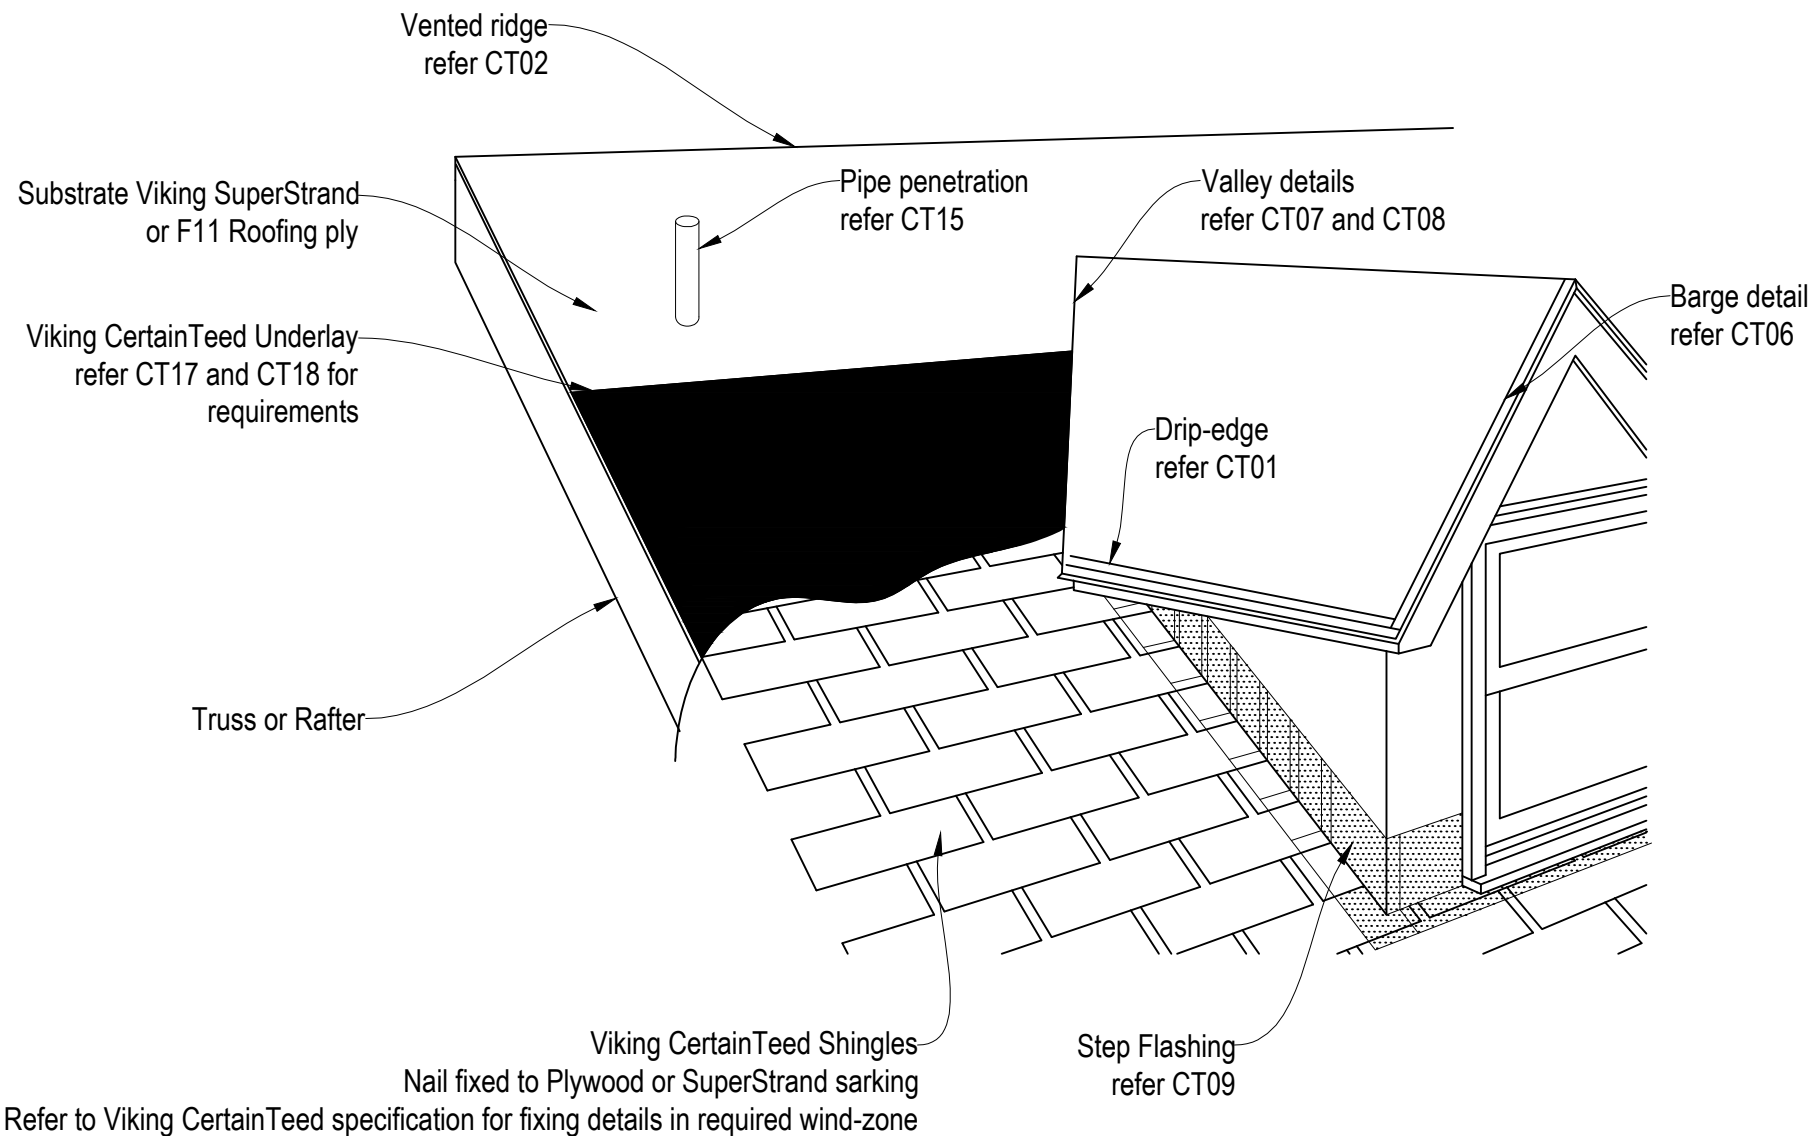


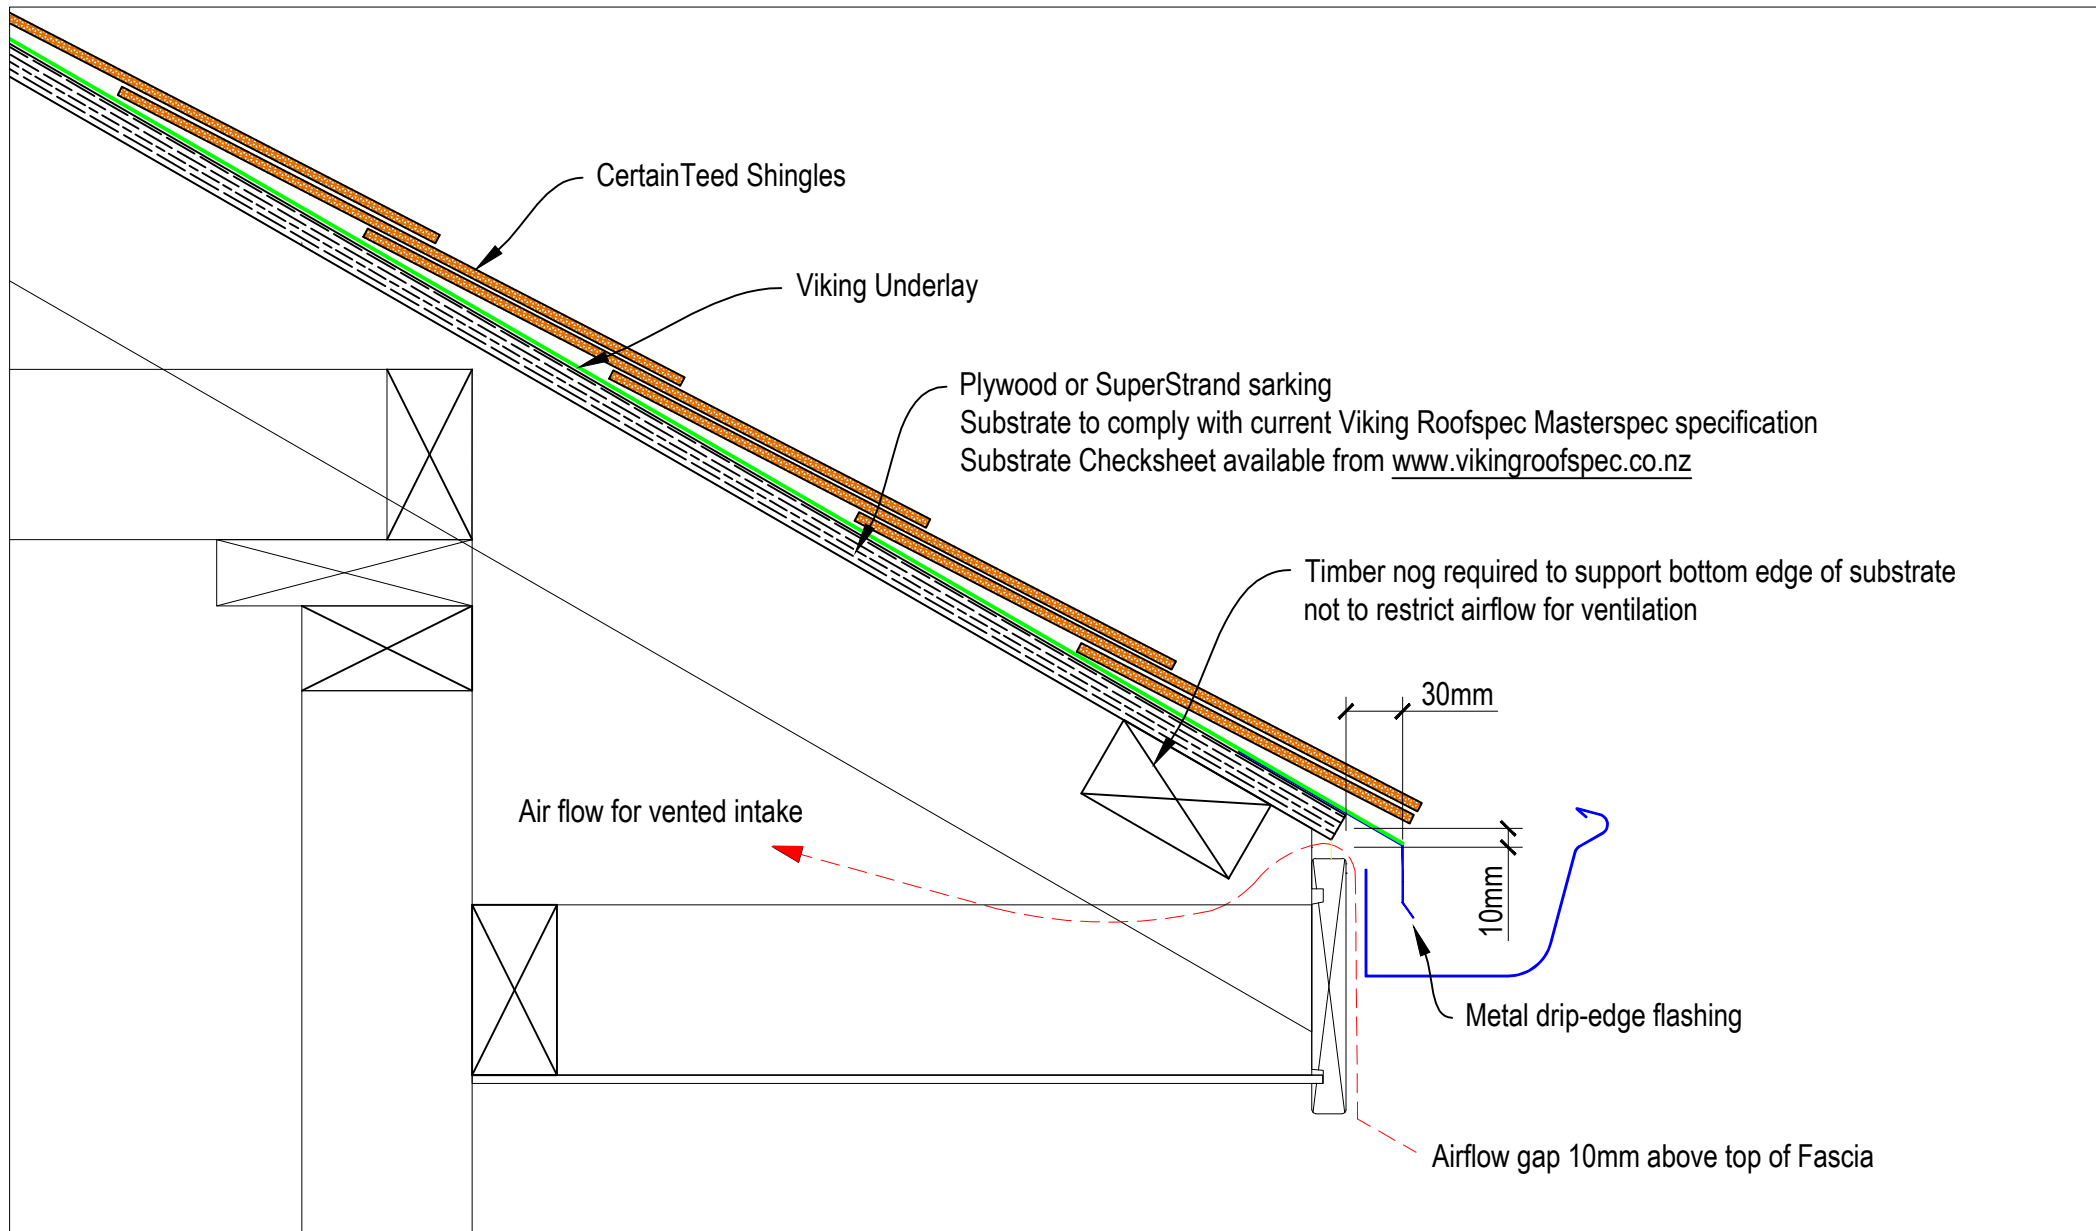


 


 <i>Taking care of detail</i>	DRAWING TITLE		NOTES:		DRAWING STATUS			
	Viking CertainTeed Shingles Vented Drip-edge Detail CT01		Substrate Indicative Only		INFORMATION ONLY			
					Not to Scale	DATE 17/11/2016	Detail Ref.	ISSUE
					DRAWN	Viking	CT01	A

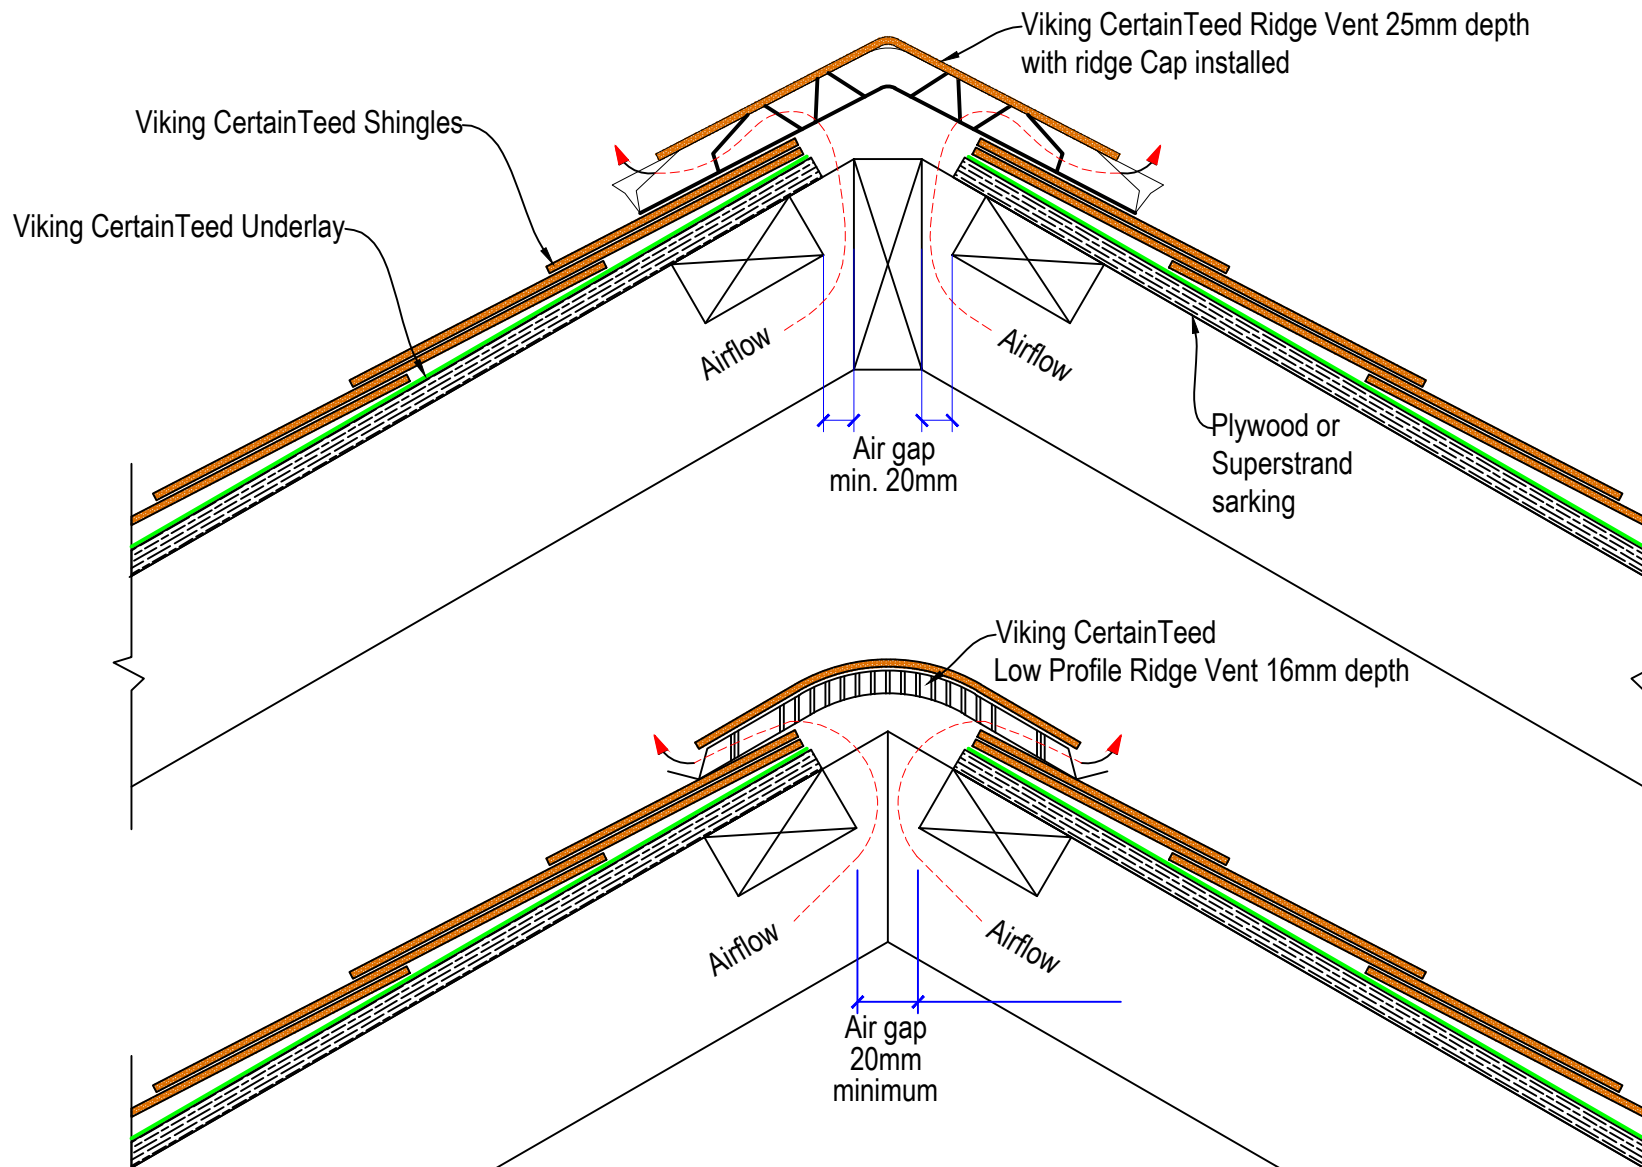


NOTE: Min. shingle roof pitch is 9°

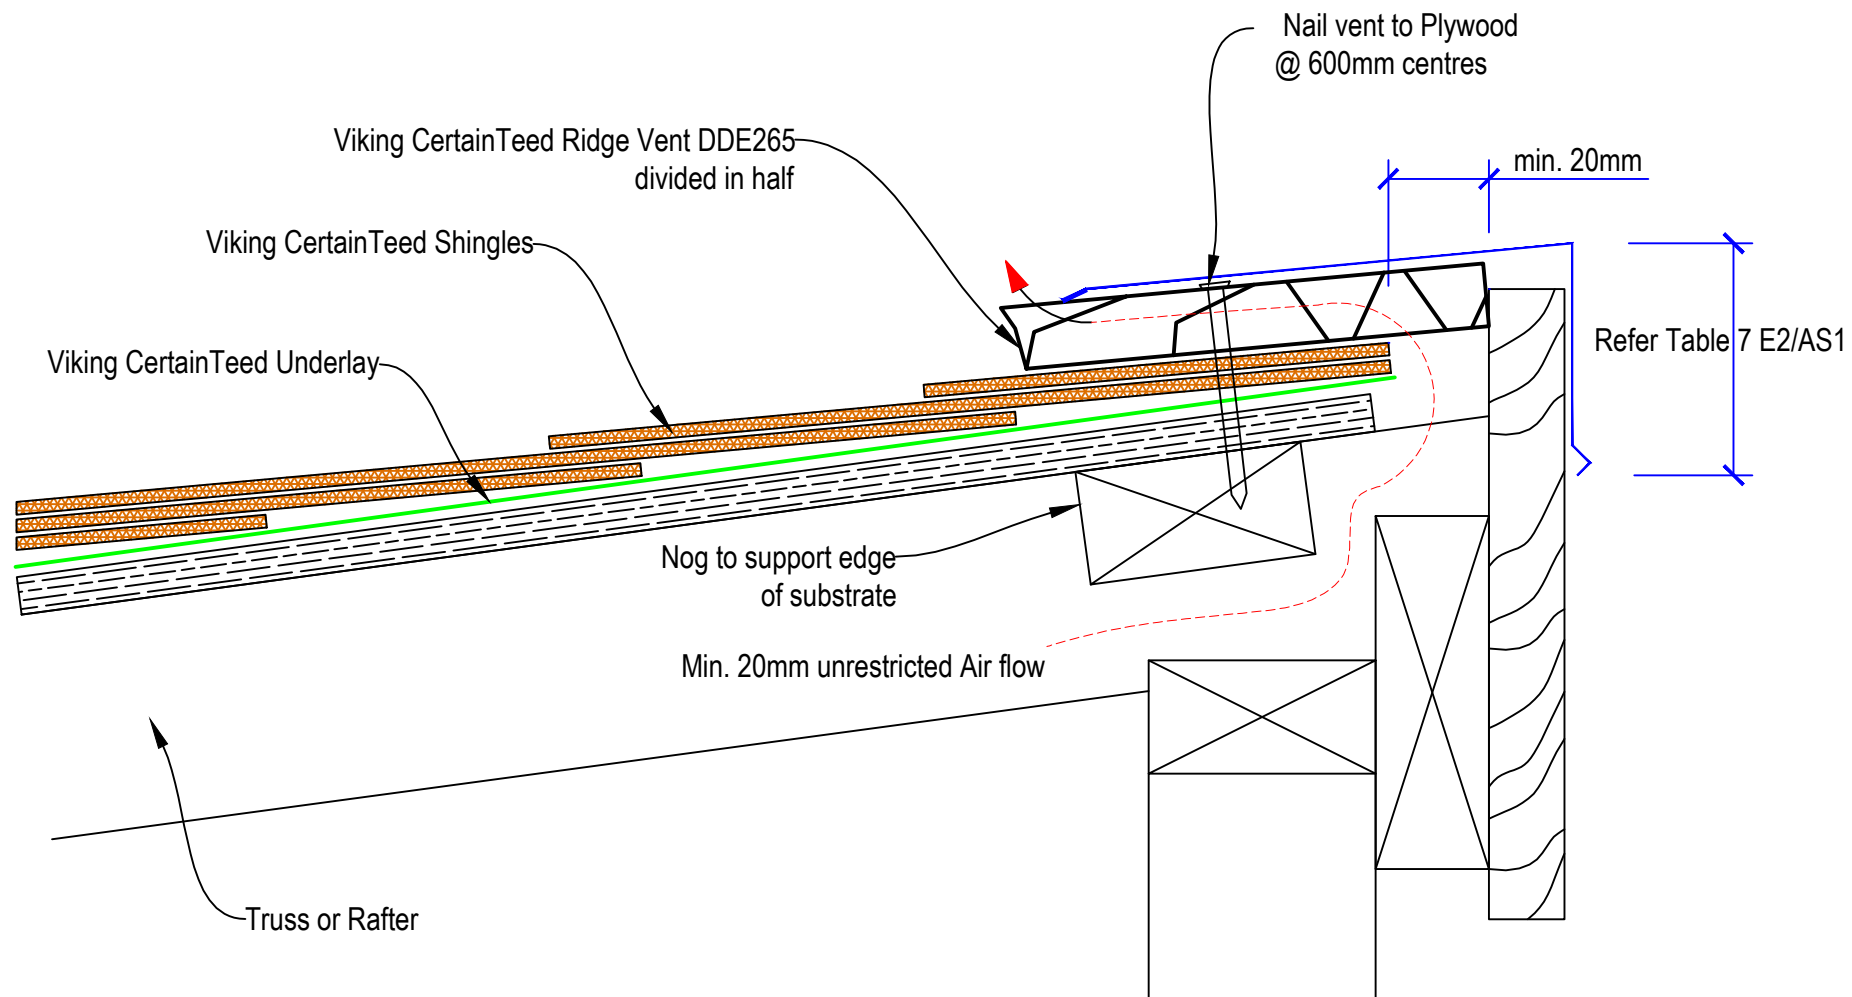


* Alternative ventilation
consider venting through the membrane roof area if roof structure allows good unrestricted airflow.
Allow additional cavity vent for every 50m2 pitched roof area

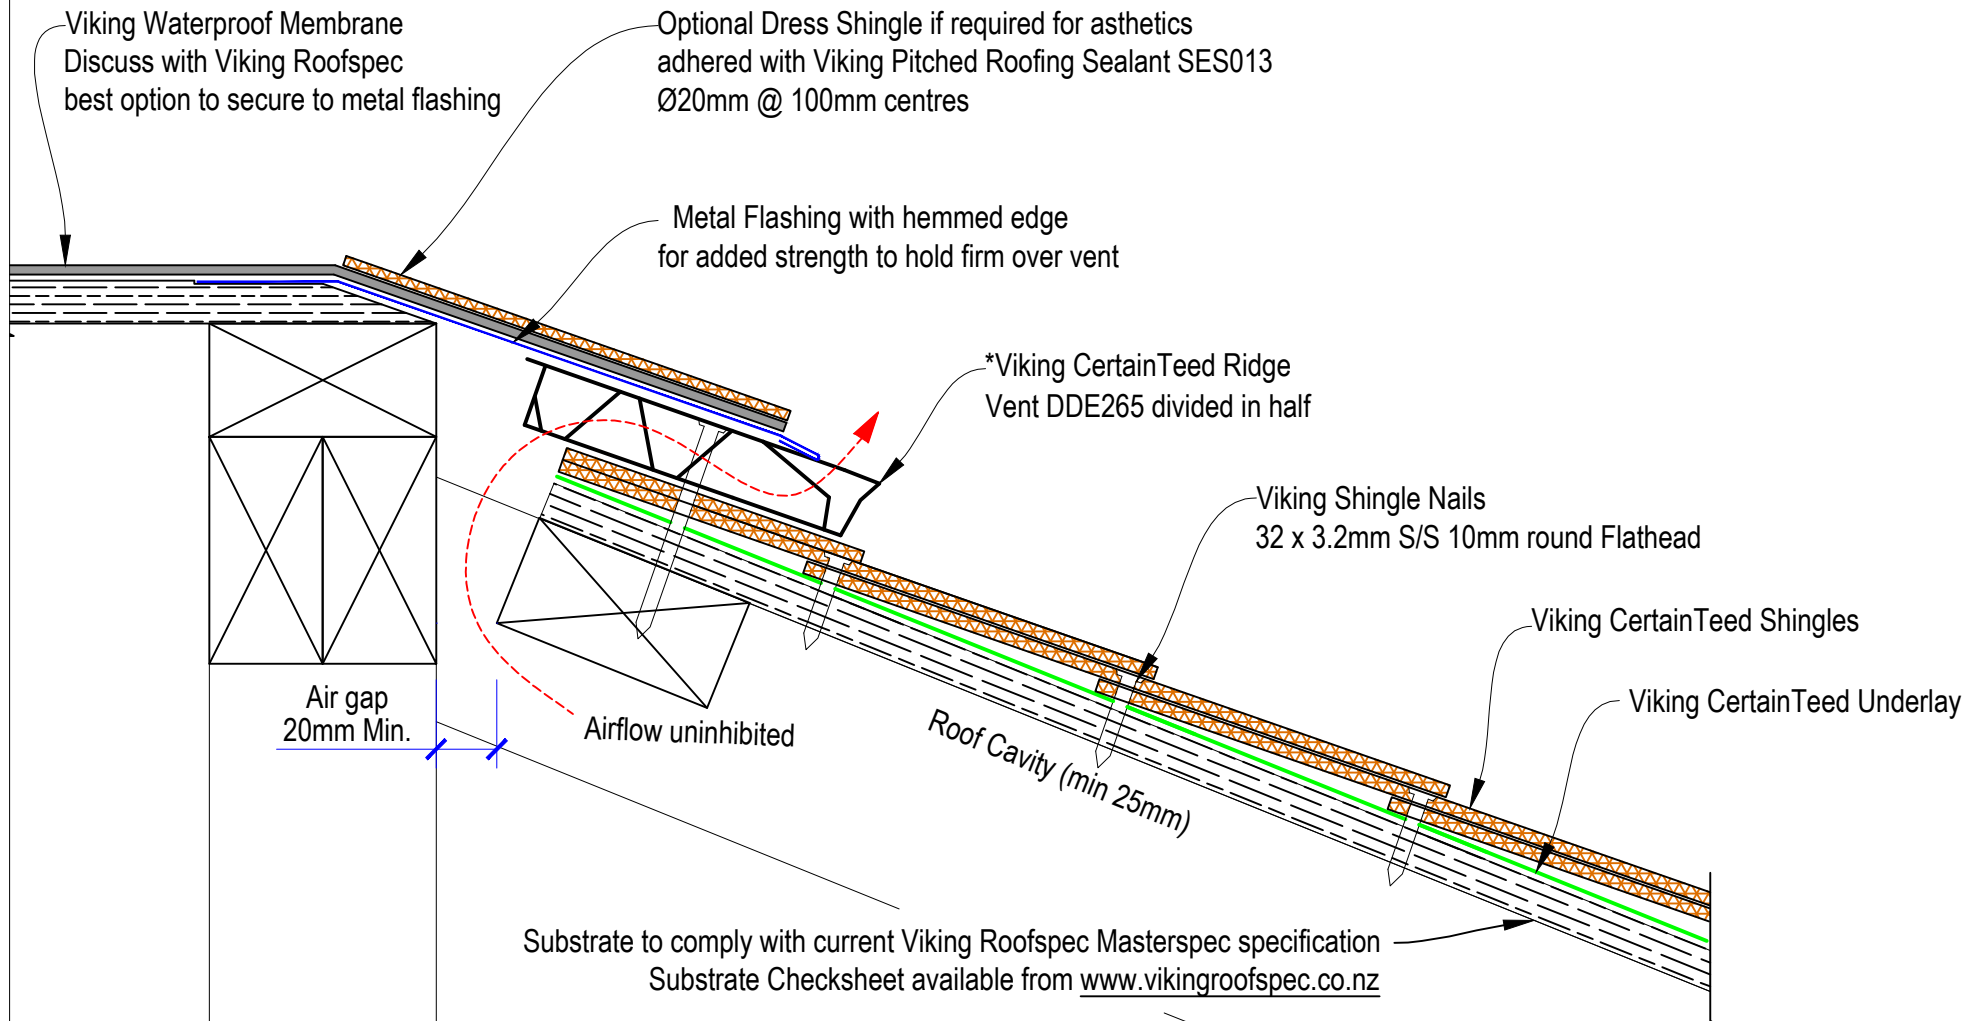



DRAWING TITLE		NOTES:		DRAWING STATUS			
Viking Roofspec Taking care of detail		Viking CertainTeed Shingles Mansard Vented edge Detail CT04		INFORMATION ONLY			
				Not to Scale	DATE 17/11/2016	Detail Ref.	ISSUE
				DRAWN	Viking	CT04	A

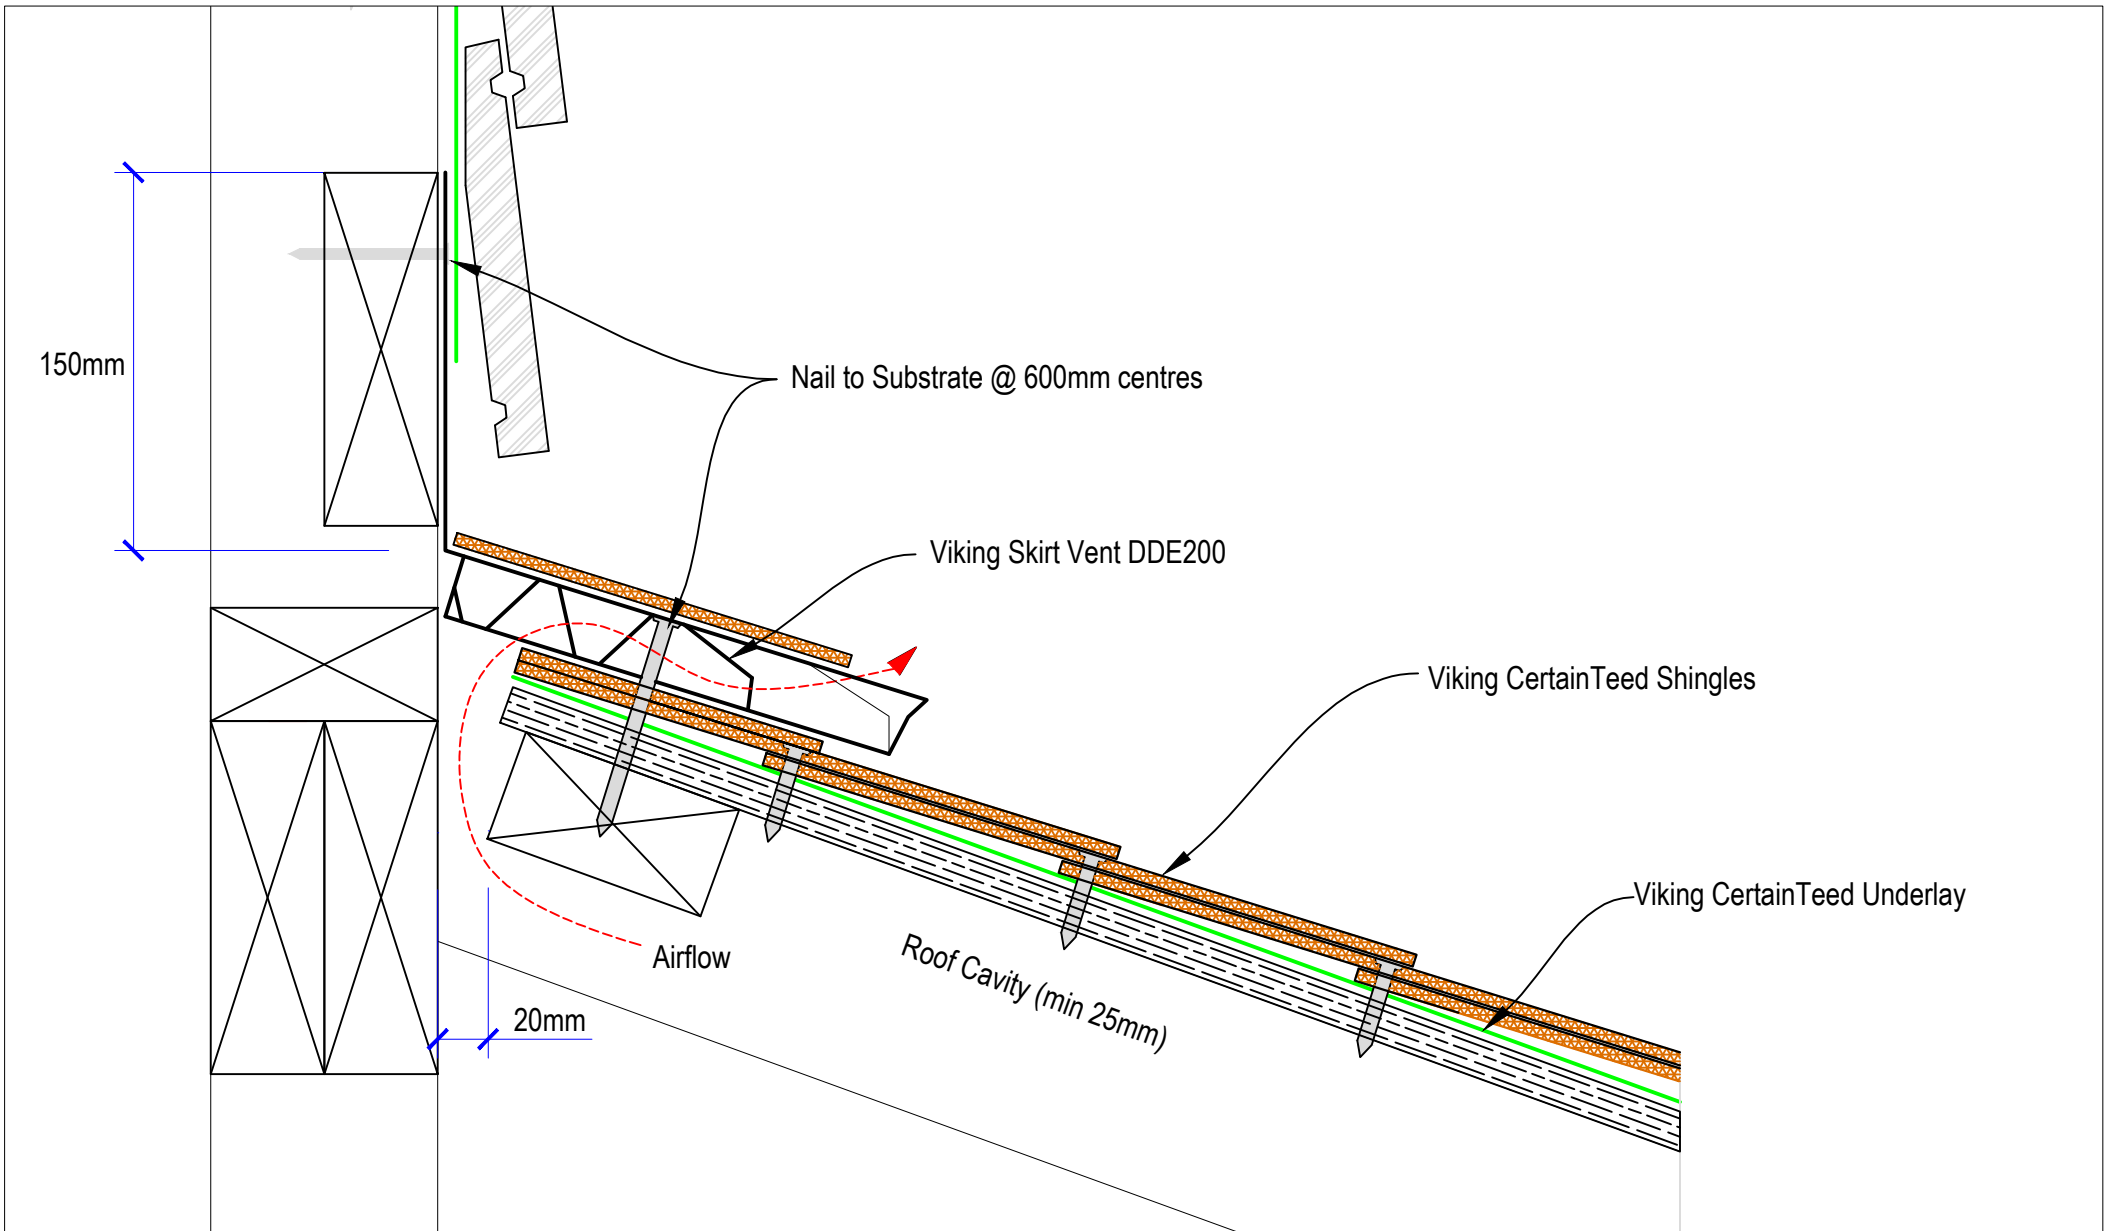


DRAWING TITLE		NOTES:		DRAWING STATUS		
Viking Roofspect Taking care of detail		Viking CertainTeed Shingles Lower Vented Roof Detail CT05		INFORMATION ONLY		
				Not to Scale	DATE 17/11/2016	Detail Ref.
				DRAWN	Viking	CT05
						ISSUE A

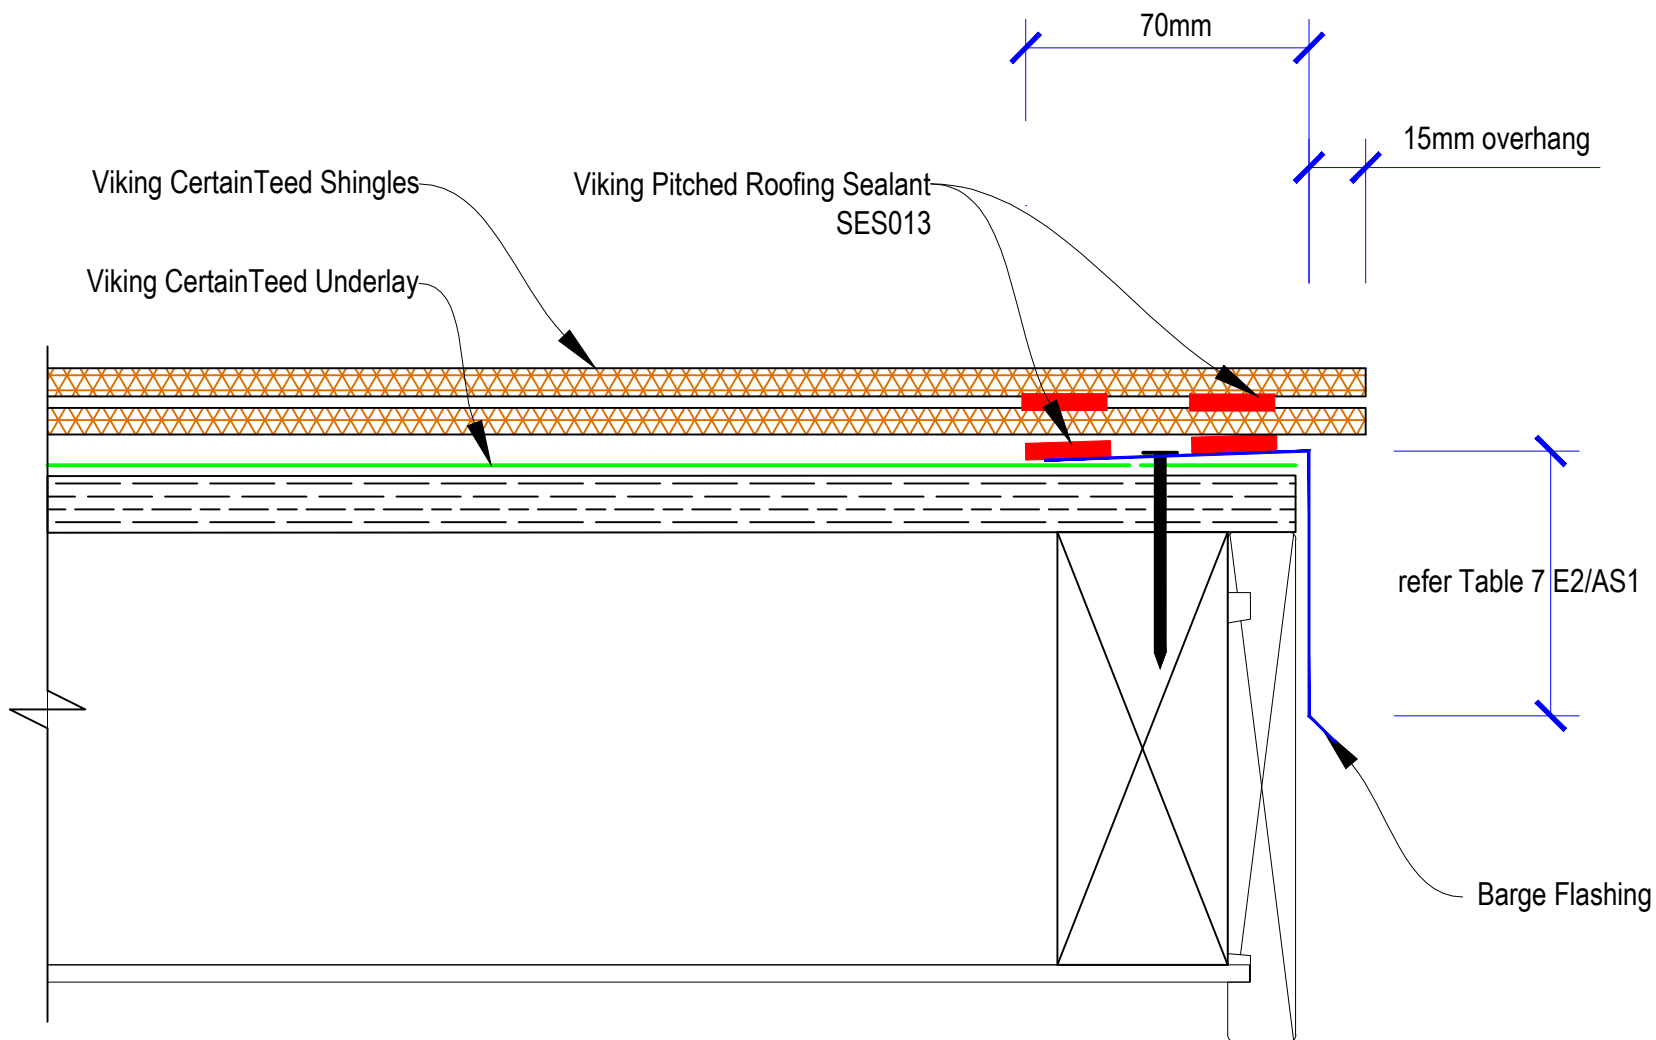


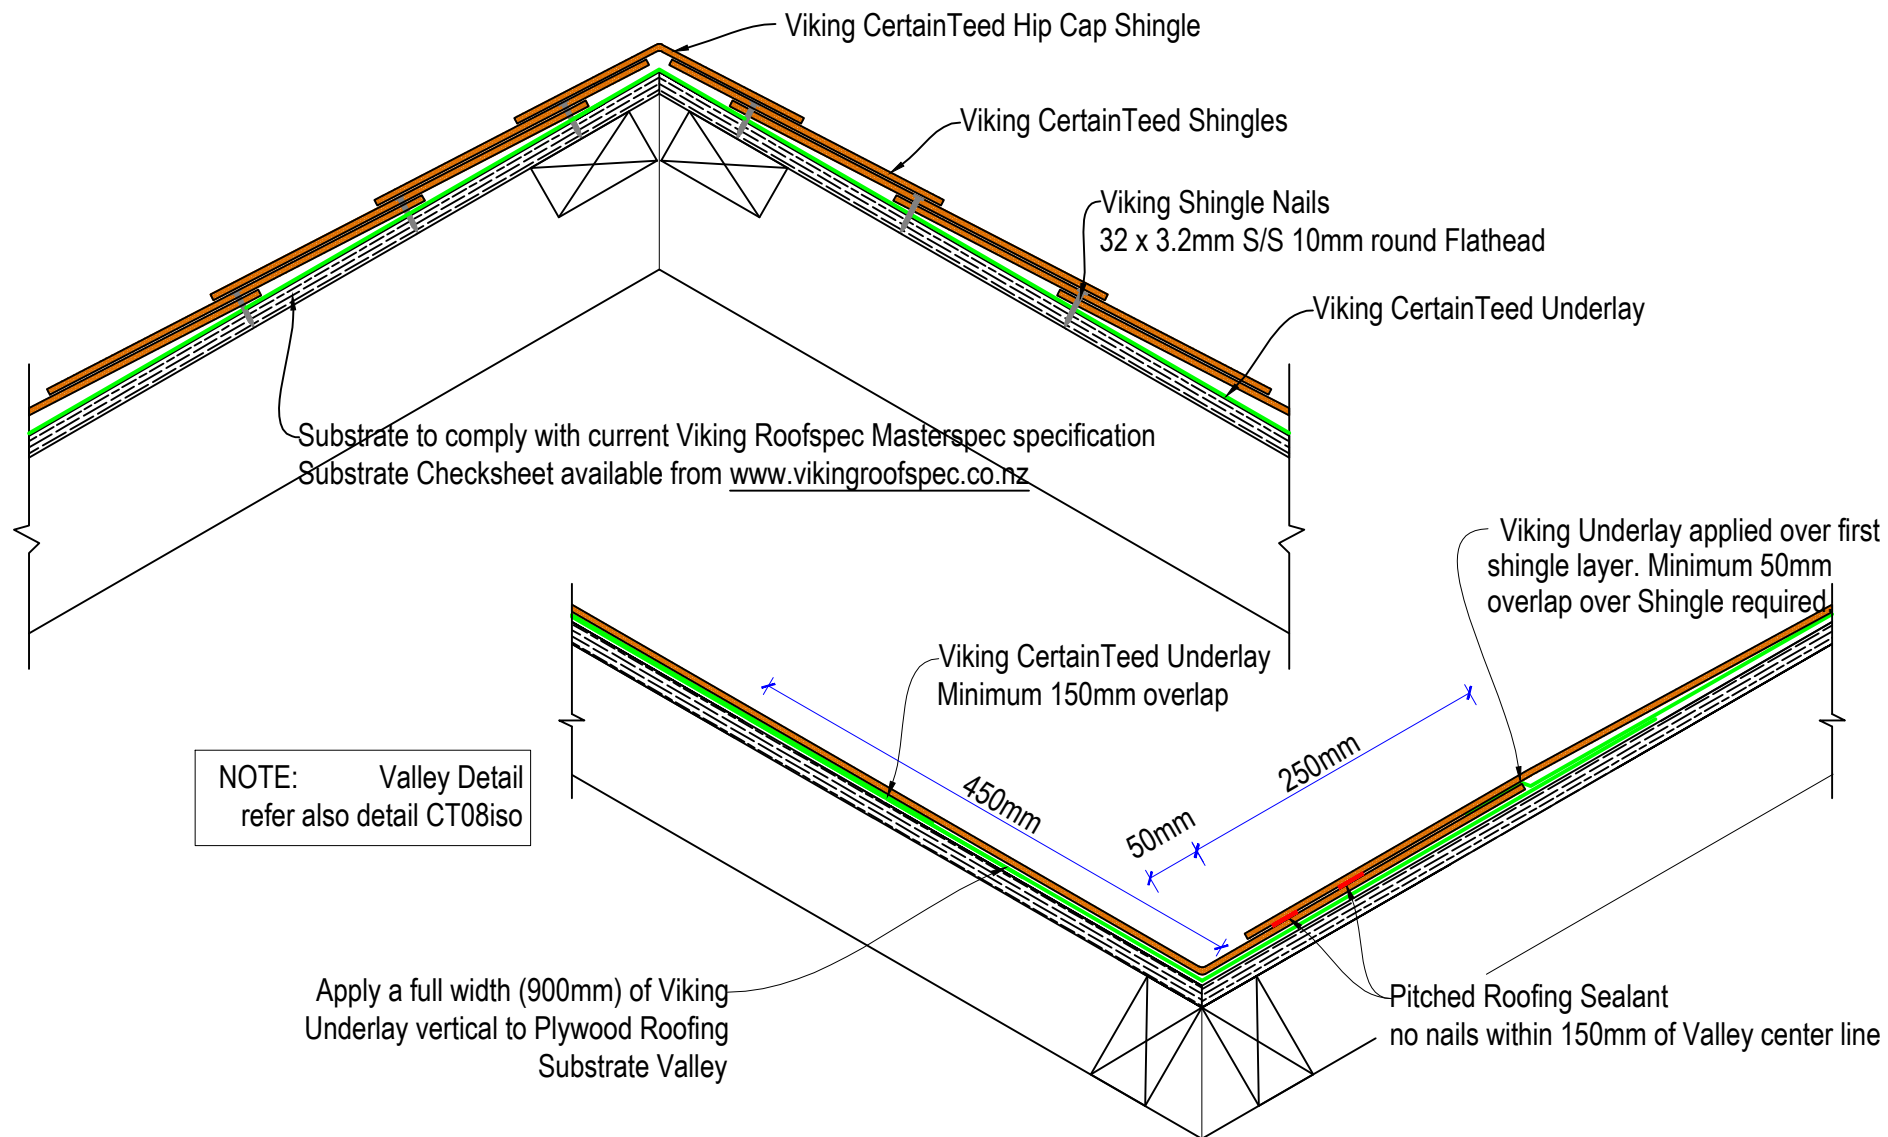


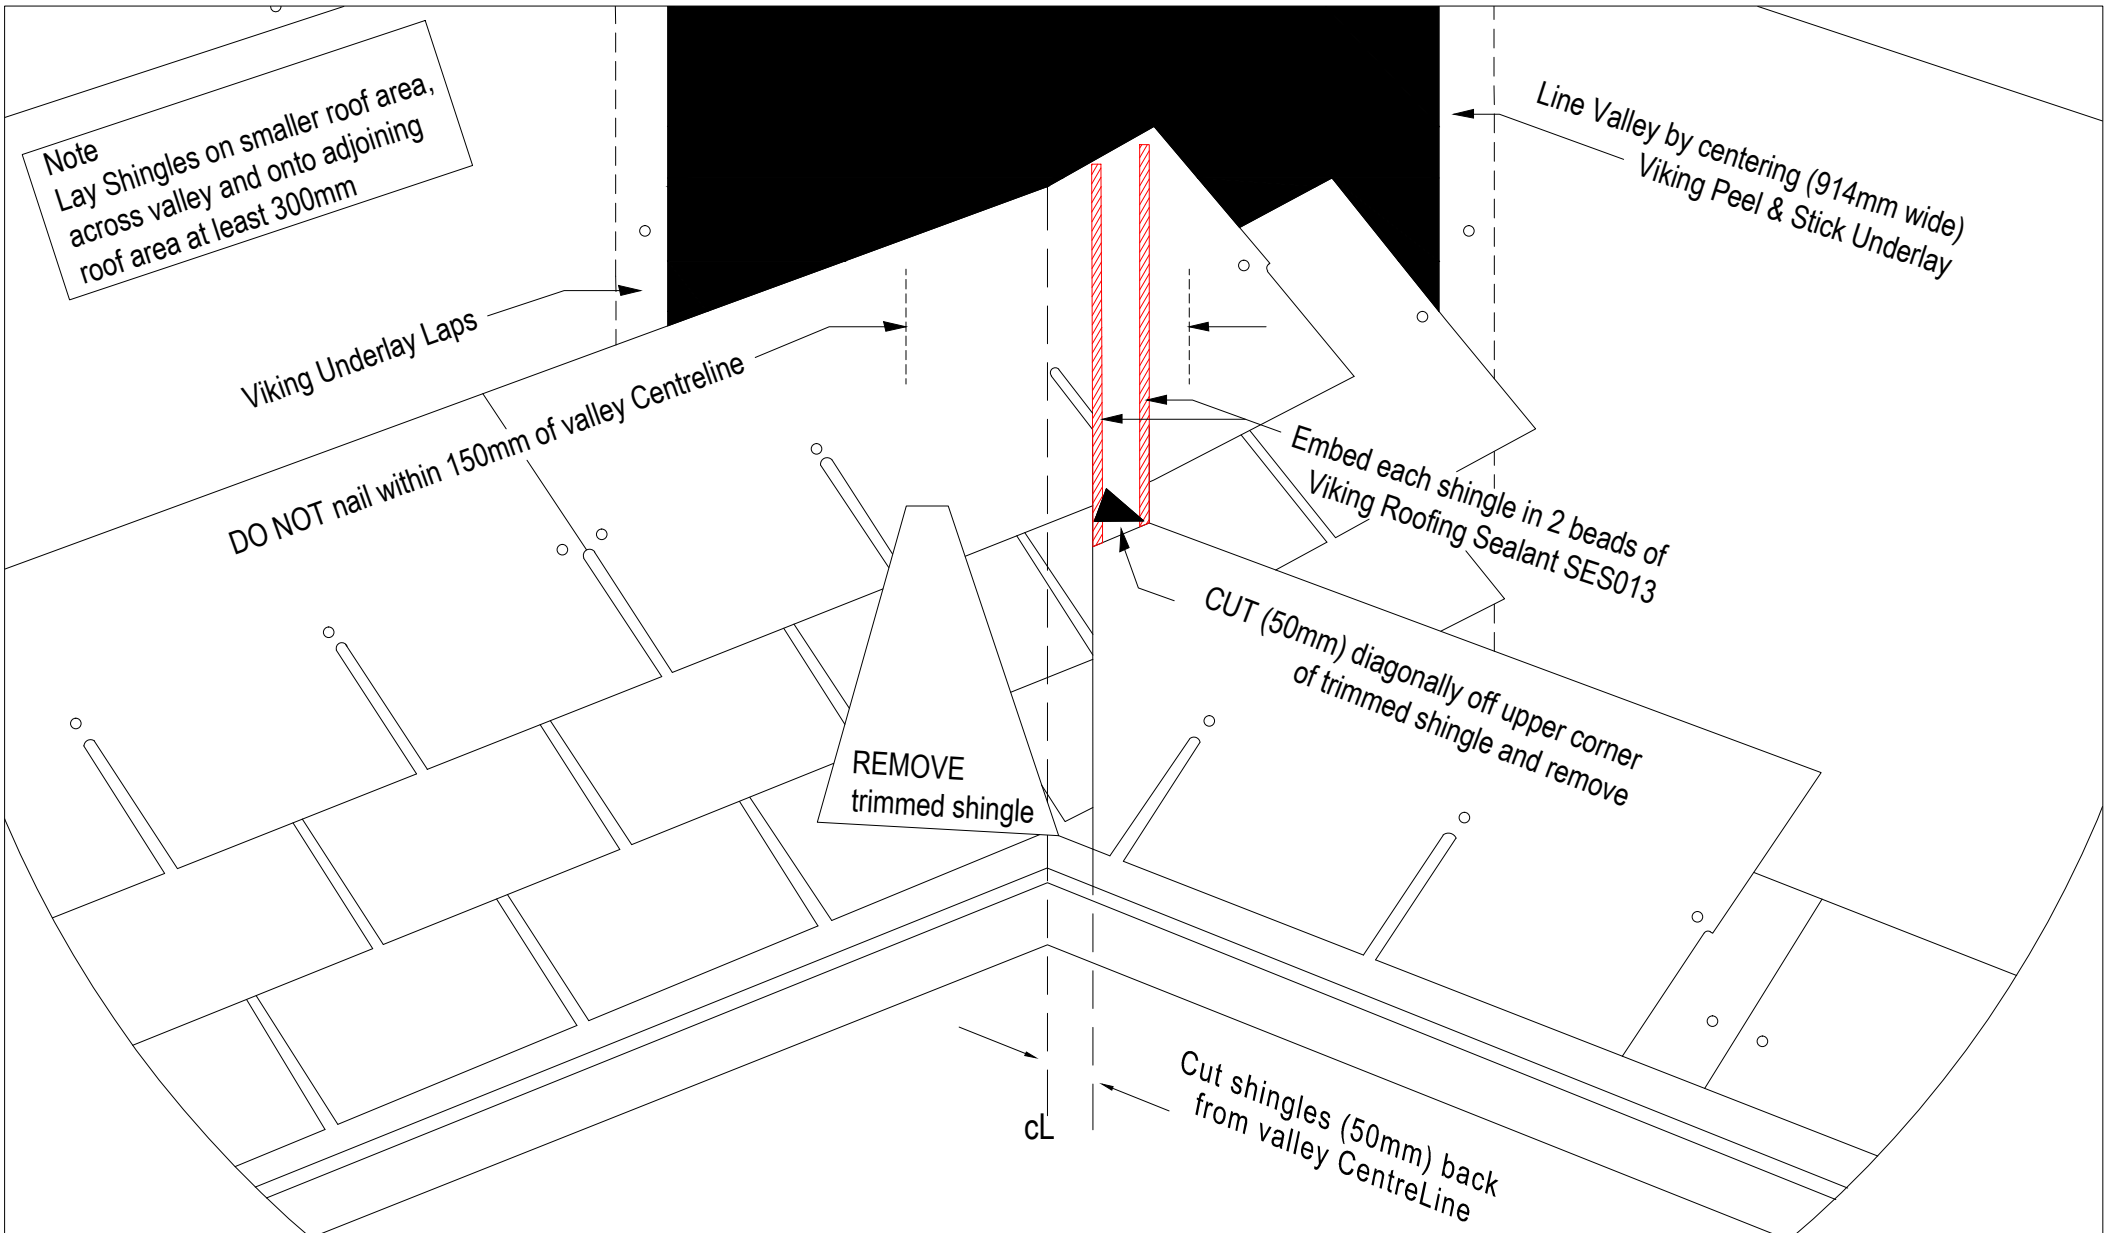


DRAWING TITLE		NOTES:		DRAWING STATUS			
Viking Roofspec Taking care of detail		Viking CertainTeed Shingles Isometric Valley Detail CT08iso		INFORMATION ONLY			
				Not to Scale	DATE 17/11/2016	Detail Ref:	ISSUE
				DRAWN	Viking	CT08iso	A

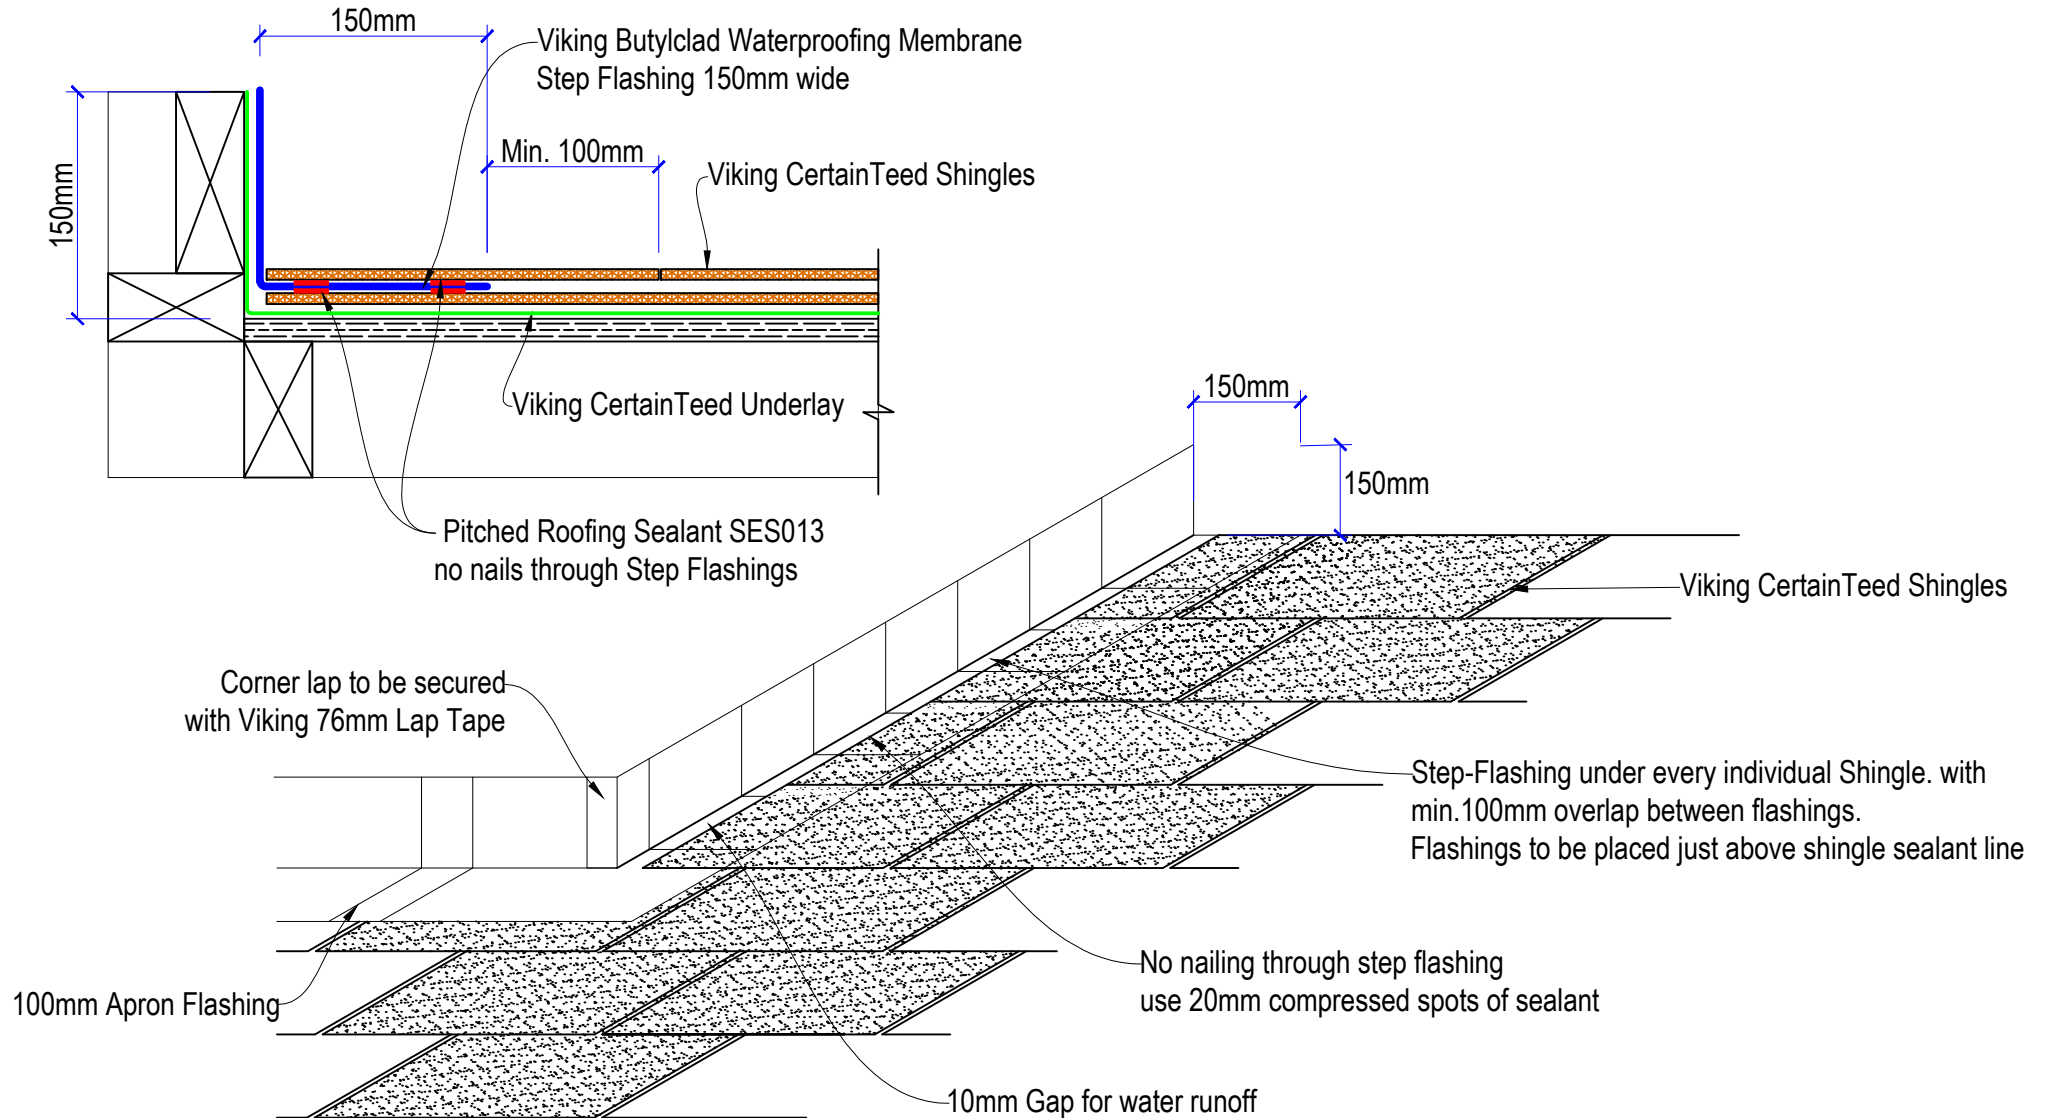


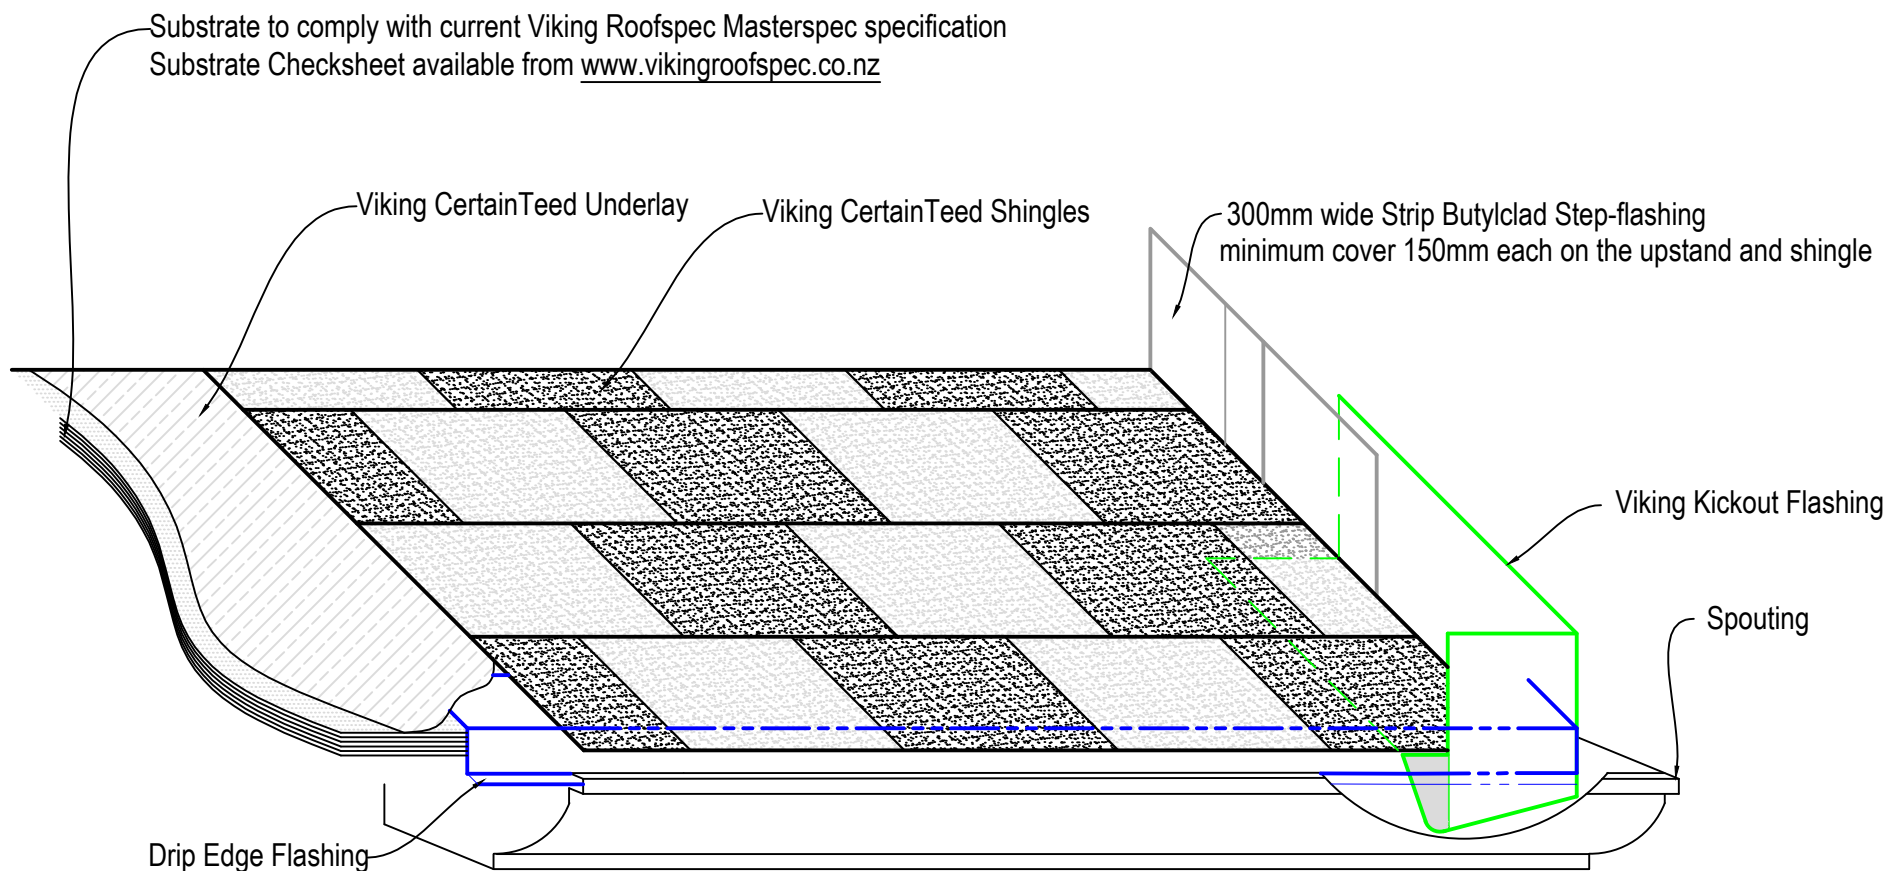


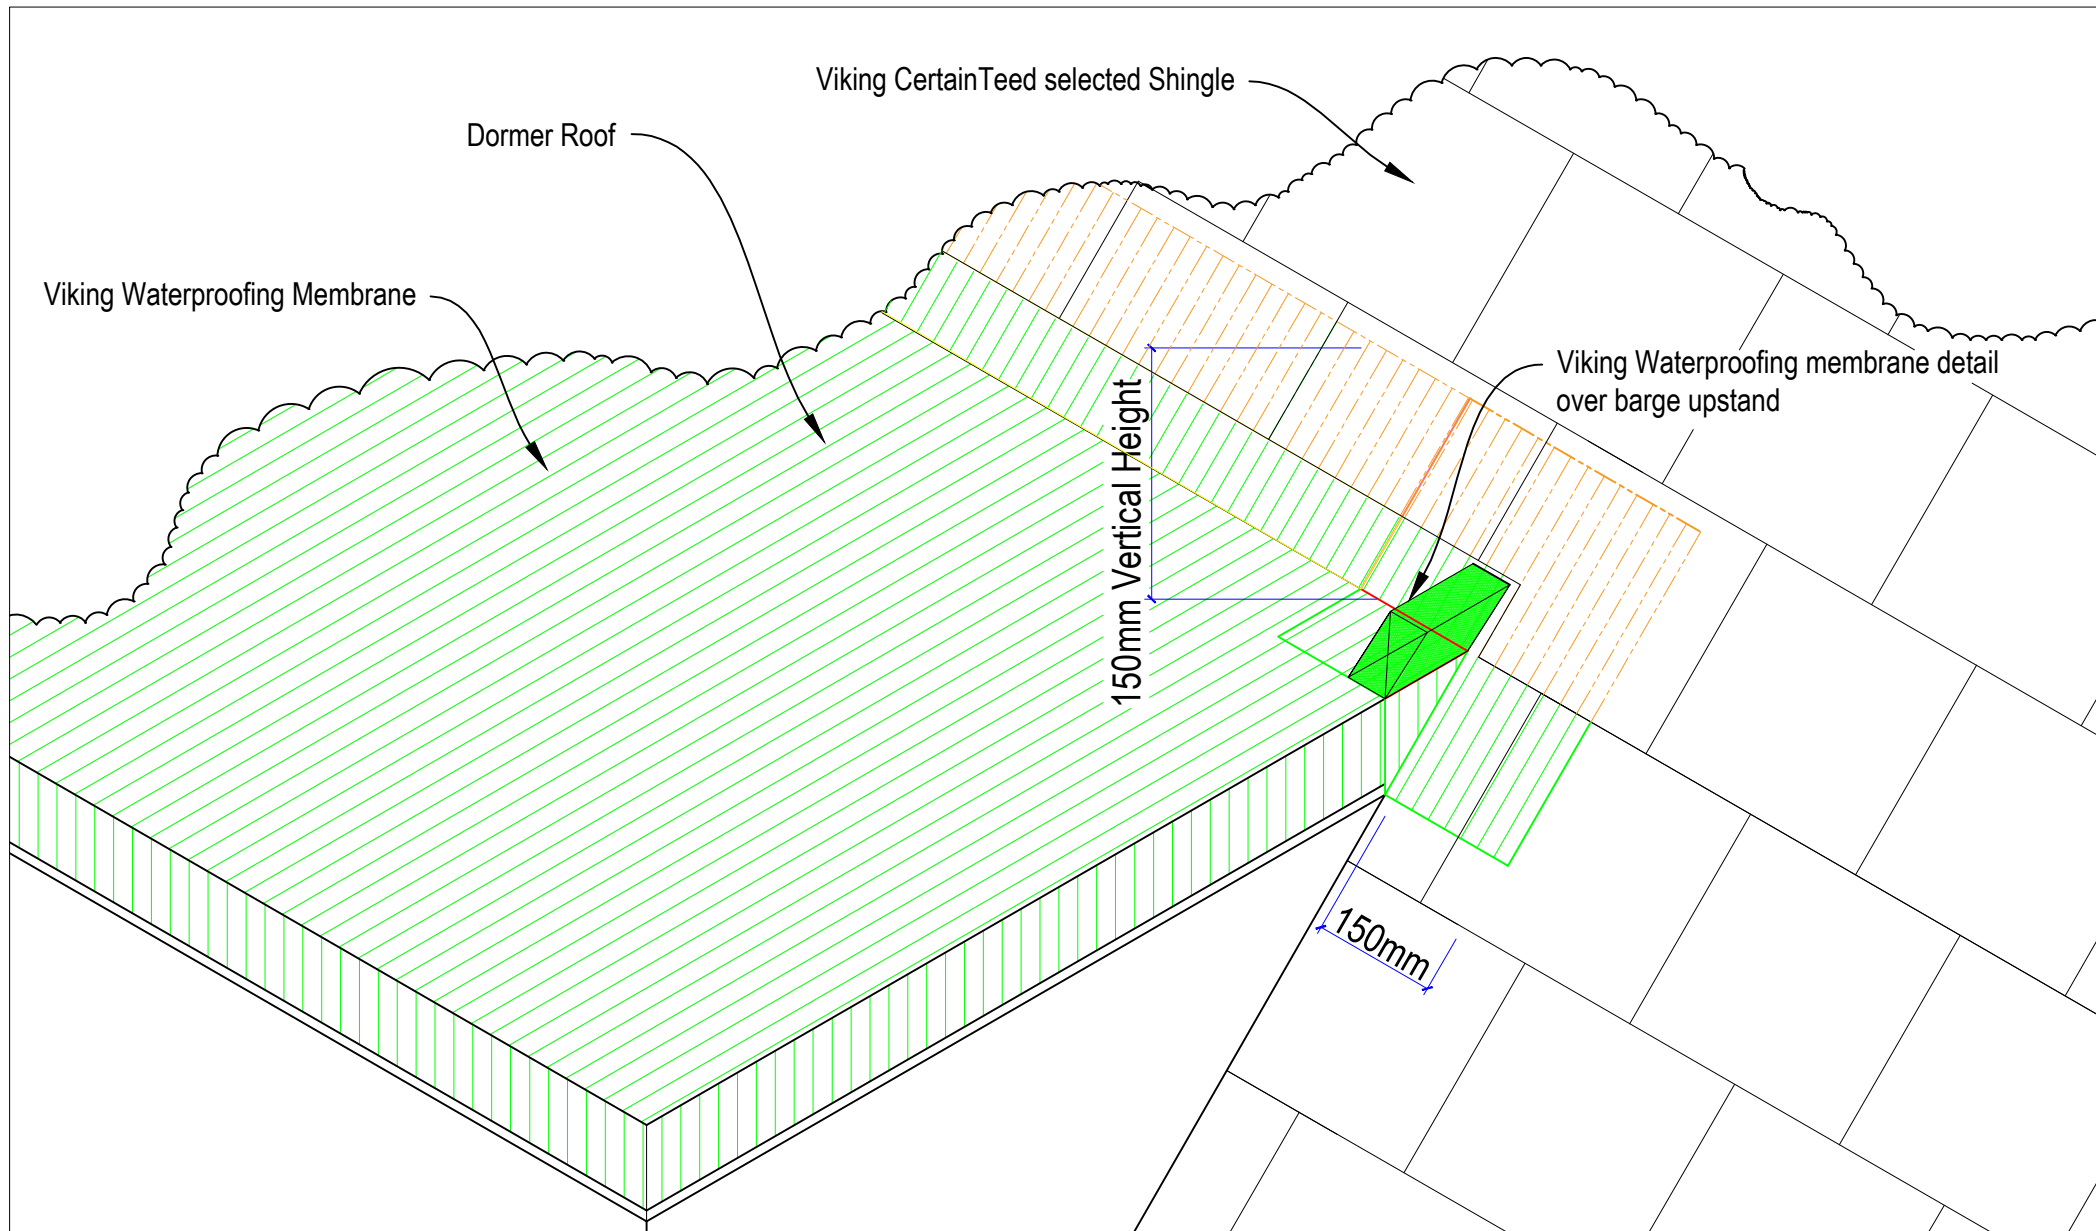


DRAWING TITLE		NOTES:		DRAWING STATUS		
Viking Roofs spec Taking care of detail		Viking CertainTeed Shingles Dormer to shingle junction Detail CT11		INFORMATION ONLY		
				Not to Scale	DATE 17/11/2016	Detail Ref.
				DRAWN	Viking	CT11
						ISSUE A

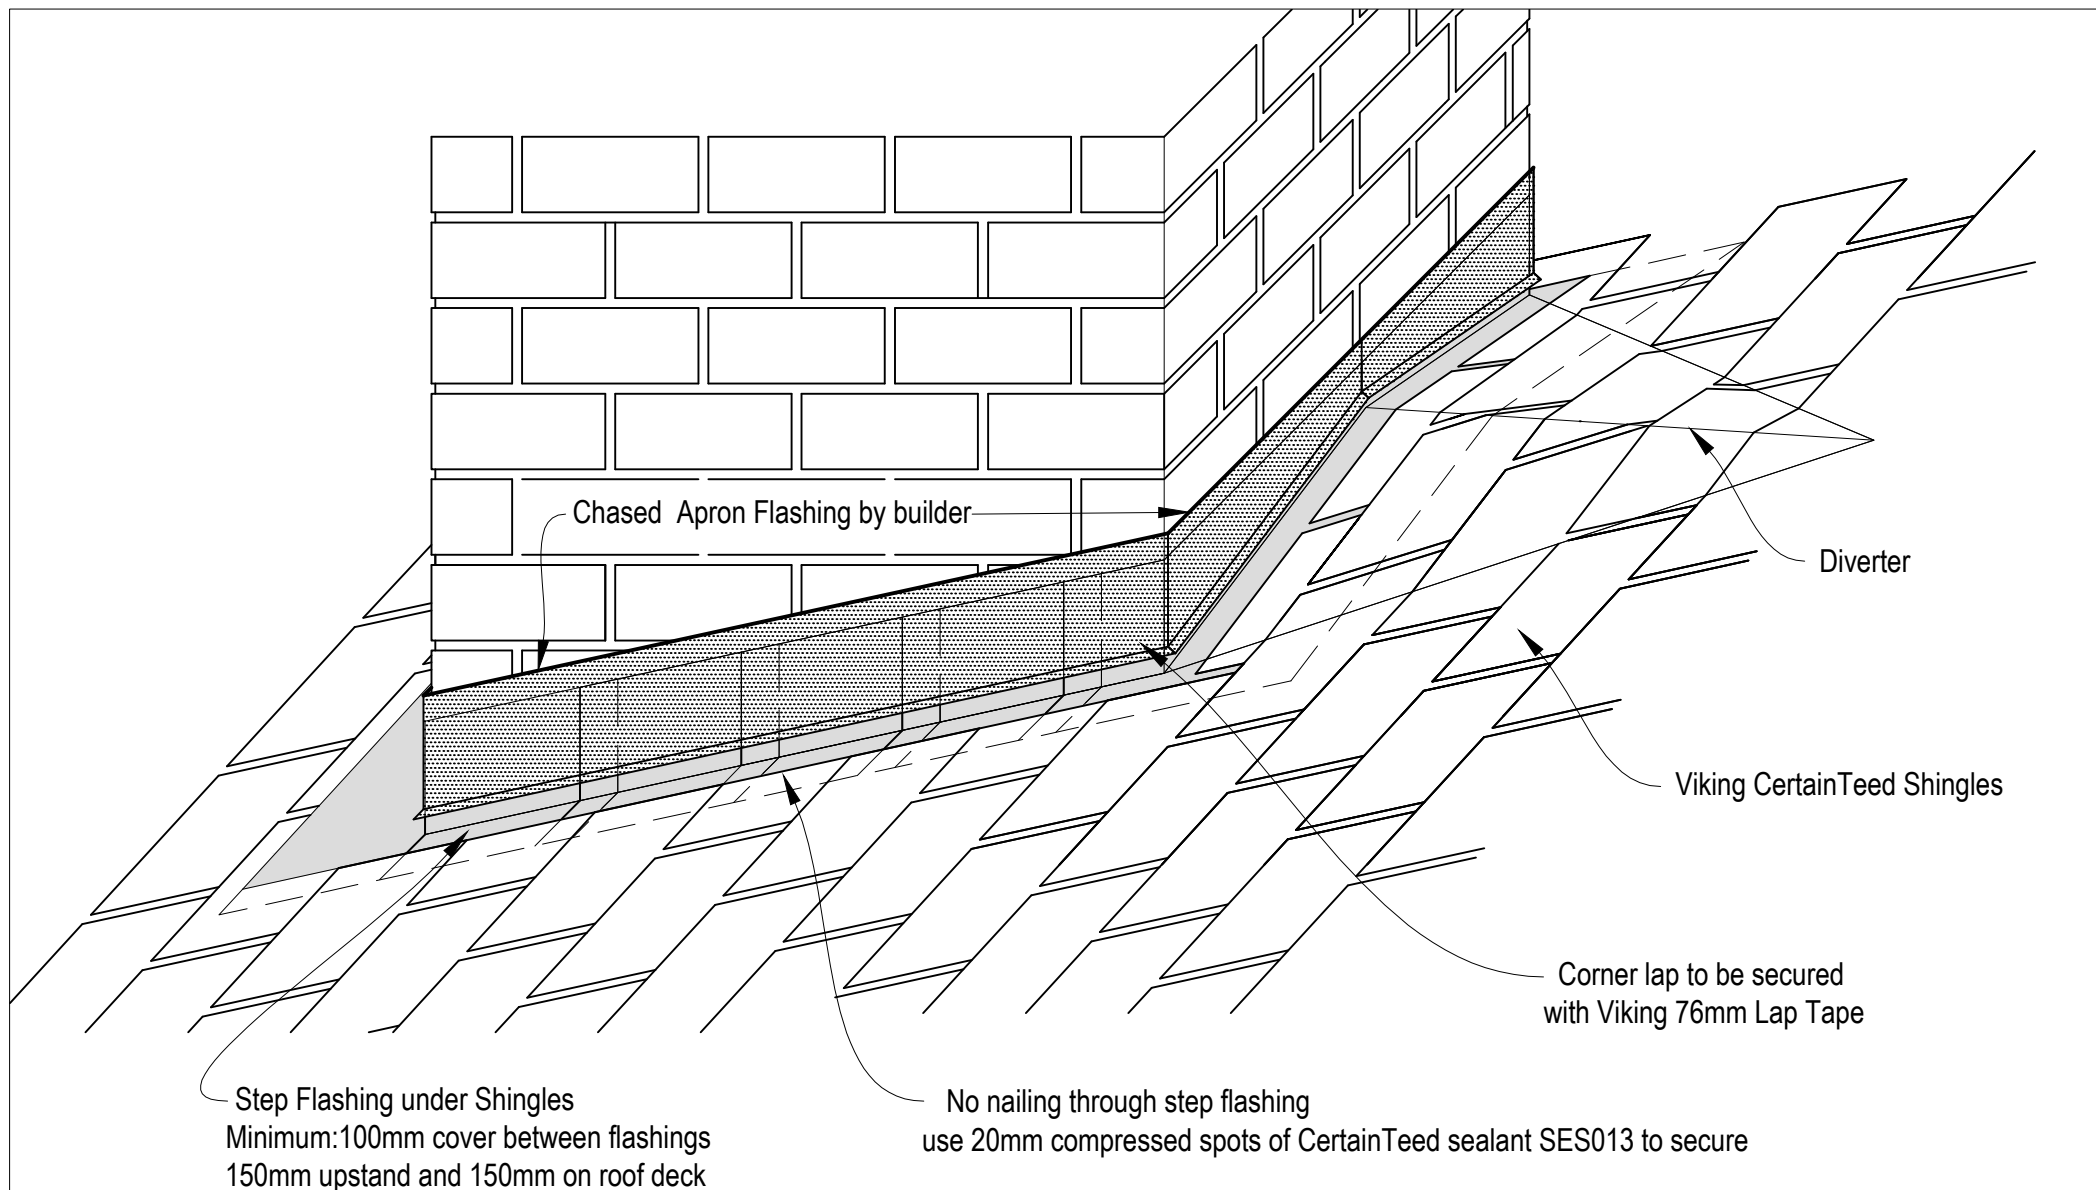


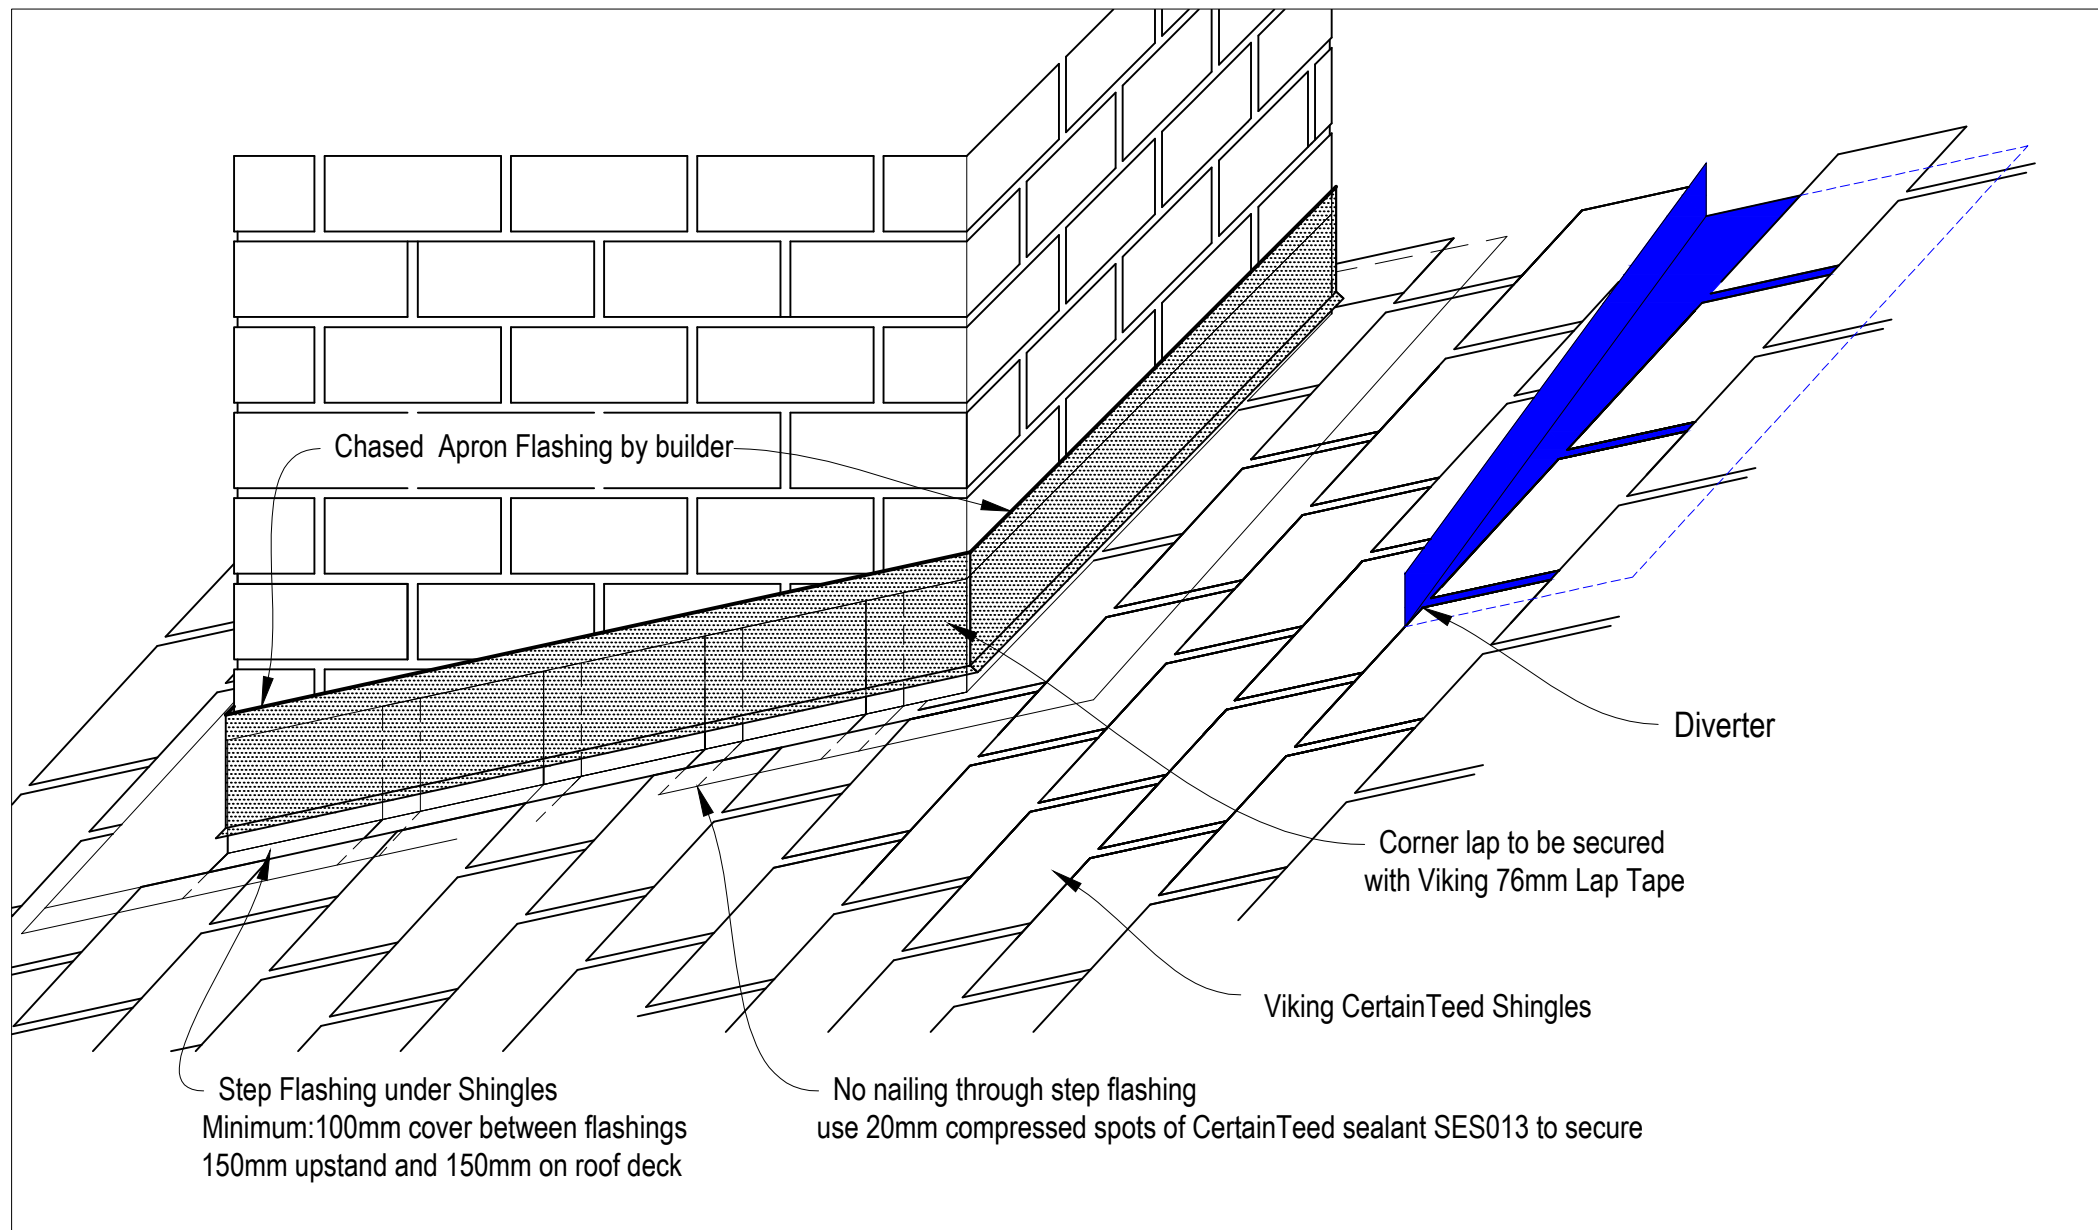

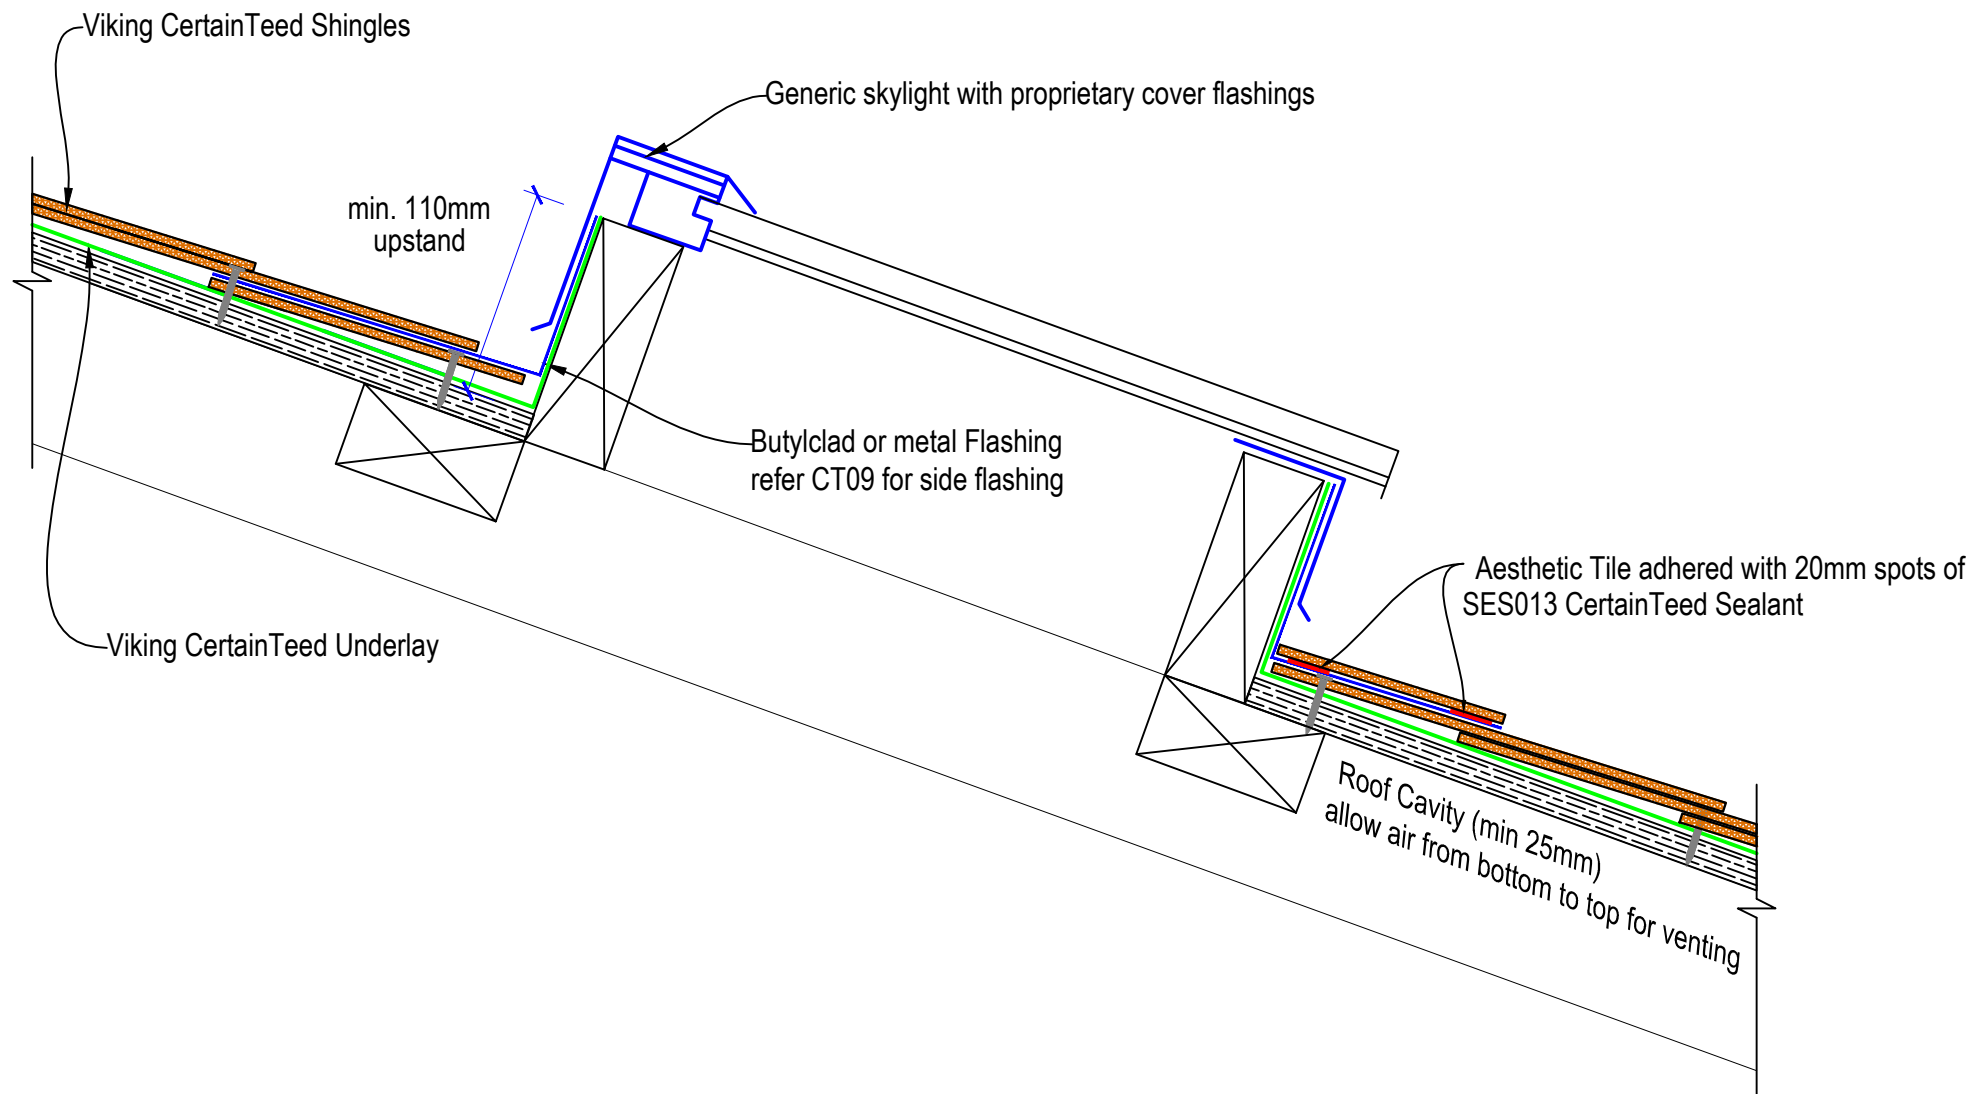


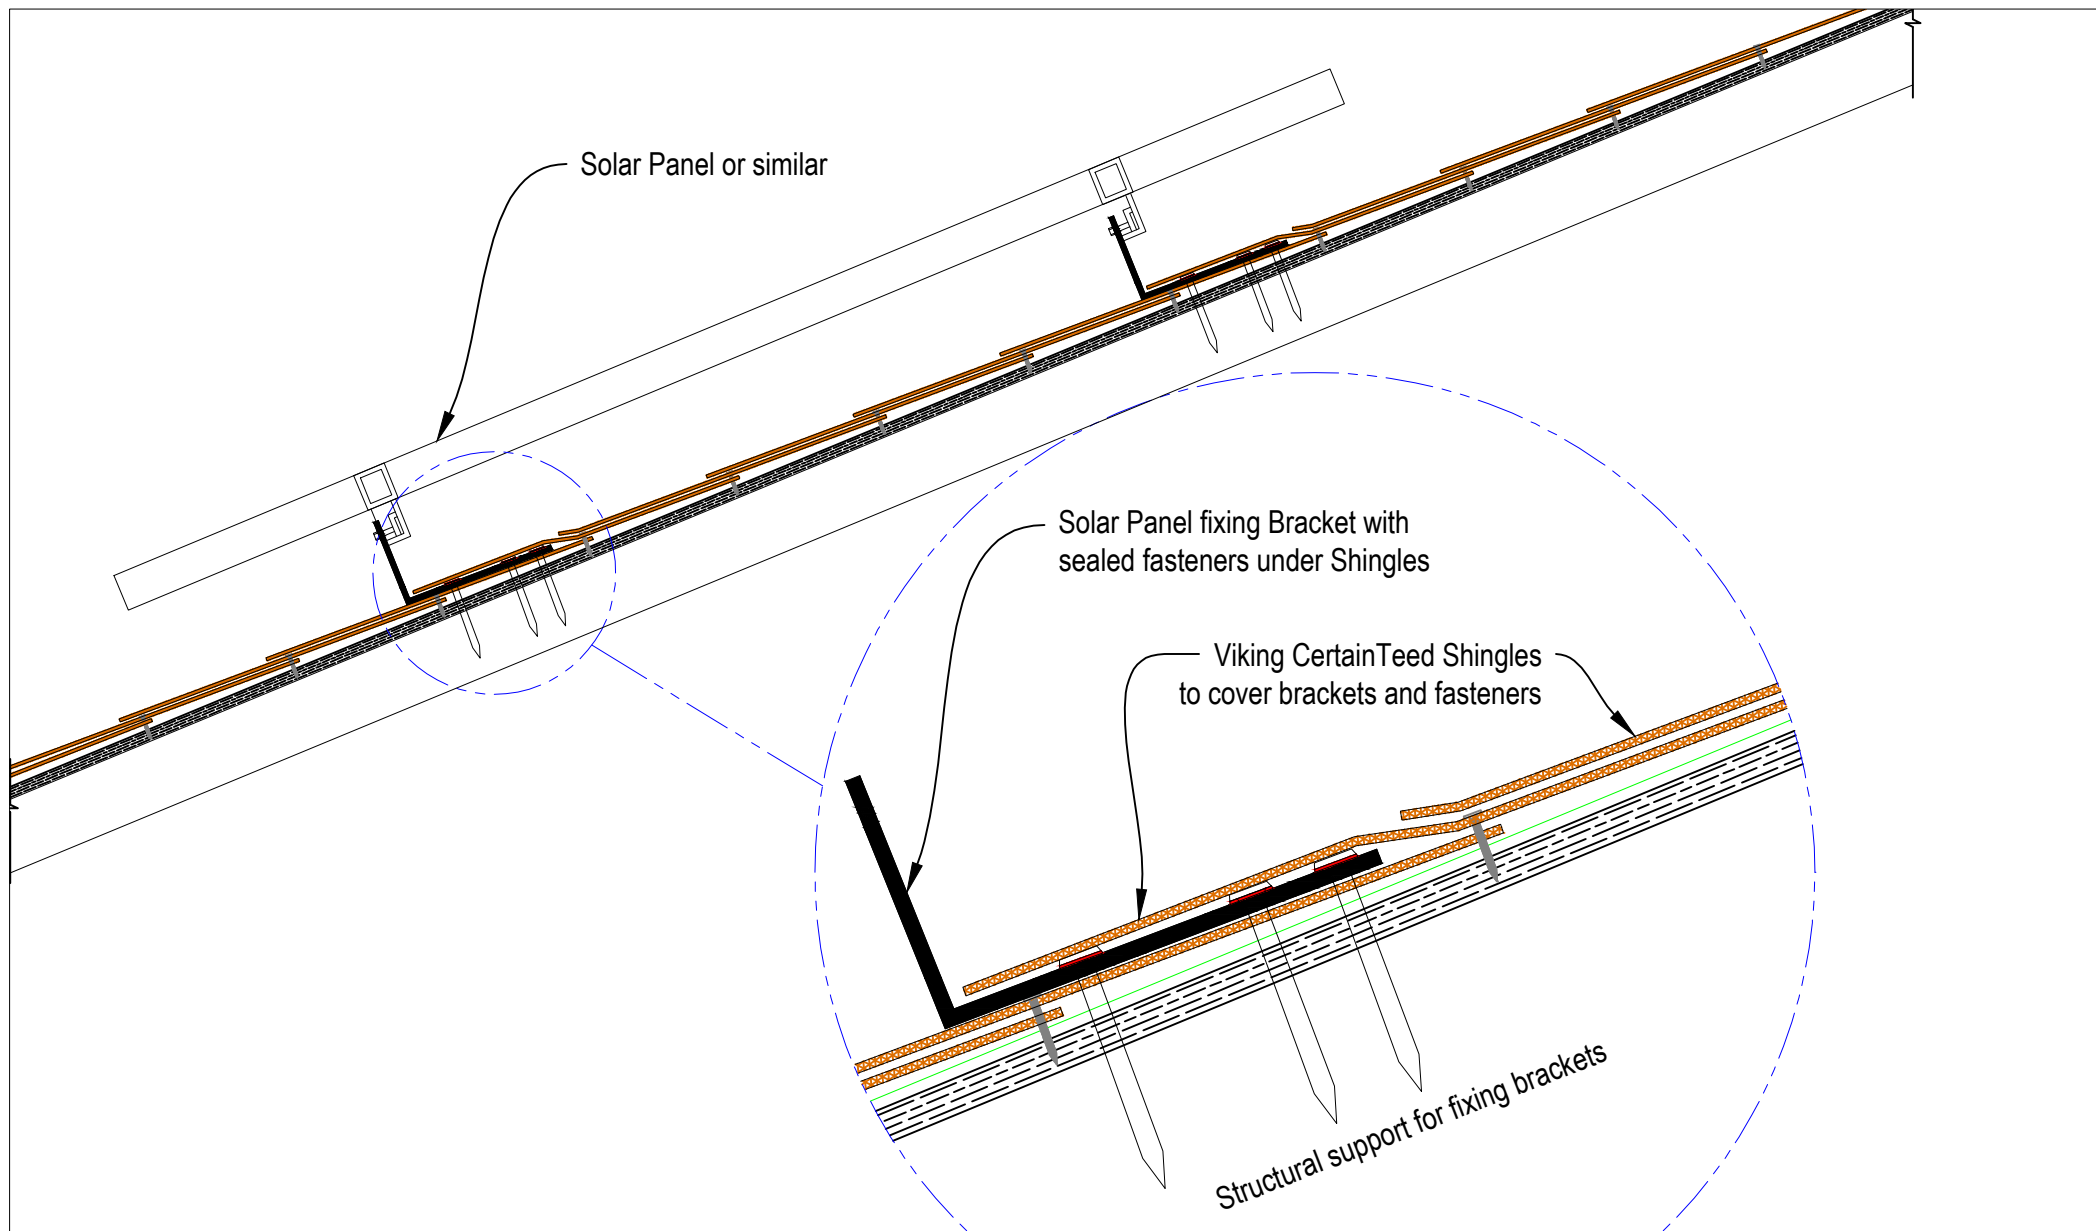


DRAWING TITLE		NOTES:		DRAWING STATUS		
 Viking Roofspec Taking care of detail		Viking CertainTeed Shingles Solar Panel Fixings CT14		INFORMATION ONLY		
				Not to Scale	DATE 17/11/2016	Detail Ref.
				DRAWN	Viking	CT14
		Substrate Indicative Only				ISSUE A

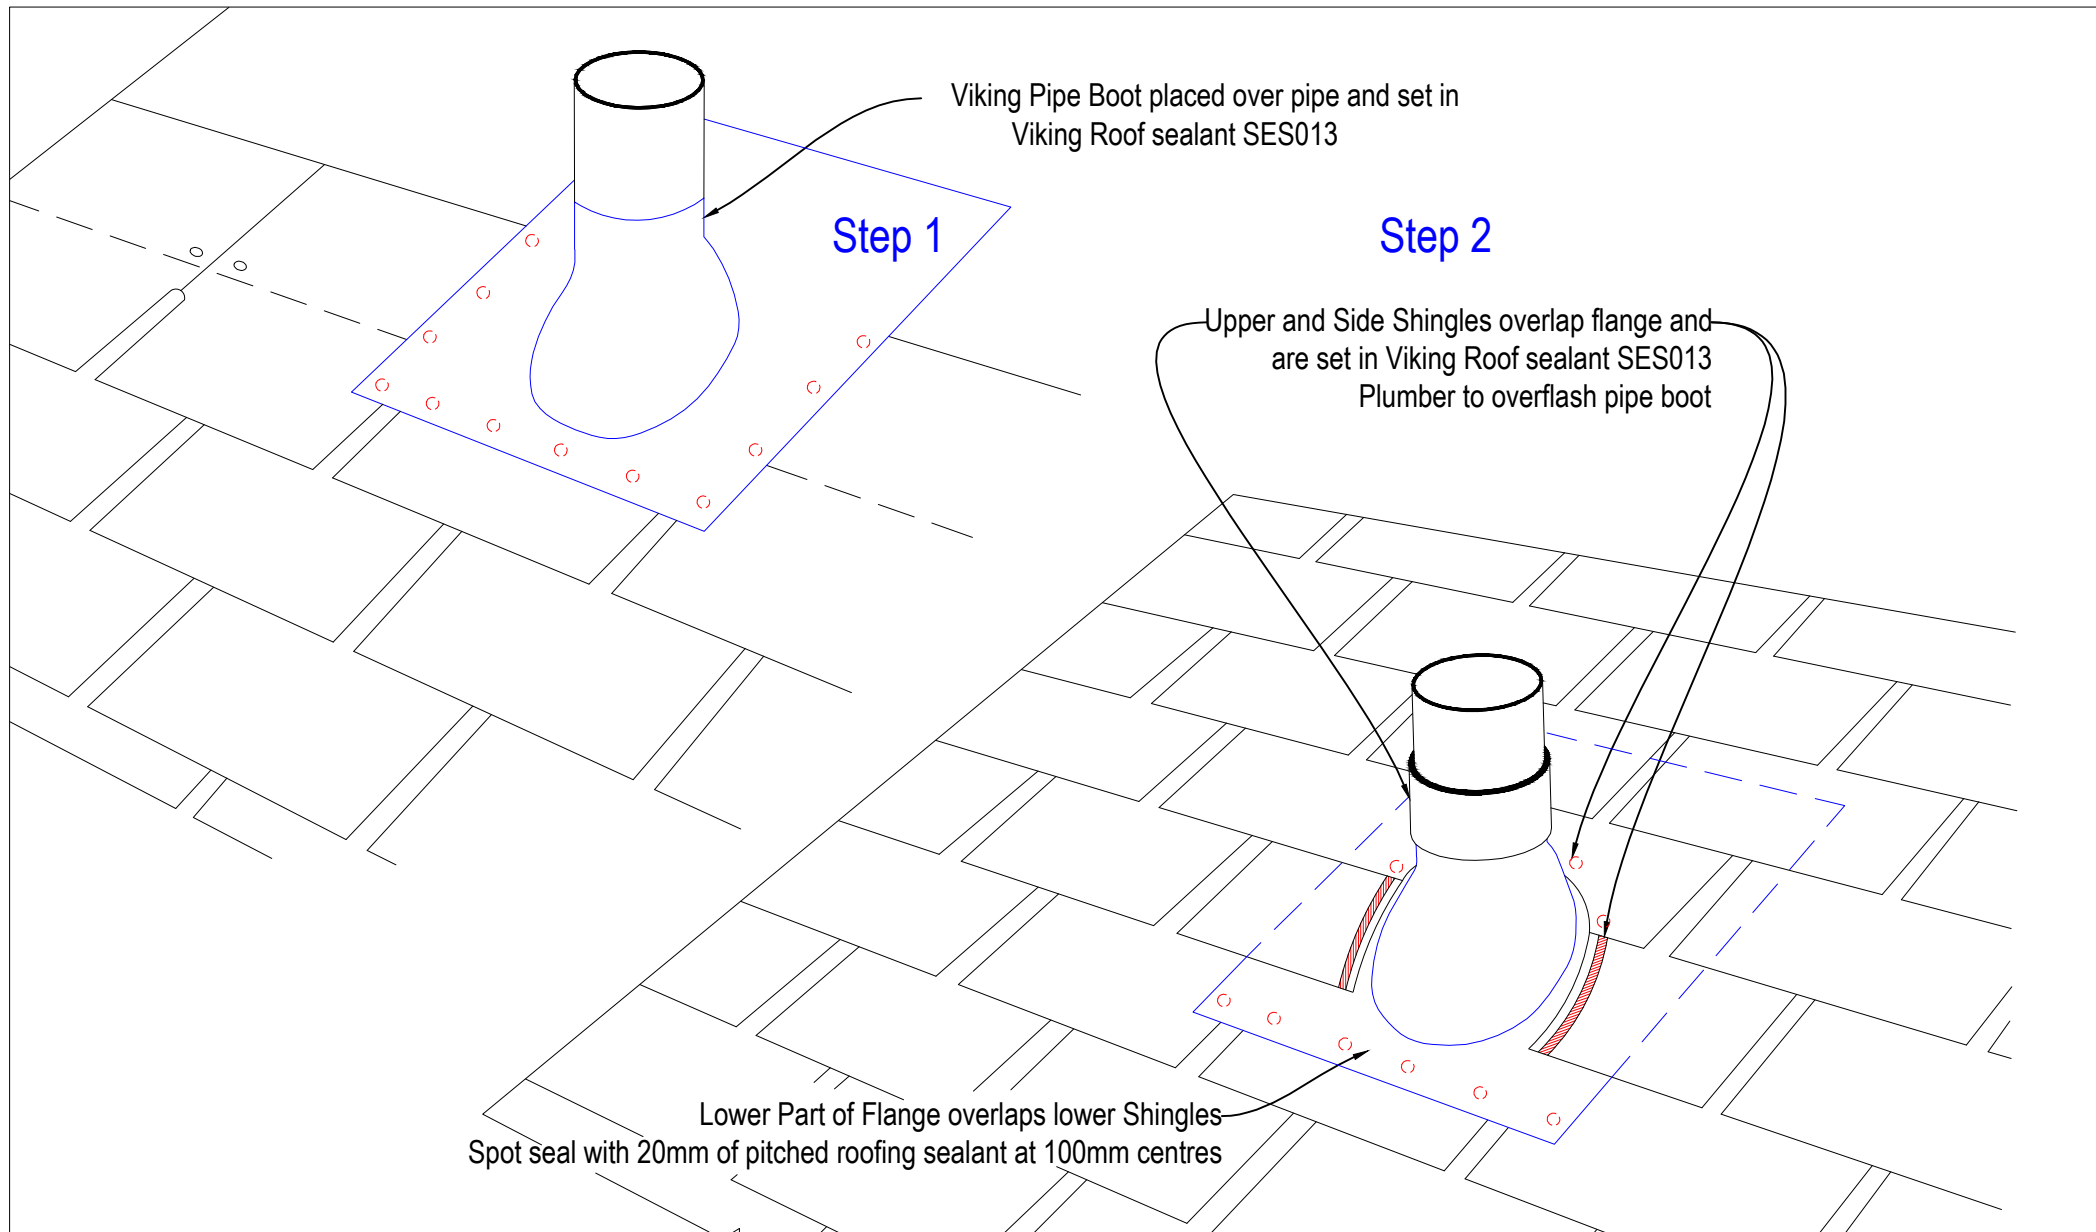

	DRAWING TITLE Viking CertainTeed Shingles Pipe Penetration Detail CT15	NOTES: Substrate Indicative Only	DRAWING STATUS INFORMATION ONLY <table border="1"> <tr> <td>Not to Scale</td><td>DATE 17/11/2016</td><td>Detail Ref.</td><td>ISSUE</td></tr> <tr> <td>DRAWN</td><td>Viking</td><td>CT15</td><td>A</td></tr> </table>	Not to Scale	DATE 17/11/2016	Detail Ref.	ISSUE	DRAWN	Viking	CT15	A
Not to Scale	DATE 17/11/2016	Detail Ref.	ISSUE								
DRAWN	Viking	CT15	A								

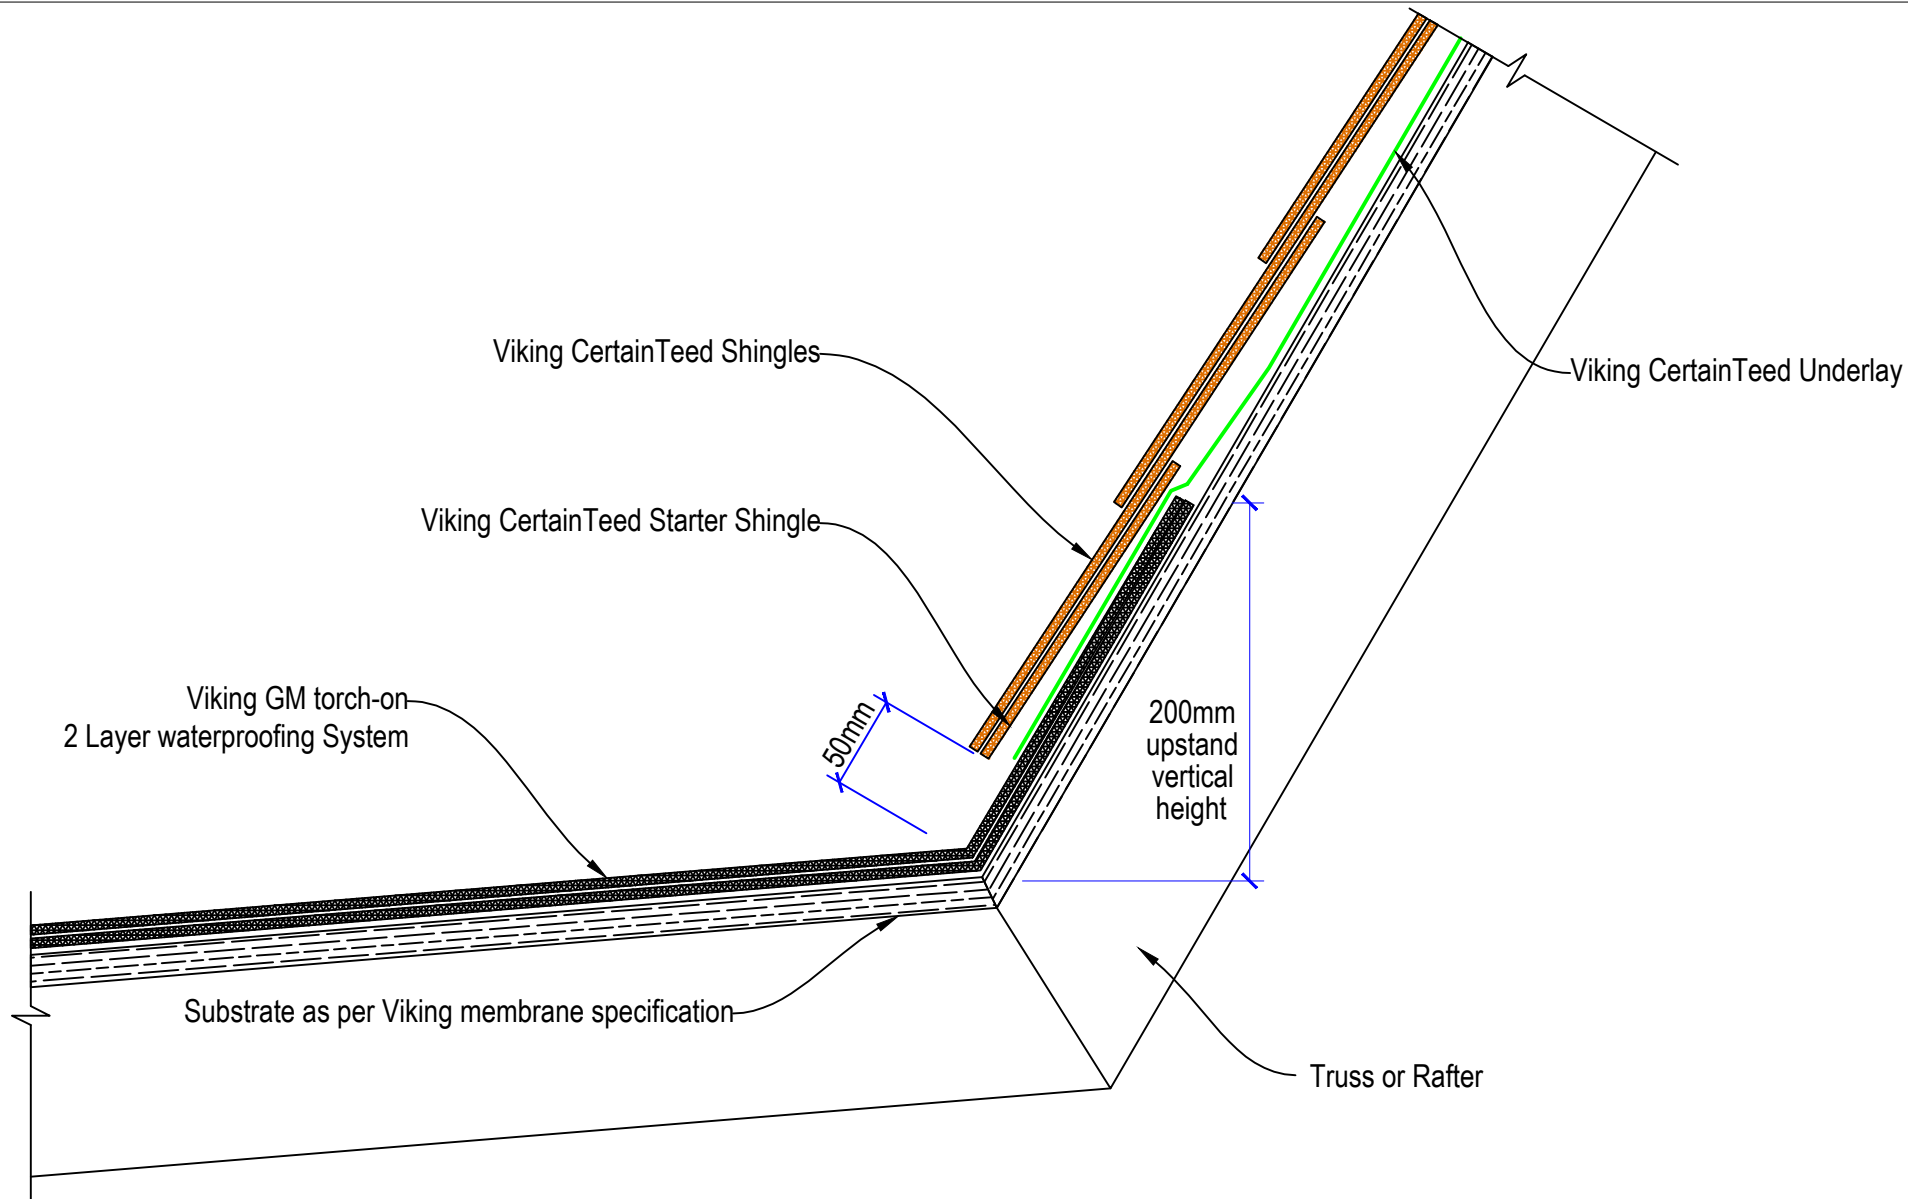


- * Roof pitch 9° - 12° use only Viking Peel & Stick underlay.
 Roof Pitch 12° - 18° use either Viking Peel & Stick or double layer of Viking Synthetic Underlay
 Roof Pitch 18° + single layer of Viking Synthetic Underlay is suitable

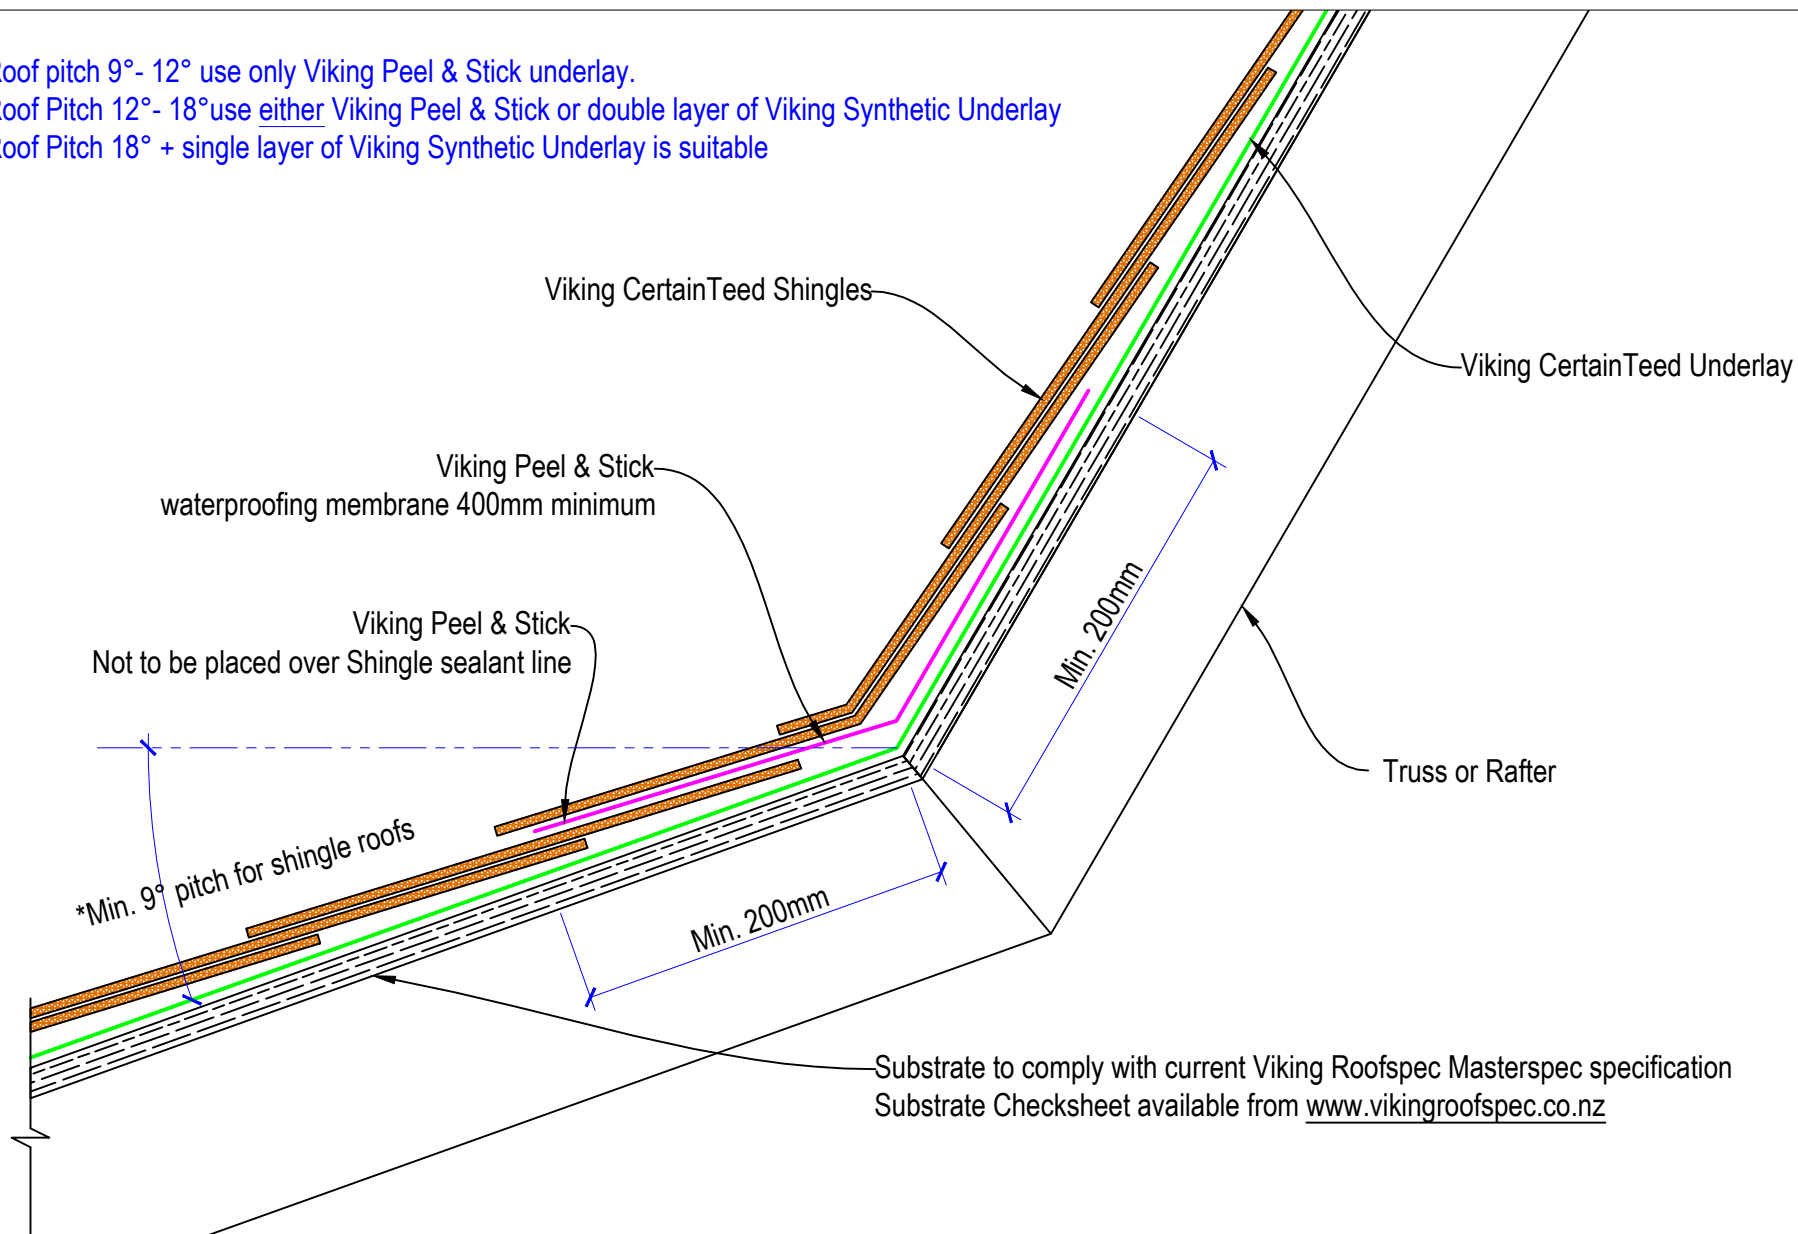



DRAWING TITLE		NOTES:		DRAWING STATUS		
Viking Roofspec Taking care of detail		Viking CertainTeed Shingles Shingle Change in Pitch Detail CT17		INFORMATION ONLY		
				Not to Scale	DATE 17/11/2016	Detail Ref.
				DRAWN	Viking	CT17
						ISSUE A

- *
 Roof pitch 9° - 12° use only Viking Peel & Stick underlay.
 Roof Pitch 12° - 18° use either Viking Peel & Stick or double layer of Viking Synthetic Underlay
 Roof Pitch 18° + single layer of Viking Synthetic Underlay is suitable

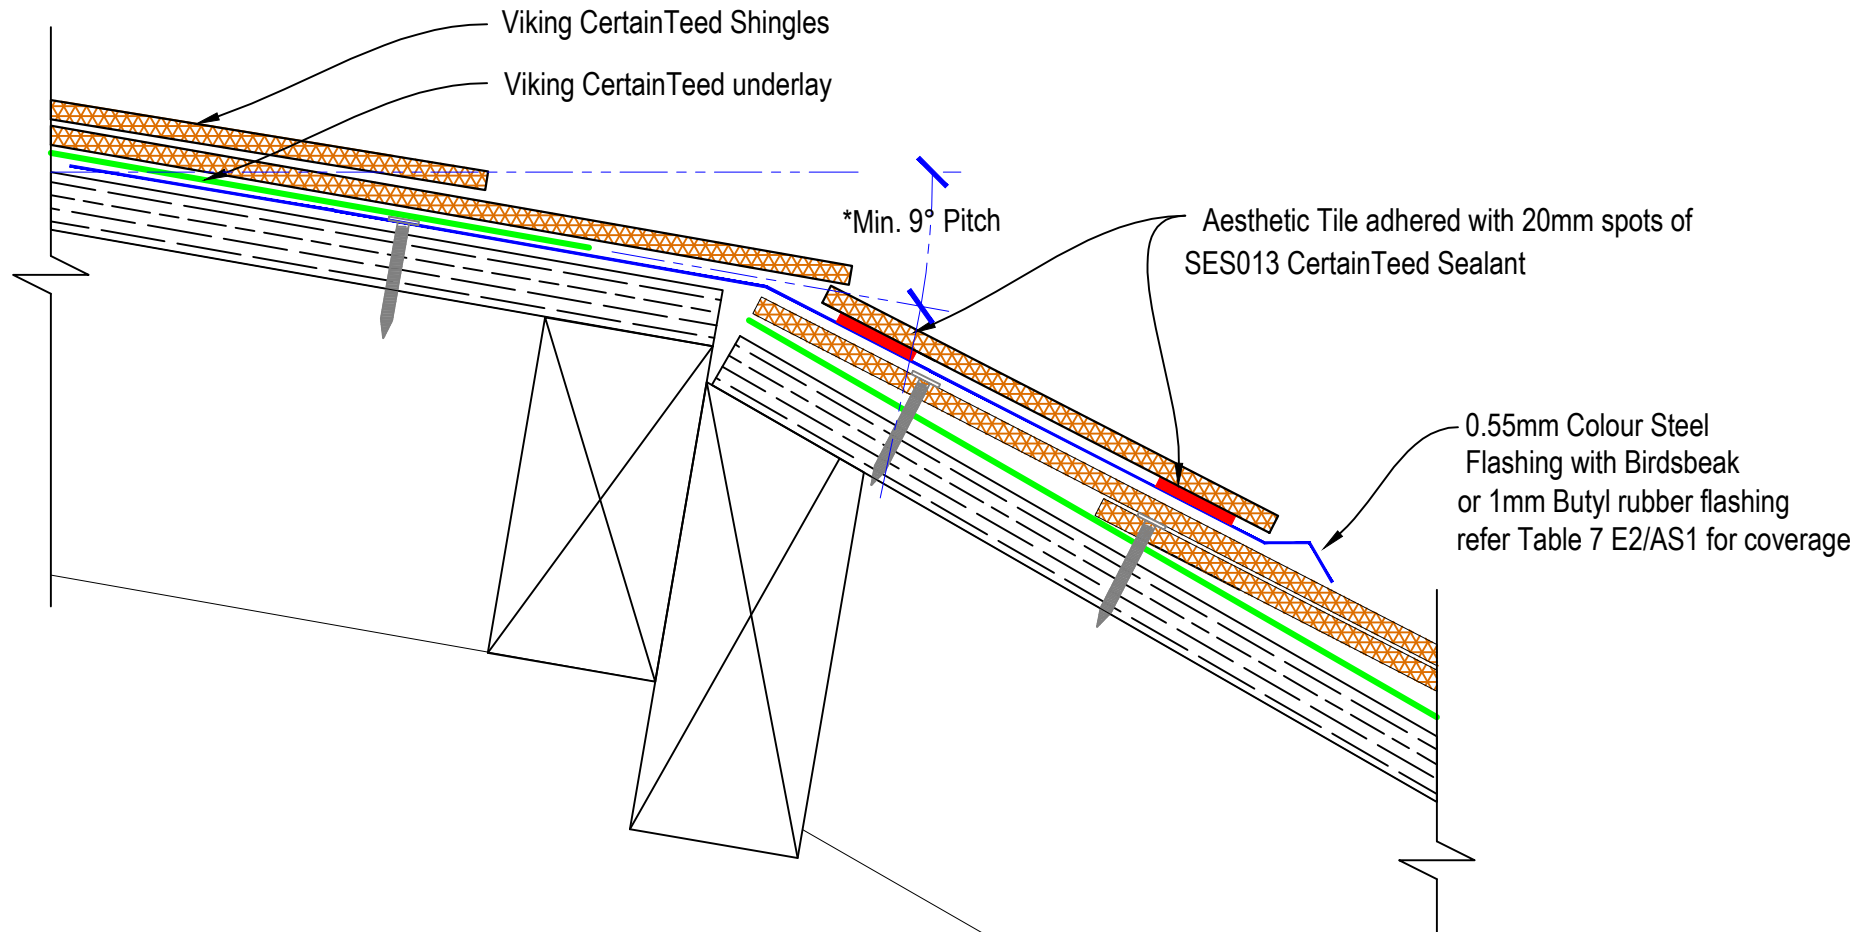

Roofspec Viking <
--

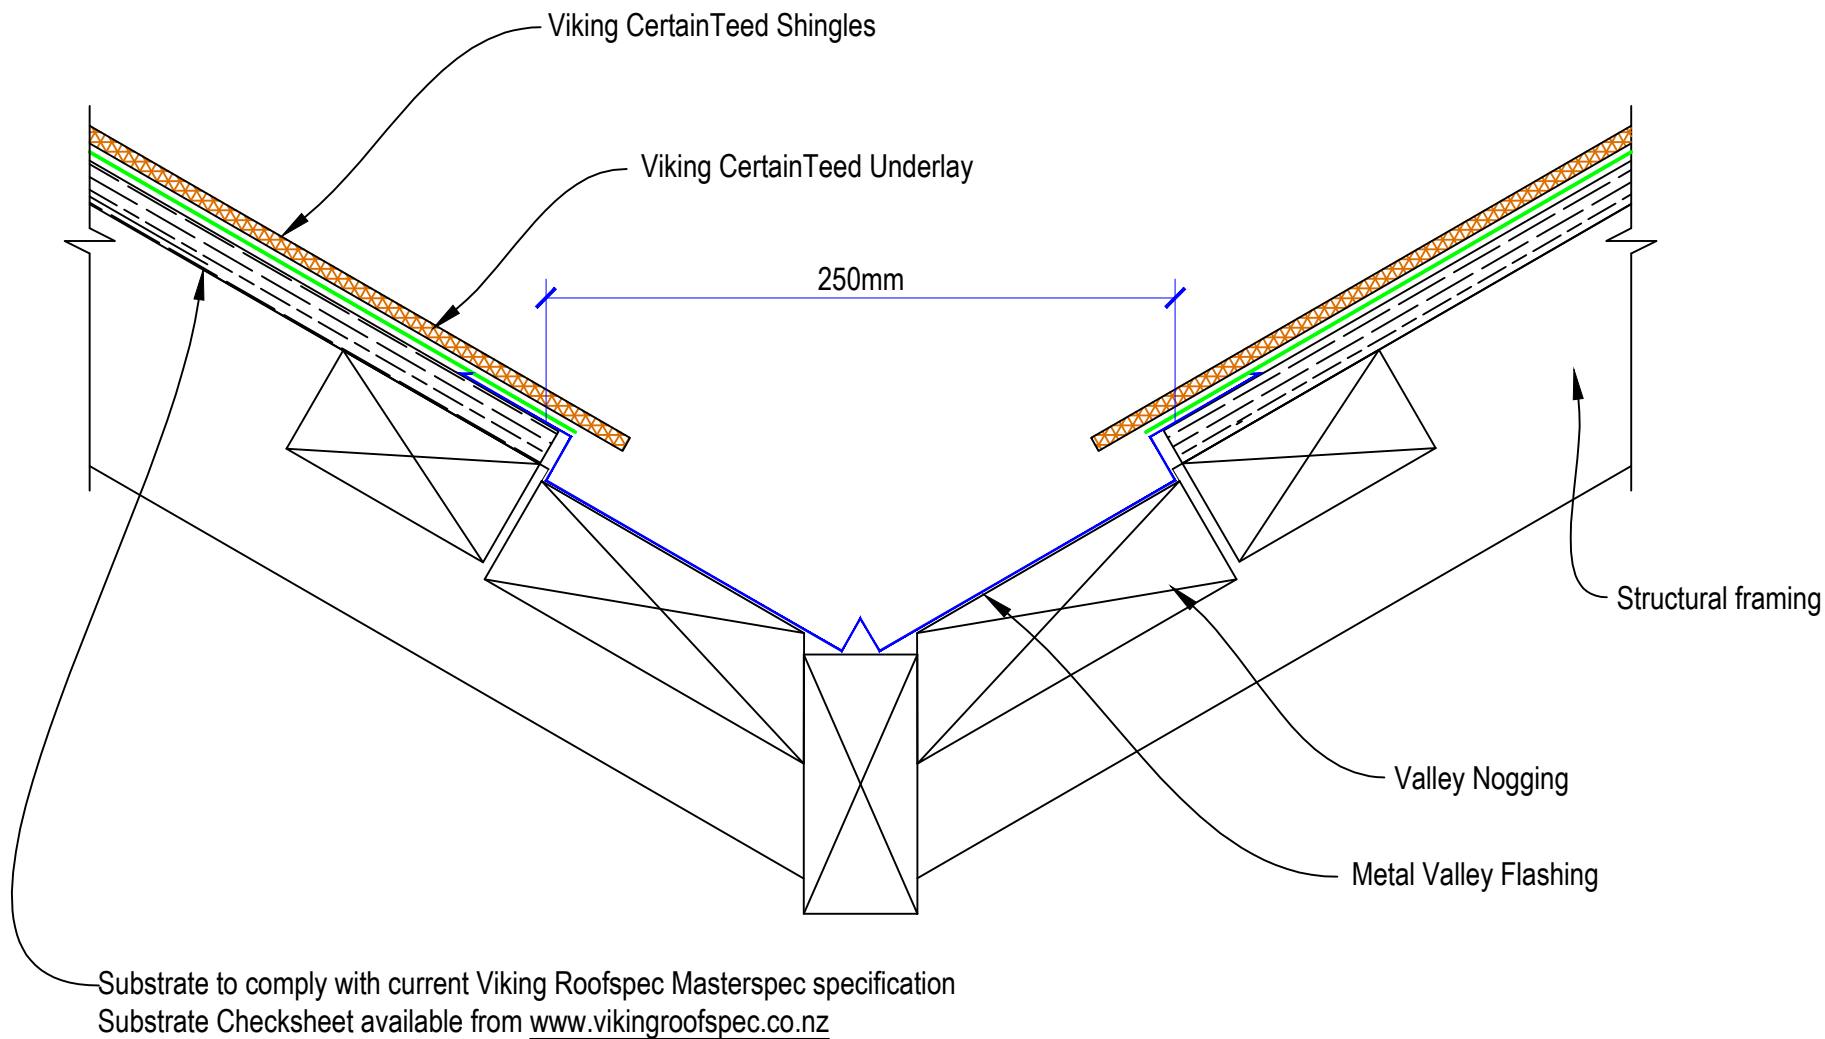

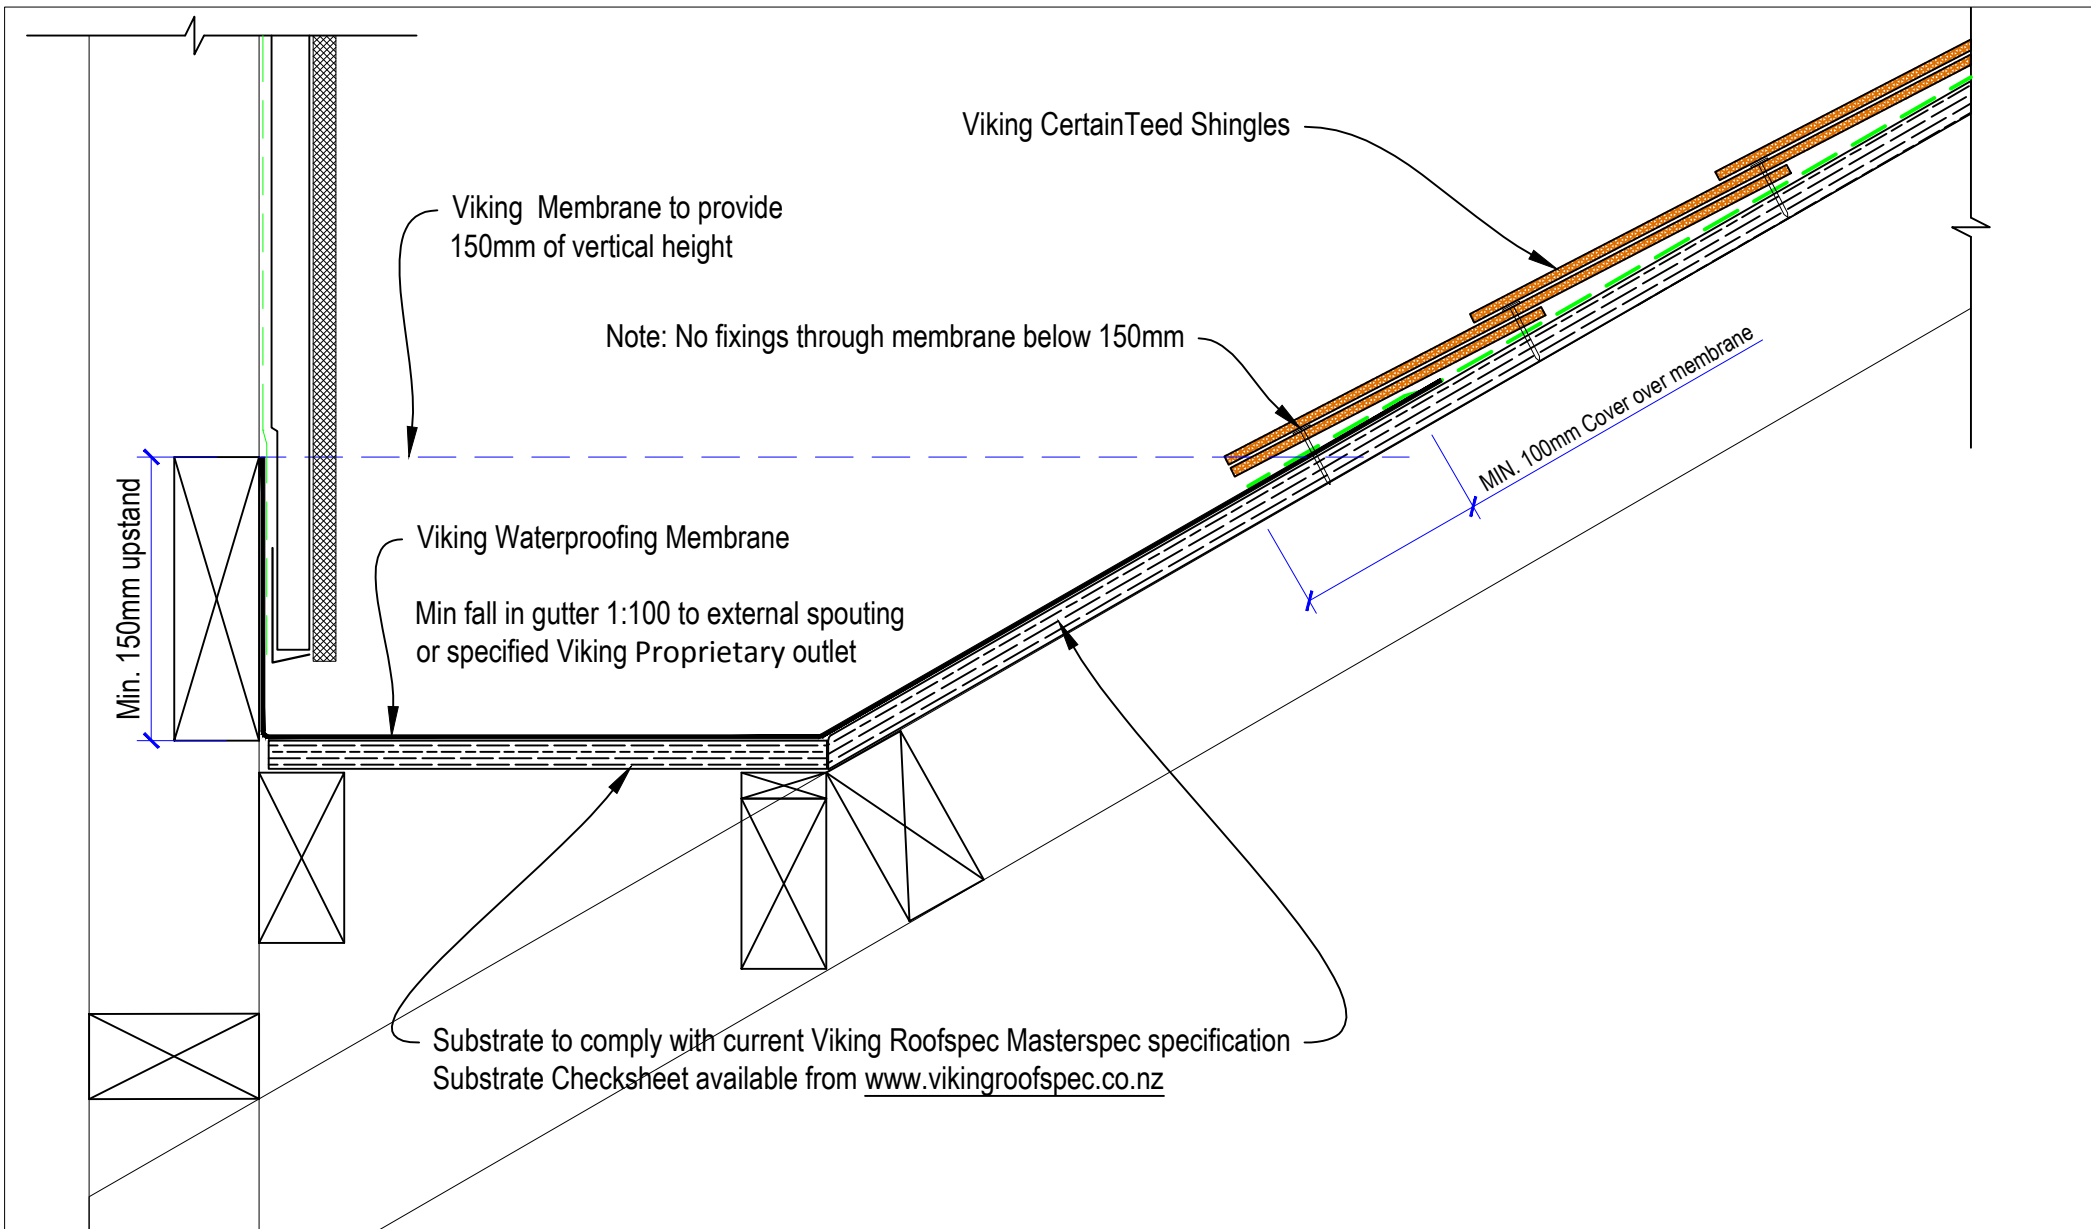

DRAWING TITLE		NOTES:		DRAWING STATUS		
Viking Roofspec Viking Taking care of detail		Viking CertainTeed Shingles Internal Gutter CT20		INFORMATION ONLY		
				Not to Scale	DATE 17/11/2016	Detail Ref.
				DRAWN	Viking	CT20
		Substrate Indicative Only		ISSUE A		

NOTE:

This detail is to show a methodology for Saddle-flashings and kick-out diverters at junctions.

These Saddle-flashings are not supplied by Viking Roofspec as they are fabricated for specific junctions by others to fit various junctions and cladding needs.

NOTE: 2

Refer Viking Typical details for vented apron details etc.

Stage 1 Flexible Flashing tape adhered to wall underlay at rear of cavity minimum 50mm to all surfaces

Barge Flashing

Step 3

Fabricated Saddle-flashing fitted over flexible flashing tape behind the cavity.
Size & depth of diverter to suit specified cladding preventing water ingress entering behind cladding and cavity

Cavity Battens and cladding over flashings.
Note: NO nails through the flashings

Example Saddle-flashing

Min. 50mm

150mm

Min. 100mm

refer table 7 of E2/AS1 for coverage

Barge Board