


COMMERCIAL MULTIDEK ROOFING TYPICAL WALL/ROOF JUNCTION (Parallel Apron Flashing)

DETAIL NO. CMDR009A
DATE DRAWN 21/02/12
FILE REFERENCE R1-CMDR009A.DWG

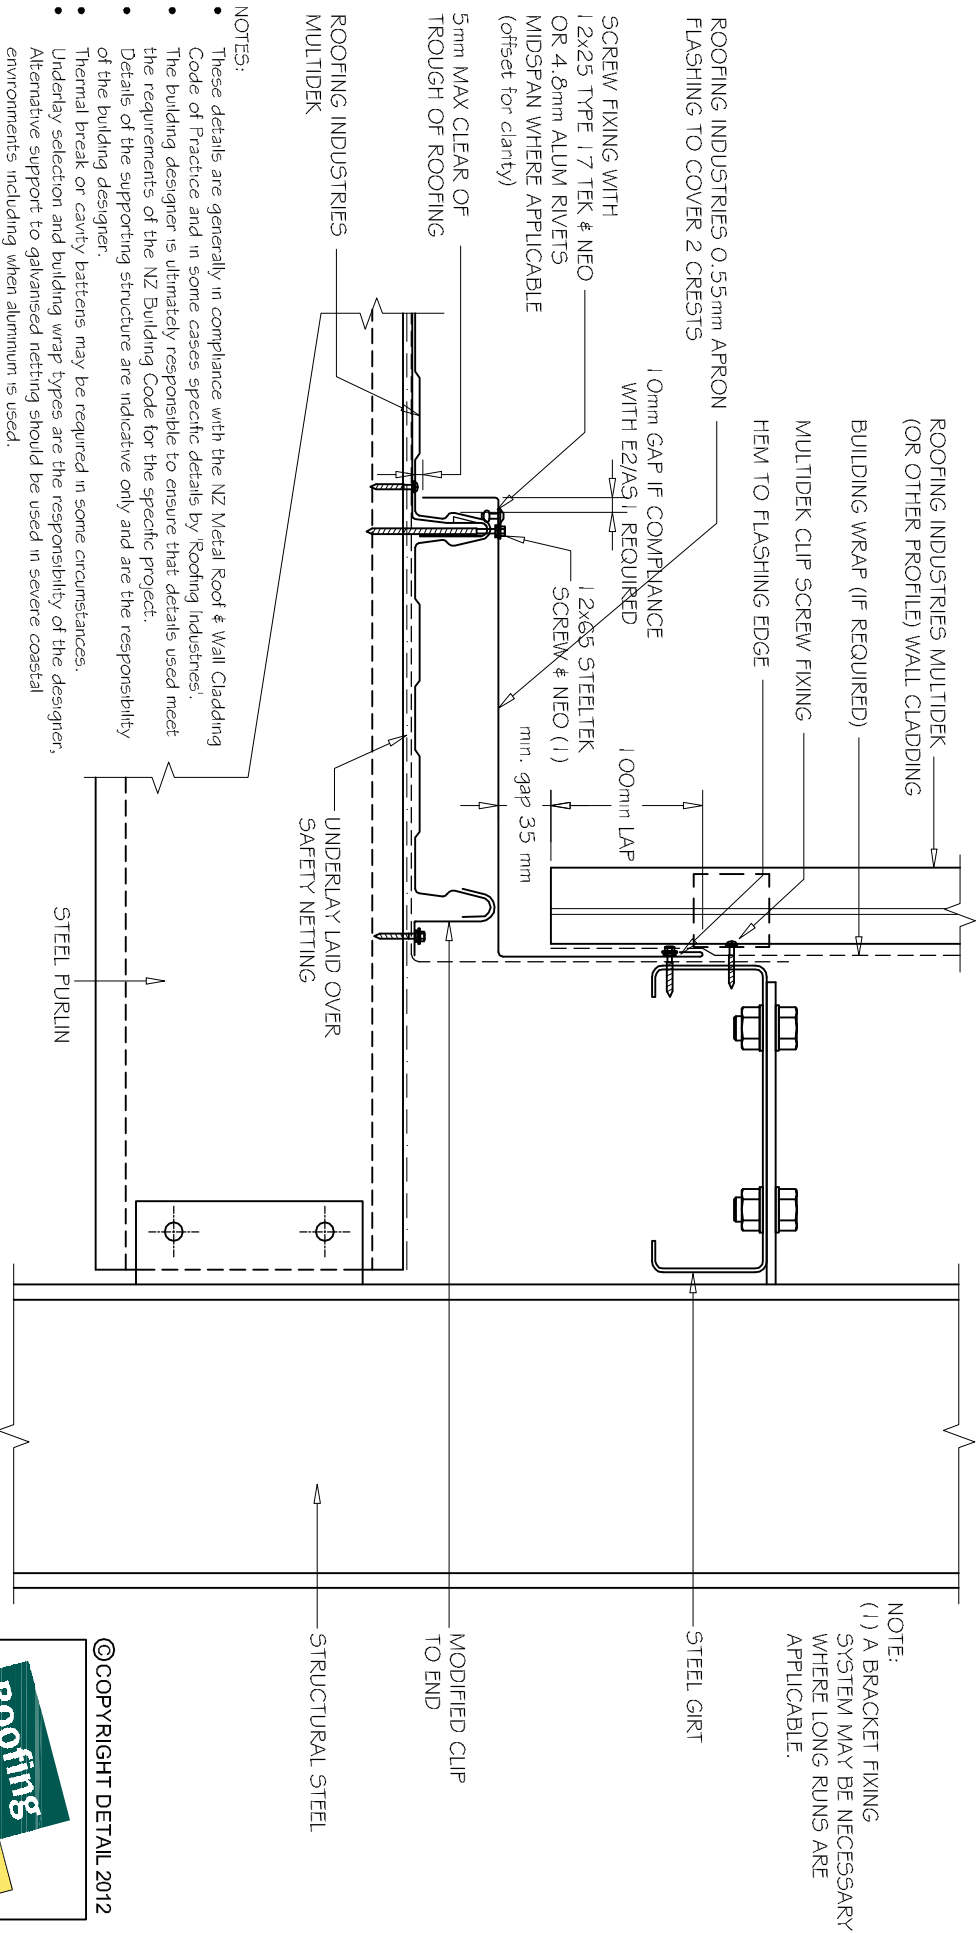

NOTE:
(1) A BRACKET FIXING SYSTEM MAY BE NECESSARY WHERE LONG RUNS ARE APPLICABLE.

NOTES:

- These details are generally in compliance with the NZ Metal Roof & Wall Cladding Code of Practice and in some cases specific details by Roofing Industries.
- The building designer is ultimately responsible to ensure that details used meet the requirements of the NZ Building Code for the specific project.
- Details of the supporting structure are indicative only and are the responsibility of the building designer.
- Thermal break or cavity battens may be required in some circumstances.
- Underlay selection and building wrap types are the responsibility of the designer, Alternative support to galvanised netting should be used in severe coastal environments, including when aluminum is used.
- These details are for Roofing Industries profiles as nominated and may not be applicable to other profiles.
- This drawing is the copyright of Roofing Industries and can only be copied or reproduced with their permission.
- Further information can be obtained from the NZ Metal Roof & Wall Cladding Code of Practice www.metaloof.co.nz & www.roof.co.nz
- Where necessary, adjust drawings for purlin battens or cavity battens.
- Details are for steel based materials, other substrate may require some changes.

A
— 1:5
TYPICAL WALL/ROOF JUNCTION



©COPYRIGHT DETAIL 2012