


COMMERCIAL MULTIDEX ROOFING TYPICAL STEP FLASHING

DETAIL NO. CMDR011A-1
DATE DRAWN 21/02/12
FILE REFERENCE R1-CMDR011A.DWG

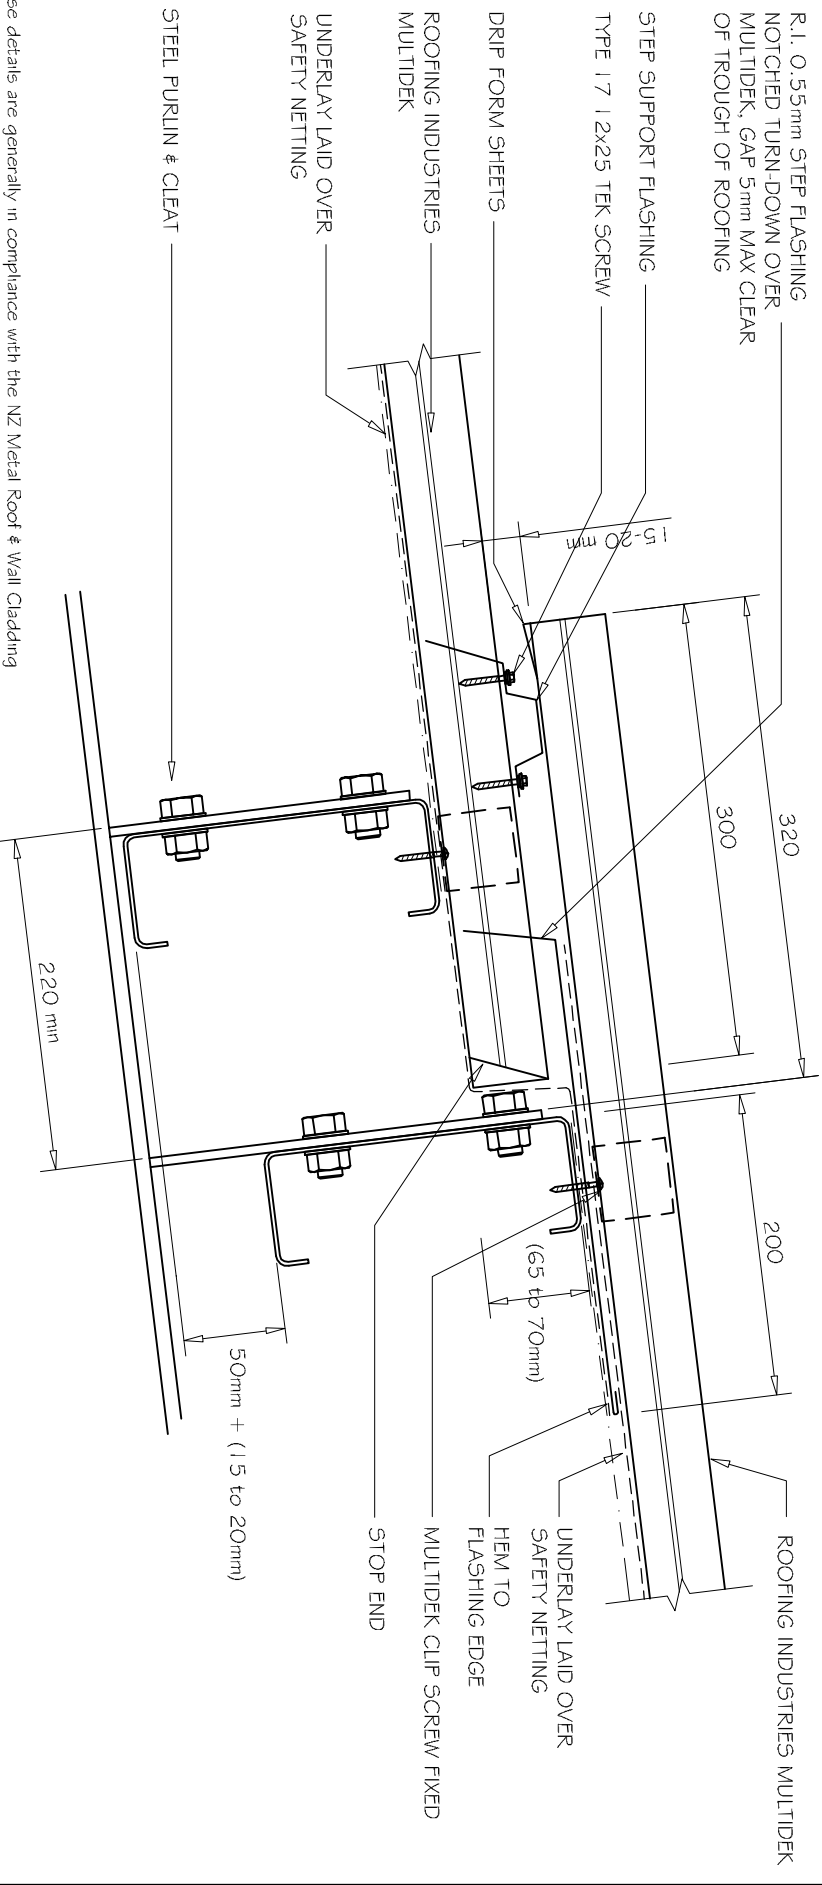

NOTES:

- These details are generally in compliance with the NZ Metal Roof & Wall Cladding Code of Practice and in some cases specific details by 'Roofing Industries'.
- The building designer is ultimately responsible to ensure that details used meet the requirements of the NZ Building Code for the specific project.
- Details of the supporting structure are indicative only and are the responsibility of the building designer.
- Thermal break or cavity battens may be required in some circumstances.
- Underlay selection and building wrap types are the responsibility of the designer. Alternative support to galvanised netting should be used in severe coastal environments including when aluminium is used.
- These details are for Roofing Industries profiles as nominated and may not be applicable to other profiles.
- This drawing is the copyright of Roofing Industries and can only be copied or reproduced with their permission.
- Further information can be obtained from the NZ Metal Roof & Wall Cladding Code of Practice www.metaloofers.org.nz & www.roof.co.nz
- Where necessary adjust drawings for purlin battens or cavity battens.
- Details are for steel based materials, other substrate may require some changes.

NOTE:

- (1) MINIMUM PITCH 3°
- (2) PURLIN SPACINGS AT STEP TO BE THE SAME AS FOR END SPANS

A TYPICAL STEP IN ROOF
1:5

©COPYRIGHT DETAIL 2012

