



CLEARSPAN or CLEARVIEW FACE FIXED TO STEEL WITH CASTAWAY BRACKET

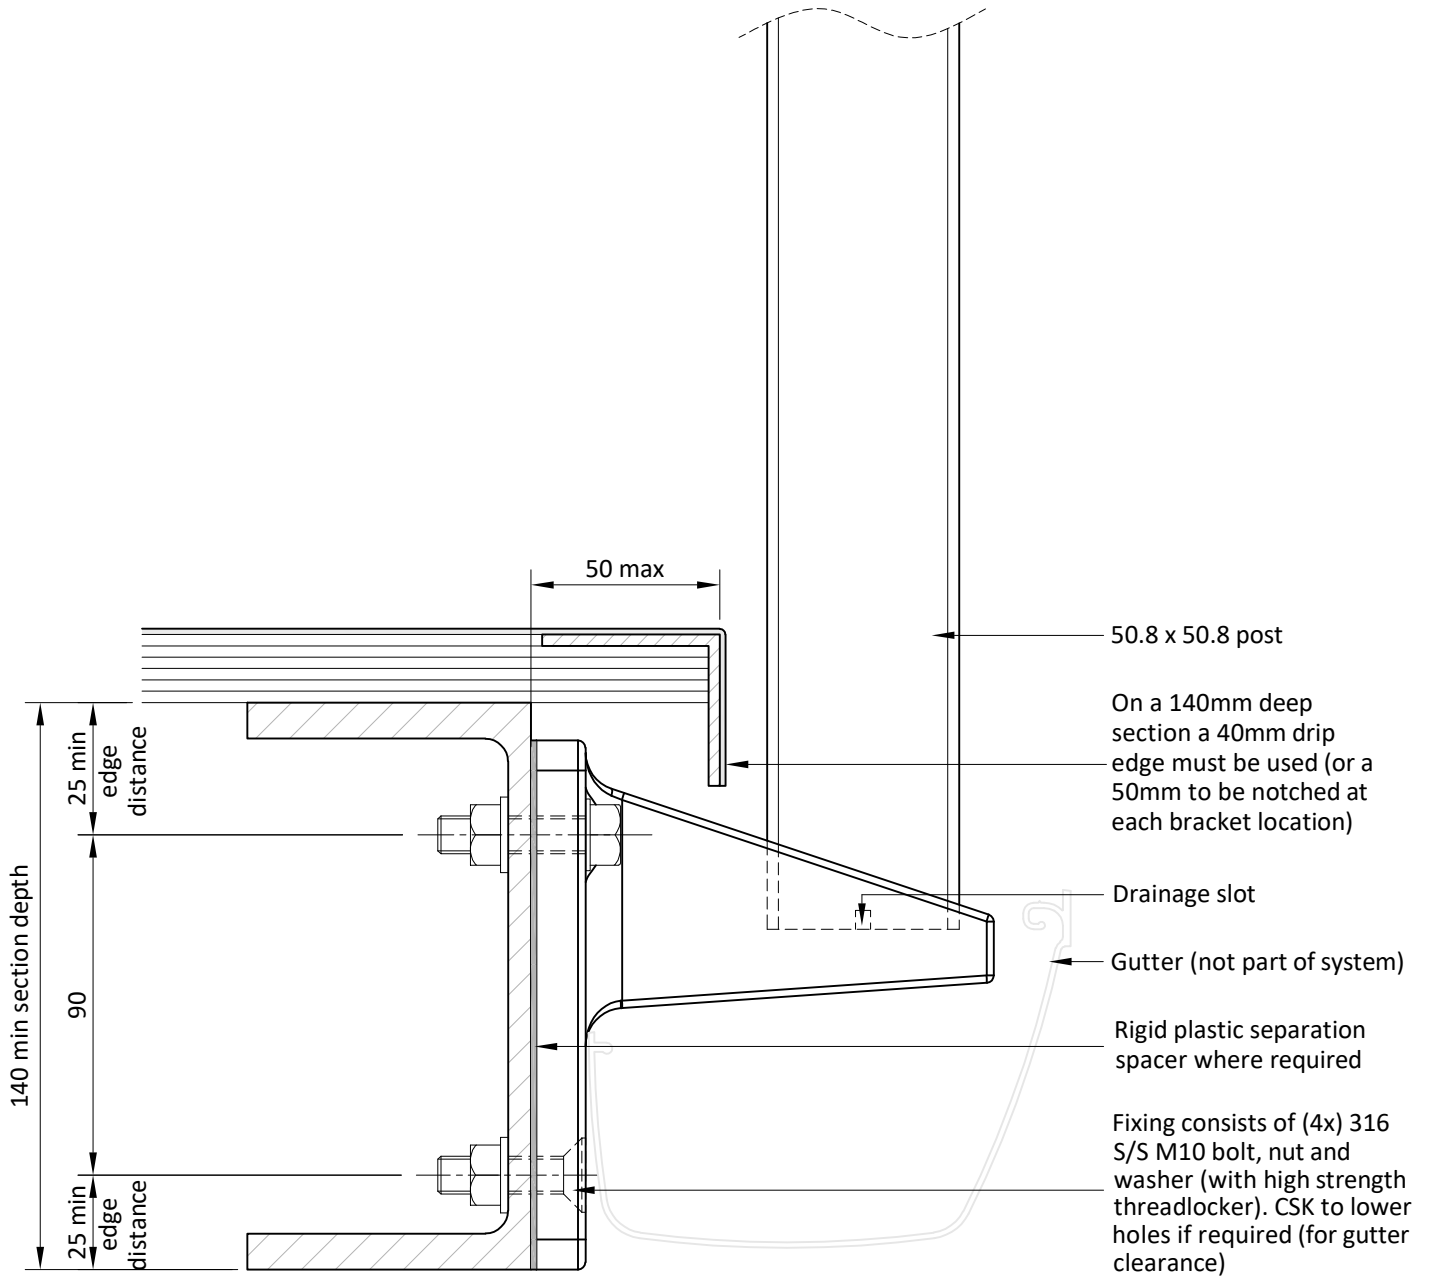

Leverage height max (distance from top of handrail to bottom of post)									
0.95m	1.00m	1.05m	1.10m	1.15m	1.20m	1.25m	1.30m	1.35m	

Glass or Solid infill (Vista, Classic, Clearview)	Up to very high wind zone (50m/s)	Maximum post ctrs	1.39m	1.32m	1.26m	1.20m	1.15m	1.10m	1.05m	0.95m	0.85m
	Extra high wind zone (55m/s)		1.39m	1.32m	1.24m	1.13m	1.03m	0.95m	0.87m	0.78m	0.68m
35% max closed area (Settler, Heritage, Face hung fin)	All wind zones (up to 55m/s)		1.39m	1.32m	1.26m	1.20m	1.15m	1.10m	1.05m	0.95m	0.85m

- Applicable to occupancy types A, B, C3 & E.
- This fixing detail PS1 should be used in conjunction with the appropriate system PS1.
- The barrier may extend above the handrail by max 200mm (e.g. Clearview offset or Face Hung Fin)
- This is a balustrade connection detail. Deck design, construction and water-proofing is the responsibility of others. For all other applications or non-standard or site specific connections not covered under the standard detail manual please contact Spectrum.

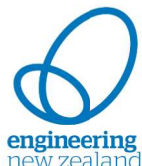

Building Code Clause(s).....

PRODUCER STATEMENT – PS1 – DESIGN

(Guidance on use of Producer Statements (formerly page 2) is available at www.engineeringnz.org)

ISSUED BY: BCD GROUP LTD
.....
(Design Firm)

TO: SPECTRUM ALUMINIUM
.....
(Owner/Developer)

TO BE SUPPLIED TO: RELEVANT LOCAL TERRITORIAL AUTHORITY
.....
(Building Consent Authority)

IN RESPECT OF: CLEARSPAN/CLEARVIEW FACE FIXED TO STEEL WITH CASTAWAY BRACKET
.....
(Description of Building Work)

AT: NATIONWIDE
.....
(Address)

Town/City: NA **LOT** **DP S:** **SO**
(Address)

We have been engaged by the owner/developer referred to above to provide:
Design Services of Structural Engineer for the Balustrade System (Excludes the observation)

.....
(Extent of Engagement)

services in respect of the requirements of Clause(s) B1 of the Building Code for:

All or Part only (as specified in the attachment to this statement), of the proposed building work.

The design carried out by us has been prepared in accordance with:

Compliance Documents issued by the Ministry of Business, Innovation & Employment B1/VM1 AS/NZS1664:1997 or
(verification method/acceptable solution)

Alternative solution as per the attached schedule.....

The proposed building work covered by this producer statement is described on the drawings titled:

CLEARSPAN/CLEARVIEW FACE FIXED TO STEEL WITH CASTAWAY BRACKET and numbered 3.1.16 ;
together with the specification, and other documents set out in the schedule attached to this statement.

On behalf of the Design Firm, and subject to:

- (i) Site verification of the following design assumptions Substrates to be confirmed by Chartered Professional Engineer
- (ii) All proprietary products meeting their performance specification requirements;

I believe on reasonable grounds that a) the building, if constructed in accordance with the drawings, specifications, and other documents provided or listed in the attached schedule, will comply with the relevant provisions of the Building Code and that b), the persons who have undertaken the design have the necessary competency to do so. I also recommend the following level of construction monitoring/observation:

CM1 CM2 CM3 CM4 CM5 (Engineering Categories) or as per agreement with owner/developer (Architectural)

I, Samuel Simpson am: CPEng 1021483 # Reg Arch #
(Name of Design Professional)

I am a member of: Engineering New Zealand NZIA and hold the following qualifications: BE(HONS), CPEng, CMEngNZ

The Design Firm issuing this statement holds a current policy of Professional Indemnity Insurance no less than \$200,000*.

The Design Firm is a member of ACENZ:

SIGNED BY Samuel Simpson (Signature).....
(Name of Design Professional)

ON BEHALF OF BCD GROUP LTD Date 16/12/2020
(Design Firm)

Note: This statement shall only be relied upon by the Building Consent Authority named above. Liability under this statement accrues to the Design Firm only. The total maximum amount of damages payable arising from this statement and all other statements provided to the Building Consent Authority in relation to this building work, whether in contract, tort or otherwise (including negligence), is limited to the sum of \$200,000.*

This form is to accompany **Form 2 of the Building (Forms) Regulations 2004** for the application of a Building Consent.
THIS FORM AND ITS CONDITIONS ARE COPYRIGHT TO ACENZ, ENGINEERING NEW ZEALAND AND NZIA