


SEAMLESS FACE FIXED TO STEEL

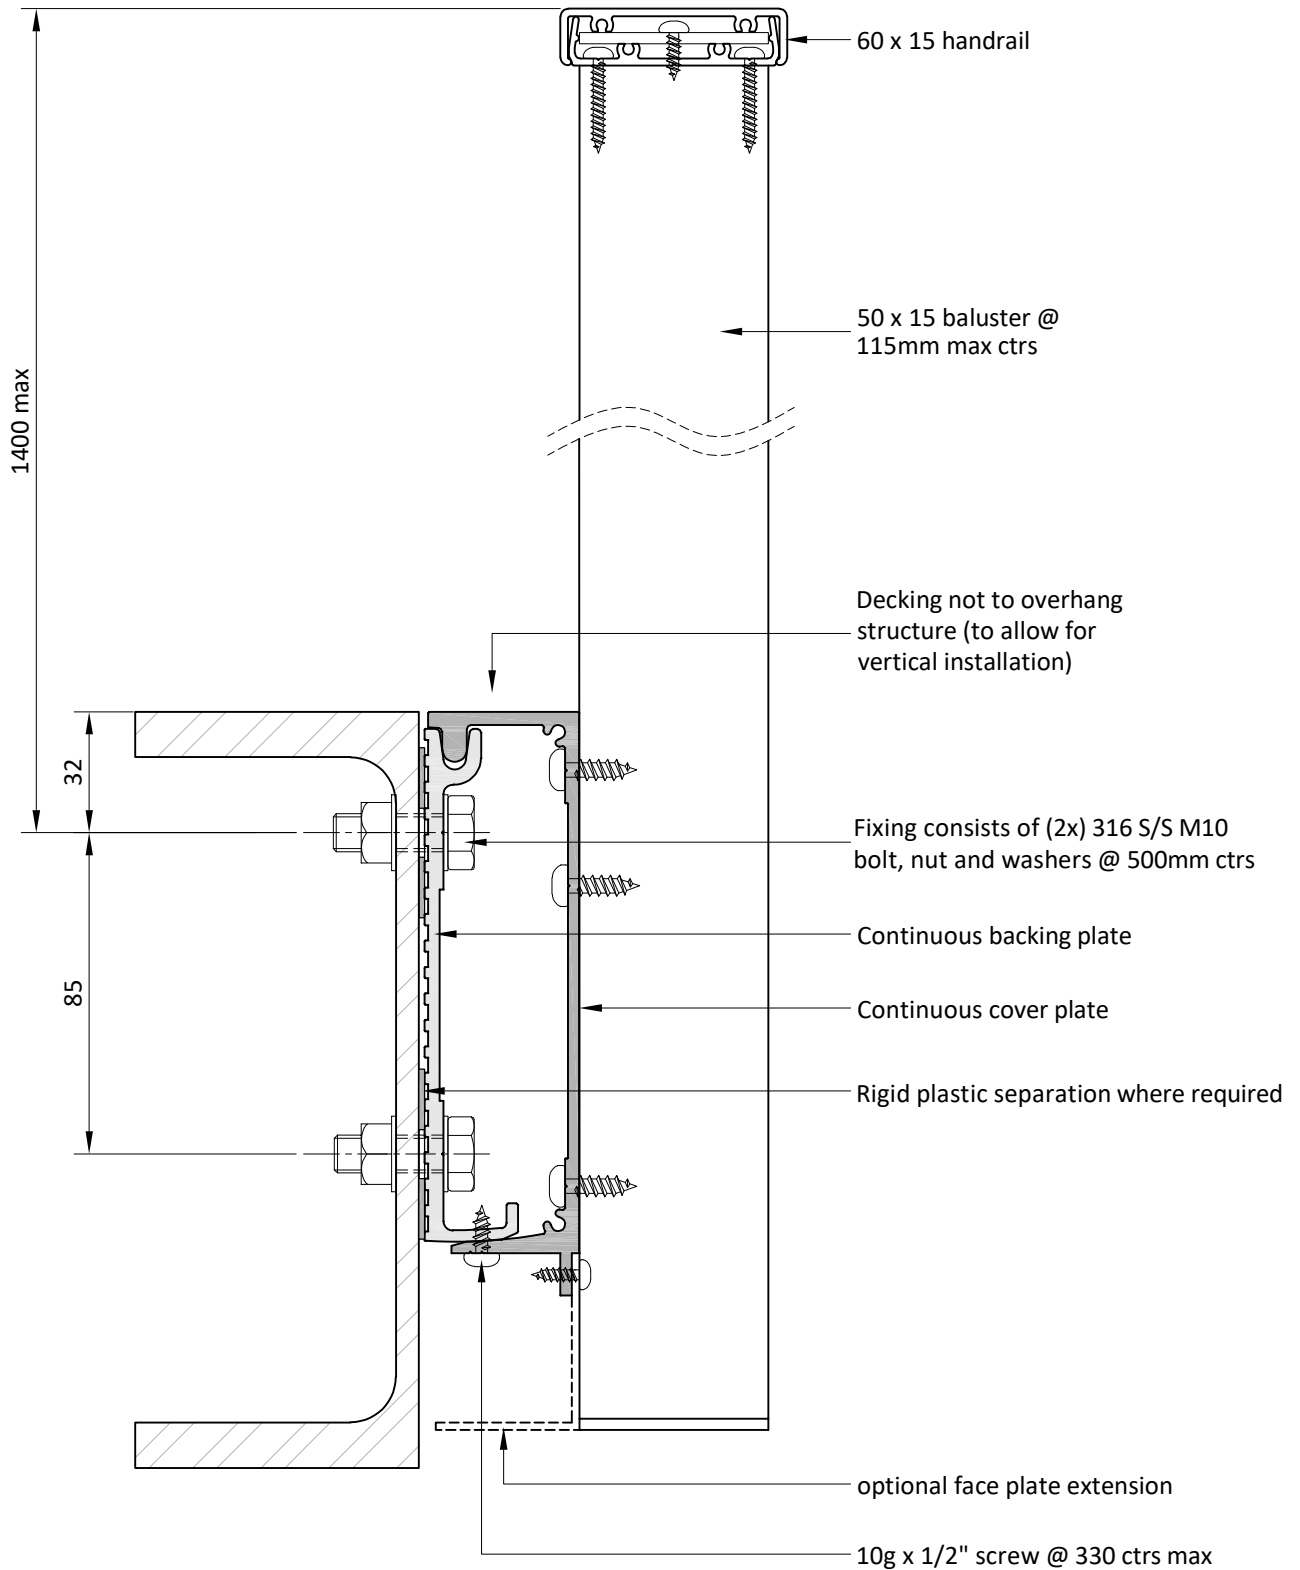

- Applicable to occupancy types A, B, C3 & E.
- Wind Zone ULS max 55m/s
- This is a balustrade connection detail. Deck design, construction and water-proofing is the responsibility of others. For all other applications or non-standard or site specific connections not covered under the standard detail manual please contact Spectrum.