


**THIS DRAWING IS INDICATIVE ONLY AND BY NO MEANS COMPREHENSIVE**

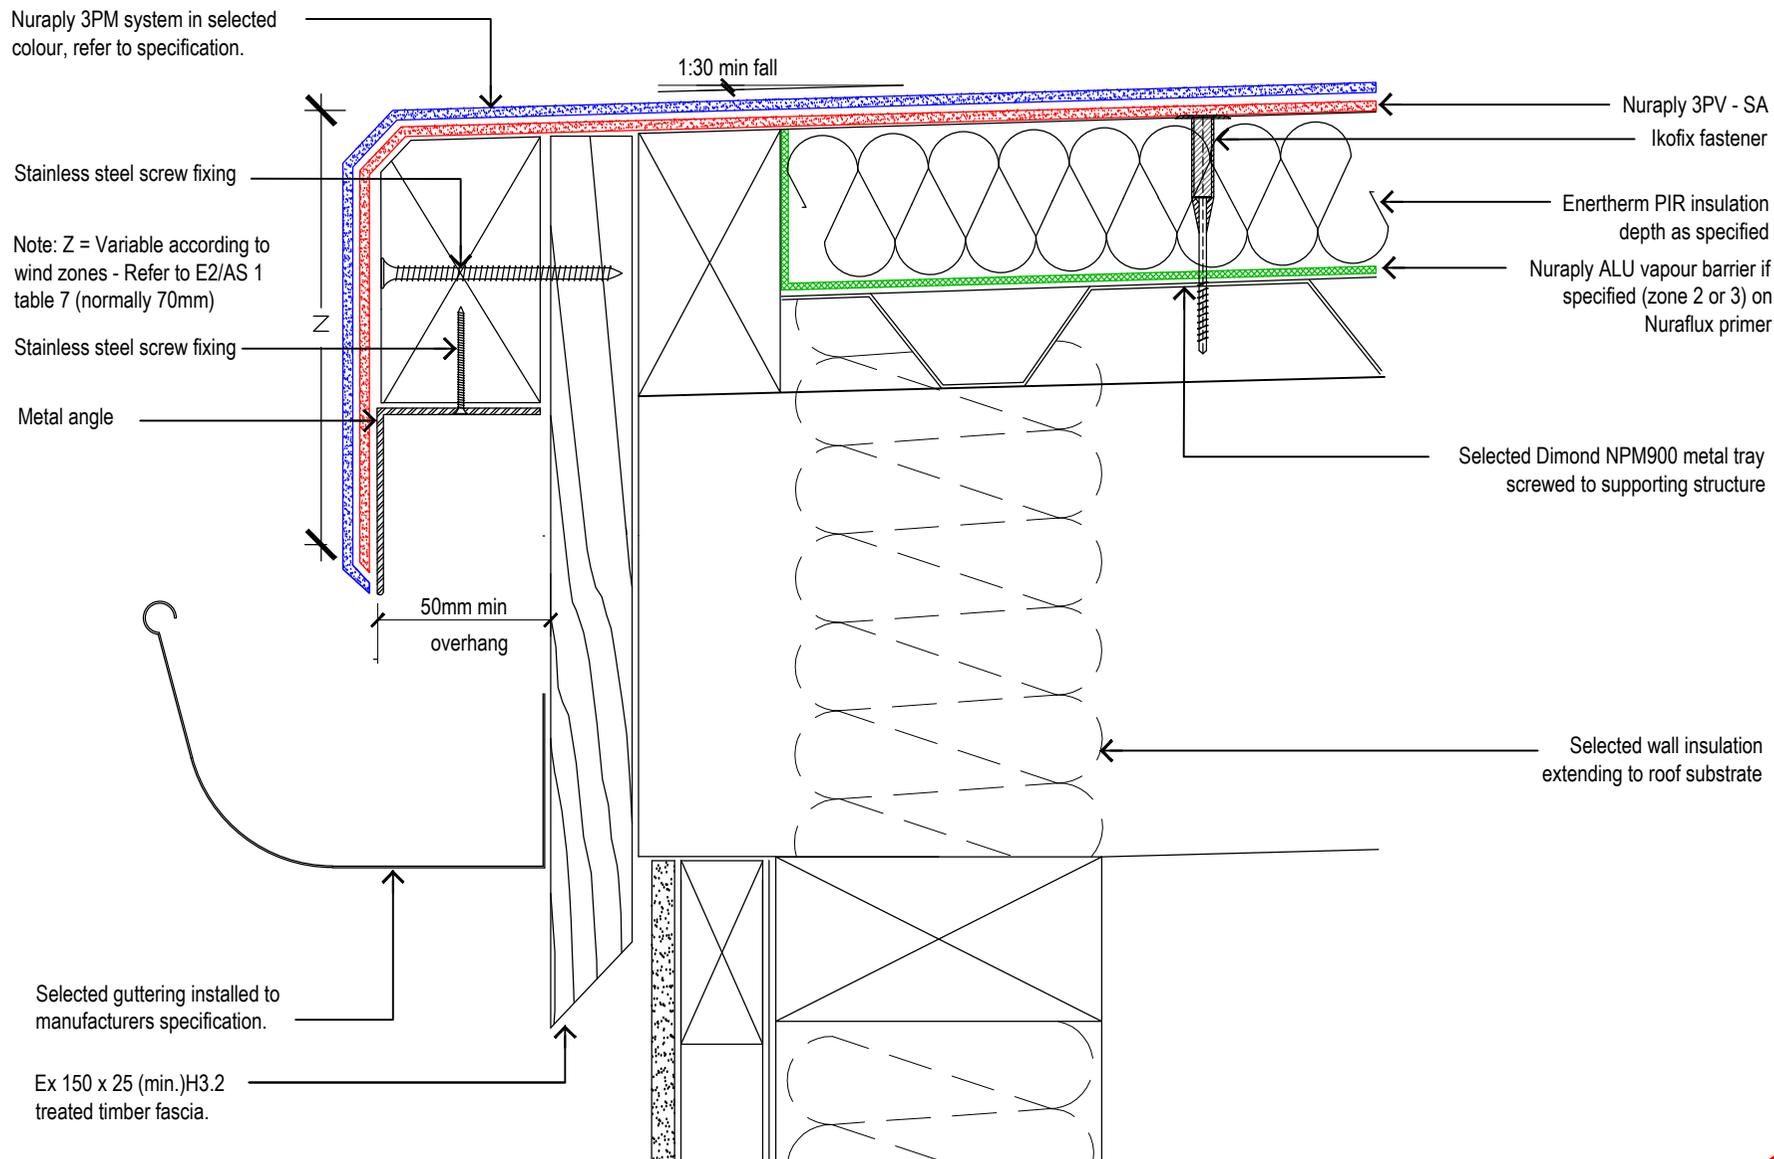

**BRANZ Appraised**  
Appraisal No. 547 [2007]



**Nuralite Waterproofing Ltd.**

53A Victoria Street, Onehunga,  
Auckland 1061, New Zealand  
TEL: (64) (9) 579-2046  
FAX: (64) (9) 579-5136  
email: info@nuralite.co.nz  
web: www.nuralite.co.nz

*All applications to be installed by an authorised nuralite applicator. All materials to be applied in accordance with standard published installation instruction and product data sheet should be consulted at all times. This drawing is for comment & approval it must not be used for construction until authorised by the site specifier or other relevant technical expert. This detail drawing is to be used only as a part of the nuralite specification package.*

*All drawings are subject to copyright. Unauthorised use is prohibited  
© NURALITE WATERPROOFING Ltd.*

PRODUCT:

**NURATHERM ON METAL TRAY**

DESCRIPTION:

**WARM ROOF - WRAPPED METAL ANGLE EDGE INTO GUTTER**

SCALE:

NTS

PREVIOUS DWG No:

New

REVISION:

Rev D

DATE:

APRIL 14

DWG No:

**RMPW.A2**

**THIS DRAWING IS INDICATIVE ONLY AND BY NO MEANS COMPREHENSIVE**

Nuraply 3PM system in selected colour, refer to specification.

50mm wide H3.2 treated timber kerb with bevelled edges.

1:30 min. fall

Nuraply 3PV - SA  
Ikofix fastener

Enertherm PIR insulation  
depth as specified

Nuraply ALU vapour barrier  
if specified (zone 2 or 3)  
on Nuraflex primer


Selected Dimond NPM 900  
metal tray screwed to  
supporting structure

Selected wall insulation extending  
to roof substrate

Nuraply 3P V-SA welded and nailed  
to bargeboard with clouts.

Ex 150 x 25 (min.) H3.2  
treated timber fascia.

Note: Z = Variable according to wind zones  
Refer to E2/AS1 table 7 (normally 70mm)

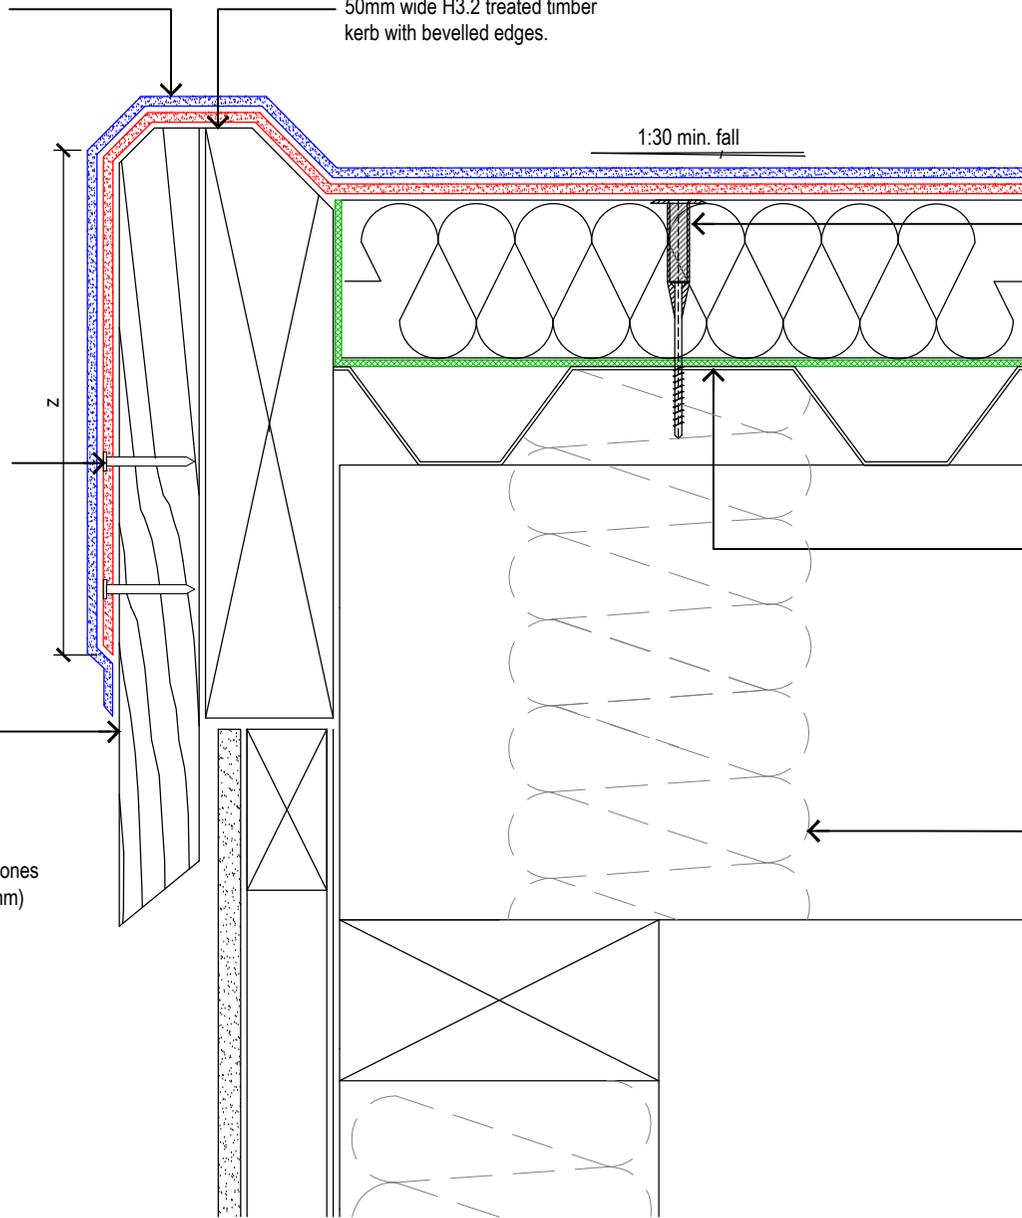

**BRANZ Appraised**  
Appraisal No. 547 [2007]



**Nuralite Waterproofing Ltd.**

53A Victoria Street, Onehunga,  
Auckland 1061, New Zealand  
TEL: (64) (9) 579-2046  
FAX: (64) (9) 579-5136  
email: info@nuralite.co.nz  
web: www.nuralite.co.nz

*All applications to be installed by an authorised nuralite applicator. All materials to be applied in accordance with standard published installation instruction and product data sheet should be consulted at all times. This drawing is for comment & approval it must not be used for construction until authorised by the site specifier or other relevant technical expert. This detail drawing is to be used only as a part of the nuralite specification package.*  
*All drawings are subject to copyright. Unauthorised use is prohibited*  
© NURALITE WATERPROOFING Ltd.

PRODUCT:

**NURATHERM ON METAL TRAY**

DESCRIPTION:

WARM ROOF - NON DRAINING WATERCHECK DETAIL

SCALE:

NTS

PREVIOUS DWG No:

New

REVISION: Rev D


DATE:

APRIL 14

DWG No:

**RMPW.B1**

**THIS DRAWING IS INDICATIVE ONLY AND BY NO MEANS COMPREHENSIVE**

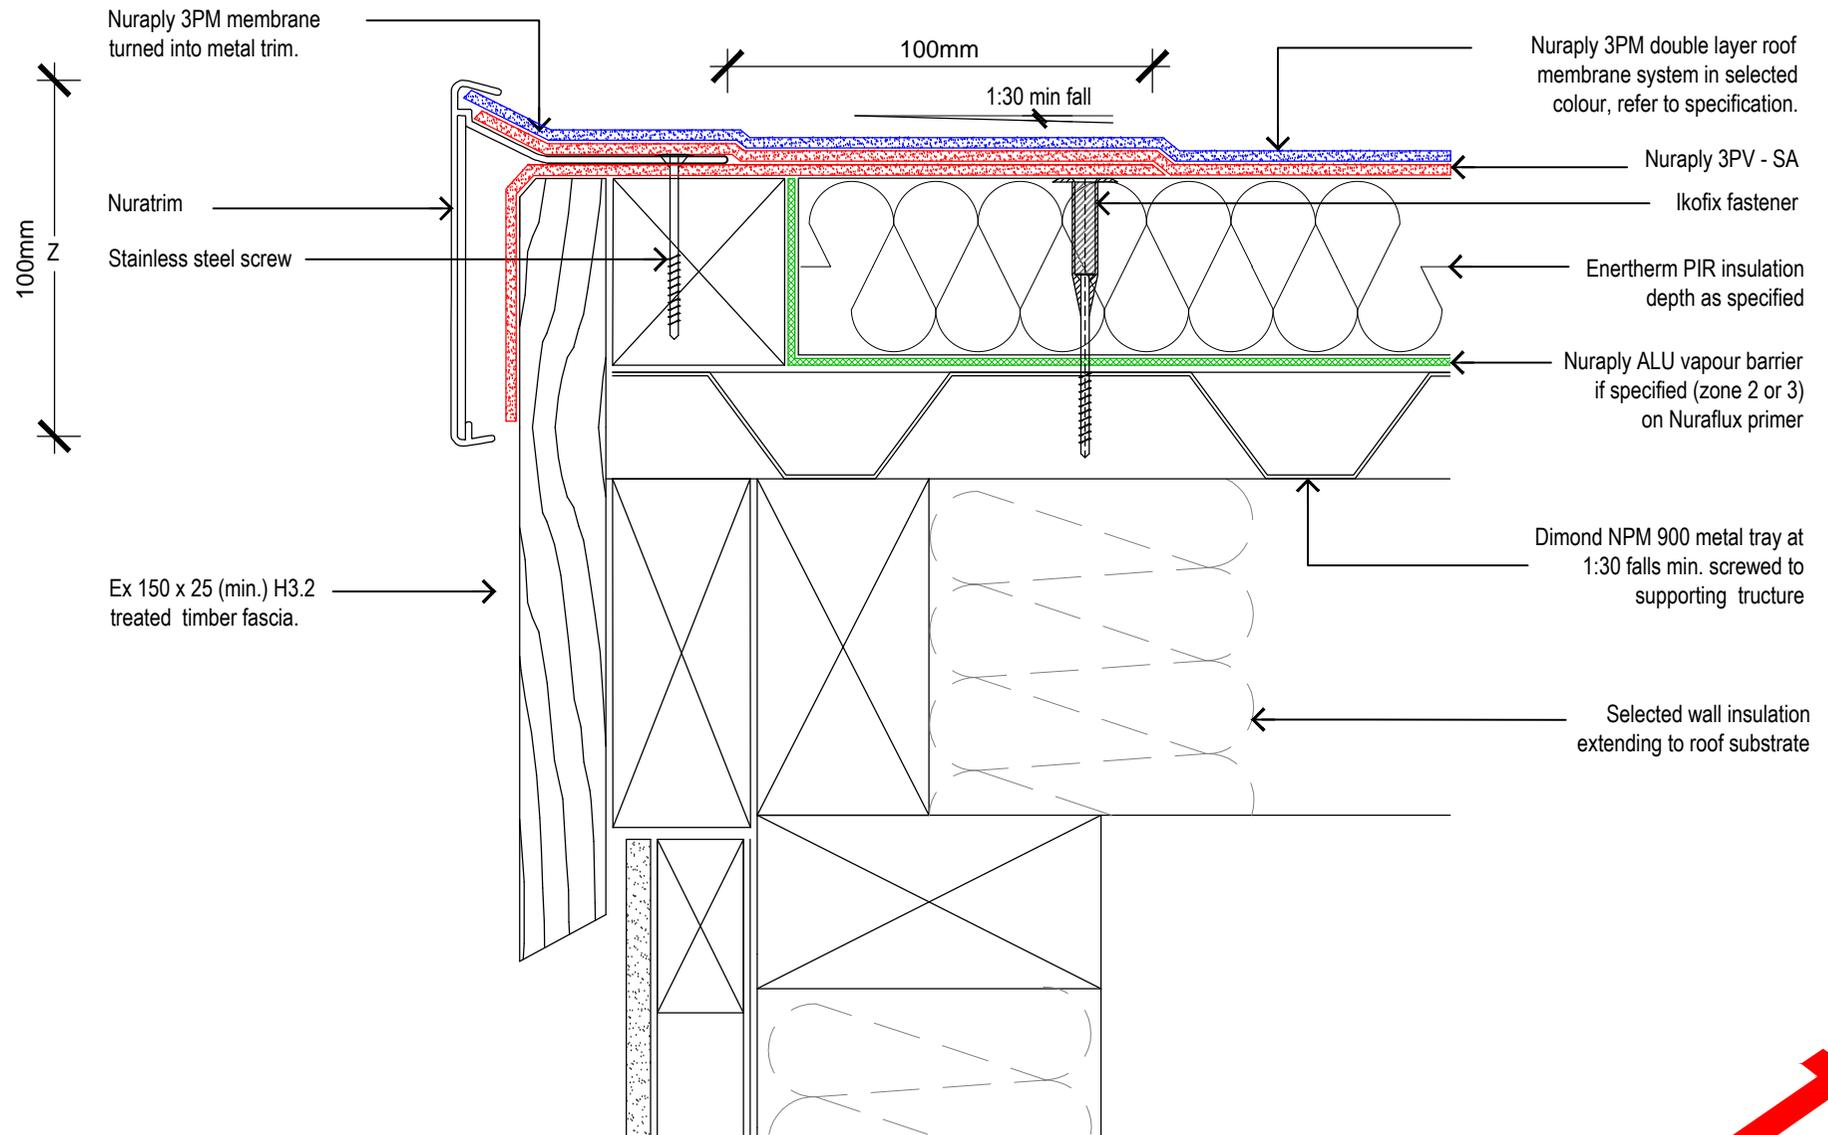

**BRANZ Appraised**  
Appraisal No. 547 [2007]

**NURALITE**  
THE FLAT ROOF EXPERTS

**Nuralite Waterproofing Ltd.**

53A Victoria Street, Onehunga,  
Auckland 1061, New Zealand  
TEL: (64) (9) 579-2046  
FAX: (64) (9) 579-5136  
email: info@nuralite.co.nz  
web: www.nuralite.co.nz

*All applications to be installed by an authorised nuralite applicator. All materials to be applied in accordance with standard published installation instruction and product data sheet should be consulted at all times. This drawing is for comment & approval it must not be used for construction until authorised by the site specifier or other relevant technical expert. This detail drawing is to be used only as a part of the nuralite specification package.*

*All drawings are subject to copyright. Unauthorised use is prohibited*  
© NURALITE WATERPROOFING Ltd.

PRODUCT:

**NURATHERM ON METAL TRAY**

DESCRIPTION:

WARM ROOF - NURATRIM EDGE DETAIL

SCALE: NTS


PREVIOUS DWG No: New

DWG No: **RMPW.B3**

REVISION: Rev D

DATE: APRIL 14

**THIS DRAWING IS INDICATIVE ONLY AND BY NO MEANS COMPREHENSIVE**

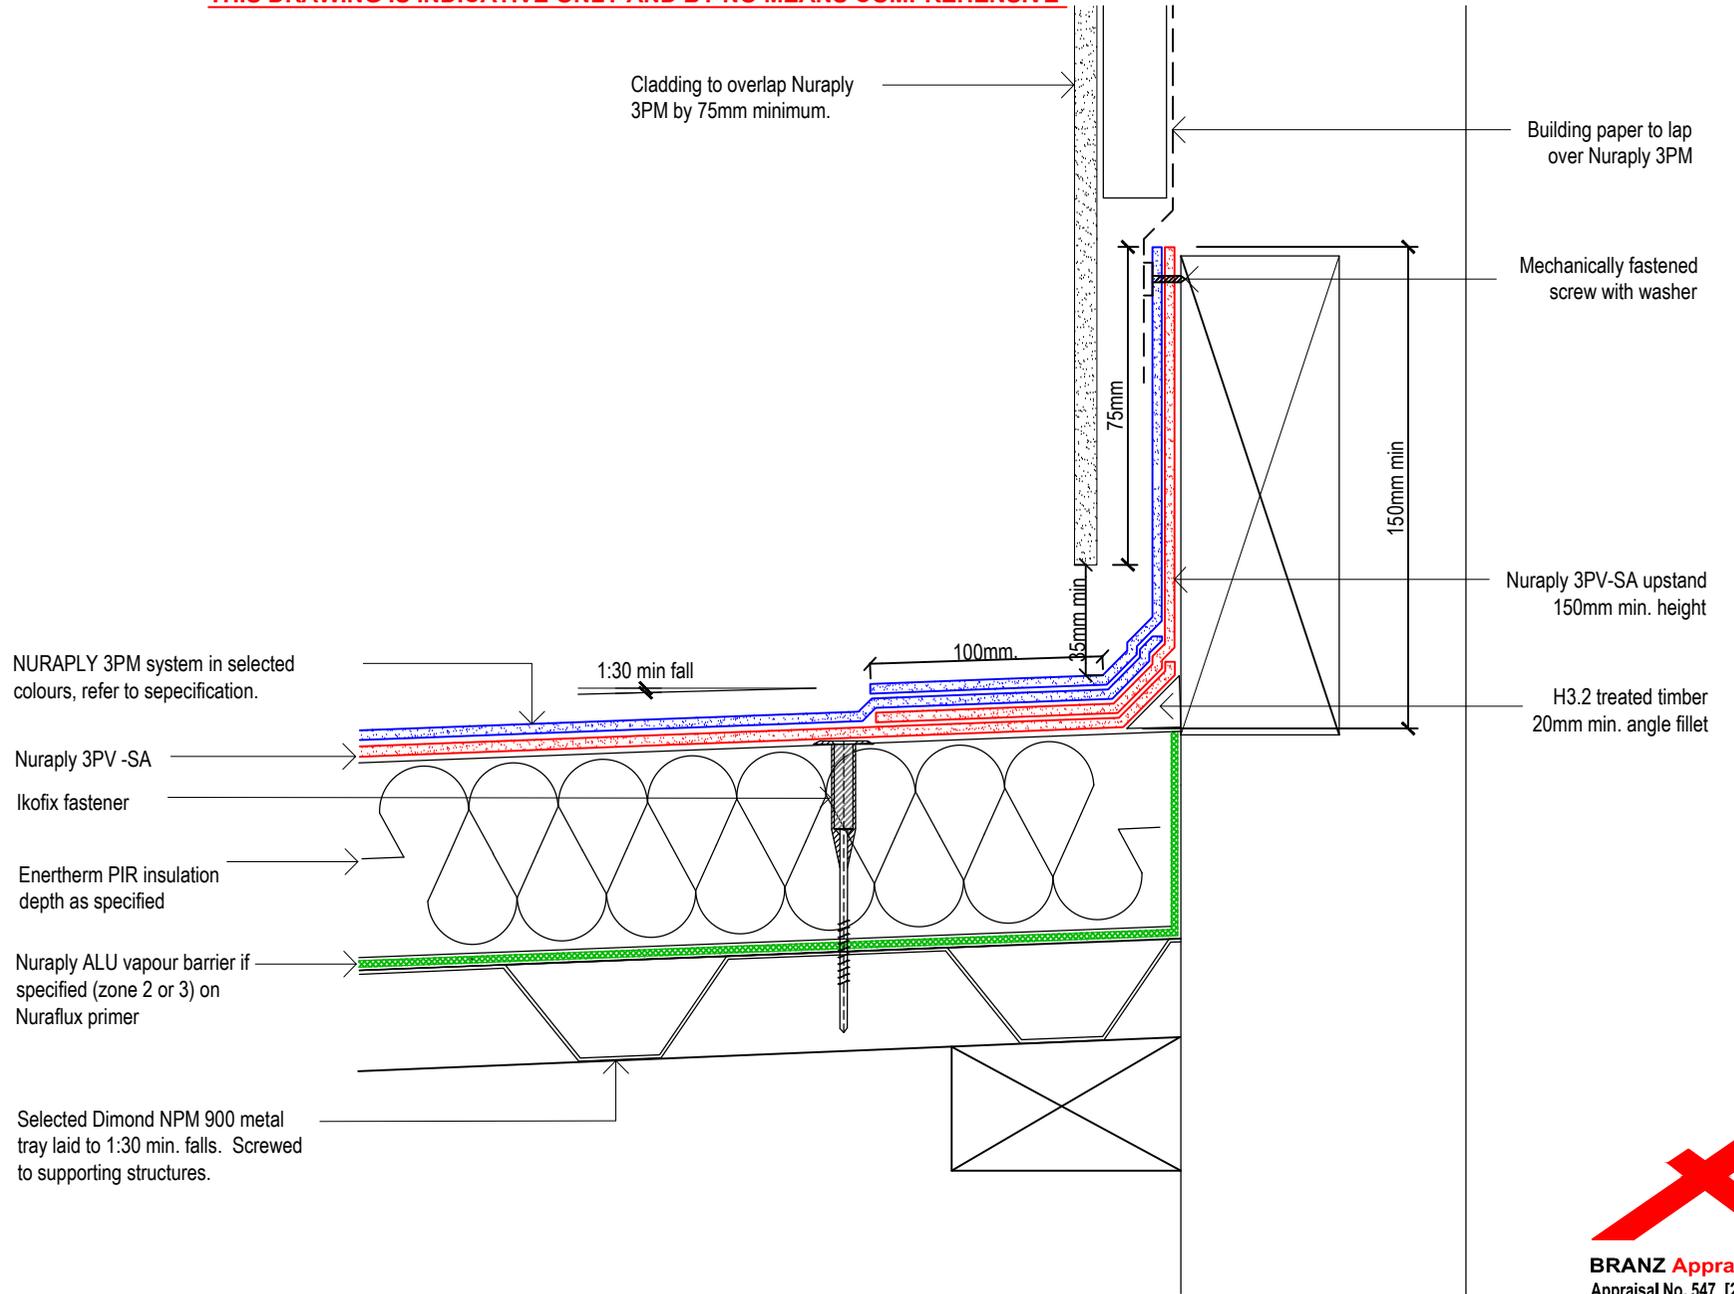


**Nuralite Waterproofing Ltd.**  
53A Victoria Street, Onehunga,  
Auckland 1061, New Zealand  
TEL: (64) (9) 579-2046  
FAX: (64) (9) 579-5136  
email: info@nuralite.co.nz  
web: www.nuralite.co.nz

*All applications to be installed by an authorised nuralite applicator. All materials to be applied in accordance with standard published installation instruction and product data sheet should be consulted at all times. This drawing is for comment & approval it must not be used for construction until authorised by the site specifier or other relevant technical expert. This detail drawing is to be used only as a part of the nuralite specification package.*

*All drawings are subject to copyright. Unauthorised use is prohibited*  
© NURALITE WATERPROOFING Ltd.

PRODUCT:			<b>NURATHERM IN METAL TRAY</b>		
DESCRIPTION:			WARM ROOF - UPSTAND BEHIND CLADDING		
SCALE:	NTS	PREVIOUS DWG No:	New	DWG No:	<b>RMPW.C1</b>
REVISION:	Rev D	DATE:	APRIL 14		

**THIS DRAWING IS INDICATIVE ONLY AND BY NO MEANS COMPREHENSIVE**

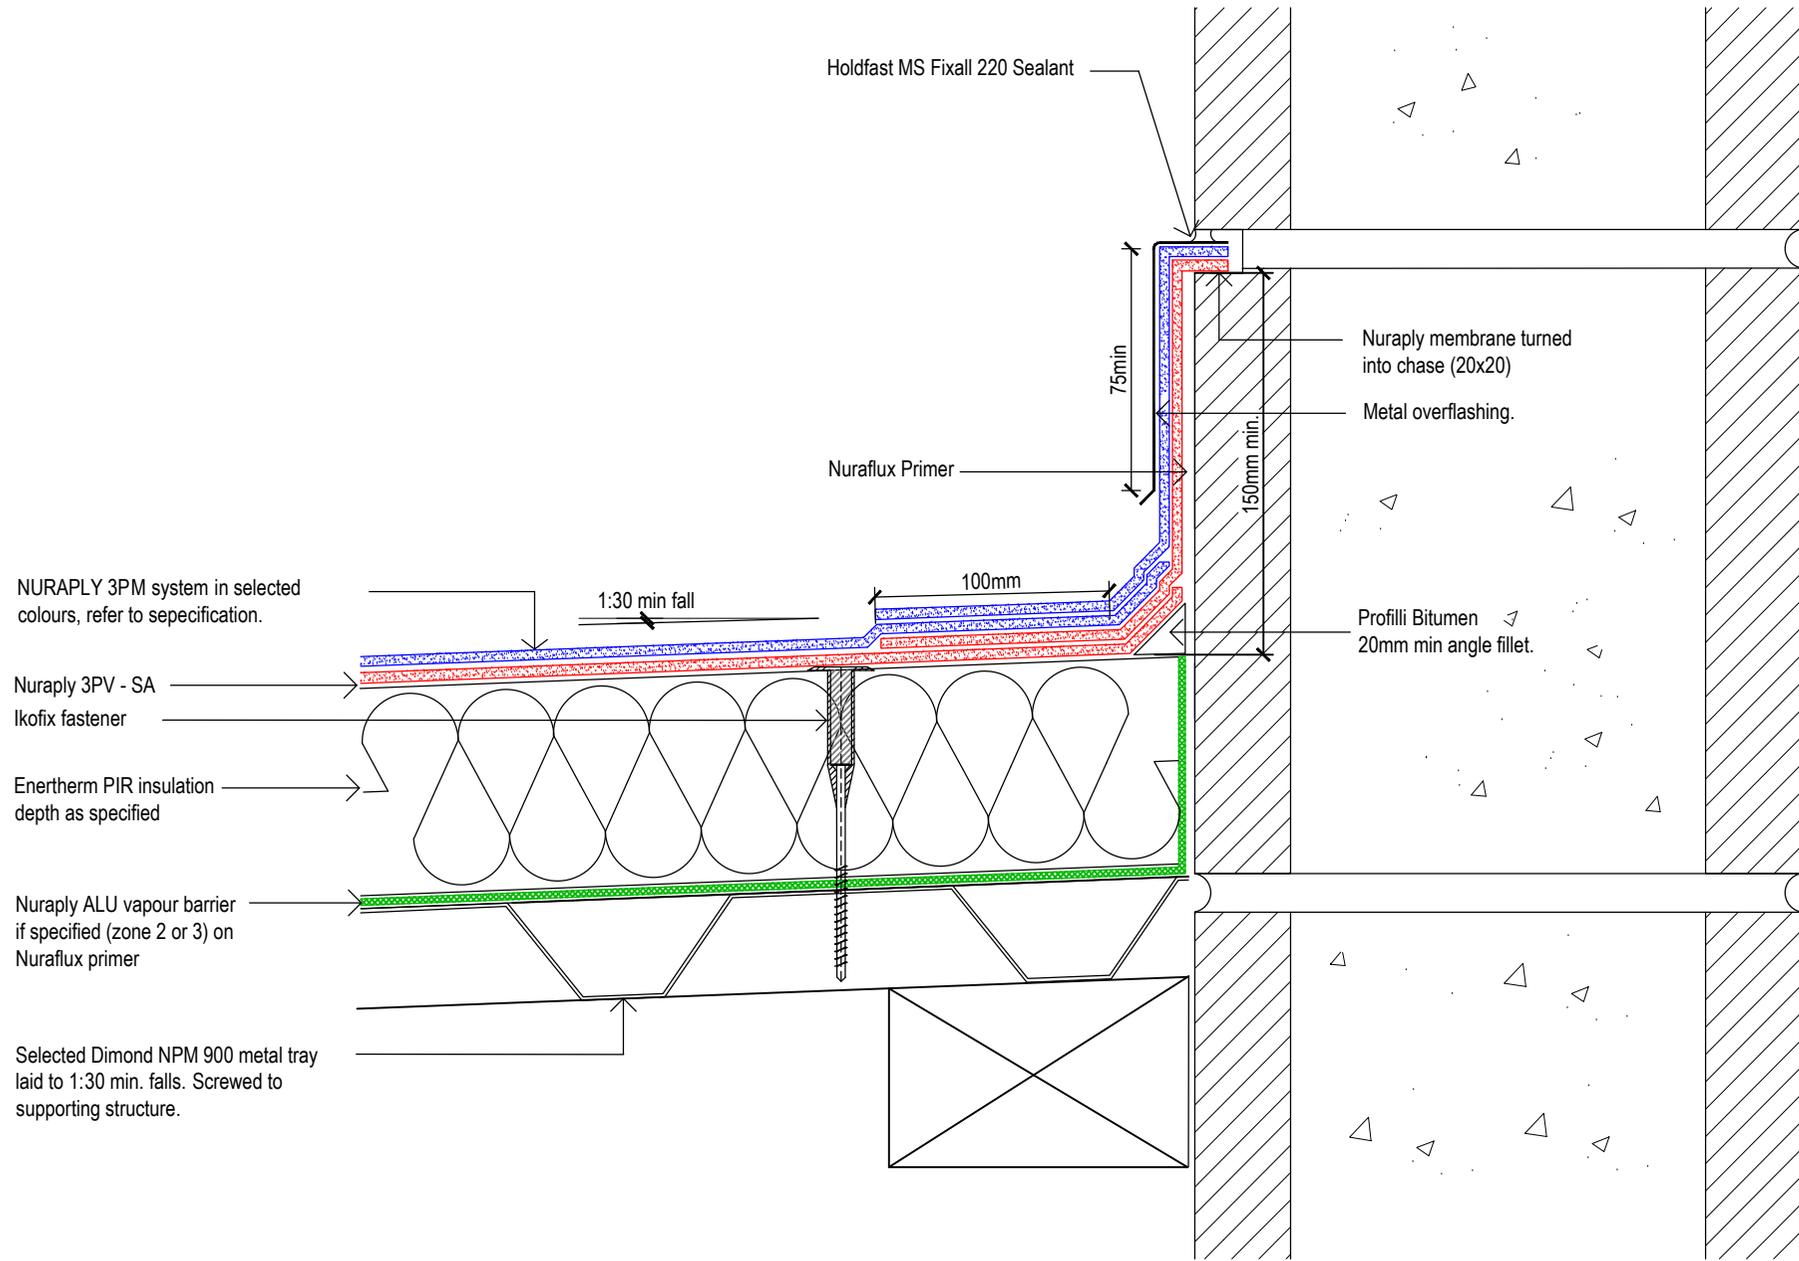


**Nuralite Waterproofing Ltd.**

53A Victoria Street, Onehunga,  
Auckland 1061, New Zealand  
TEL: (64) (9) 579-2046  
FAX: (64) (9) 579-5136  
email: info@nuralite.co.nz  
web: www.nuralite.co.nz


*All applications to be installed by an authorised nuralite applicator. All materials to be applied in accordance with standard published installation instruction and product data sheet should be consulted at all times. This drawing is for comment & approval it must not be used for construction until authorised by the site specifier or other relevant technical expert. This detail drawing is to be used only as a part of the nuralite specification package.*  
All drawings are subject to copyright. Unauthorised use is prohibited  
© NURALITE WATERPROOFING Ltd.

PRODUCT: <b>NURATHERM ON METAL TRAY</b>			
DESCRIPTION: <b>WARM ROOF - UPSTAND INTO CHASE</b>			
SCALE: NTS	PREVIOUS DWG No: New	DWG No: <b>RMPW.C2</b>	
REVISION: Rev D	DATE: APRIL 14		

**THIS DRAWING IS INDICATIVE ONLY AND BY NO MEANS COMPREHENSIVE**

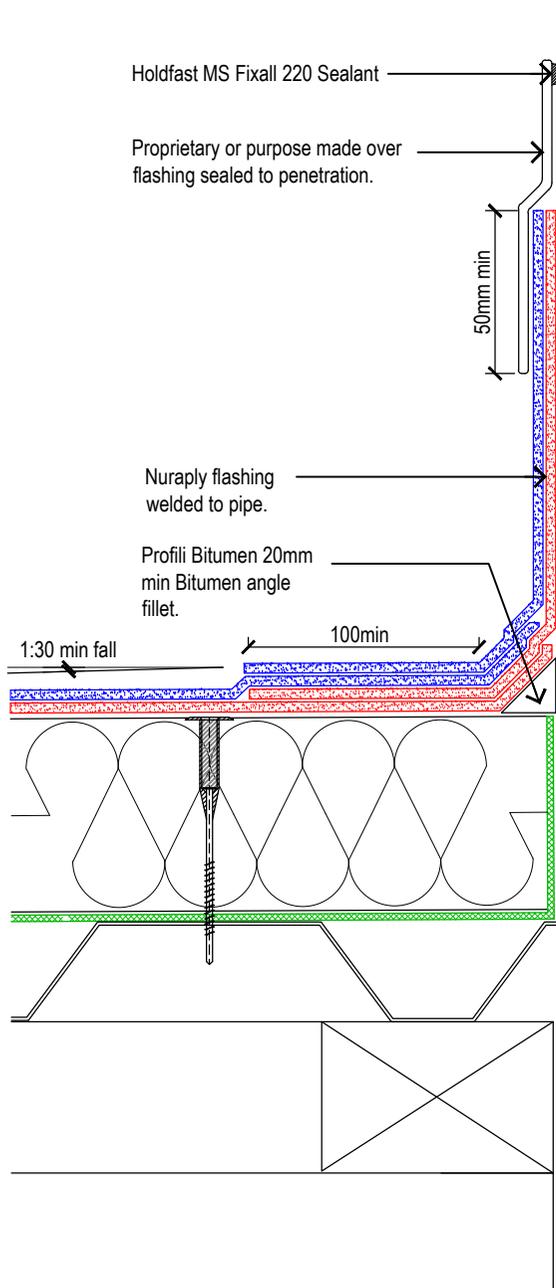

Roof Penetration.

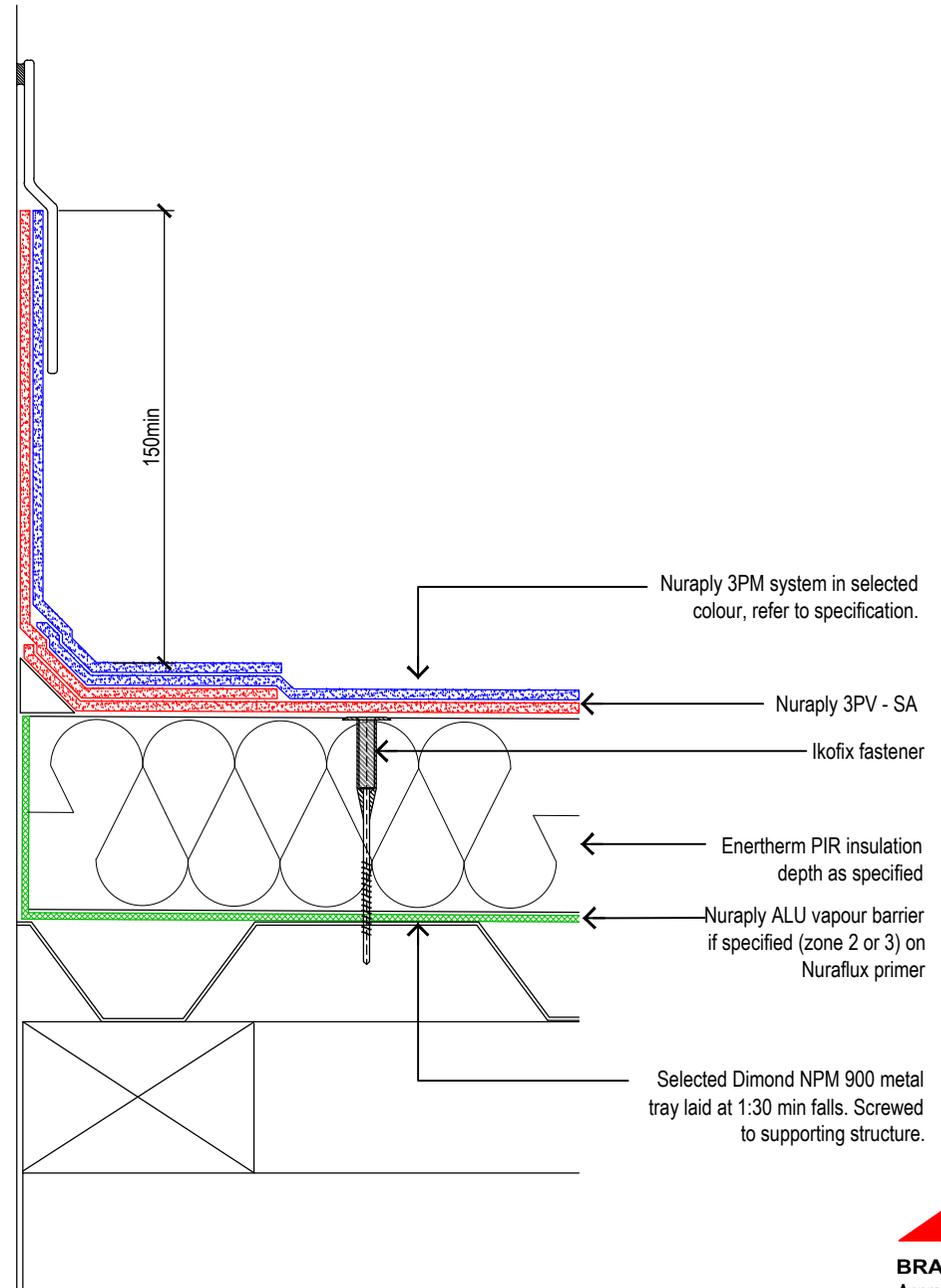

**BRANZ Appraised**  
Appraisal No. 547 [2007]




**Nuralite Waterproofing Ltd.**

53A Victoria Street, Onehunga,  
Auckland 1061, New Zealand  
TEL: (64) (9) 579-2046  
FAX: (64) (9) 579-5136  
email: info@nuralite.co.nz  
web: www.nuralite.co.nz


*All applications to be installed by an authorised nuralite applicator. All materials to be applied in accordance with standard published installation instruction and product data sheet should be consulted at all times. This drawing is for comment & approval it must not be used for construction until authorised by the site specifier or other relevant technical expert. This detail drawing is to be used only as a part of the nuralite specification package.*  
*All drawings are subject to copyright. Unauthorised use is prohibited*  
© NURALITE WATERPROOFING Ltd.

PRODUCT: <b>NURATHERM ON METAL TRAY</b>			
DESCRIPTION: WARM ROOF - ROOF PENETRATION WITH INTEGRAL FLASHING			
SCALE: NTS	PREVIOUS DWG No: New	DWG No: <b>RMPW.D1</b>	
REVISION: Rev D	DATE: APRIL 14		

**THIS DRAWING IS INDICATIVE ONLY AND BY NO MEANS COMPREHENSIVE**

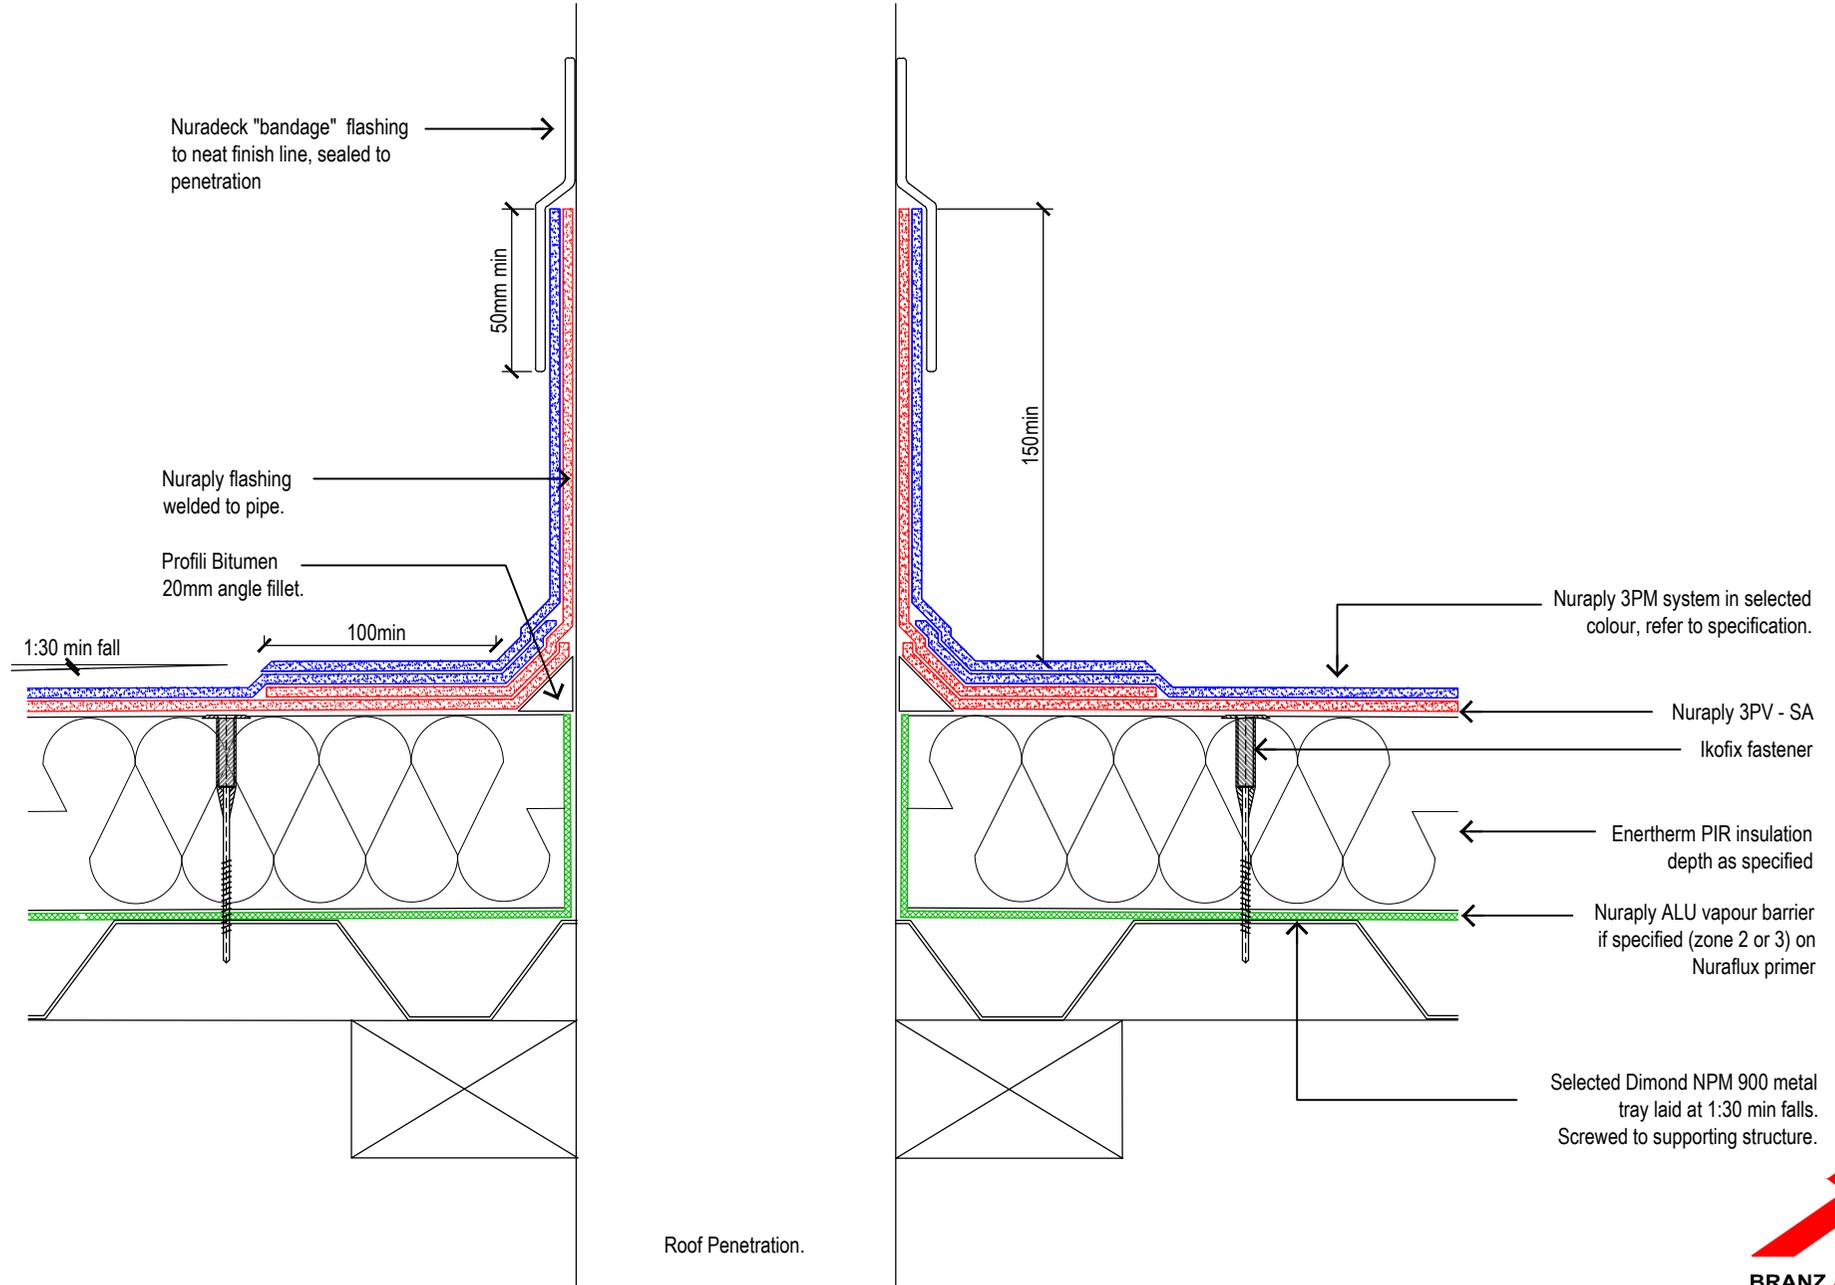

Roof Penetration.

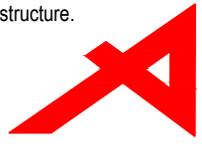

**BRANZ Appraised**  
Appraisal No. 547 [2007]



**Nuralite Waterproofing Ltd.**

53A Victoria Street, Onehunga,  
Auckland 1061, New Zealand  
TEL: (64) (9) 579-2046  
FAX: (64) (9) 579-5136  
email: info@nuralite.co.nz  
web: www.nuralite.co.nz

*All applications to be installed by an authorised nuralite applicator. All materials to be applied in accordance with standard published installation instruction and product data sheet should be consulted at all times. This drawing is for comment & approval it must not be used for construction until authorised by the site specifier or other relevant technical expert. This detail drawing is to be used only as a part of the nuralite specification package.*

*All drawings are subject to copyright. Unauthorised use is prohibited*  
© NURALITE WATERPROOFING Ltd.

PRODUCT:

**NURATHERM ON METAL TRAY**

DESCRIPTION:

WARM ROOF - ROOF PENETRATION WITH NURADECK FLASHING

SCALE:

NTS

PREVIOUS DWG No: New

DWG No: **RMPW.D2**


REVISION: Rev D

DATE: APRIL 14





**THIS DRAWING IS INDICATIVE ONLY AND BY NO MEANS COMPREHENSIVE**

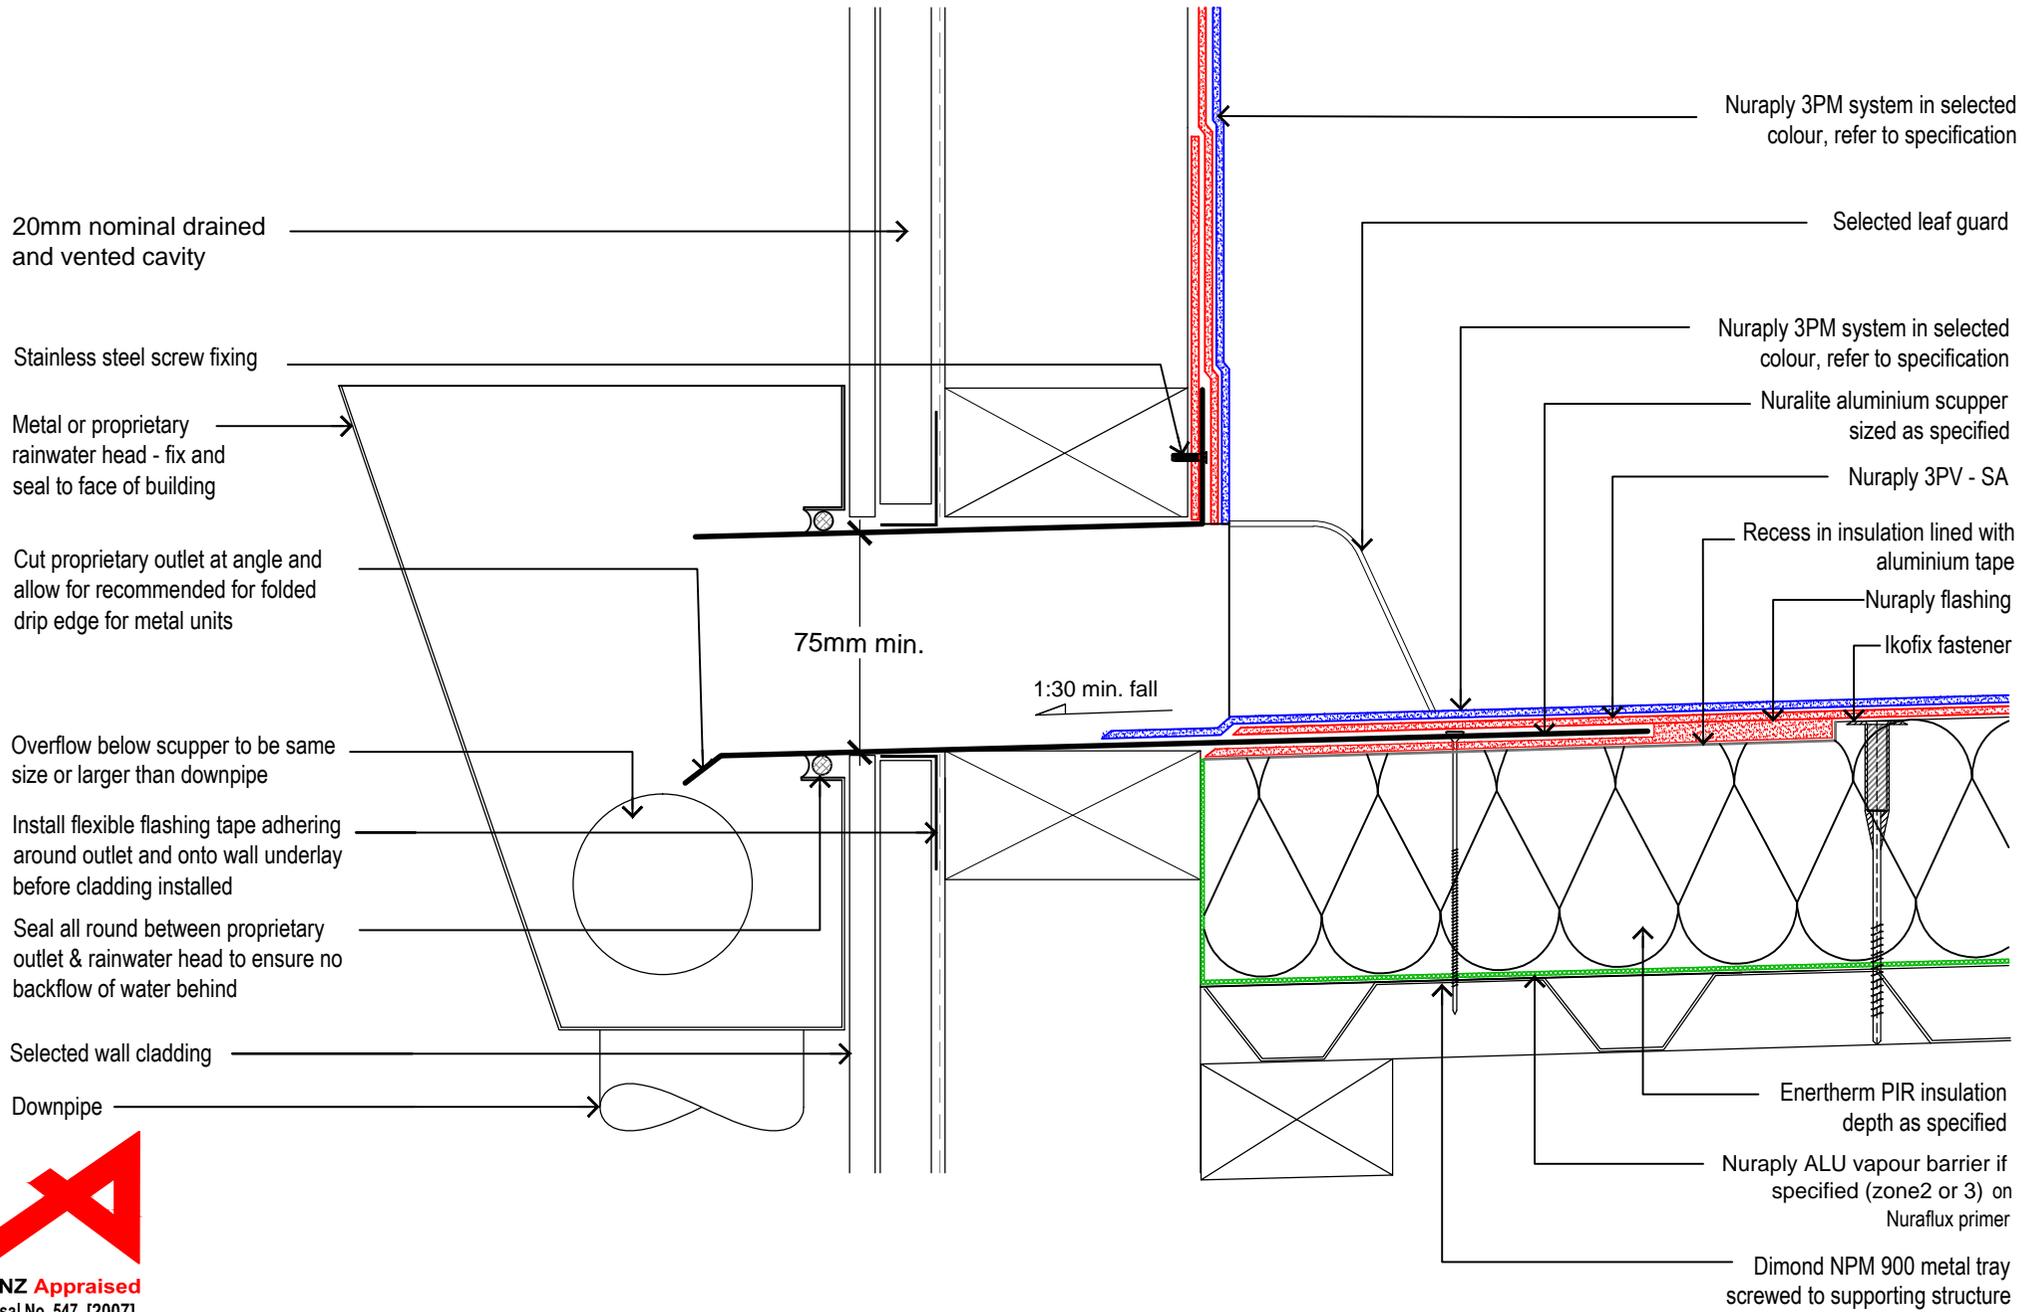


**Nuralite Waterproofing Ltd.**  
 53A Victoria Street, Onehunga,  
 Auckland 1061, New Zealand  
 TEL: (64) (9) 579-2046  
 FAX: (64) (9) 579-5136  
 email: info@nuralite.co.nz  
 web: www.nuralite.co.nz

*All applications to be installed by an authorised nuralite applicator. All materials to be applied in accordance with standard published installation instruction and product data sheet should be consulted at all times. This drawing is for comment & approval it must not be used for construction until authorised by the site specifier or other relevant technical expert. This detail drawing is to be used only as a part of the nuralite specification package.*  
 All drawings are subject to copyright. Unauthorised use is prohibited  
 © NURALITE WATERPROOFING Ltd.

PRODUCT: <b>NURATHERM ON METAL TRAY</b>			
DESCRIPTION: <b>WARM ROOF - SCUPPER</b>			
SCALE: NTS	PREVIOUS DWG No: New	DWG No: <b>RMPW.F1</b>	
REVISION: Rev D	DATE: APRIL 14		

**THIS DRAWING IS INDICATIVE ONLY AND BY NO MEANS COMPREHENSIVE**

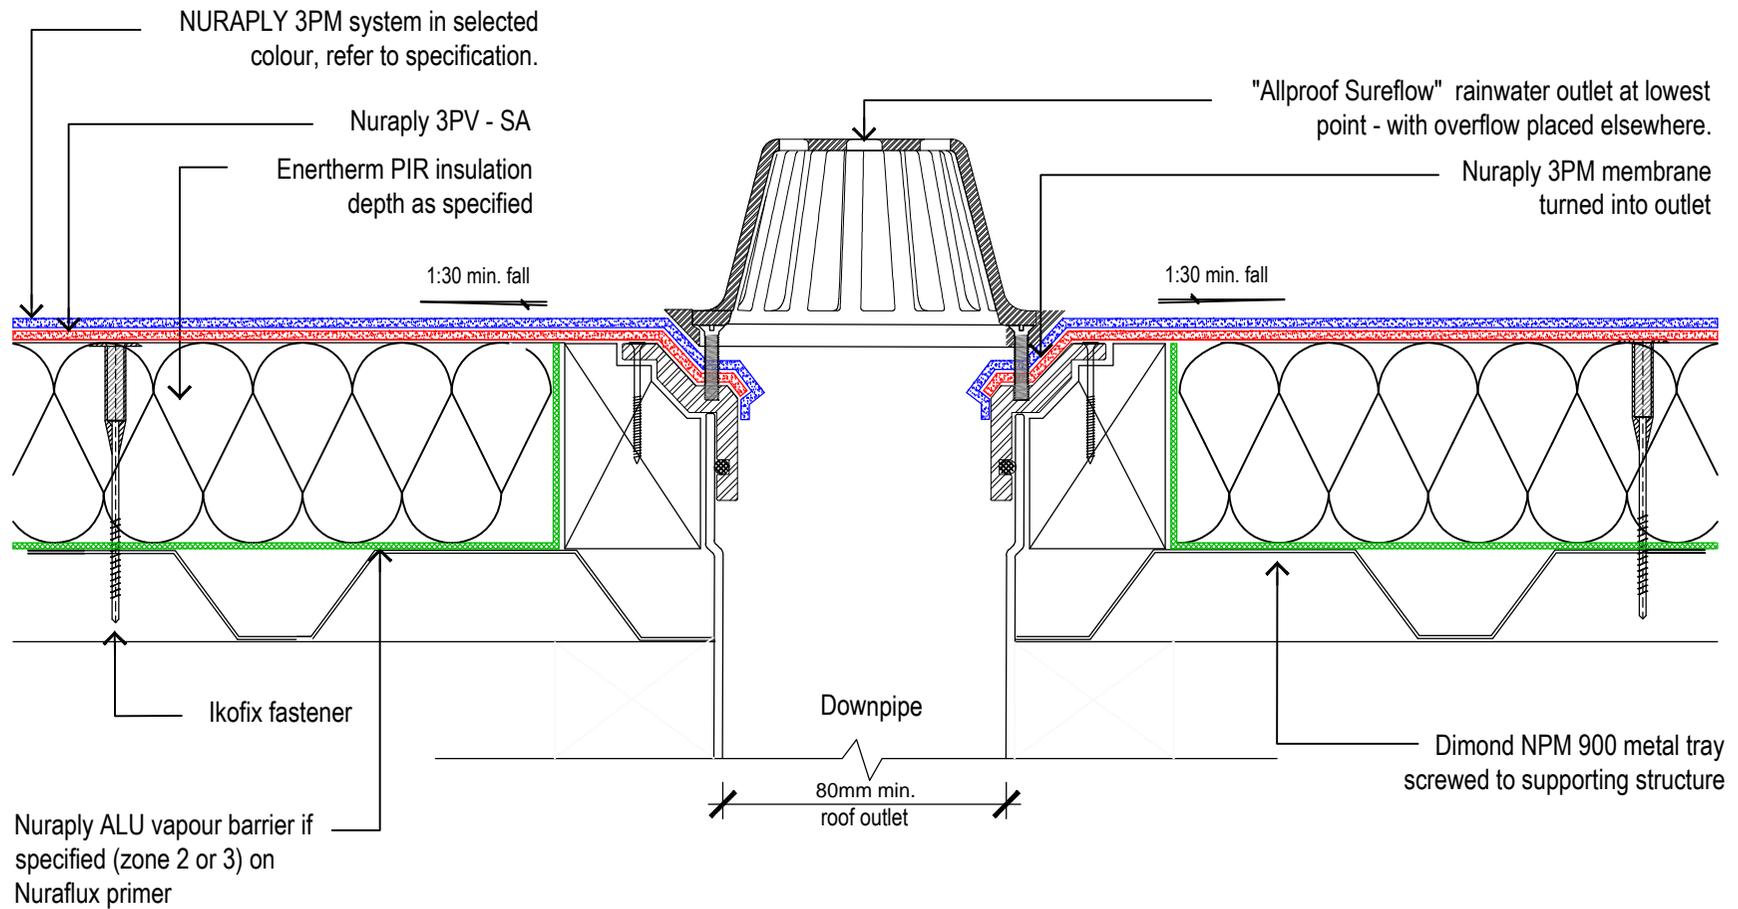

**BRANZ Appraised**  
Appraisal No. 547 [2007]




**Nuralite Waterproofing Ltd.**

53A Victoria Street, Onehunga,  
Auckland 1061, New Zealand  
TEL: (64) (9) 579-2046  
FAX: (64) (9) 579-5136  
email: info@nuralite.co.nz  
web: www.nuralite.co.nz

*All applications to be installed by an authorised nuralite applicator. All materials to be applied in accordance with standard published installation instruction and product data sheet should be consulted at all times. This drawing is for comment & approval it must not be used for construction until authorised by the site specifier or other relevant technical expert. This detail drawing is to be used only as a part of the nuralite specification package.*  
*All drawings are subject to copyright. Unauthorised use is prohibited*  
© NURALITE WATERPROOFING Ltd.

PRODUCT: <b>NURATHERM ON METAL TRAY</b>			
DESCRIPTION: <b>WARM ROOF - RAINWATER OUTLET</b>			
SCALE: NTS	PREVIOUS DWG No: New	DWG No: <b>RMPW.G1</b>	
REVISION: Rev D	DATE: APRIL 14		

**THIS DRAWING IS INDICATIVE ONLY AND BY NO MEANS COMPREHENSIVE**

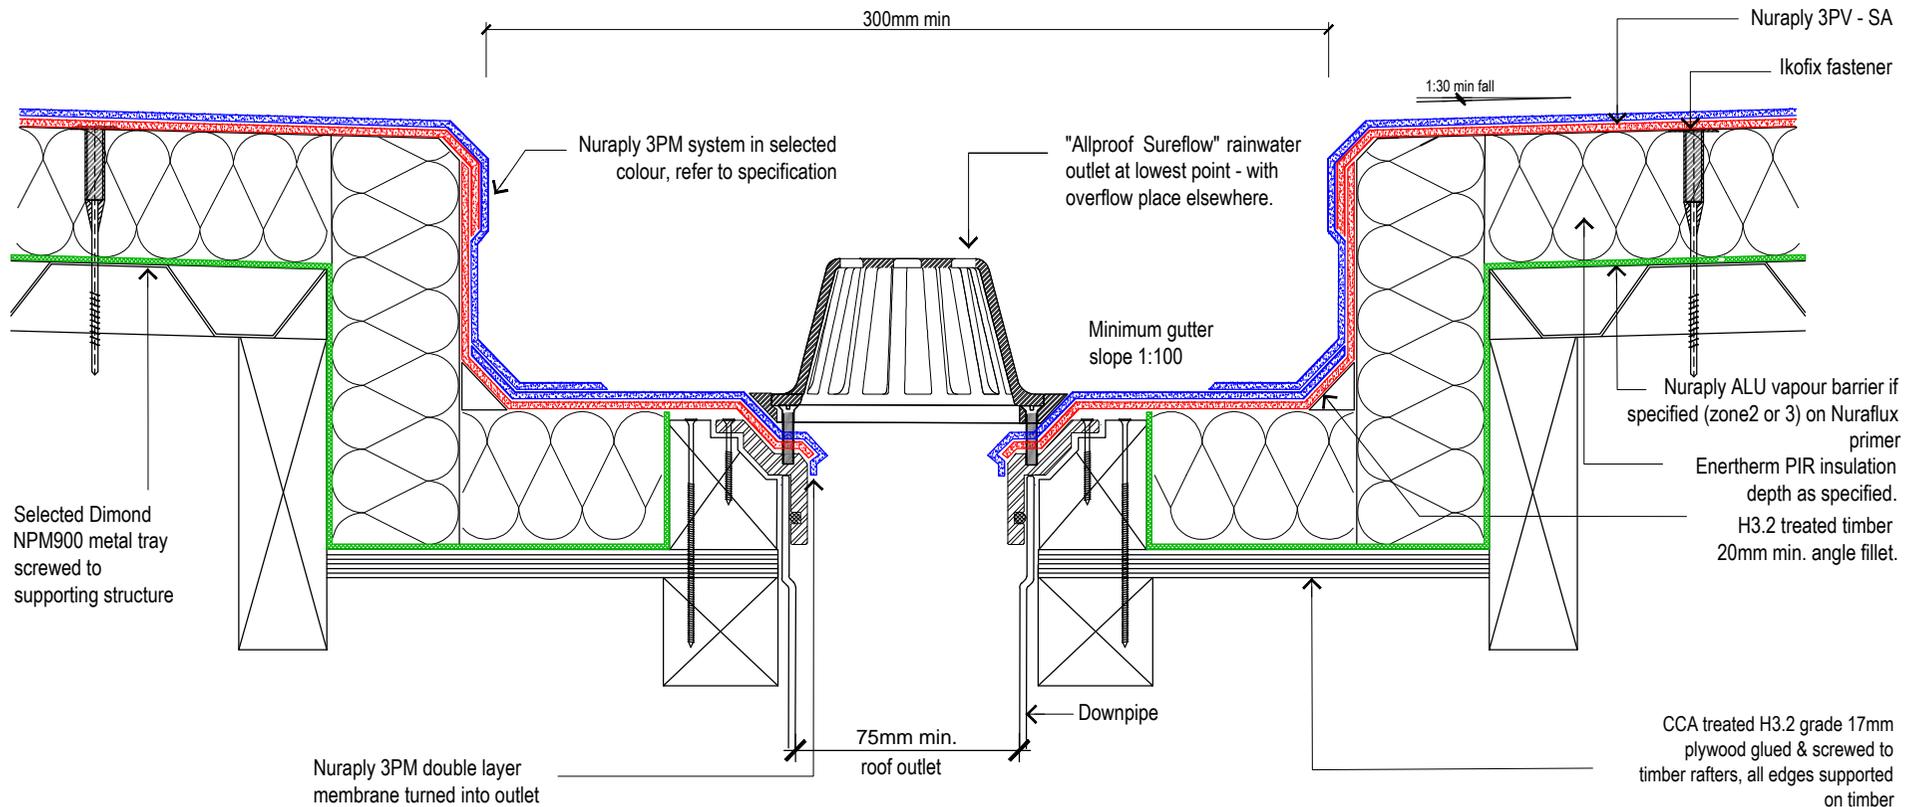

**BRANZ Appraised**  
Appraisal No. 547 [2007]




**Nuralite Waterproofing Ltd.**  
53A Victoria Street, Onehunga,  
Auckland 1061, New Zealand  
TEL: (64) (9) 579-2046  
FAX: (64) (9) 579-5136  
email: info@nuralite.co.nz  
web: www.nuralite.co.nz

*All applications to be installed by an authorised nuralite applicator. All materials to be applied in accordance with standard published installation instruction and product data sheet should be consulted at all times. This drawing is for comment & approval it must not be used for construction until authorised by the site specifier or other relevant technical expert. This detail drawing is to be used only as a part of the nuralite specification package.*  
*All drawings are subject to copyright. Unauthorised use is prohibited*  
© NURALITE WATERPROOFING Ltd.

PRODUCT: <b>NURATHERM ON METAL TRAY</b>		
DESCRIPTION: <b>WARM ROOF - SMALL RAINWATER OUTLET IN BOX GUTTER</b>		
SCALE: <b>NTS</b>	PREVIOUS DWG No: <b>New</b>	DWG No: <b>RMPW.G3</b>
REVISION: <b>Rev D</b>	DATE: <b>NOV 12</b>	

**THIS DRAWING IS INDICATIVE ONLY AND BY NO MEANS COMPREHENSIVE**

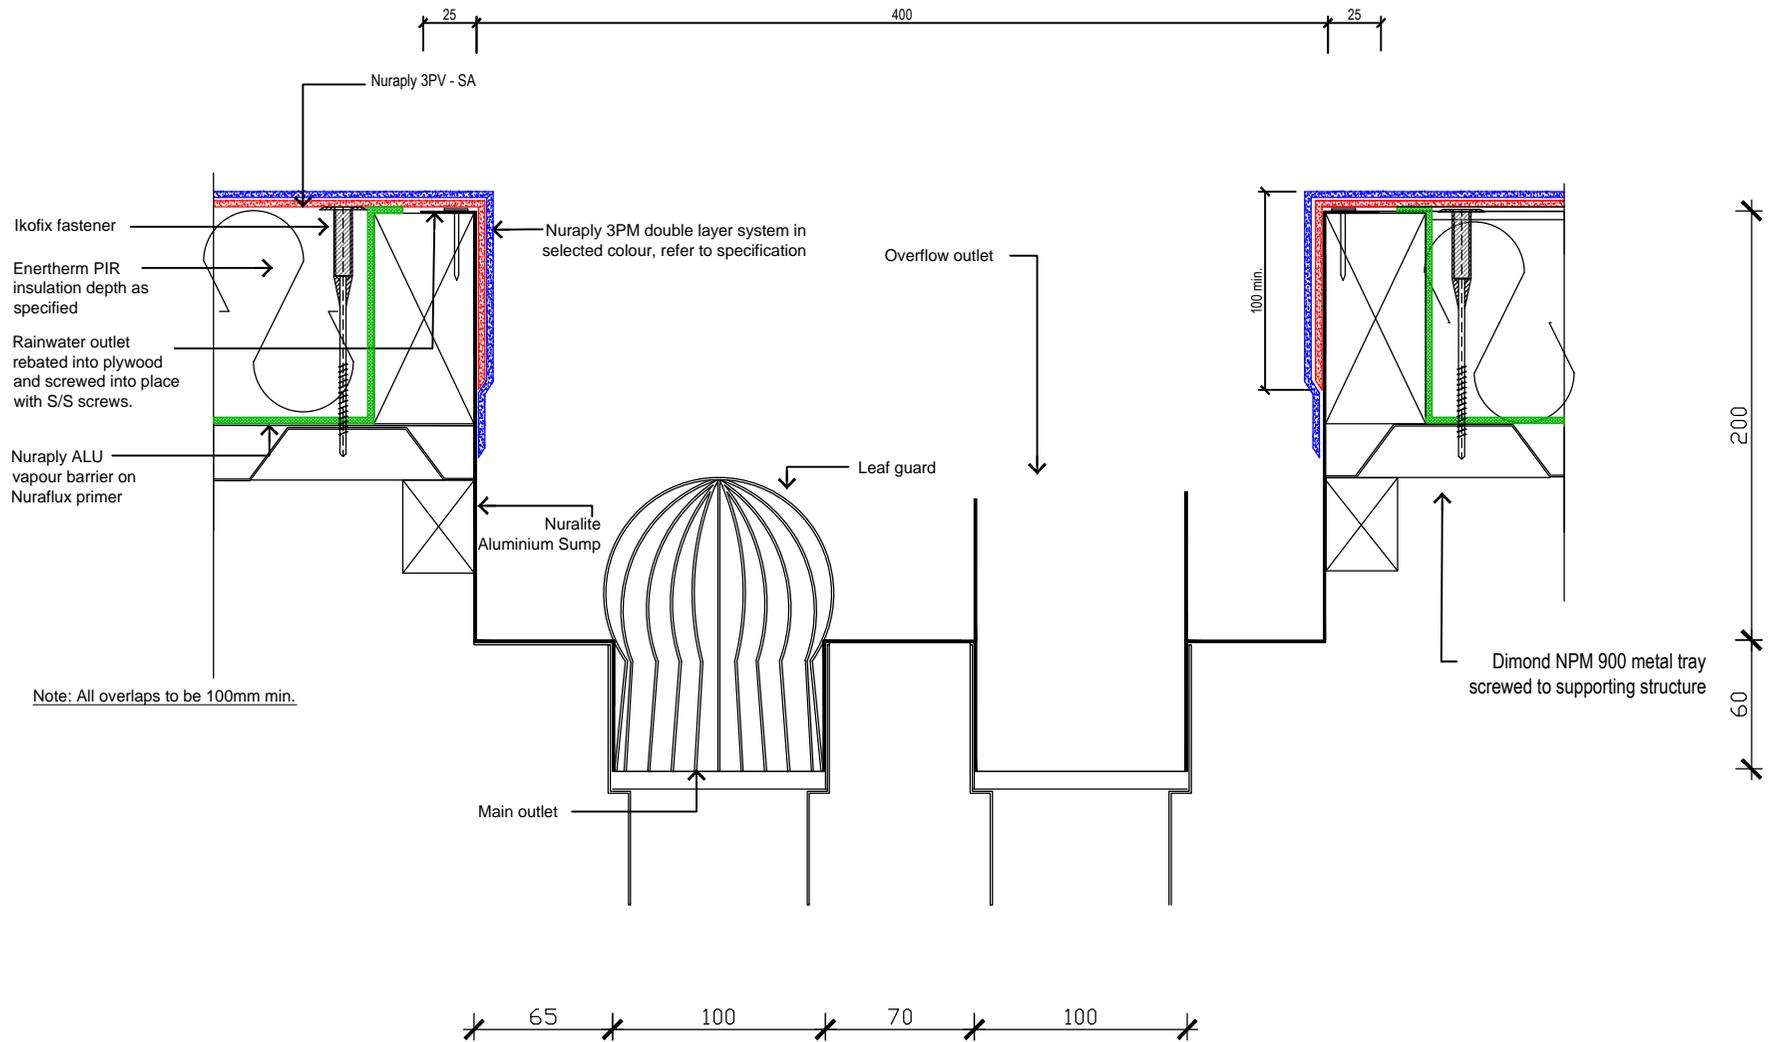

**BRANZ Appraised**  
Appraisal No. 547 [2007]



**Nuralite Waterproofing Ltd.**



53A Victoria Street, Onehunga,  
Auckland 1061, New Zealand  
TEL: (64) (9) 579-2046  
FAX: (64) (9) 579-5136  
email: info@nuralite.co.nz  
web: www.nuralite.co.nz

*All applications to be installed by an authorised nuralite applicator. All materials to be applied in accordance with standard published installation instruction and product data sheet should be consulted at all times. This drawing is for comment & approval it must not be used for construction until authorised by the site specifier or other relevant technical expert. This detail drawing is to be used only as a part of the nuralite specification package.*

*All drawings are subject to copyright. Unauthorised use is prohibited*  
© NURALITE WATERPROOFING Ltd.

PRODUCT: <b>NURATHERM ON METAL TRAY</b>			
DESCRIPTION: <b>SQUARE SUMP DETAIL</b>			
SCALE: NTS	PREVIOUS DWG No: New	DWG No: <b>RMPW.G5</b>	
REVISION: Rev D	DATE: APR 14		

**THIS DRAWING IS INDICATIVE ONLY AND BY NO MEANS COMPREHENSIVE**

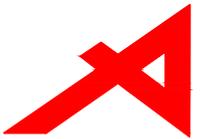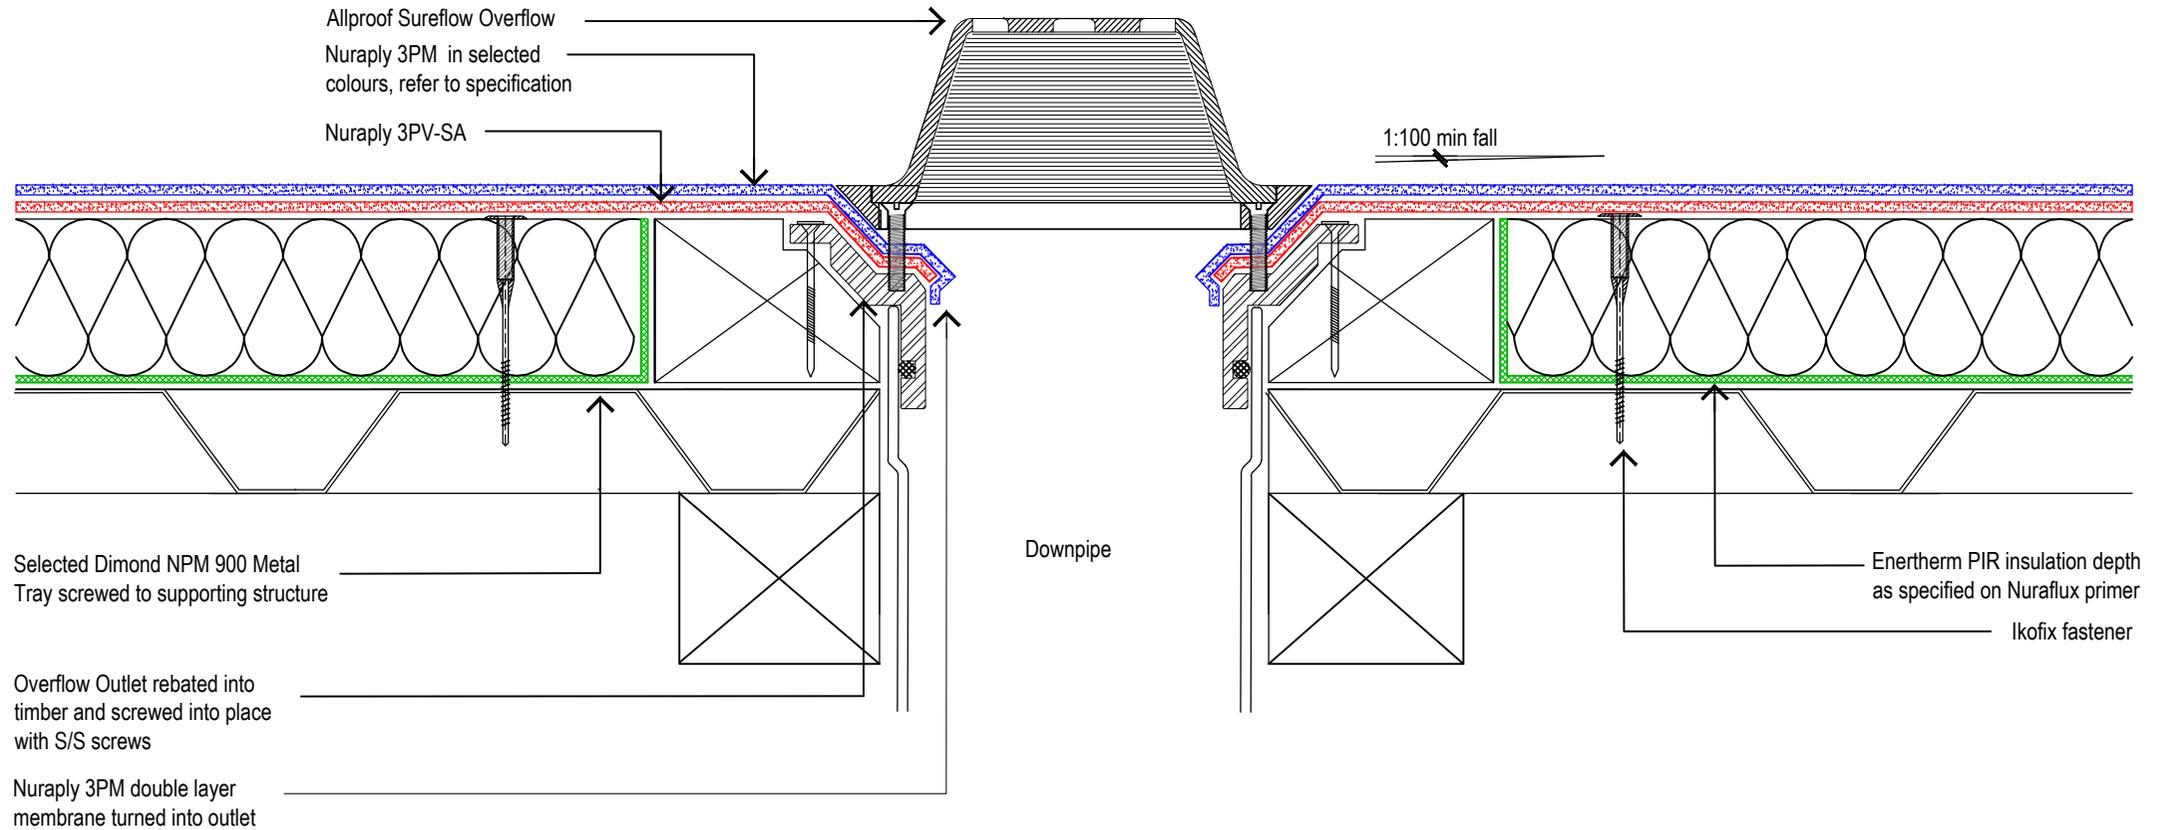

**BRANZ Appraised**  
Appraisal No. 547 [2007]




**Nuralite Waterproofing Ltd.**

53A Victoria Street, Onehunga,  
Auckland 1061, New Zealand  
TEL: (64) (9) 579-2046  
FAX: (64) (9) 579-5136  
email: info@nuralite.co.nz  
web: www.nuralite.co.nz

*All applications to be installed by an authorised nuralite applicator. All materials to be applied in accordance with standard published installation instruction and product data sheet should be consulted at all times. This drawing is for comment & approval it must not be used for construction until authorised by the site specifier or other relevant technical expert. This detail drawing is to be used only as a part of the nuralite specification package.*  
*All drawings are subject to copyright. Unauthorised use is prohibited*  
© NURALITE WATERPROOFING Ltd.

PRODUCT:	<b>NURATHERM ON METAL TRAY</b>		
DESCRIPTION:	WARM ROOF- OVERFLOW		
SCALE:	NTS	PREVIOUS DWG No:	New
REVISION:	Rev E	DATE:	APRIL 14
		DWG No:	<b>RMPW.G6</b>

**THIS DRAWING IS INDICATIVE ONLY AND BY NO MEANS COMPREHENSIVE**

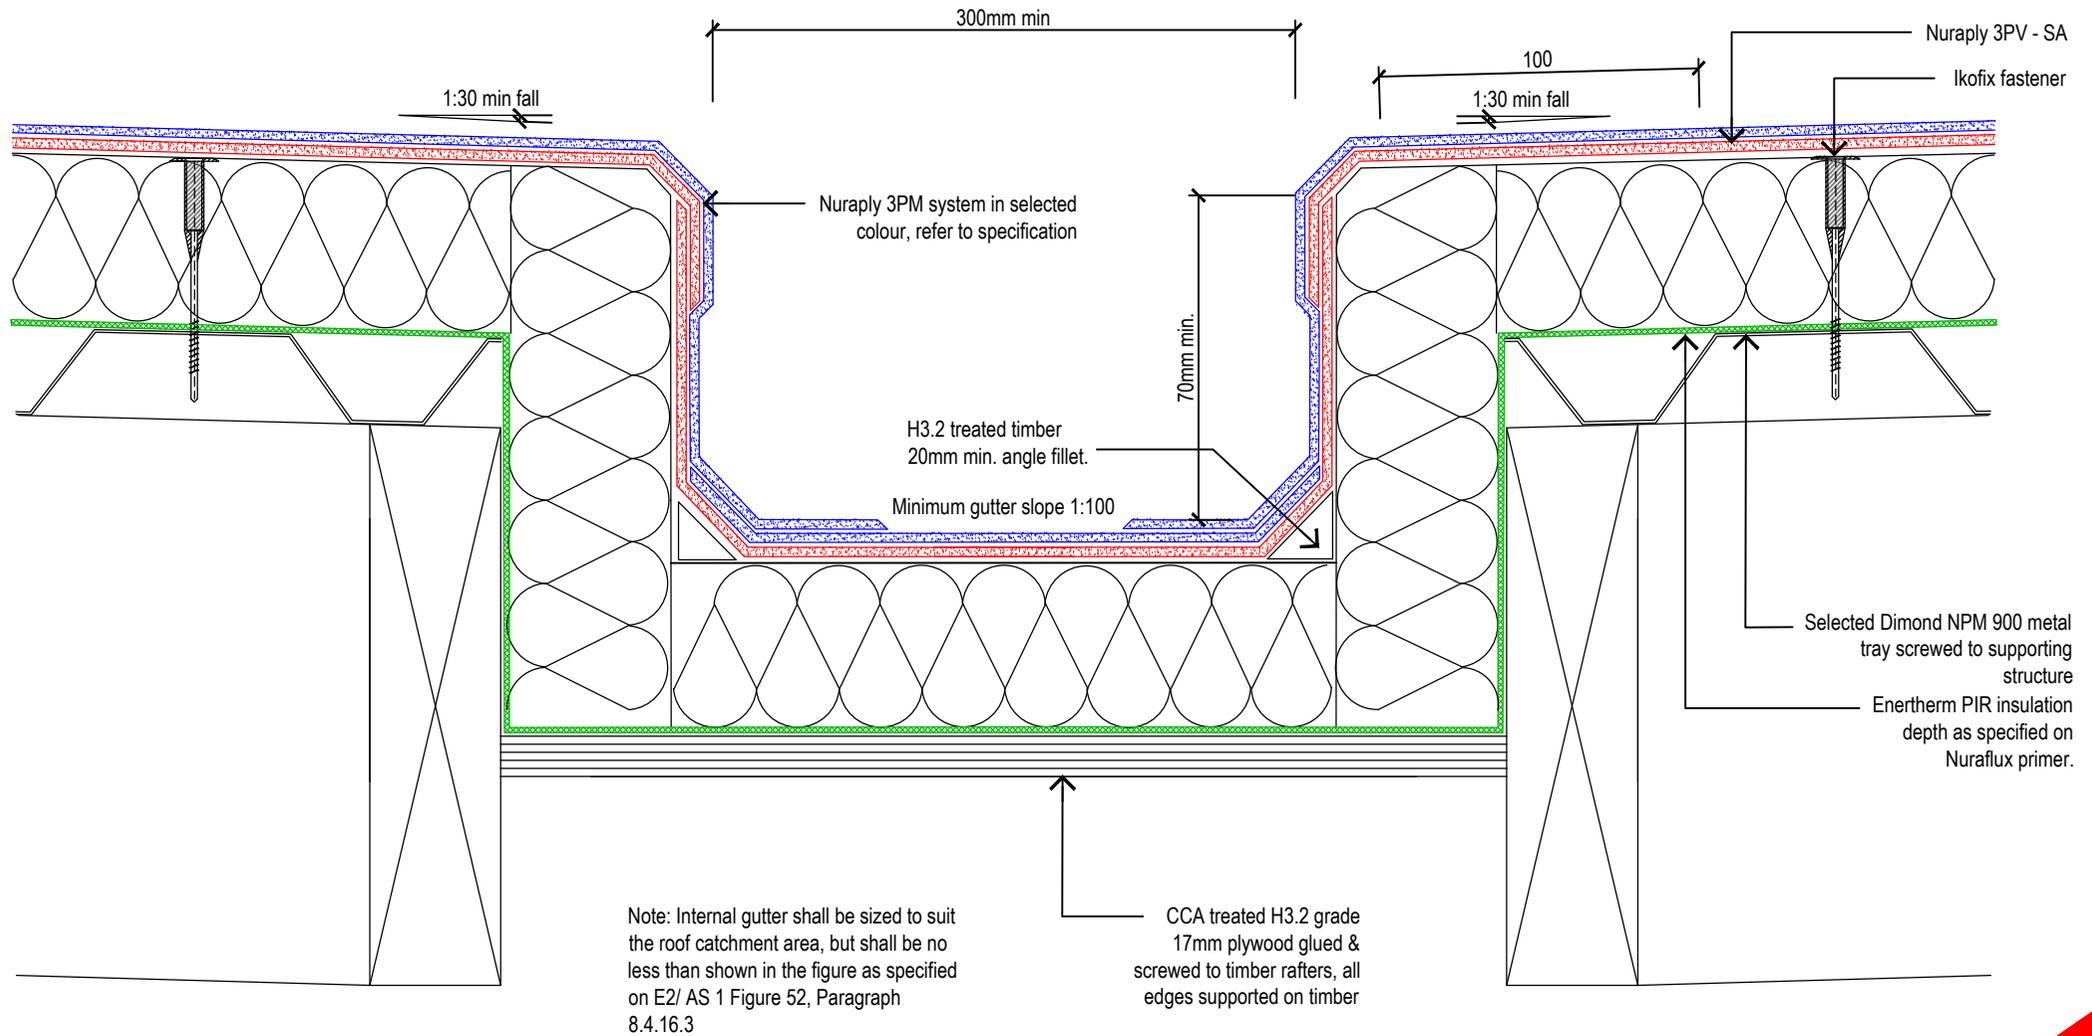

**BRANZ Appraised**  
Appraisal No. 547 [2007]



**Nuralite Waterproofing Ltd.**

53A Victoria Street, Onehunga,  
Auckland 1061, New Zealand  
TEL: (64) (9) 579-2046  
FAX: (64) (9) 579-5136  
email: info@nuralite.co.nz  
web: www.nuralite.co.nz

*All applications to be installed by an authorised nuralite applicator. All materials to be applied in accordance with standard published installation instruction and product data sheet should be consulted at all times. This drawing is for comment & approval it must not be used for construction until authorised by the site specifier or other relevant technical expert. This detail drawing is to be used only as a part of the nuralite specification package.*

*All drawings are subject to copyright. Unauthorised use is prohibited*  
© NURALITE WATERPROOFING Ltd.

PRODUCT:

**NURATHERM IN METAL TRAY**

DESCRIPTION:

WARM ROOF - INTERNAL BOX GUTTER

SCALE: NTS


PREVIOUS DWG No: New

DWG No: **RMPW.H1**

REVISION: Rev D

DATE: APRIL 14

**THIS DRAWING IS INDICATIVE ONLY AND BY NO MEANS COMPREHENSIVE**

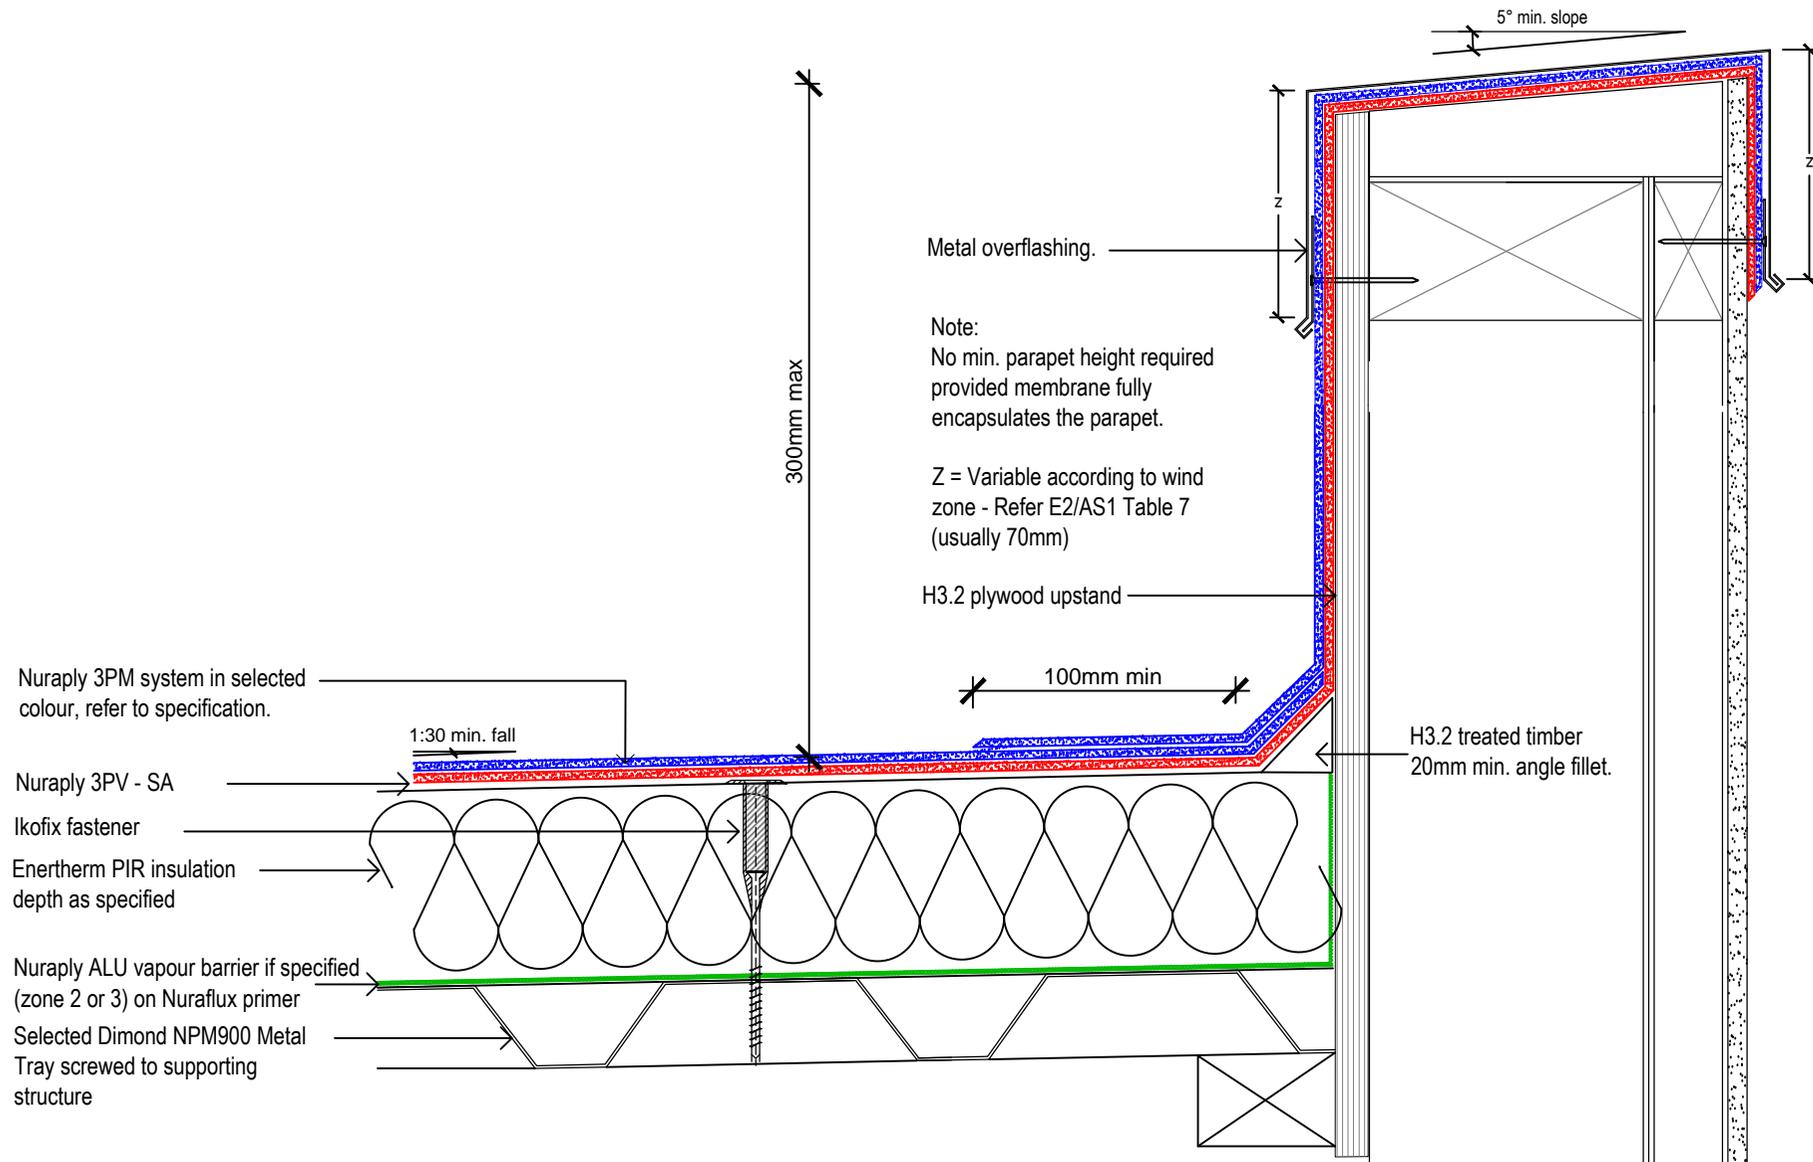

Metal overflashing.

Note:  
No min. parapet height required provided membrane fully encapsulates the parapet.

Z = Variable according to wind zone - Refer E2/AS1 Table 7 (usually 70mm)

H3.2 plywood upstand

100mm min

H3.2 treated timber  
20mm min. angle fillet.

Nuraply 3PM system in selected colour, refer to specification.

1:30 min. fall

Nuraply 3PV - SA

Ikofix fastener

Enertherm PIR insulation  
depth as specified

Nuraply ALU vapour barrier if specified  
(zone 2 or 3) on Nuraflex primer

Selected Dimond NPM900 Metal  
Tray screwed to supporting structure



**BRANZ Appraised**  
Appraisal No. 547 [2007]




**Nuralite Waterproofing Ltd.**  
53A Victoria Street, Onehunga,  
Auckland 1061, New Zealand  
TEL: (64) (9) 579-2046  
FAX: (64) (9) 579-5136  
email: info@nuralite.co.nz  
web: www.nuralite.co.nz

*All applications to be installed by an authorised nuralite applicator. All materials to be applied in accordance with standard published installation instruction and product data sheet should be consulted at all times. This drawing is for comment & approval it must not be used for construction until authorised by the site specifier or other relevant technical expert. This detail drawing is to be used only as a part of the nuralite specification package.*  
*All drawings are subject to copyright. Unauthorised use is prohibited*  
© NURALITE WATERPROOFING Ltd.

PRODUCT: <b>NURATHERM ON METAL TRAY</b>			
DESCRIPTION: <b>WARM ROOF - LOW PARAPET</b>			
SCALE: NTS	PREVIOUS DWG No: New	DWG No: <b>RMPW.H5</b>	
REVISION: Rev D	DATE: APRIL 14		

**THIS DRAWING IS INDICATIVE ONLY AND BY NO MEANS COMPREHENSIVE**

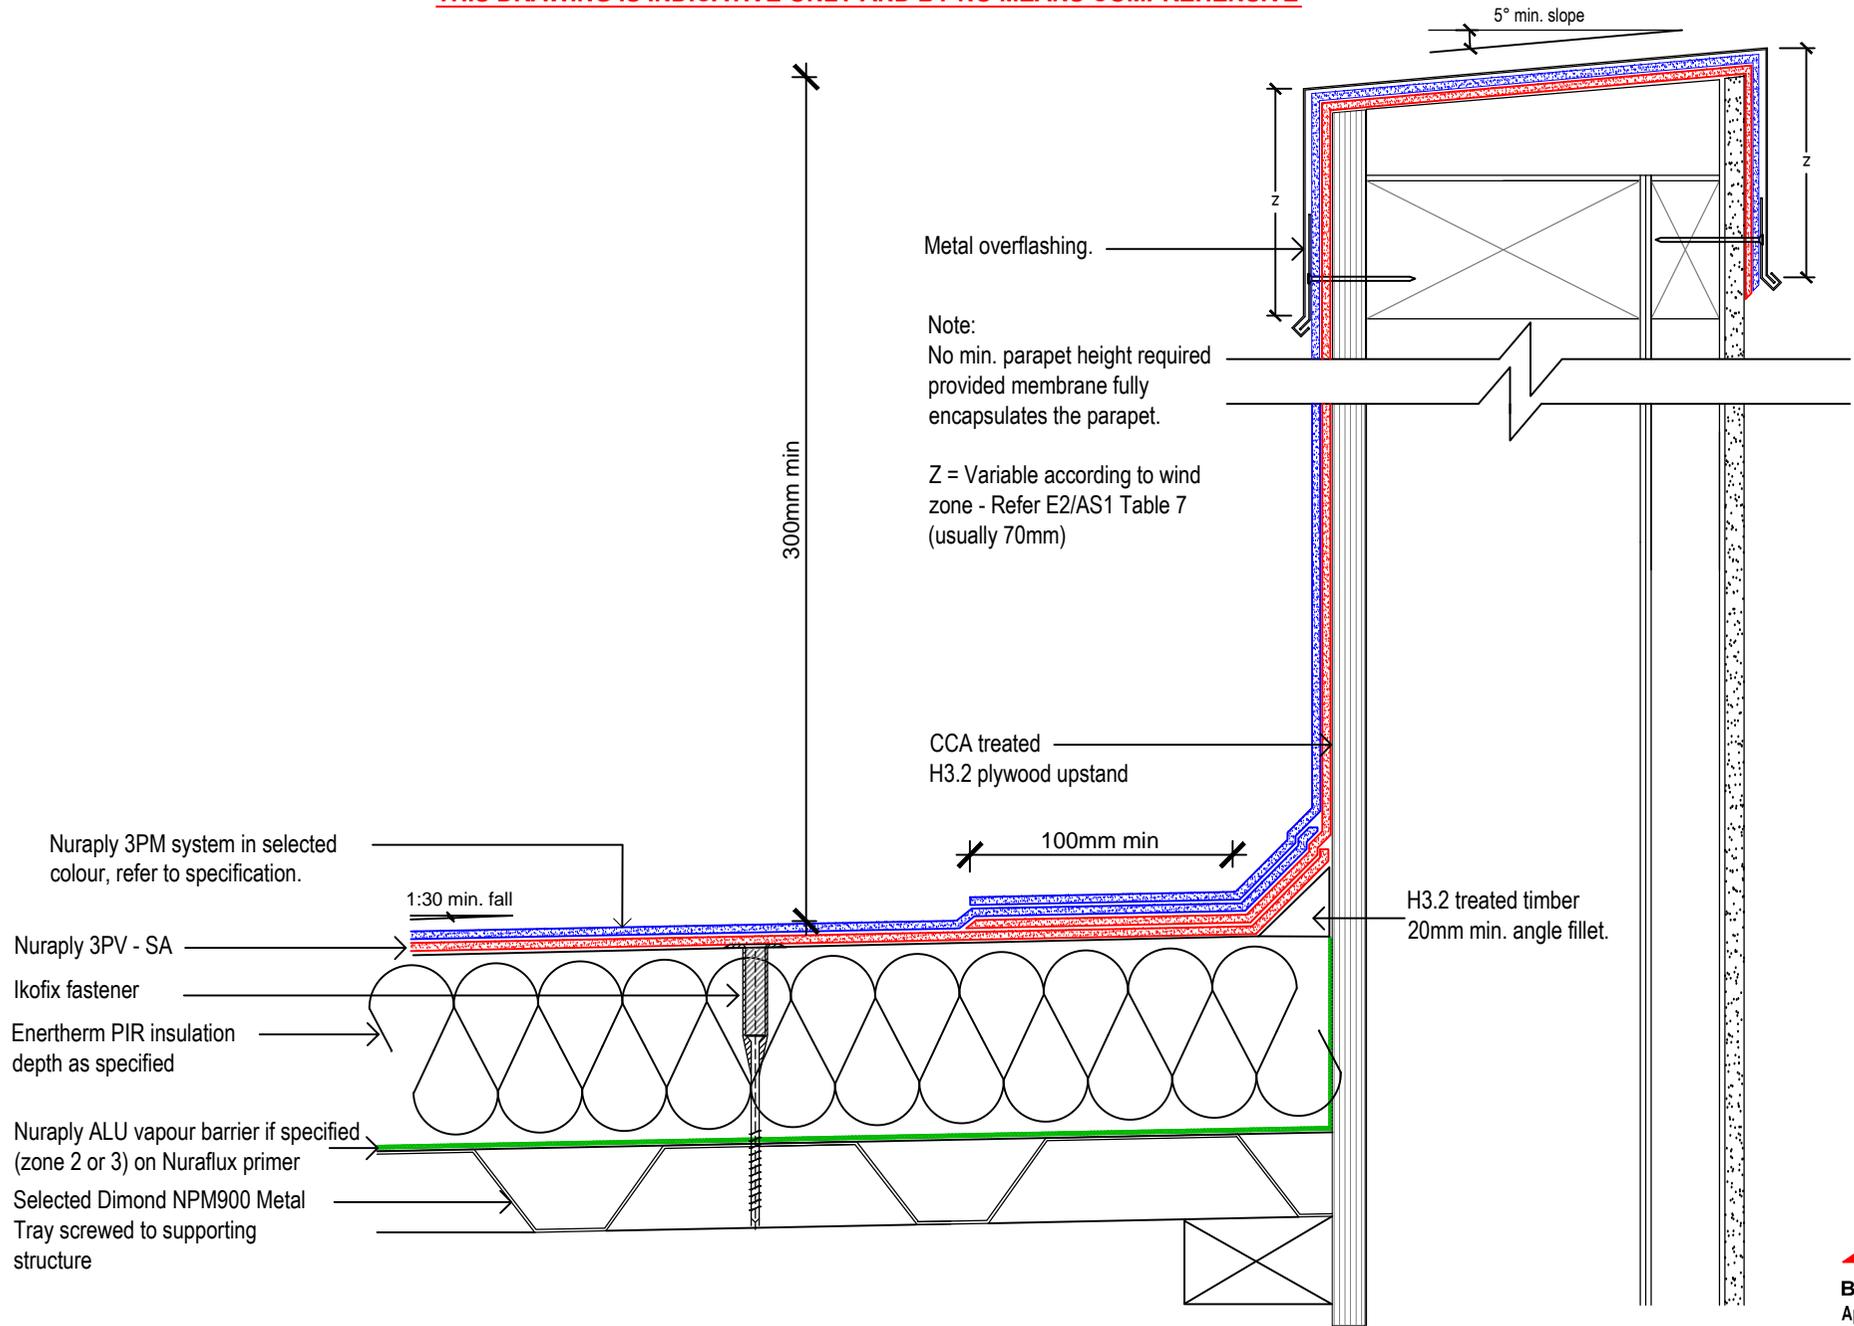

Note:  
No min. parapet height required provided membrane fully encapsulates the parapet.

Z = Variable according to wind zone - Refer E2/AS1 Table 7 (usually 70mm)



**BRANZ Appraised**  
Appraisal No. 547 [2007]



**Nuralite Waterproofing Ltd.**

53A Victoria Street, Onehunga,  
Auckland 1061, New Zealand  
TEL: (64) (9) 579-2046  
FAX: (64) (9) 579-5136  
email: info@nuralite.co.nz  
web: www.nuralite.co.nz

*All applications to be installed by an authorised nuralite applicator. All materials to be applied in accordance with standard published installation instruction and product data sheet should be consulted at all times. This drawing is for comment & approval it must not be used for construction until authorised by the site specifier or other relevant technical expert. This detail drawing is to be used only as a part of the nuralite specification package.*  
*All drawings are subject to copyright. Unauthorised use is prohibited*  
© NURALITE WATERPROOFING Ltd.

PRODUCT:

**NURATHERM ON METAL TRAY**

DESCRIPTION:

WARM ROOF - HIGH PARAPET

SCALE: NTS

PREVIOUS DWG No: New



DWG No: **RMPW.H6**

REVISION: Rev D

DATE: APRIL 14



**THIS DRAWING IS INDICATIVE ONLY AND BY NO MEANS COMPREHENSIVE**

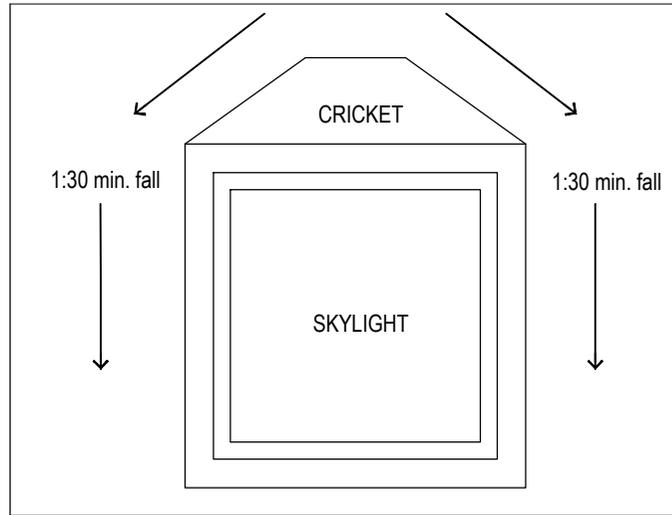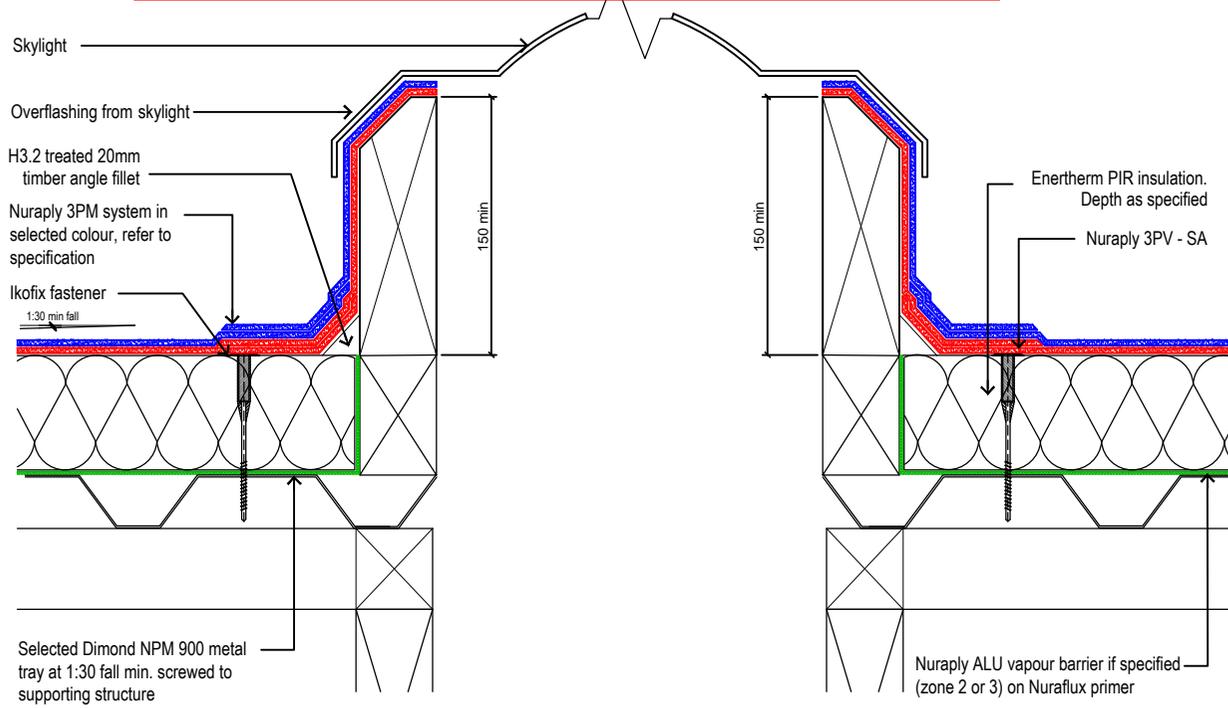


**Nuralite Waterproofing Ltd.**

53A Victoria Street, Onehunga,  
Auckland 1061, New Zealand  
TEL: (64) (9) 579-2046  
FAX: (64) (9) 579-5136  
email: info@nuralite.co.nz  
web: www.nuralite.co.nz

*All applications to be installed by an authorised nuralite applicator. All materials to be applied in accordance with standard published installation instruction and product data sheet should be consulted at all times. This drawing is for comment & approval it must not be used for construction until authorised by the site specifier or other relevant technical expert. This detail drawing is to be used only as a part of the nuralite specification package.*  
All drawings are subject to copyright. Unauthorised use is prohibited  
© NURALITE WATERPROOFING Ltd.

PRODUCT: <b>NURATHERM ON METAL TRAY</b>			
DESCRIPTION: <b>WARM ROOF - SKYLIGHT</b>			
SCALE: NTS	PREVIOUS DWG No: New	DWG No: <b>RMPW.J1</b>	
REVISION: Rev D	DATE: APRIL 14		

**THIS DRAWING IS INDICATIVE ONLY AND BY NO MEANS COMPREHENSIVE**

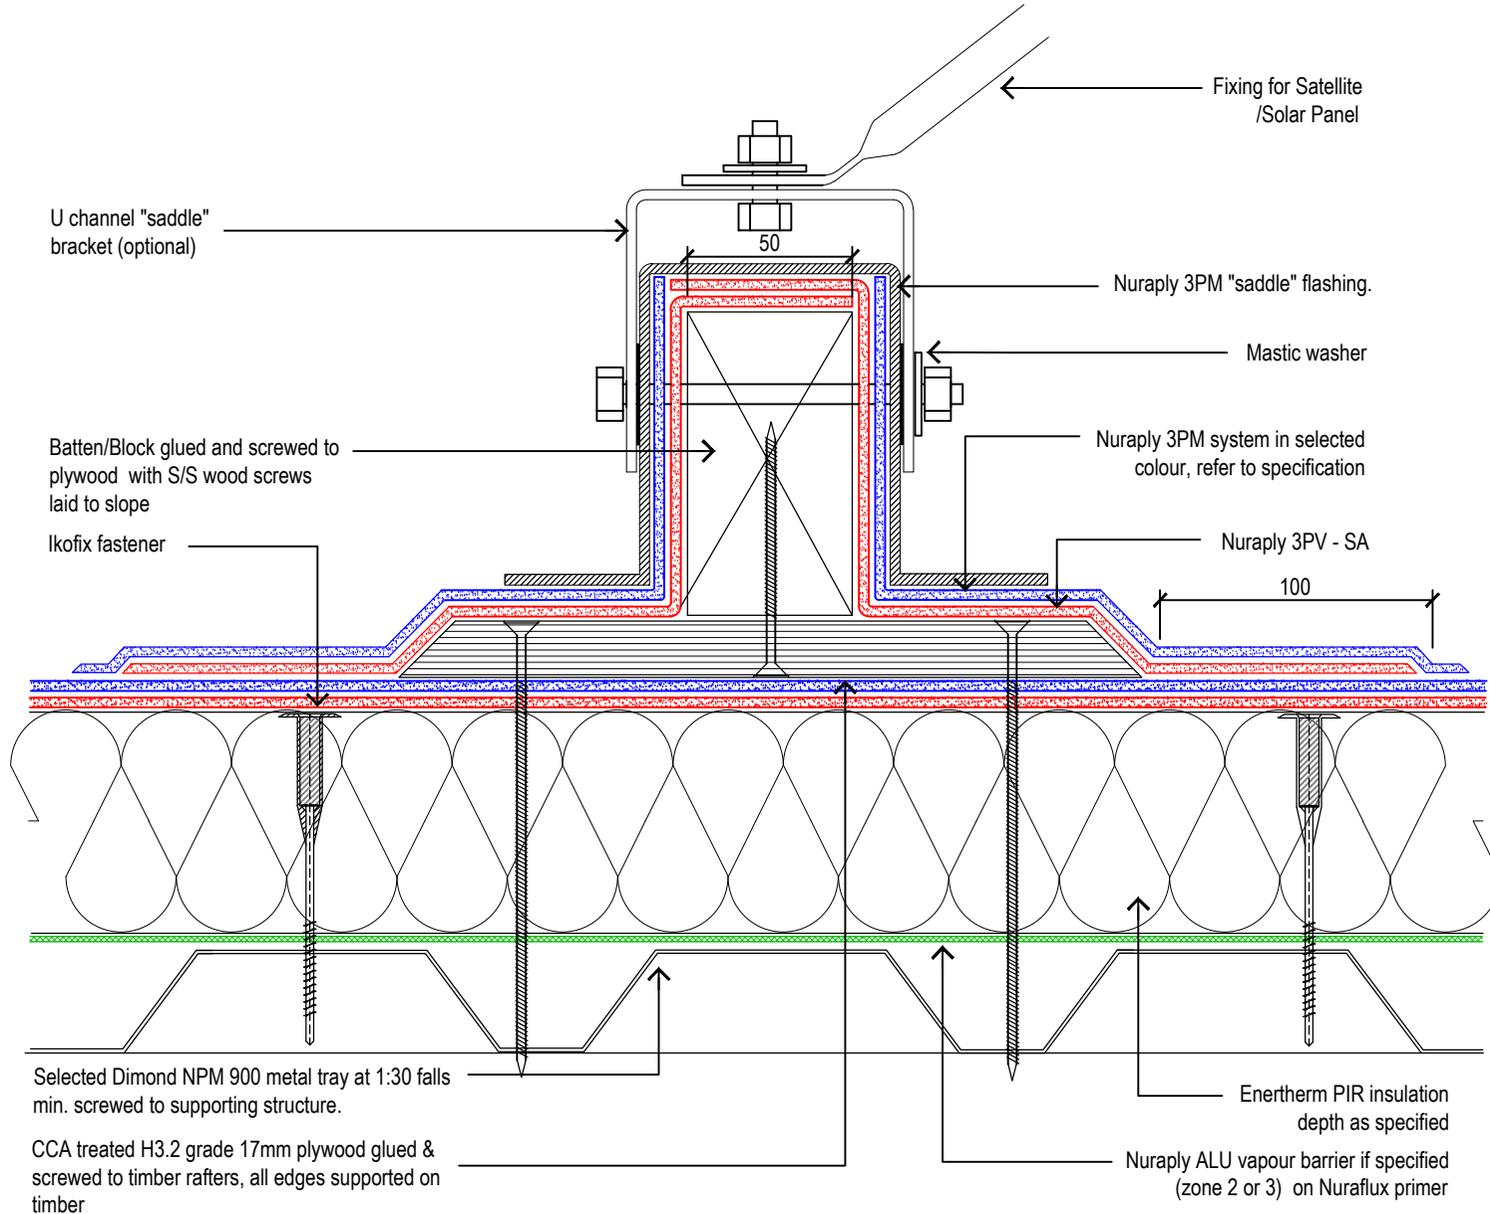

**BRANZ Appraised**  
Appraisal No. 547 [2007]



**Nuralite Waterproofing Ltd.**


53A Victoria Street, Onehunga,  
Auckland 1061, New Zealand  
TEL: (64) (9) 579-2046  
FAX: (64) (9) 579-5136  
email: info@nuralite.co.nz  
web: www.nuralite.co.nz

*All applications to be installed by an authorised nuralite applicator. All materials to be applied in accordance with standard published installation instruction and product data sheet should be consulted at all times. This drawing is for comment & approval it must not be used for construction until authorised by the site specifier or other relevant technical expert. This detail drawing is to be used only as a part of the nuralite specification package.*  
*All drawings are subject to copyright. Unauthorised use is prohibited*  
© NURALITE WATERPROOFING Ltd.

PRODUCT: <b>NURATHERM ON METAL TRAY</b>			
DESCRIPTION: <b>WARM ROOF - MOUNTING BRACKET</b>			
SCALE: <b>NTS</b>	PREVIOUS DWG No: <b>New</b>	DWG No: <b>RMPW.K1</b>	
REVISION: <b>Rev D</b>	DATE: <b>APRIL 14</b>		

**THIS DRAWING IS INDICATIVE ONLY AND BY NO MEANS COMPREHENSIVE**

Note: z = Variable according to wind zones - Refer to E2/AS 1 table 7 (normally 70mm)

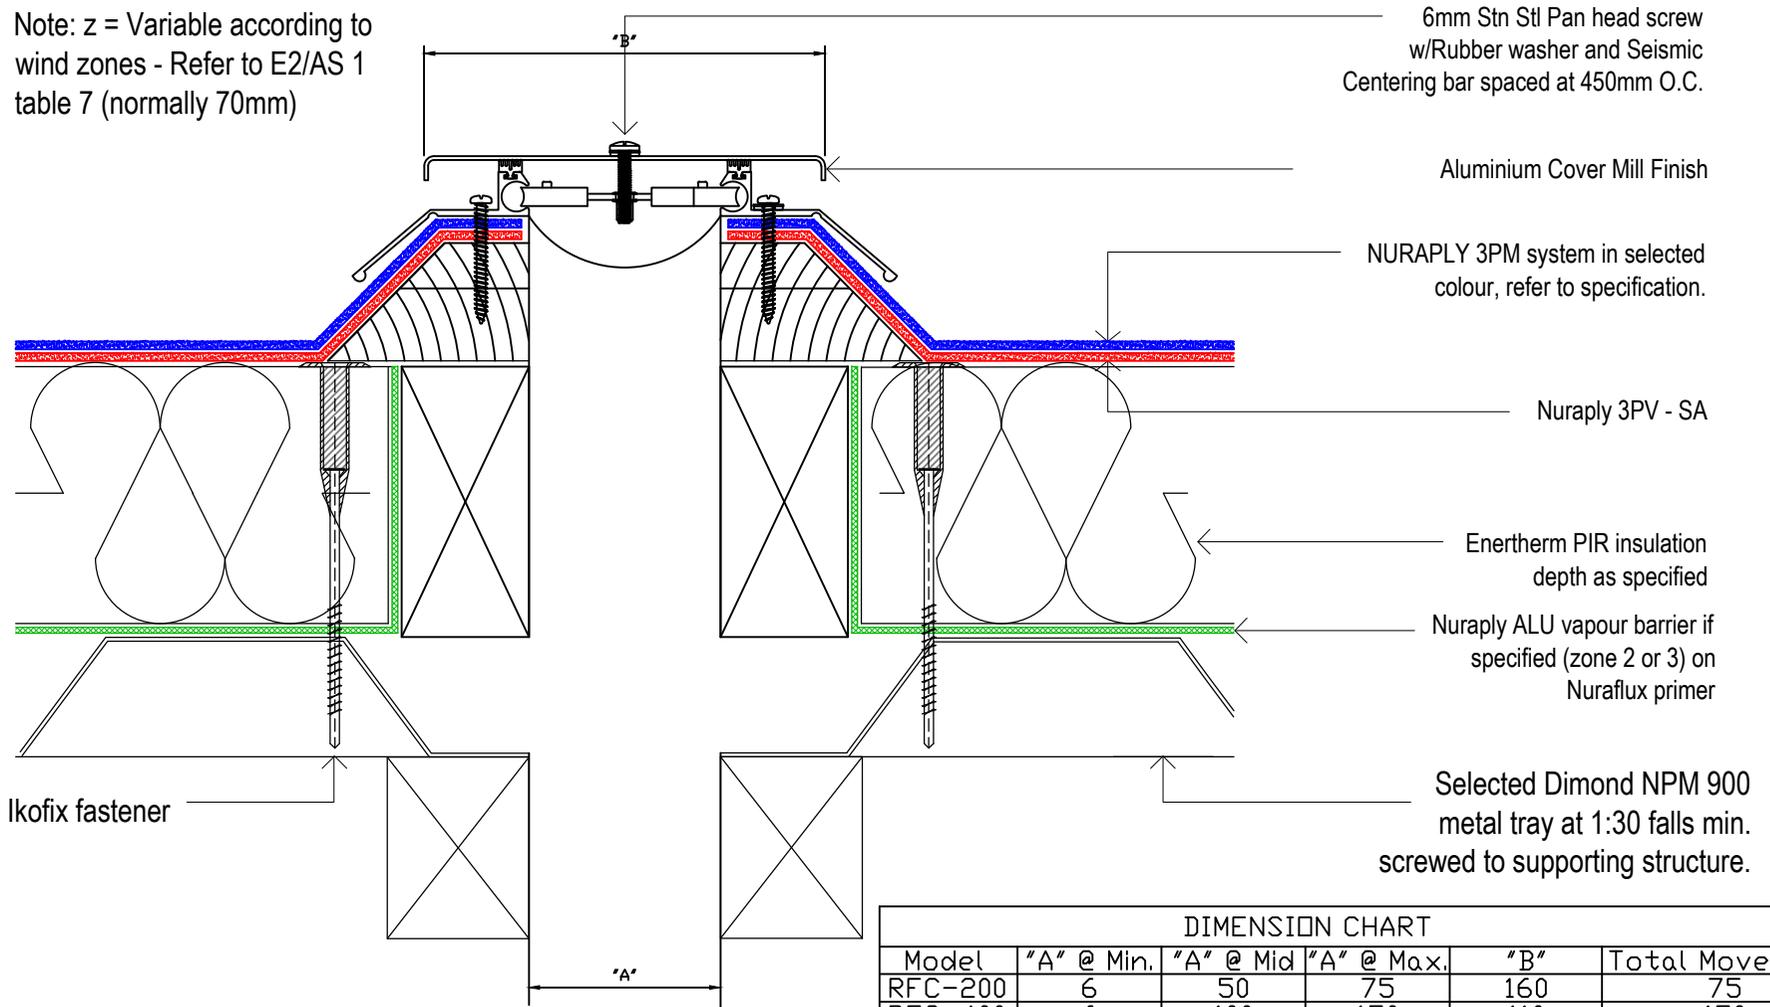

6mm Stn Stl Pan head screw w/Rubber washer and Seismic Centering bar spaced at 450mm O.C.

Aluminium Cover Mill Finish

NURAPLY 3PM system in selected colour, refer to specification.

Nuraply 3PV - SA

Enertherm PIR insulation depth as specified

Nuraply ALU vapour barrier if specified (zone 2 or 3) on Nuraflex primer

Selected Dimond NPM 900 metal tray at 1:30 falls min. screwed to supporting structure.

**DIMENSION CHART**

Model	"A" @ Min.	"A" @ Mid	"A" @ Max.	"B"	Total Movement
RFC-200	6	50	75	160	75
RFC-400	6	100	150	110	150
RFC-600	6	150	230	290	230
RFC-800	6	205	305	365	305
RFC-1000	6	255	380	430	380
RFC-1200	6	305	460	500	460
RFC-1800	6	460	685	730	685
RFC-2400	6	610	915	960	915



**BRANZ Appraised**  
Appraisal No. 547 [2007]

**NURALITE**  
THE FLAT ROOF EXPERTS

**Nuralite Waterproofing Ltd.**

53A Victoria Street, Onehunga,  
Auckland 1061, New Zealand  
TEL: (64) (9) 579-2046  
FAX: (64) (9) 579-5136  
email: info@nuralite.co.nz  
web: www.nuralite.co.nz

*All applications to be installed by an authorised nuralite applicator. All materials to be applied in accordance with standard published installation instruction and product data sheet should be consulted at all times. This drawing is for comment & approval it must not be used for construction until authorised by the site specifier or other relevant technical expert. This detail drawing is to be used only as a part of the nuralite specification package.*  
*All drawings are subject to copyright. Unauthorised use is prohibited*  
© NURALITE WATERPROOFING Ltd.

PRODUCT:

**NURATHERM ON METAL TRAY**

DESCRIPTION:

WARM ROOF - MAJOR EXPANSION JOINT

SCALE: NTS


PREVIOUS DWG No: New

REVISION: Rev D

DATE: APRIL 14

DWG No: **RMPW.M1**

**THIS DRAWING IS INDICATIVE ONLY AND BY NO MEANS COMPREHENSIVE**

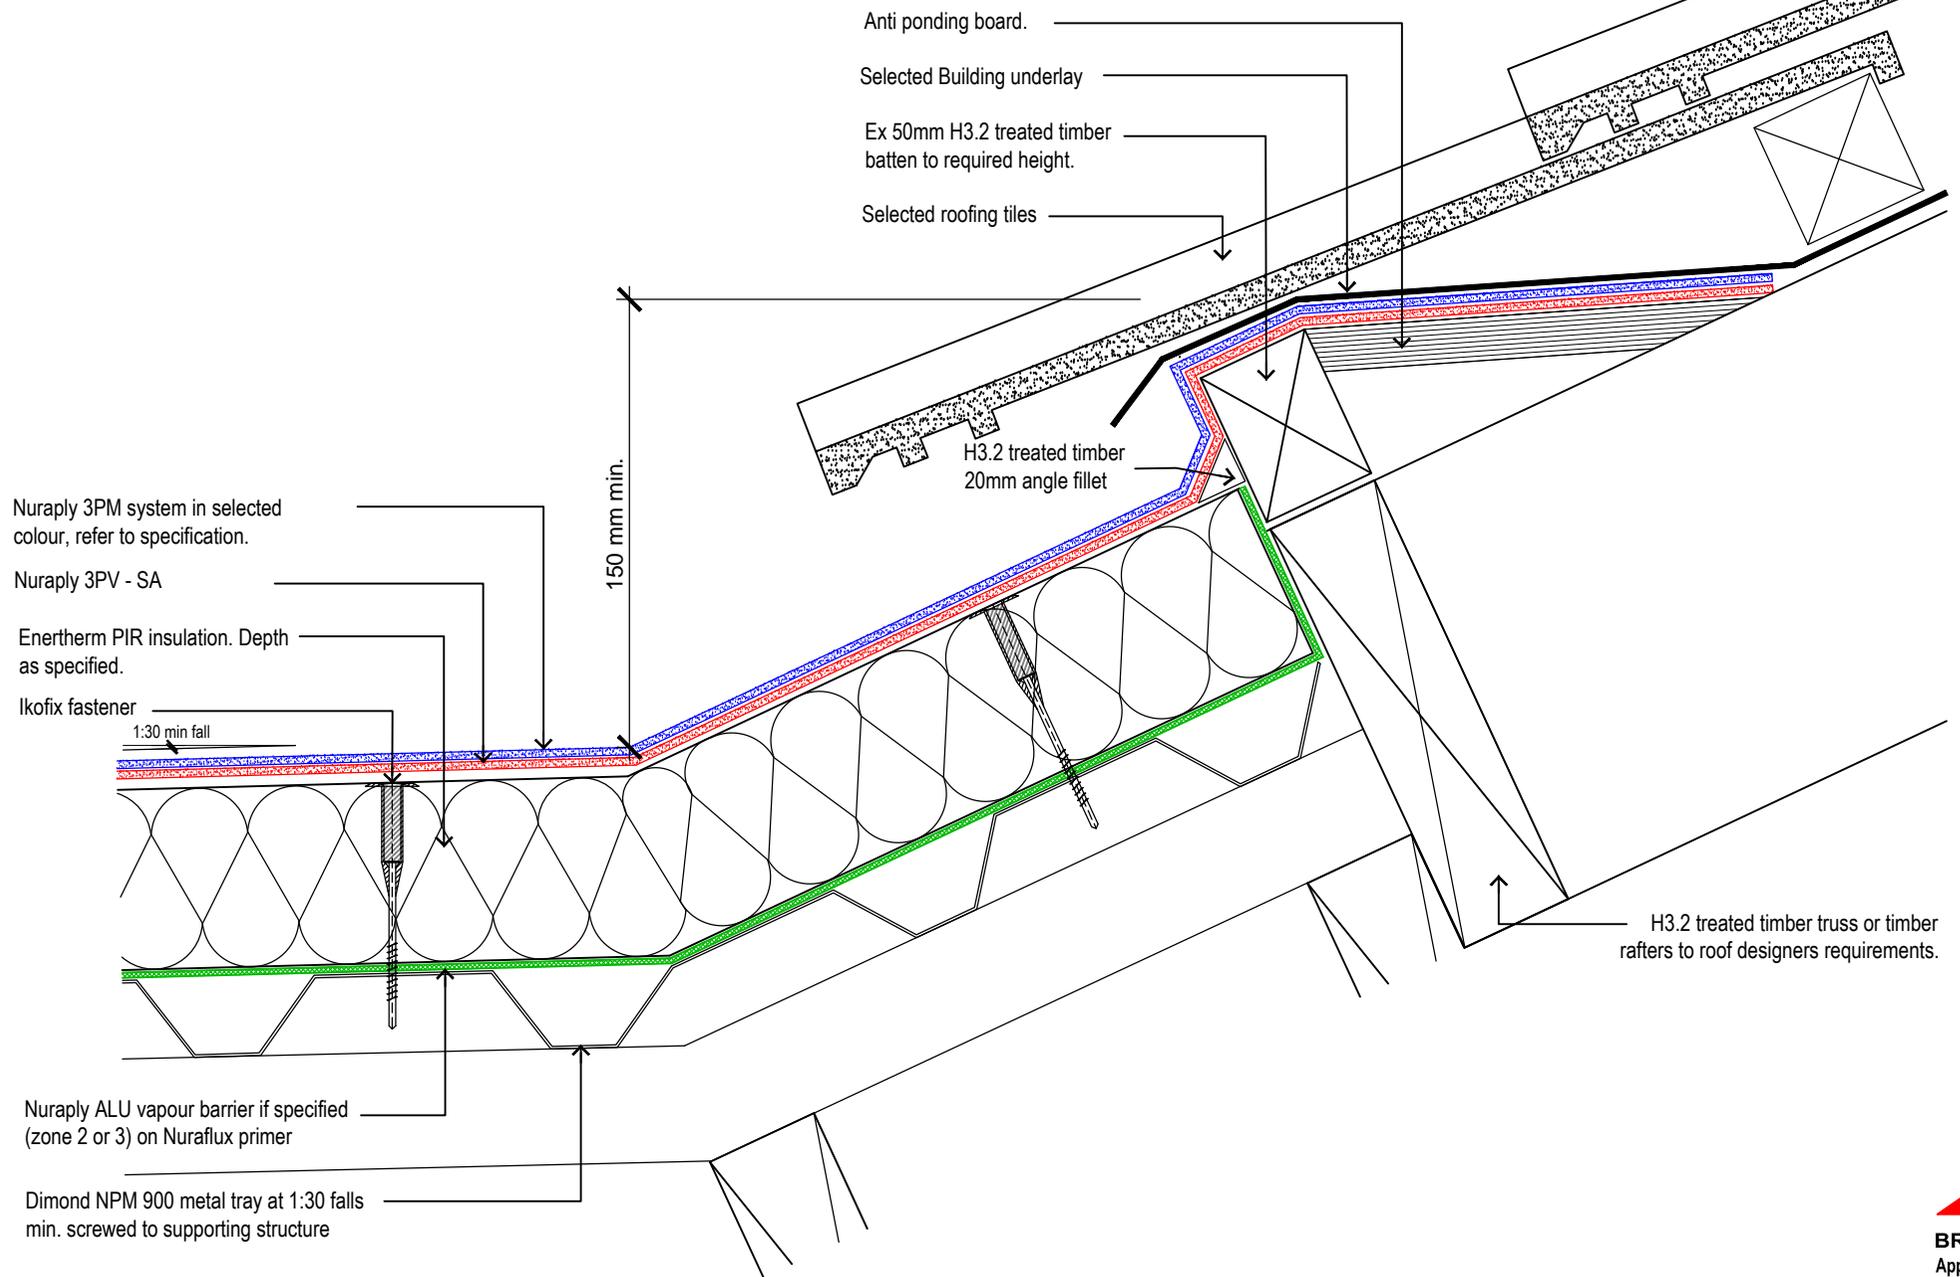


**Nuralite Waterproofing Ltd.**  
 53A Victoria Street, Onehunga,  
 Auckland 1061, New Zealand  
 TEL: (64) (9) 579-2046  
 FAX: (64) (9) 579-5136  
 email: info@nuralite.co.nz  
 web: www.nuralite.co.nz

*All applications to be installed by an authorised nuralite applicator. All materials to be applied in accordance with standard published installation instruction and product data sheet should be consulted at all times. This drawing is for comment & approval it must not be used for construction until authorised by the site specifier or other relevant technical expert. This detail drawing is to be used only as a part of the nuralite specification package.*  
 All drawings are subject to copyright. Unauthorised use is prohibited  
 © NURALITE WATERPROOFING Ltd.

PRODUCT: <b>NURATHERM ON METAL TRAY</b>			
DESCRIPTION: WARM ROOF- TILE ROOF ON MEMBRANE			
SCALE: NTS	PREVIOUS DWG No: New	DWG No: RMPW.01	
REVISION: Rev D	DATE: APRIL 14		

**THIS DRAWING IS INDICATIVE ONLY AND BY NO MEANS COMPREHENSIVE**

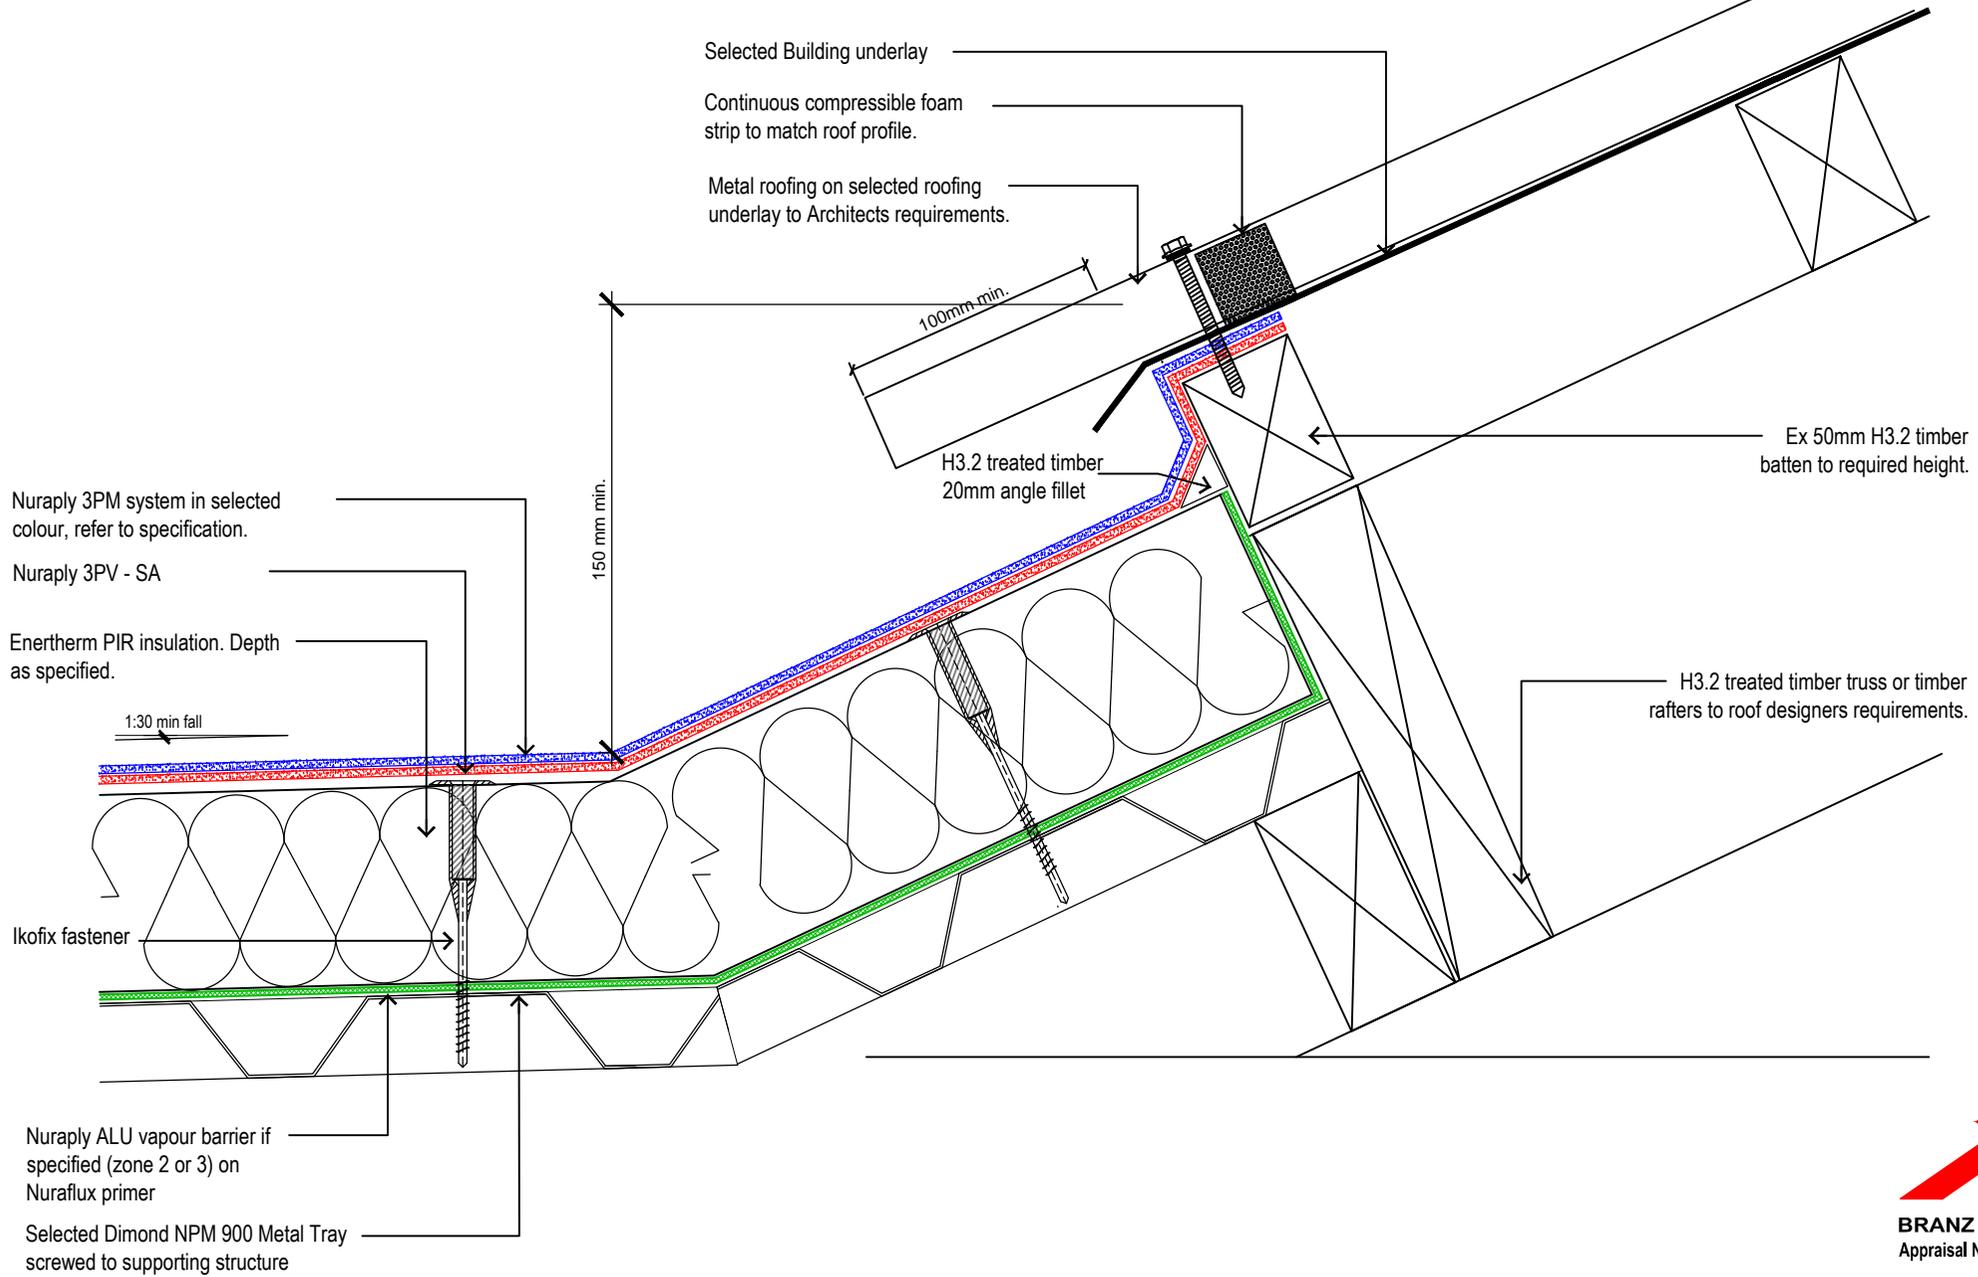

**BRANZ Appraised**  
Appraisal No. 547 [2007]



**Nuralite Waterproofing Ltd.**  
53A Victoria Street, Onehunga,  
Auckland 1061, New Zealand  
TEL: (64) (9) 579-2046  
FAX: (64) (9) 579-5136  
email: info@nuralite.co.nz  
web: www.nuralite.co.nz

*All applications to be installed by an authorised nuralite applicator. All materials to be applied in accordance with standard published installation instruction and product data sheet should be consulted at all times. This drawing is for comment & approval it must not be used for construction until authorised by the site specifier or other relevant technical expert. This detail drawing is to be used only as a part of the nuralite specification package.*  
*All drawings are subject to copyright. Unauthorised use is prohibited*  
© NURALITE WATERPROOFING Ltd.

PRODUCT: <b>NURATHERM ON METAL TRAY</b>			
DESCRIPTION: <b>WARM ROOF- METAL ROOF ONTO MEMBRANE</b>			
SCALE: <b>NTS</b>	PREVIOUS DWG No: <b>New</b>	DWG No: <b>RMPW.02</b>	
REVISION: <b>Rev D</b>	DATE: <b>APRIL 14</b>		