
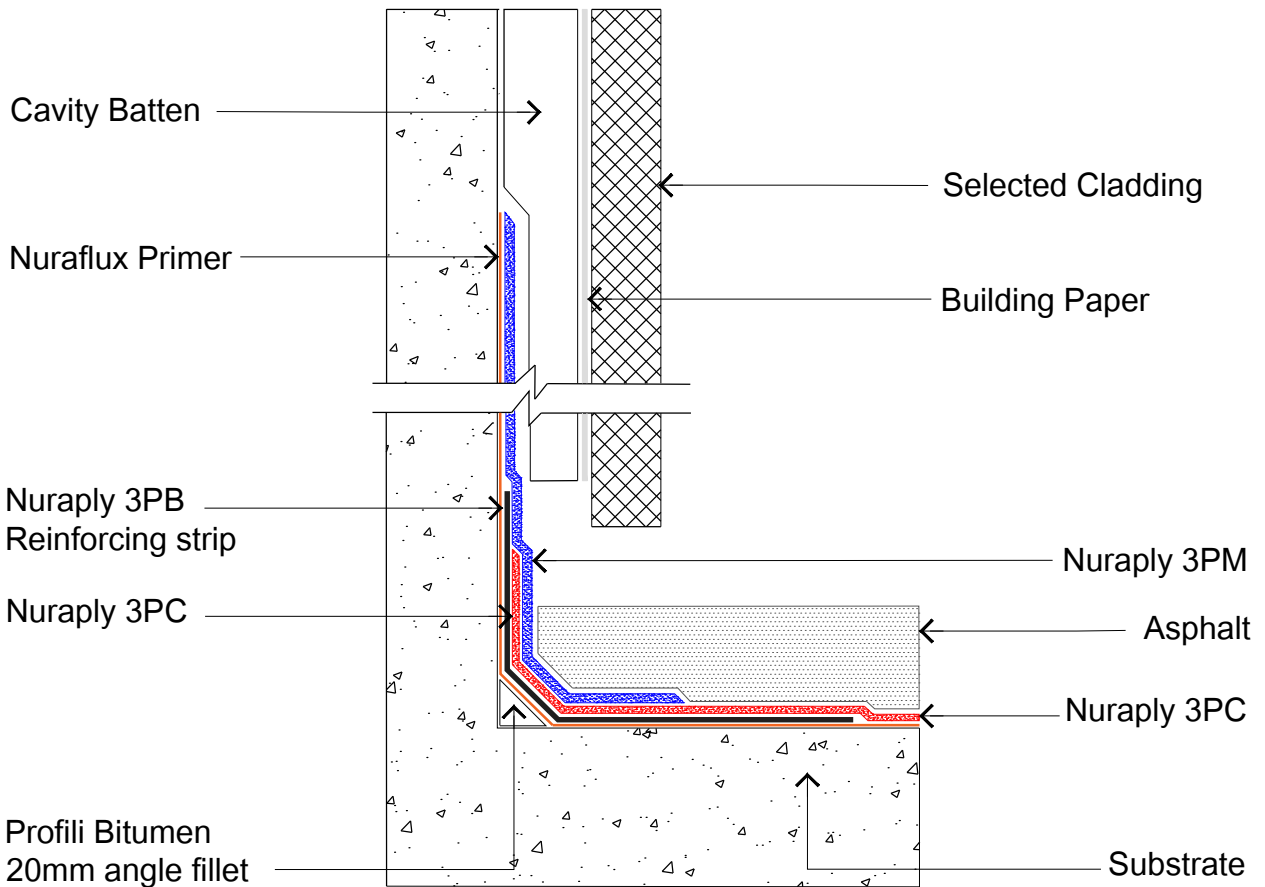


THIS DRAWING IS INDICATIVE ONLY AND BY NO MEANS COMPREHENSIVE

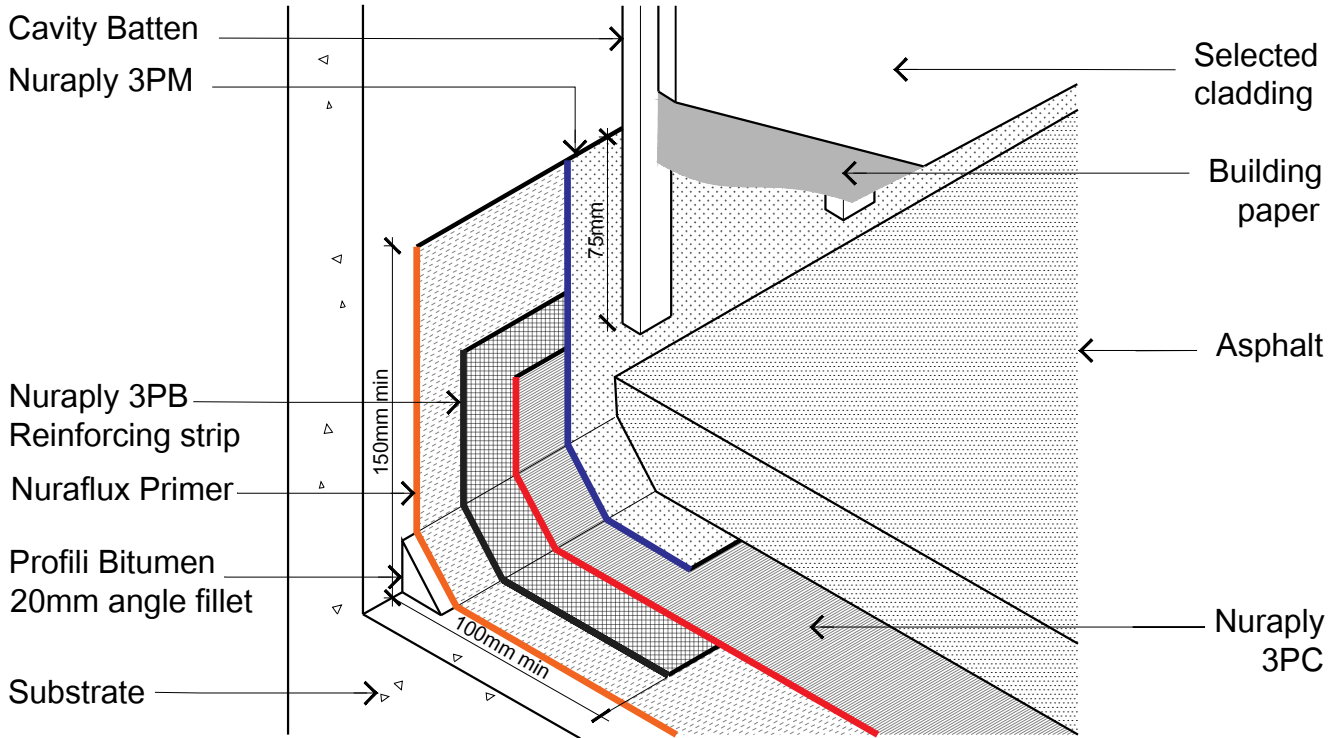

Nuralite Waterproofing Ltd.

53A Victoria Street, Onehunga,
Auckland 1061, New Zealand
TEL: (64) (9) 579-2046
FAX: (64) (9) 579-5136
email: info@nuralite.co.nz
web: www.nuralite.co.nz

PRODUCT:

NURAPLY 3PC

DESCRIPTION:

NURAPLY 3PC UPSTAND BEHIND CAVITY

SCALE: NTS

PREVIOUS DWG No: New

REVISION: Rev F

DATE: APR 14



DWG No: **CPP-.A1**

All applications to be installed by an authorised nuralite applicator. All materials to be applied in accordance with standard published installation instruction and product data sheet should be consulted at all times. This drawing is for comment & approval it must not be used for construction until authorised by the site specifier or other relevant technical expert. This detail drawing is to be used only as a part of the nuralite specification package.

All drawings are subject to copyright. Unauthorised use is prohibited

© NURALITE WATERPROOFING Ltd.

THIS DRAWING IS INDICATIVE ONLY AND BY NO MEANS COMPREHENSIVE

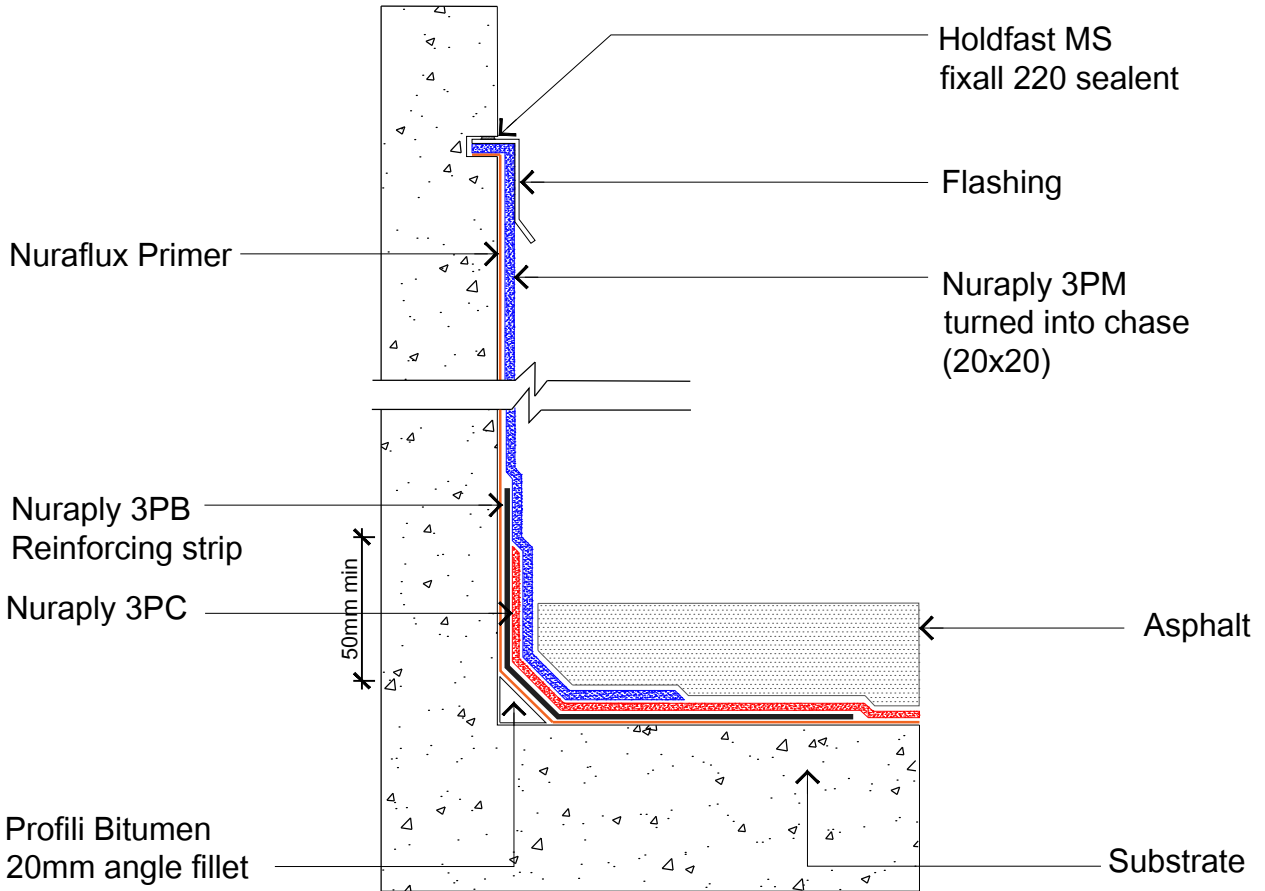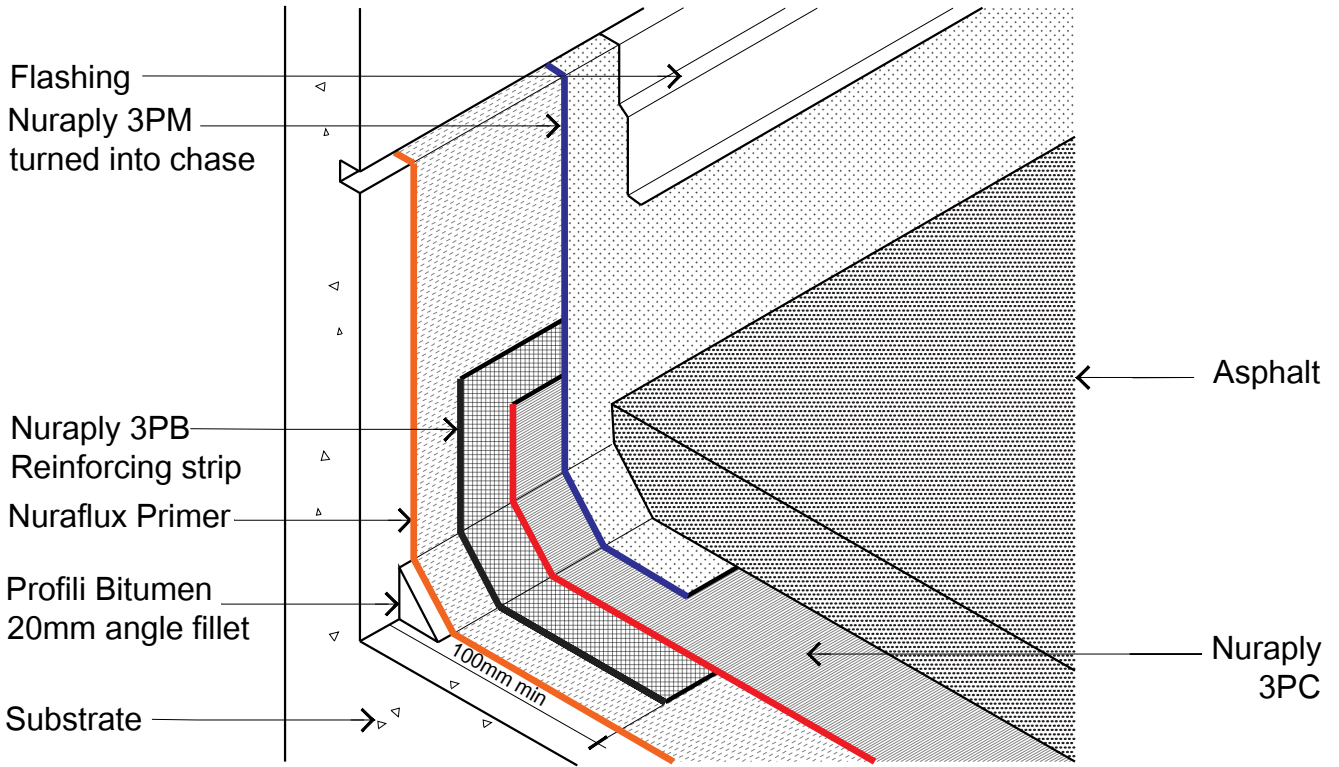

Nuralite Waterproofing Ltd.

53A Victoria Street, Onehunga,
Auckland 1061, New Zealand
TEL: (64) (9) 579-2046
FAX: (64) (9) 579-5136
email: info@nuralite.co.nz
web: www.nuralite.co.nz

PRODUCT:

NURALITE 3PC

DESCRIPTION:

NURALITE 3PC INTO CHASE

SCALE: NTS

PREVIOUS DWG No: New

REVISION: Rev F



DATE: APR 14

DWG No: **CPP-.A2**

All applications to be installed by an authorised nuralite applicator. All materials to be applied in accordance with standard published installation instruction and product data sheet should be consulted at all times. This drawing is for comment & approval it must not be used for construction until authorised by the site specifier or other relevant technical expert. This detail drawing is to be used only as a part of the nuralite specification package.

All drawings are subject to copyright. Unauthorised use is prohibited
© NURALITE WATERPROOFING Ltd.

THIS DRAWING IS INDICATIVE ONLY AND BY NO MEANS COMPREHENSIVE

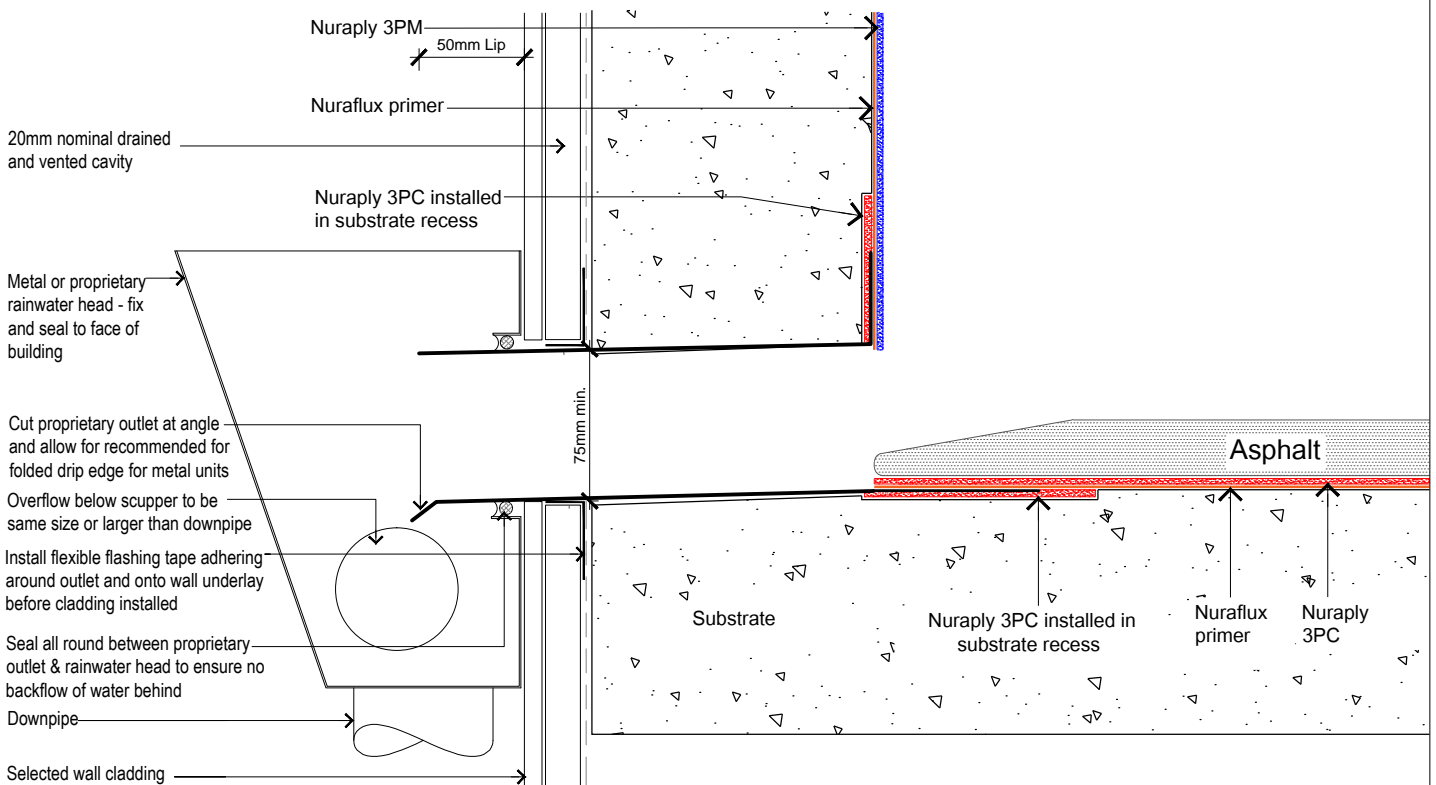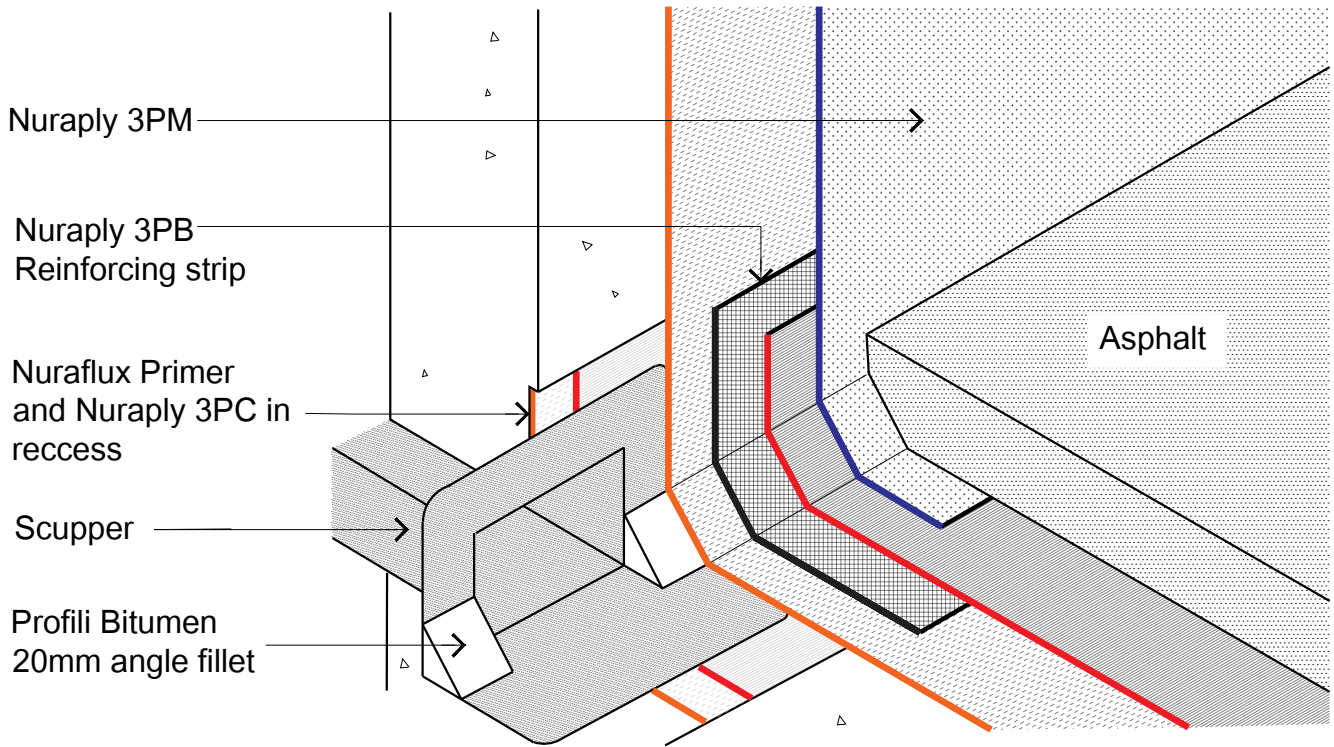

Nuralite Waterproofing Ltd.

53A Victoria Street, Onehunga,
Auckland 1061, New Zealand
TEL: (64) (9) 579-2046
FAX: (64) (9) 579-5136
email: info@nuralite.co.nz
web: www.nuralite.co.nz

PRODUCT:

NURAPLY 3PC

DESCRIPTION:

NURAPLY 3PC SCUPPER DETAIL

SCALE:

NTS

PREVIOUS DWG No:

New

REVISION:

Rev F

DATE:

APR 14



DWG No:

CPP.A3

All applications to be installed by an authorised nuralite applicator. All materials to be applied in accordance with standard published installation instruction and product data sheet should be consulted at all times. This drawing is for comment & approval it must not be used for construction until authorised by the site specifier or other relevant technical expert. This detail drawing is to be used only as a part of the nuralite specification package.

All drawings are subject to copyright. Unauthorised use is prohibited
© NURALITE WATERPROOFING Ltd.

THIS DRAWING IS INDICATIVE ONLY AND BY NO MEANS COMPREHENSIVE

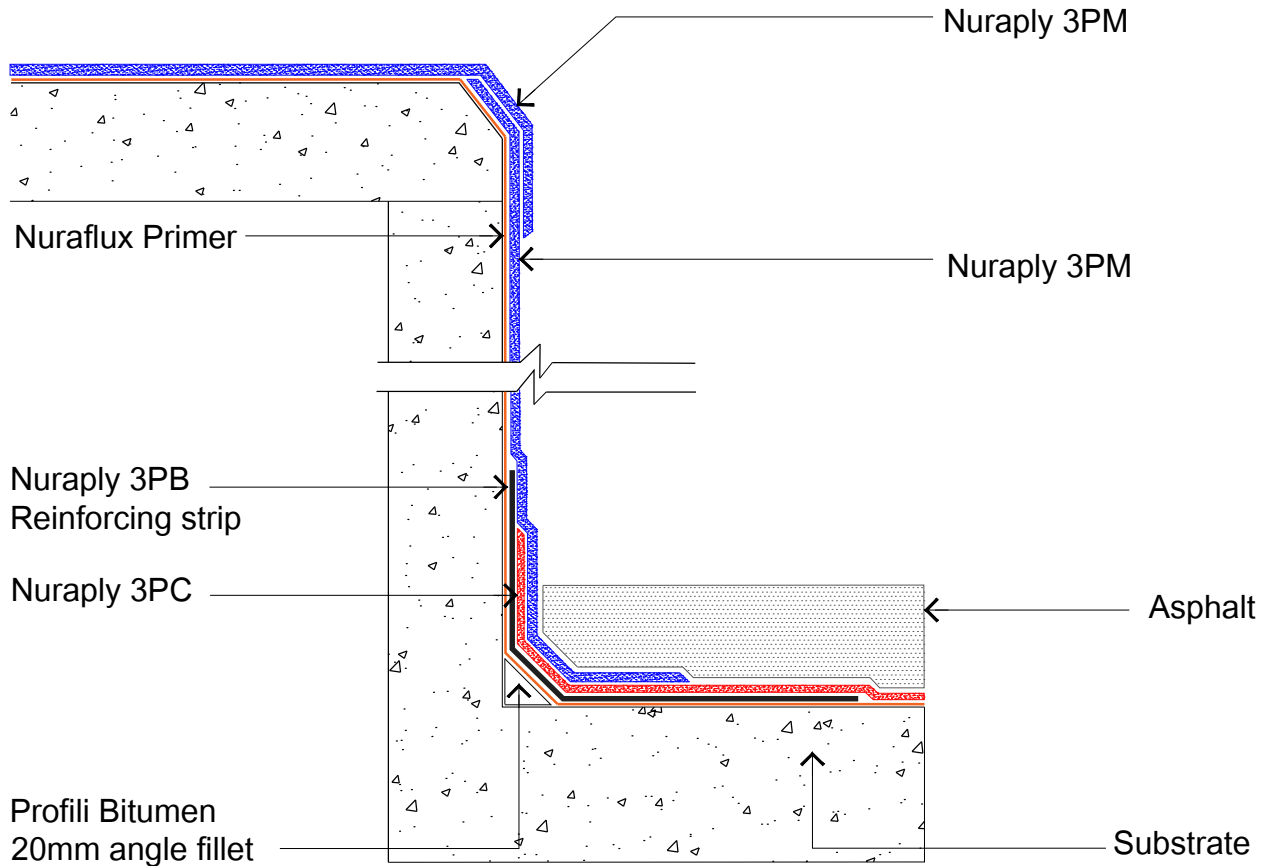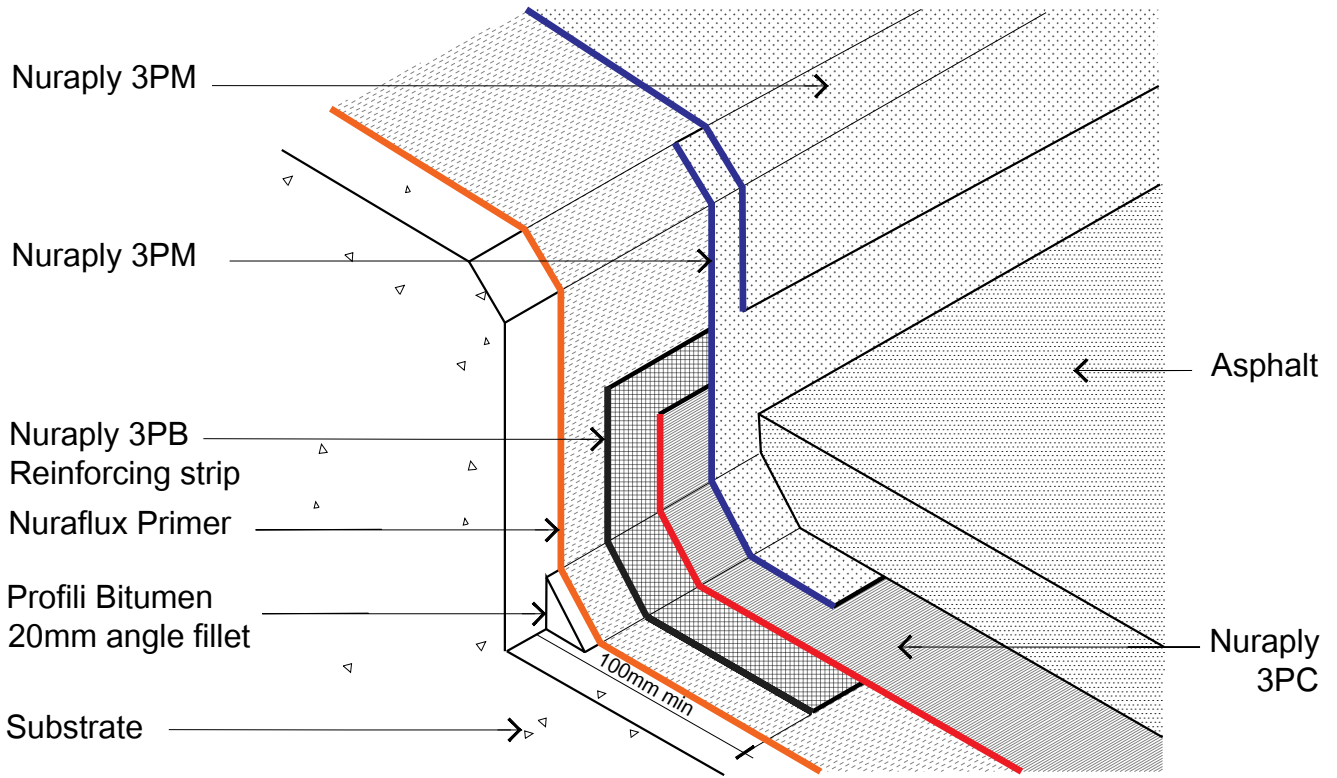

Nuralite Waterproofing Ltd.

53A Victoria Street, Onehunga,
Auckland 1061, New Zealand
TEL: (64) (9) 579-2046
FAX: (64) (9) 579-5136
email: info@nuralite.co.nz
web: www.nuralite.co.nz

PRODUCT:

NURAPLY 3PC

DESCRIPTION:

NURAPLY 3PC PARAPET

SCALE:

NTS

PREVIOUS DWG No: New

REVISION:

Rev F

DATE: APR 14


DWG No:

CPP. A4

All applications to be installed by an authorised nuralite applicator. All materials to be applied in accordance with standard published installation instruction and product data sheet should be consulted at all times. This drawing is for comment & approval it must not be used for construction until authorised by the site specifier or other relevant technical expert. This detail drawing is to be used only as a part of the nuralite specification package.

All drawings are subject to copyright. Unauthorised use is prohibited
© NURALITE WATERPROOFING Ltd.

THIS DRAWING IS INDICATIVE ONLY AND BY NO MEANS COMPREHENSIVE

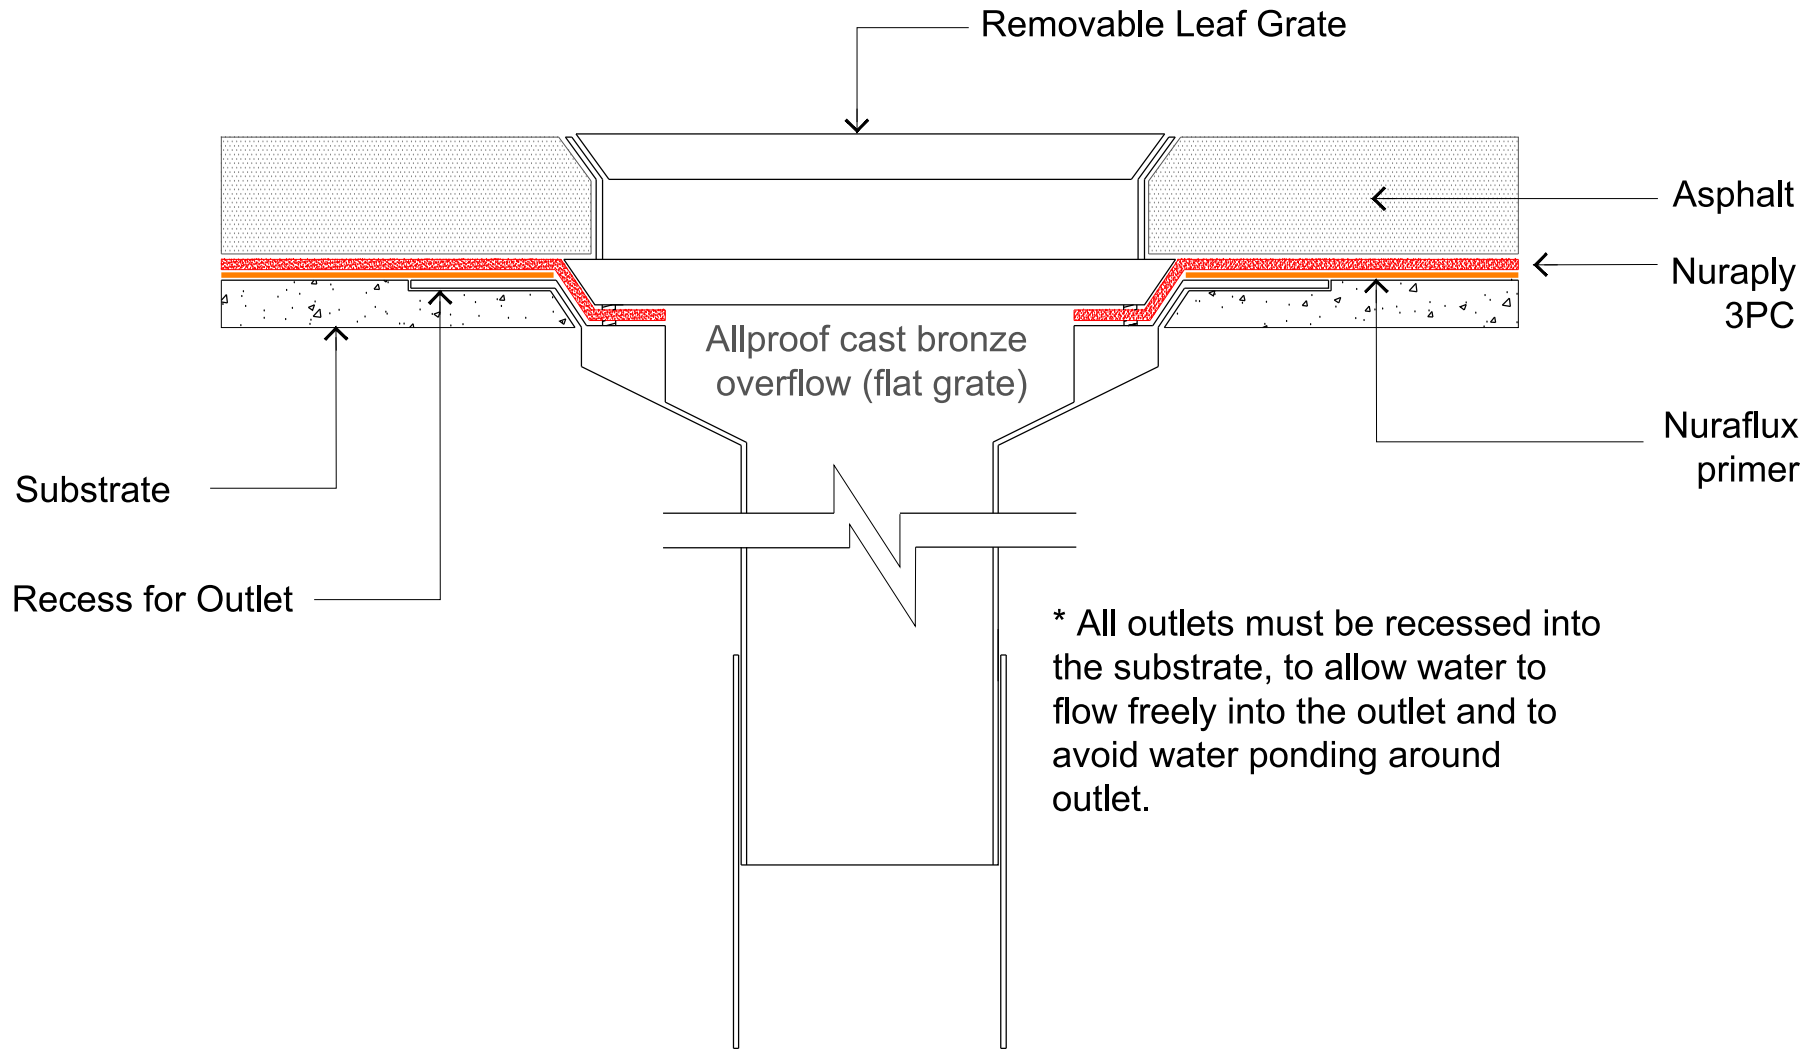


Nuralite Waterproofing Ltd.
 53A Victoria Street, Onehunga,
 Auckland 1061, New Zealand
 TEL: (64) (9) 579-2046
 FAX: (64) (9) 579-5136
 email: info@nuralite.co.nz
 web: www.nuralite.co.nz

All applications to be installed by an authorised nuralite applicator. All materials to be applied in accordance with standard published installation instruction and product data sheet should be consulted at all times. This drawing is for comment & approval it must not be used for construction until authorised by the site specifier or other relevant technical expert. This detail drawing is to be used only as a part of the nuralite specification package.
 All drawings are subject to copyright. Unauthorised use is prohibited
 © NURALITE WATERPROOFING Ltd.

PRODUCT: NURAPLY 3PC			
DESCRIPTION: ALLPROOF CAST BRONZE DECK DRAIN OUTLET			
SCALE: NTS	PREVIOUS DWG No: New	DWG No: CPP. B1	
REVISION: Rev F	DATE: APR 14		

THIS DRAWING IS INDICATIVE ONLY AND BY NO MEANS COMPREHENSIVE

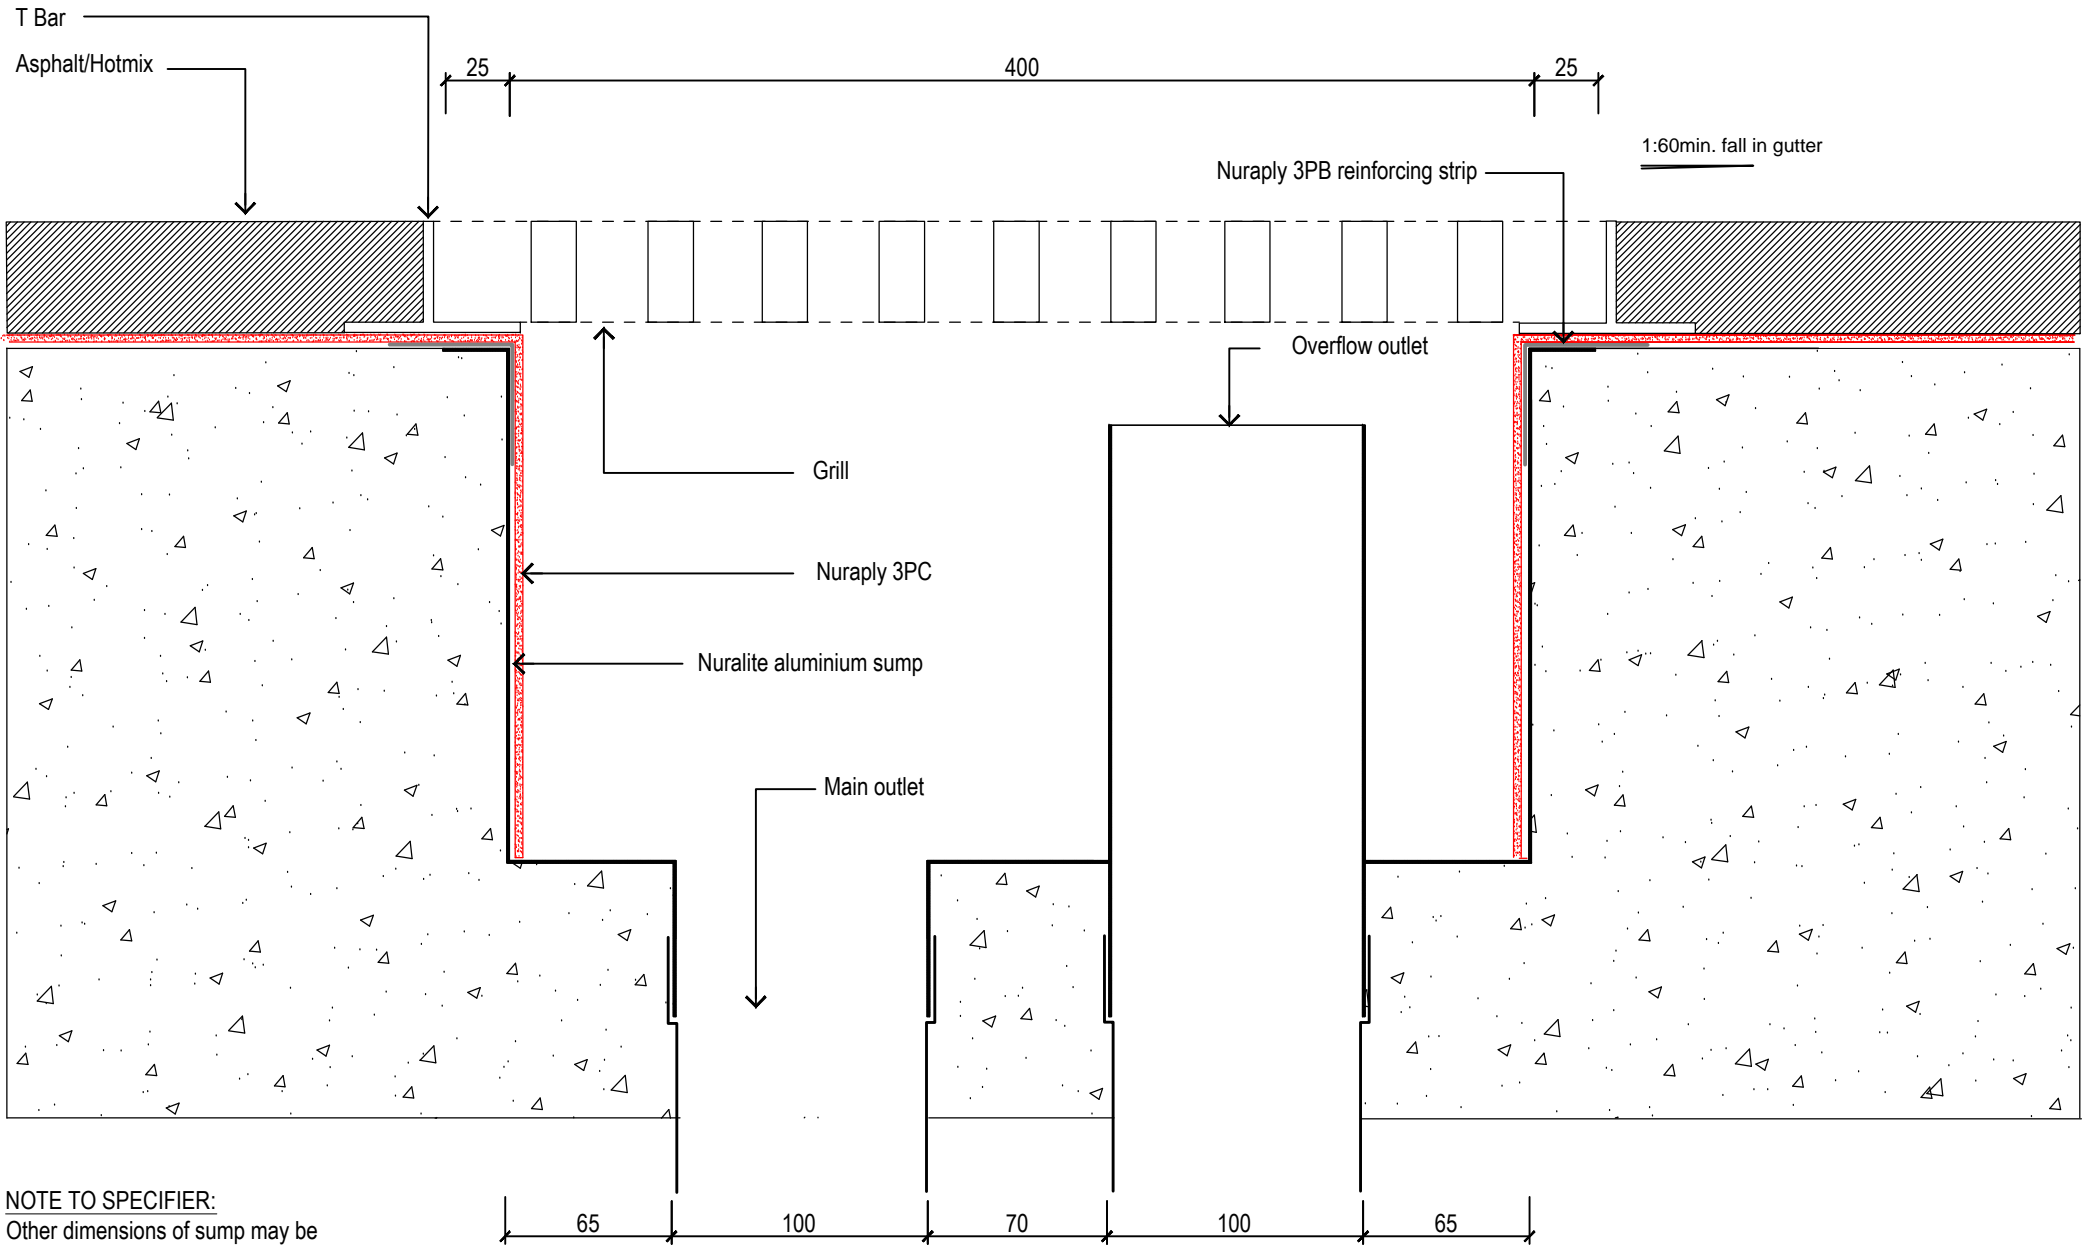

NOTE TO SPECIFIER:
Other dimensions of sump may be manufactured on request.



Nuralite Waterproofing Ltd.

53A Victoria Street, Onehunga,
Auckland 1061, New Zealand
TEL: (64) (9) 579-2046
FAX: (64) (9) 579-5136
email: info@nuralite.co.nz
web: www.nuralite.co.nz

All applications to be installed by an authorised nuralite applicator. All materials to be applied in accordance with standard published installation instruction and product data sheet should be consulted at all times. This drawing is for comment & approval it must not be used for construction until authorised by the site specifier or other relevant technical expert. This detail drawing is to be used only as a part of the nuralite specification package.
All drawings are subject to copyright. Unauthorised use is prohibited
© NURALITE WATERPROOFING Ltd.

PRODUCT:

NURAPLY 3PC

DESCRIPTION:

CAR PARK - SUMP WITH GRILL

SCALE: NTS

PREVIOUS DWG No: New


DWG No: **CPP.B2**

REVISION: Rev D

DATE: APR 14

THIS DRAWING IS INDICATIVE ONLY AND BY NO MEANS COMPREHENSIVE

*100mm min from the finished deck height to the top of the finished internal floor level.

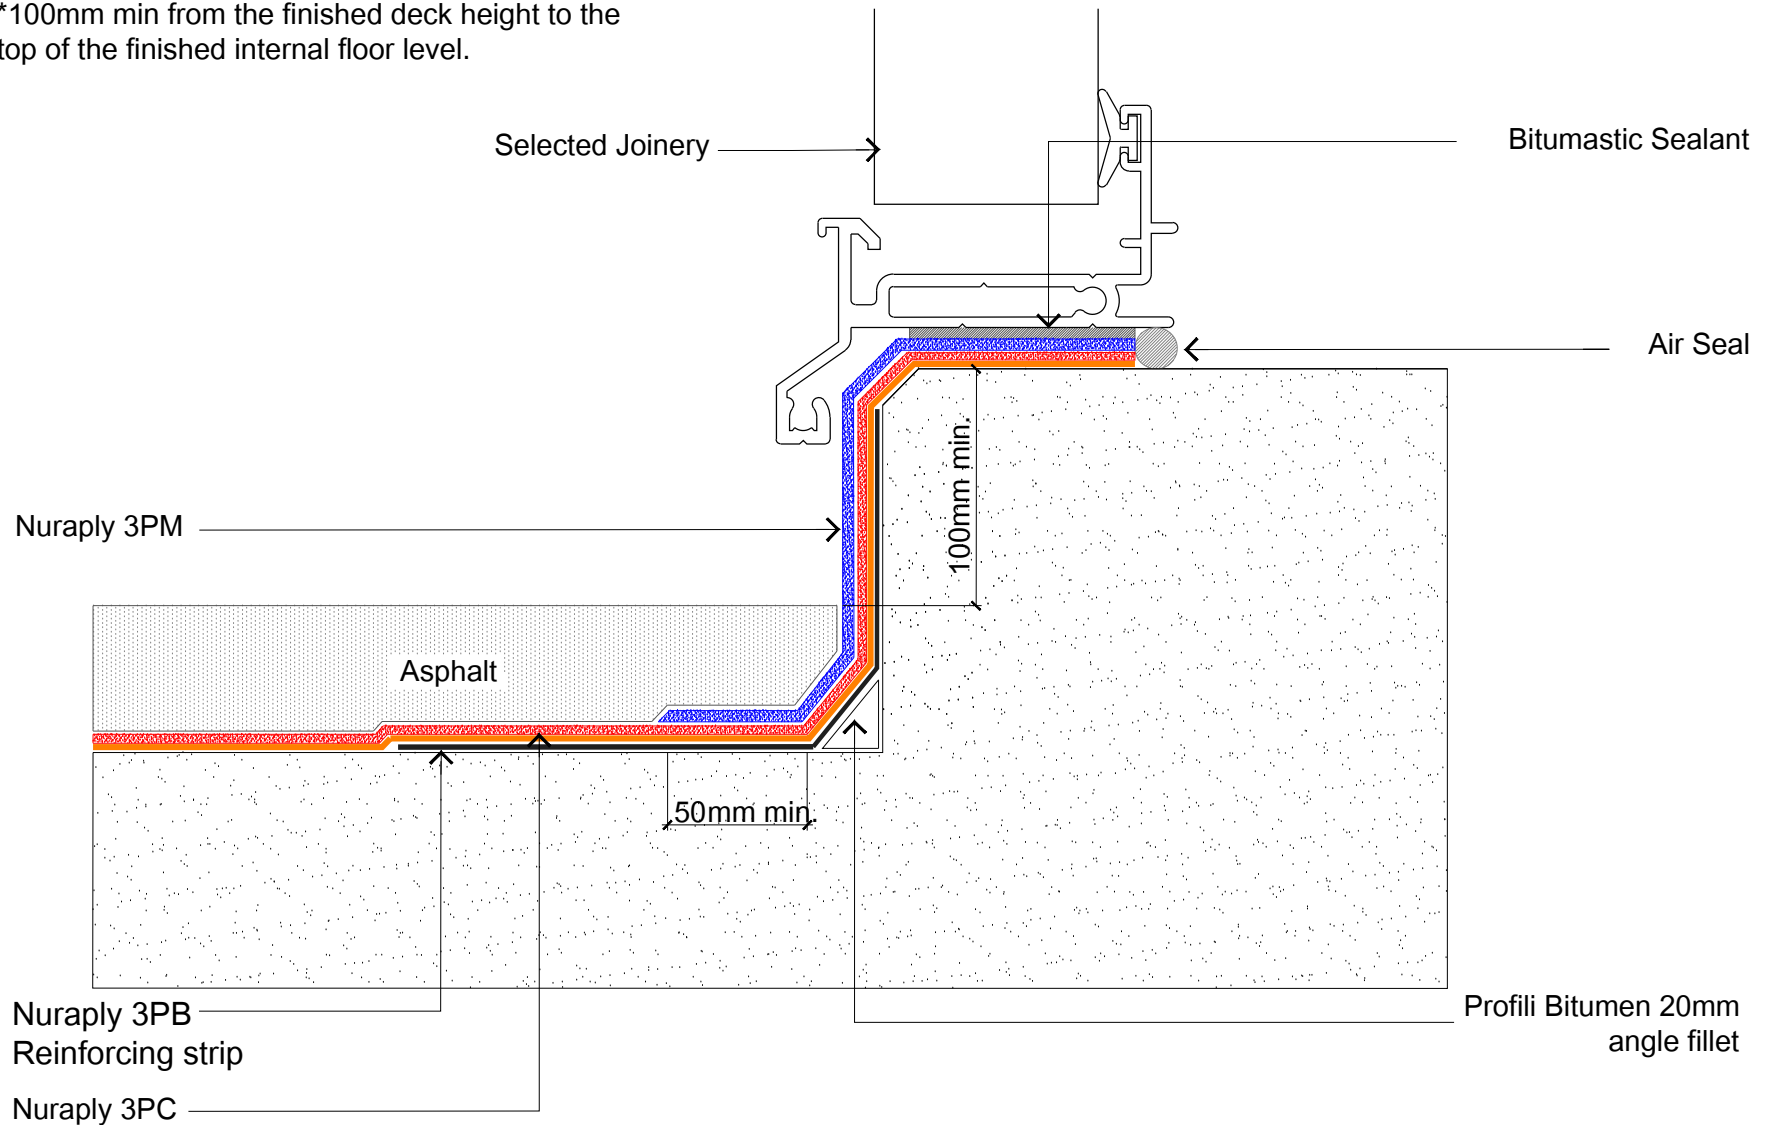

Nuralite Waterproofing Ltd.

53A Victoria Street, Onehunga,
Auckland 1061, New Zealand
TEL: (64) (9) 579-2046
FAX: (64) (9) 579-5136
email: info@nuralite.co.nz
web: www.nuralite.co.nz

All applications to be installed by an authorised nuralite applicator. All materials to be applied in accordance with standard published installation instruction and product data sheet should be consulted at all times. This drawing is for comment & approval it must not be used for construction until authorised by the site specifier or other relevant technical expert. This detail drawing is to be used only as a part of the nuralite specification package.

All drawings are subject to copyright. Unauthorised use is prohibited
© NURALITE WATERPROOFING Ltd.

PRODUCT:

NURAPLY 3PC

DESCRIPTION:

DOOR SILL TRANSITION

SCALE: NTS

PREVIOUS DWG No: New

REVISION: Rev F


DATE: APR 14

DWG No: **CPP. B3**

THIS DRAWING IS INDICATIVE ONLY AND BY NO MEANS COMPREHENSIVE

Nuraply 3PC torched on membrane with lap joints

Asphalt/hot mix applied across membrane (perpendicular to membrane direction)

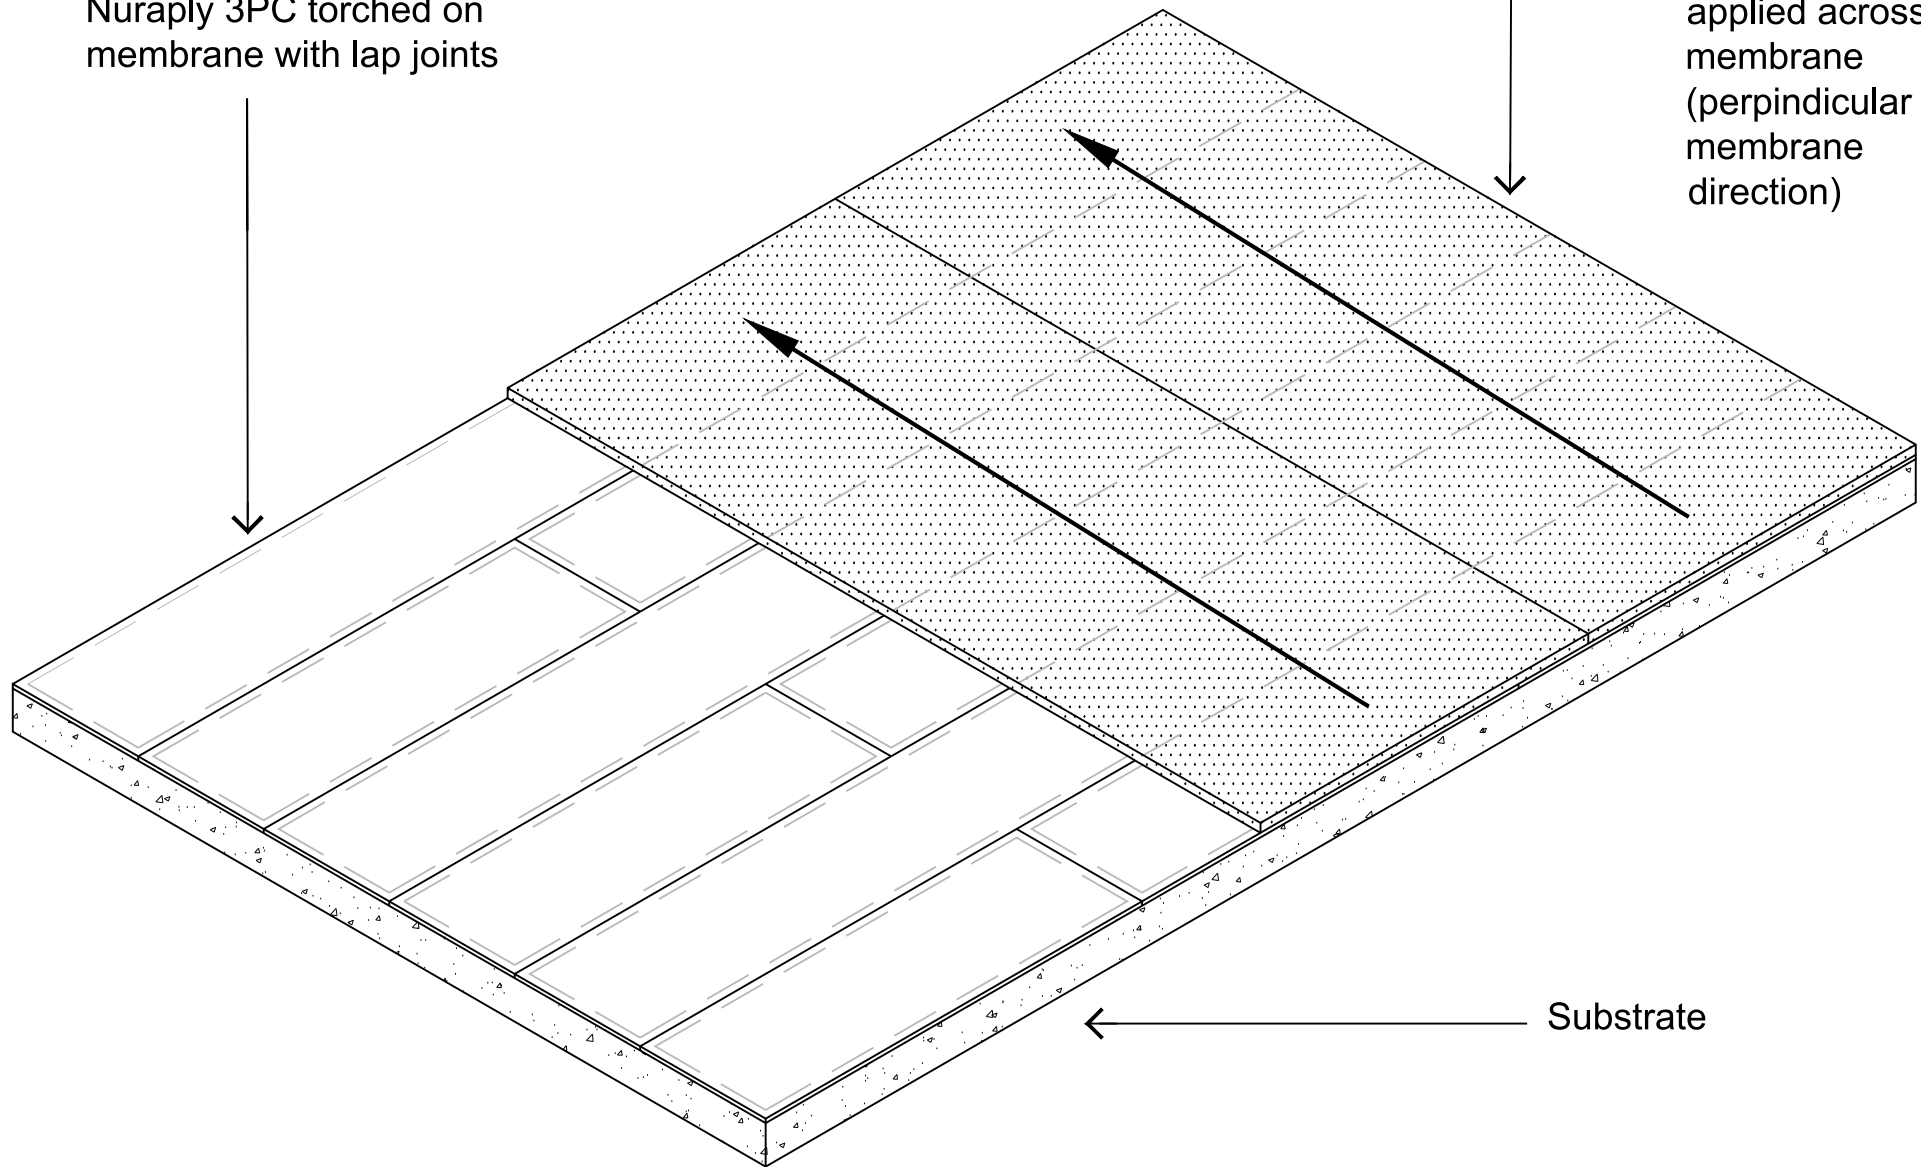

Substrate



Nuralite Waterproofing Ltd.


53A Victoria Street, Onehunga,
Auckland 1061, New Zealand
TEL: (64) (9) 579-2046
FAX: (64) (9) 579-5136
email: info@nuralite.co.nz
web: www.nuralite.co.nz

All applications to be installed by an authorised nuralite applicator. All materials to be applied in accordance with standard published installation instruction and product data sheet should be consulted at all times. This drawing is for comment & approval it must not be used for construction until authorised by the site specifier or other relevant technical expert. This detail drawing is to be used only as a part of the nuralite specification package.

All drawings are subject to copyright. Unauthorised use is prohibited
© NURALITE WATERPROOFING Ltd.

PRODUCT: NURAPLY 3PC			
DESCRIPTION: MEMBRANE AND ASPHALT/HOTMIX APPLICATION DETAIL			
SCALE: NTS	PREVIOUS DWG No: New	DWG No: CPP.C1	
REVISION: Rev B	DATE: APR 14		

THIS DRAWING IS INDICATIVE ONLY AND BY NO MEANS COMPREHENSIVE

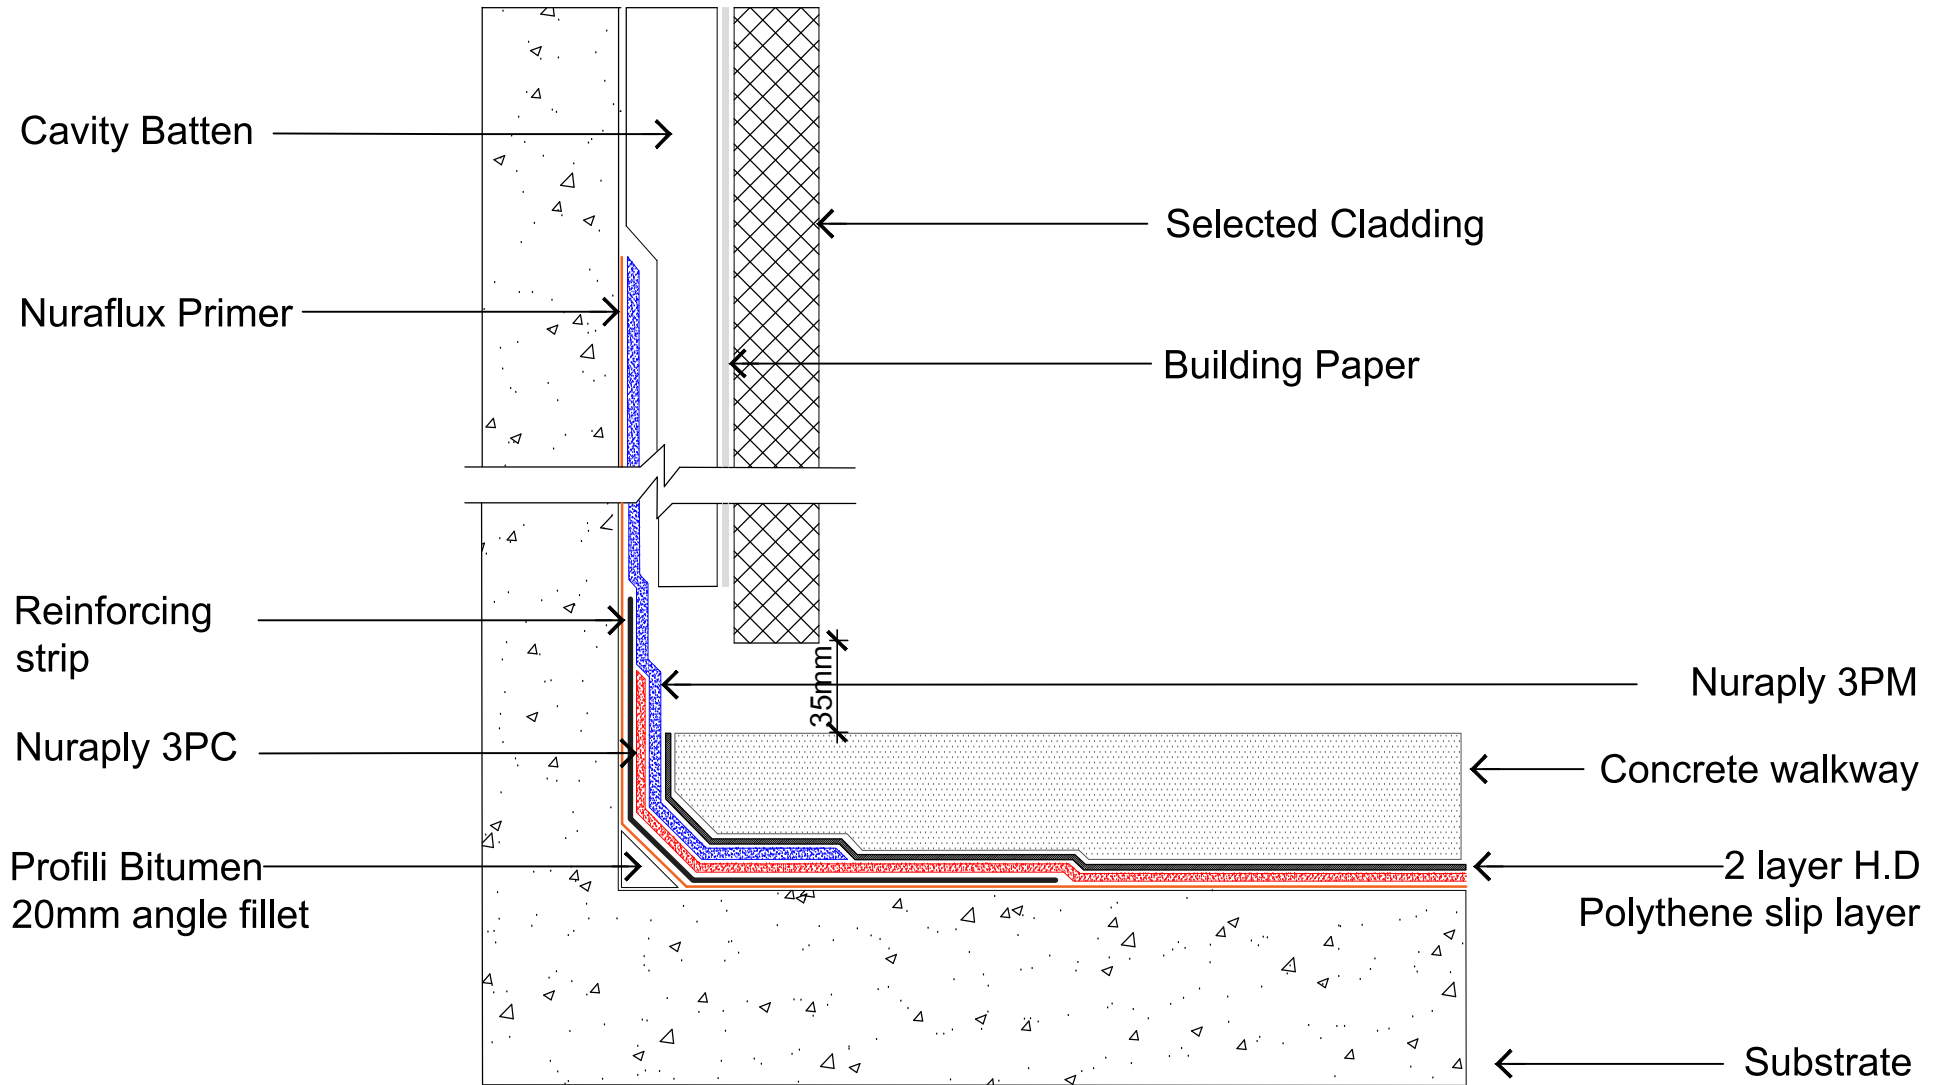

Nuralite Waterproofing Ltd.

53A Victoria Street, Onehunga,
Auckland 1061, New Zealand
TEL: (64) (9) 579-2046
FAX: (64) (9) 579-5136
email: info@nuralite.co.nz
web: www.nuralite.co.nz

All applications to be installed by an authorised nuralite applicator. All materials to be applied in accordance with standard published installation instruction and product data sheet should be consulted at all times. This drawing is for comment & approval it must not be used for construction until authorised by the site specifier or other relevant technical expert. This detail drawing is to be used only as a part of the nuralite specification package.

All drawings are subject to copyright. Unauthorised use is prohibited
© NURALITE WATERPROOFING Ltd.

PRODUCT:

NURAPLY 3PC

DESCRIPTION:

NURAPLY 3PC UPSTAND BEHIND CAVITY

SCALE: NTS


PREVIOUS DWG No: New

DWG No: **CPP-.D1**

REVISION: Rev D

DATE: APR 14

THIS DRAWING IS INDICATIVE ONLY AND BY NO MEANS COMPREHENSIVE

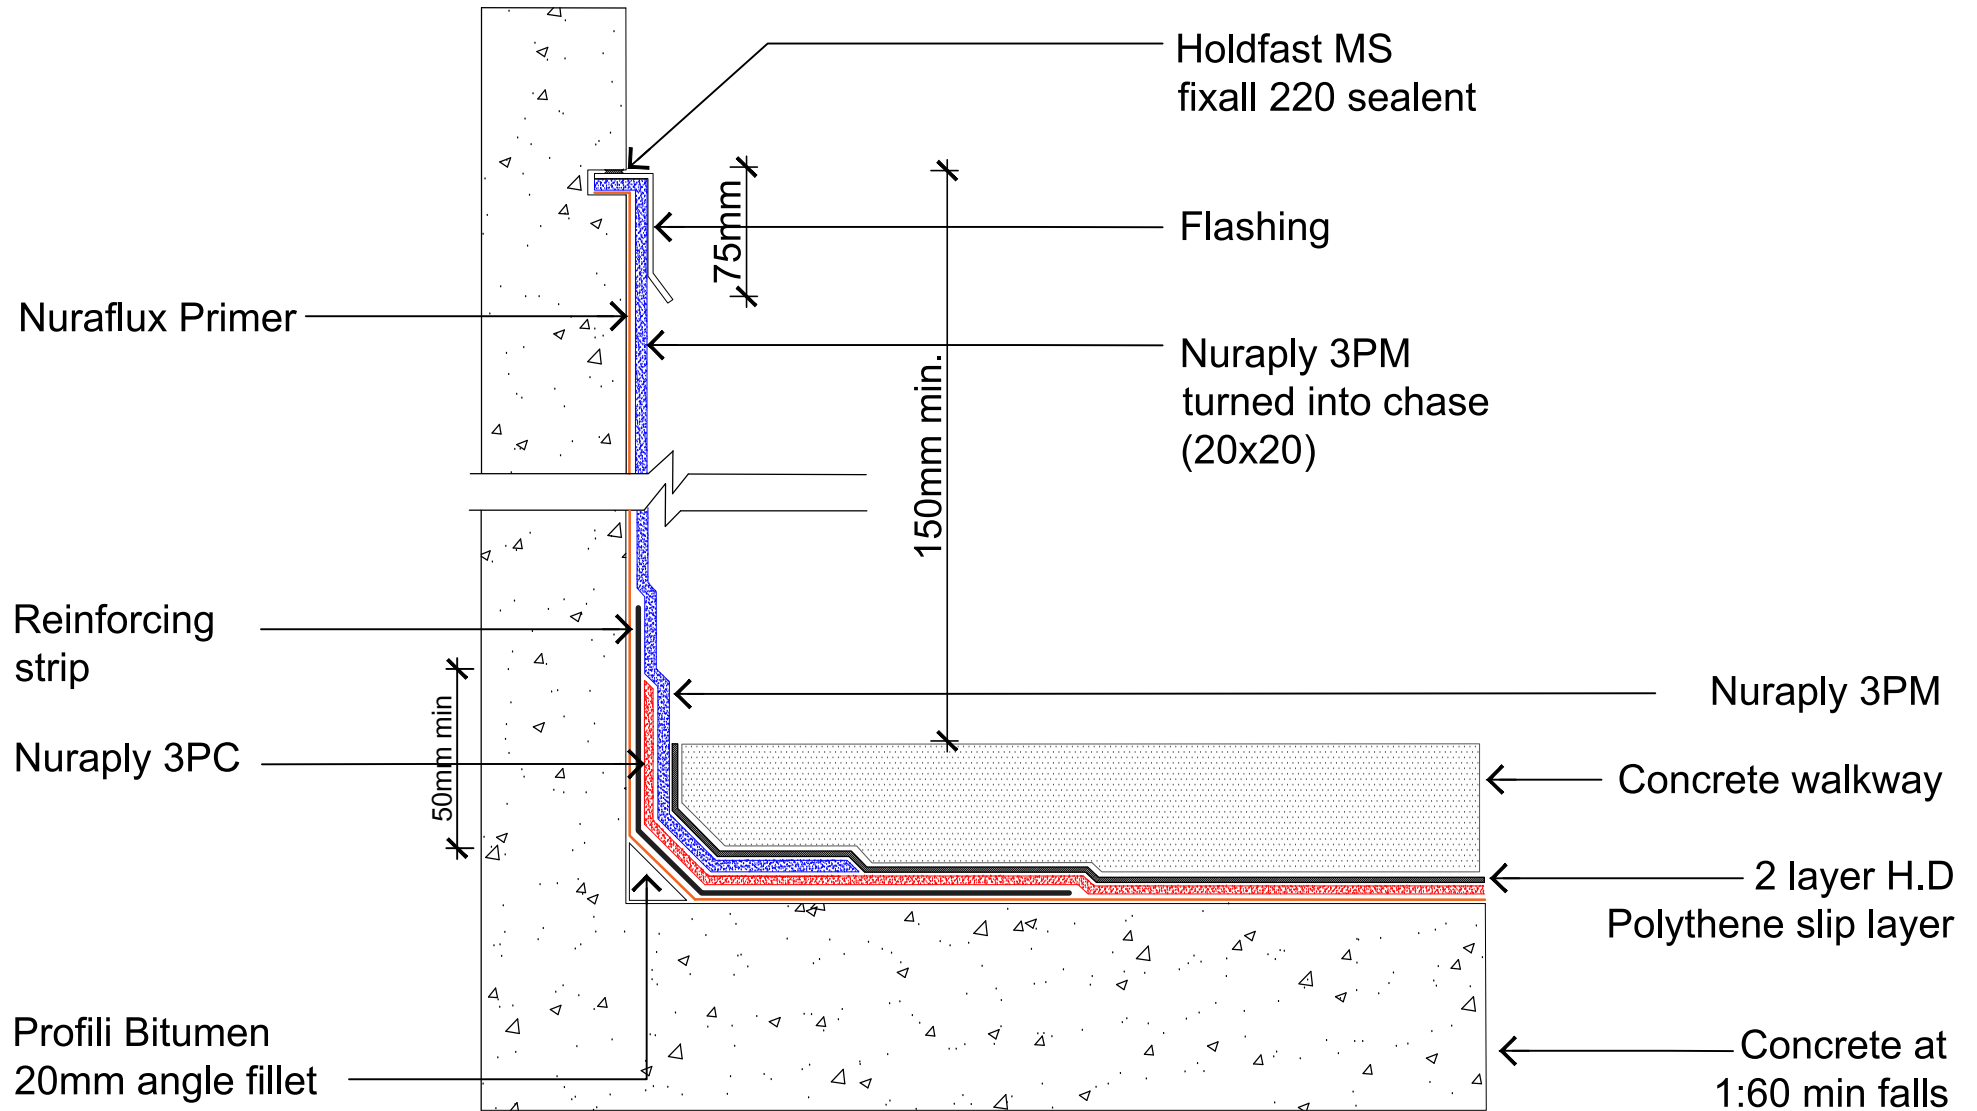

Nuralite Waterproofing Ltd.

53A Victoria Street, Onehunga,
Auckland 1061, New Zealand
TEL: (64) (9) 579-2046
FAX: (64) (9) 579-5136
email: info@nuralite.co.nz
web: www.nuralite.co.nz

All applications to be installed by an authorised nuralite applicator. All materials to be applied in accordance with standard published installation instruction and product data sheet should be consulted at all times. This drawing is for comment & approval it must not be used for construction until authorised by the site specifier or other relevant technical expert. This detail drawing is to be used only as a part of the nuralite specification package.
All drawings are subject to copyright. Unauthorised use is prohibited
© NURALITE WATERPROOFING Ltd.

PRODUCT:

NURAPLY 3PC

DESCRIPTION:

NURAPLY 3PC INTO CHASE

SCALE: NTS


PREVIOUS DWG No: New

REVISION: Rev D

DATE: APR 14

DWG No: **CPP-.D2**

THIS DRAWING IS INDICATIVE ONLY AND BY NO MEANS COMPREHENSIVE

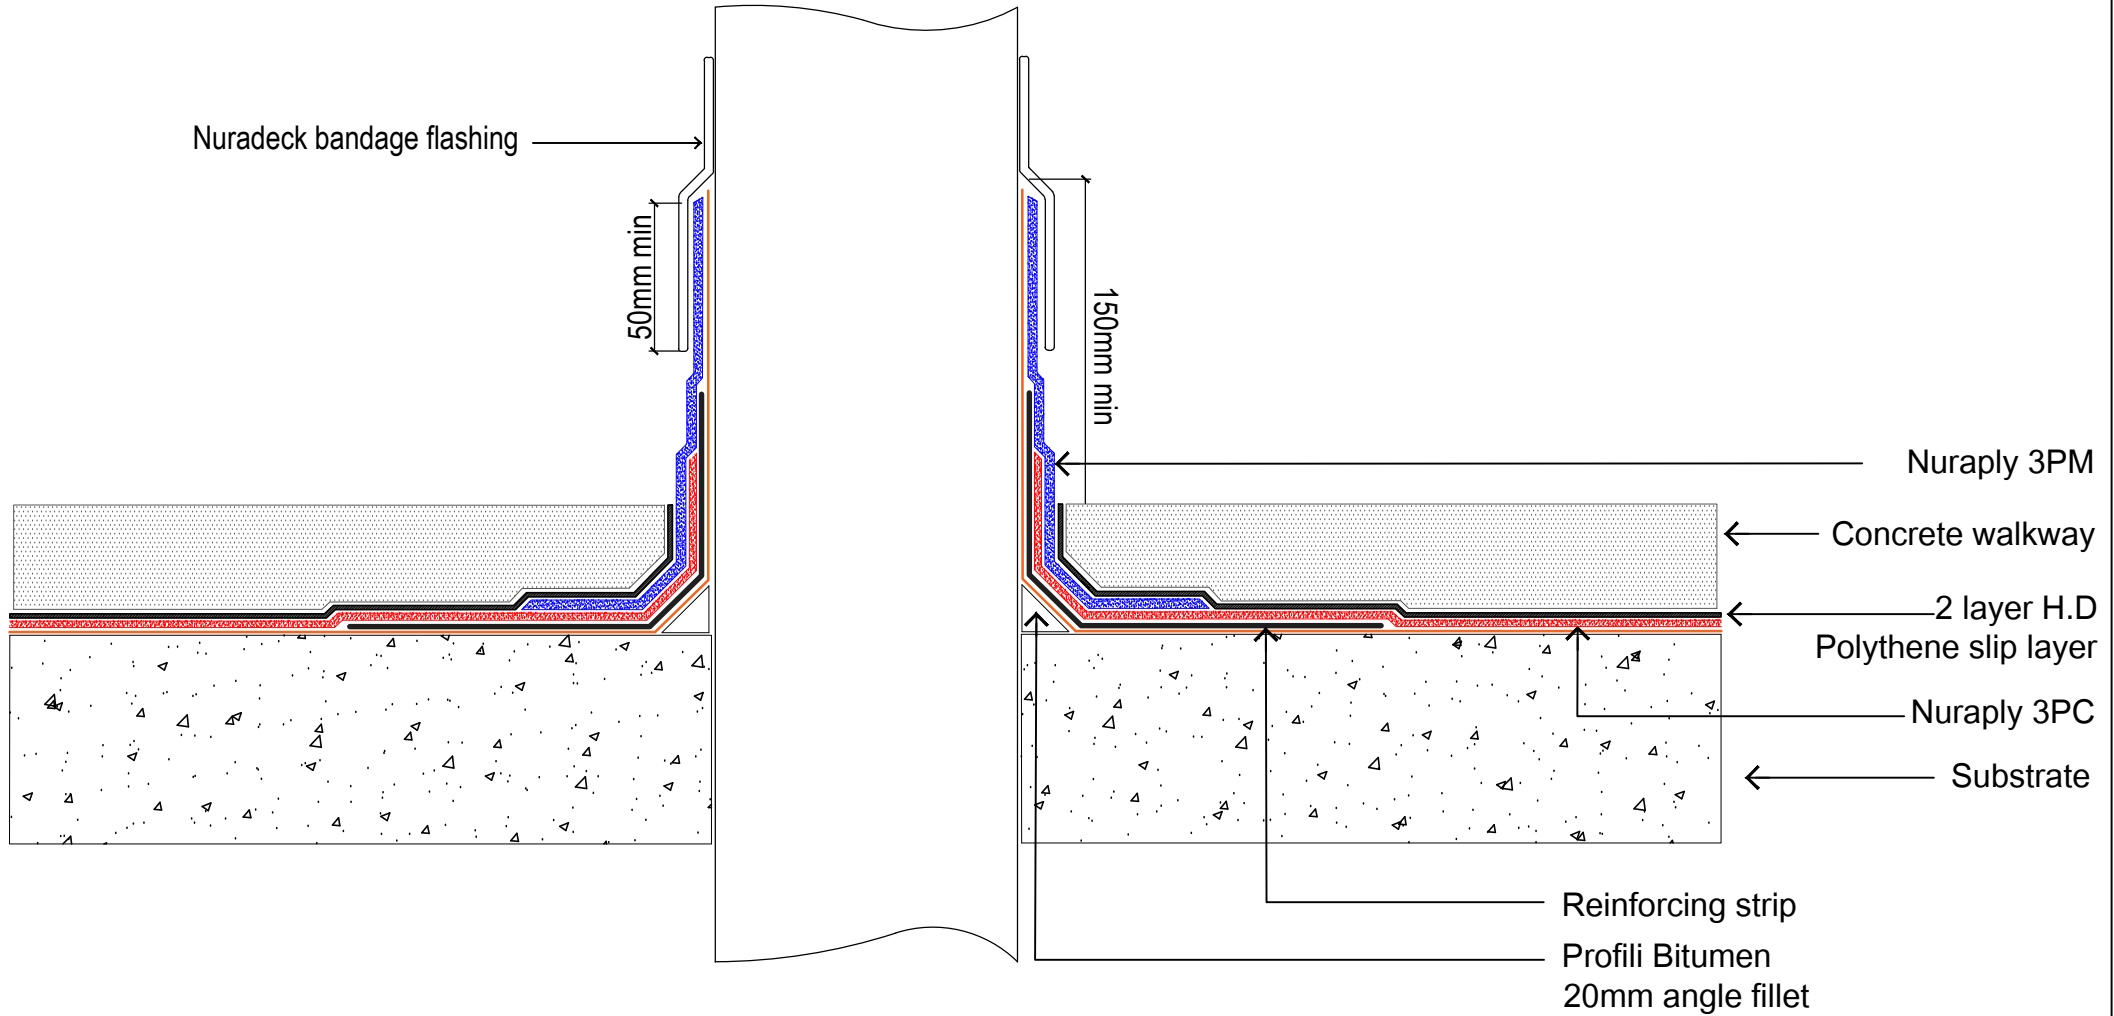

THIS DRAWING IS INDICATIVE ONLY AND BY NO MEANS COMPREHENSIVE

PLAN VIEW

Nuraflux Primer applied on substrate

Nuraply 3PM membrane system as specified

Nuraply 3PC reinforcing strip

Flameproof Isolating Tape

Holdfast MS Fixall Sealant (Width greater than depth with concave finish)

Non Adherent Backing Rod

Precast Concrete Panel

100mm

20mm gap approx



Nuralite Waterproofing Ltd.

53A Victoria Street, Onehunga,
Auckland 1061, New Zealand
TEL: (64) (9) 579-2046
FAX: (64) (9) 579-5136
email: info@nuralite.co.nz
web: www.nuralite.co.nz

All applications to be installed by an authorised nuralite applicator. All materials to be applied in accordance with standard published installation instruction and product data sheet should be consulted at all times. This drawing is for comment & approval it must not be used for construction until authorised by the site specifier or other relevant technical expert. This detail drawing is to be used only as a part of the nuralite specification package.
All drawings are subject to copyright. Unauthorised use is prohibited
© NURALITE WATERPROOFING Ltd.

PRODUCT:

NURAPLY 3PC

DESCRIPTION:

PRECAST PANEL - MINOR EXPANSION JOINT/TANKING

SCALE: NTS
REVISION: Rev A

PREVIOUS DWG No: New
DATE: APR 14

DWG No: **CPP-.E1**

THIS DRAWING IS INDICATIVE ONLY AND BY NO MEANS COMPREHENSIVE

Plate Will Vertically Displace And Extend Beyond Outside Edge Of Flange Extension During Full Closure @ Seismic Movement

9.5mm Stainless Steel Flathead Fastener w/Heavy-Duty Seismic Centering Bar spaced at 457mm O.C.

Nuraply 3PC 5mm membrane

Asphalt / hot mix installed at 55mm min

Install using Prima-lub Adhesive

Moisture Barrier (Non-Extruded Barrier may be Utilized for Wide Openings)

Concrete Anchor

Wabo Fireflex Fire Barrier

9.5mm Aluminum Coverplate w/Brushed Finish

Vibration Reduction Gasket

WaboCrete Elastomeric Concrete Infill Material


60mm

Aluminum Extrusion

9.5mm Dia Concrete Anchor spaced at 457mm O.C.

17mm Mapefloor I 910 Epoxy or similar

Substrate

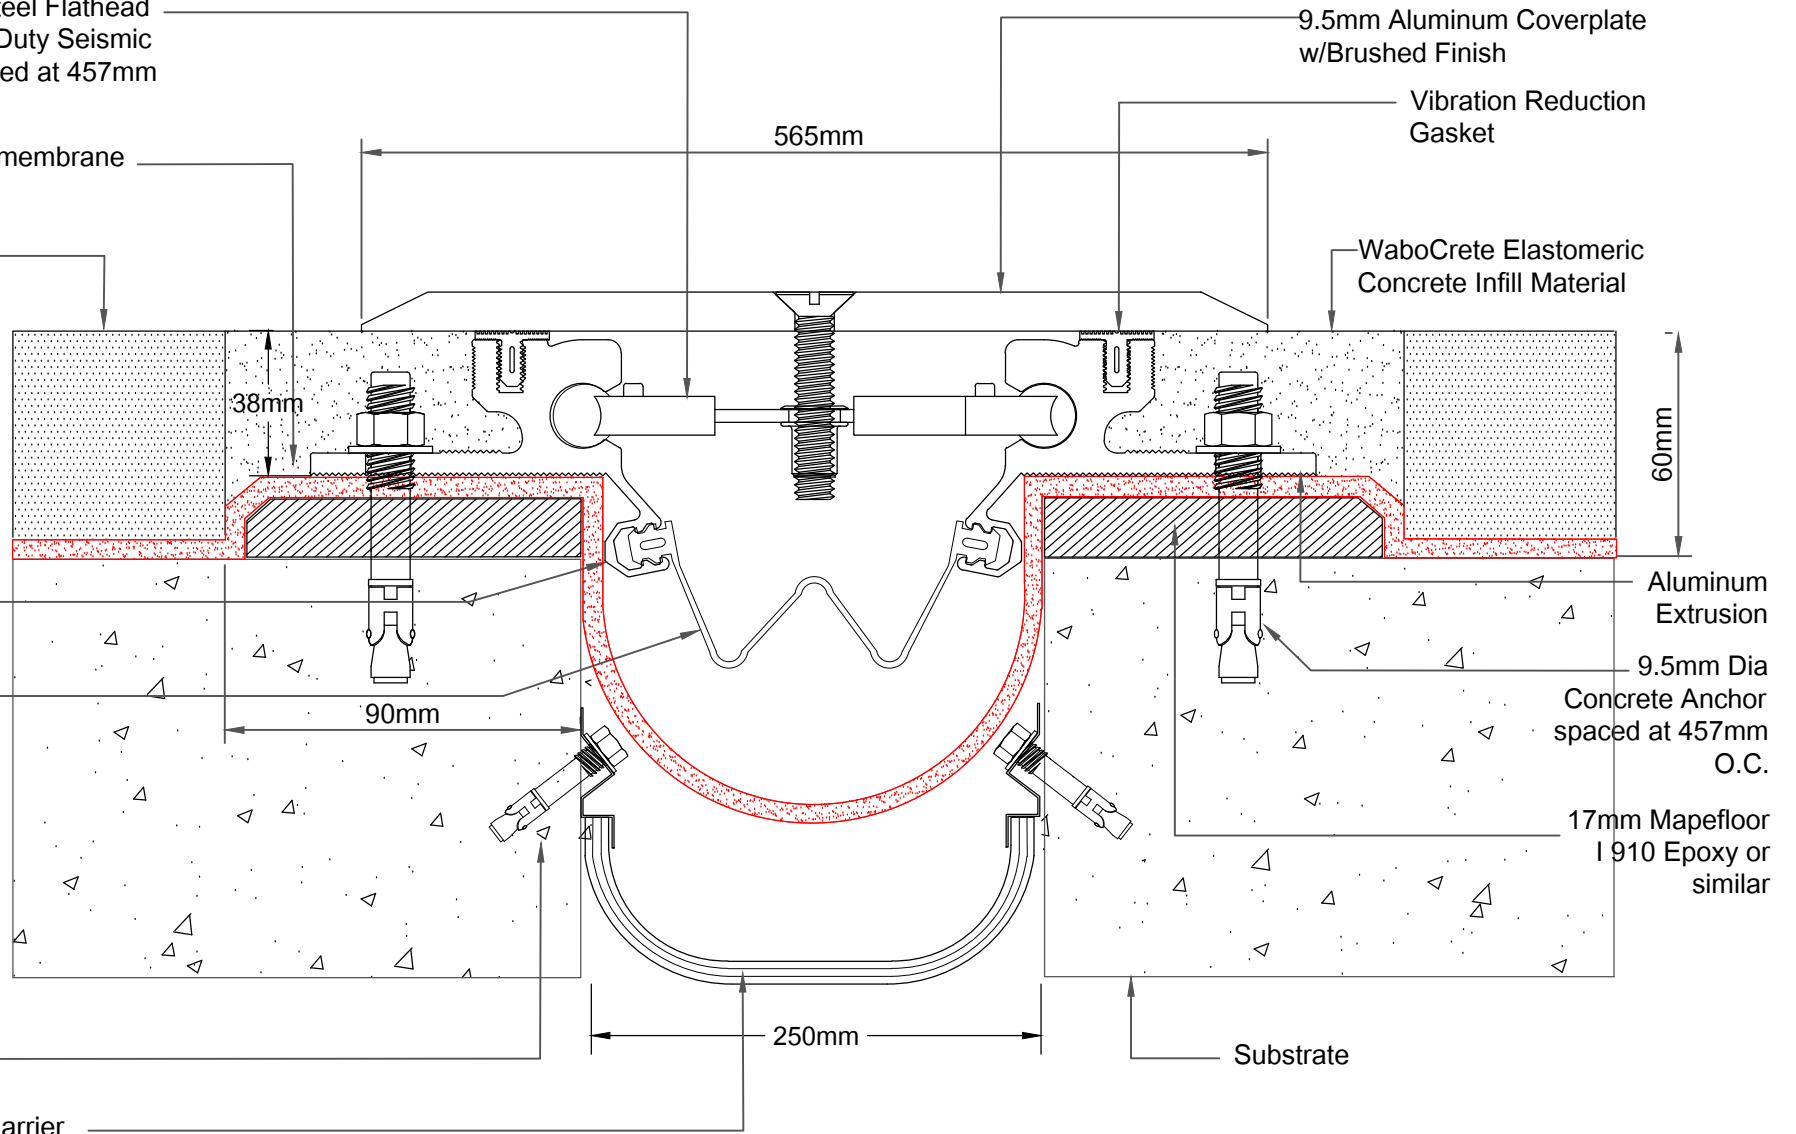

Nuralite Waterproofing Ltd.

53A Victoria Street, Onehunga,
Auckland 1061, New Zealand
TEL: (64) (9) 579-2046
FAX: (64) (9) 579-5136
email: info@nuralite.co.nz
web: www.nuralite.co.nz

All applications to be installed by an authorised nuralite applicator. All materials to be applied in accordance with standard published installation instruction and product data sheet should be consulted at all times. This drawing is for comment & approval it must not be used for construction until authorised by the site specifier or other relevant technical expert. This detail drawing is to be used only as a part of the nuralite specification package.
All drawings are subject to copyright. Unauthorised use is prohibited
© NURALITE WATERPROOFING Ltd.

PRODUCT:

WABO APS - 1000

DESCRIPTION:

WABO SEISMIC SPAN DETAIL 1

SCALE: NTS

PREVIOUS DWG No: New

DWG No: CPP-.F1

REVISION: Rev F

DATE: APR 14