


This drawing is indicative only and not for construction. This detail depicts Nuralite products and components for correct use as per the installation manual. All other elements are typical only - refer to the designer. Always refer to original colour details when printing.

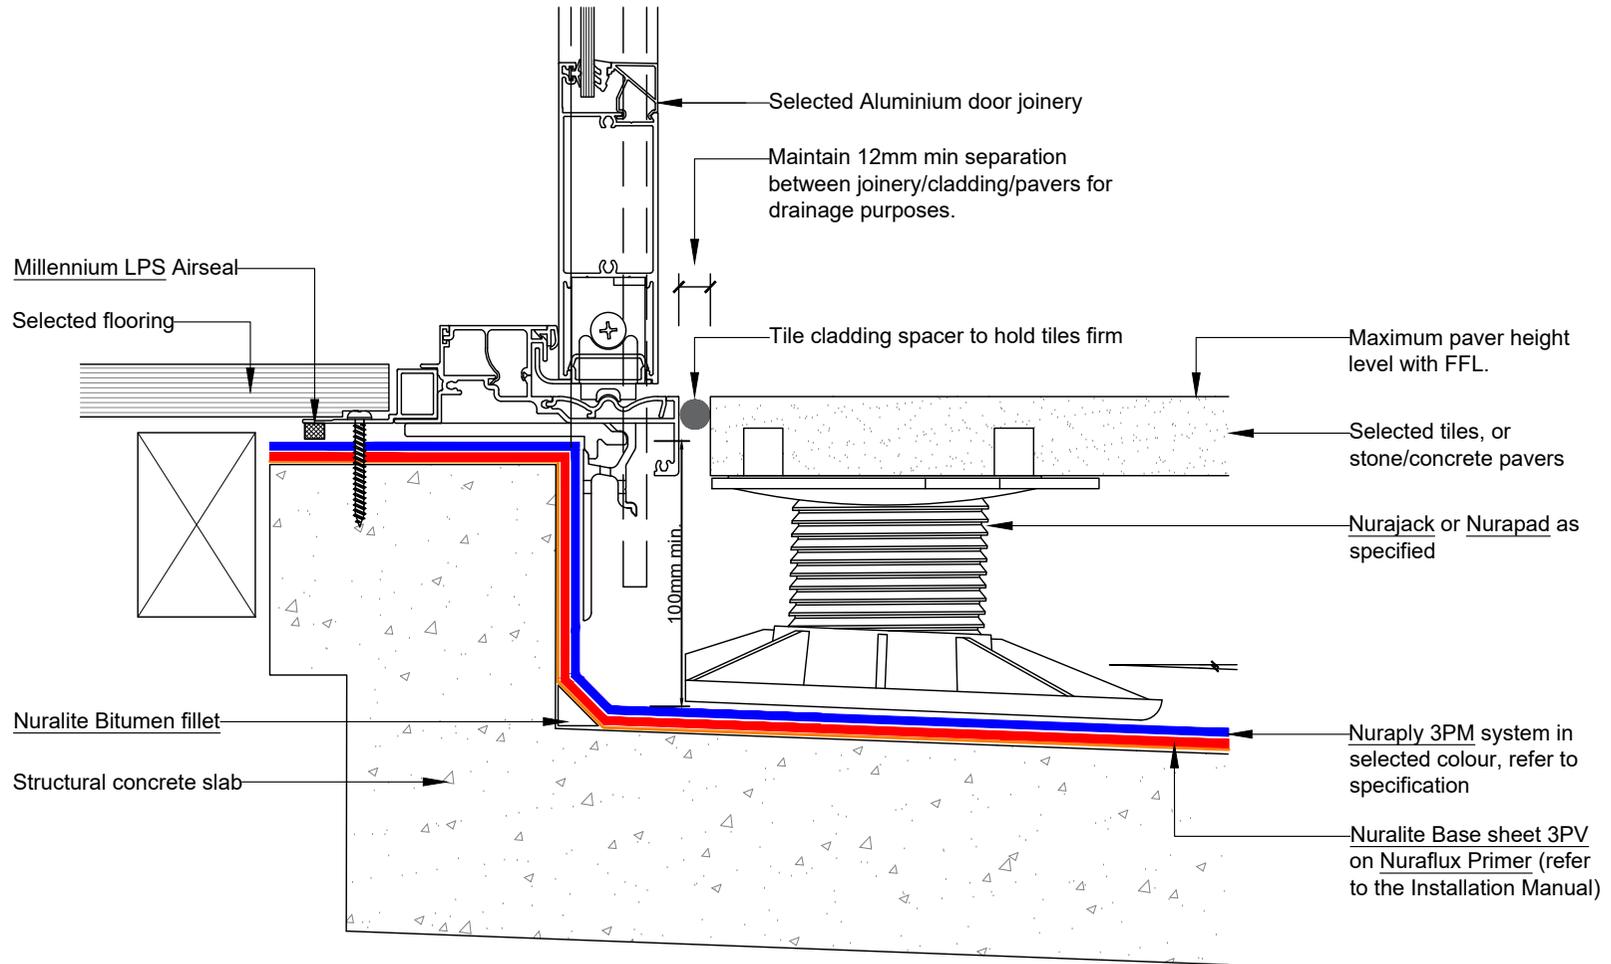


All Nuralite products/systems to be installed by an authorized Nuralite applicator and in accordance with Nuralite published instruction. Product data sheets should be consulted at all times. This drawing is a guide and is not for construction. This detail drawing is to be used only as part of the Nuralite specification package. All drawings are subject to copyright. Unauthorized use is prohibited. © Nuralite Waterproofing Ltd

0800 - NURALITE (687254) www.nuralite.co.nz

|                 |  |                    |                        |
|-----------------|--|--------------------|------------------------|
| PRODUCT/SYSTEM: | <b>NURAPLY 3PM &amp; NURAJACK</b>      |                    |                        |
| DETAIL:         | PAVERS - ALUMINIUM DOOR DECK THRESHOLD |                    |                        |
| SCALE: NTS      | DATE: <b>SEP 2018</b>                  | PREVIOUS DWG no: - | REVISION: <b>1</b>     |
|                 |  |                    | DWG no: <b>DCPP.A1</b> |

This drawing is indicative only and not for construction. This detail depicts Nuralite products and components for correct use as per the installation manual. All other elements are typical only - refer to the designer. Always refer to original colour details when printing.

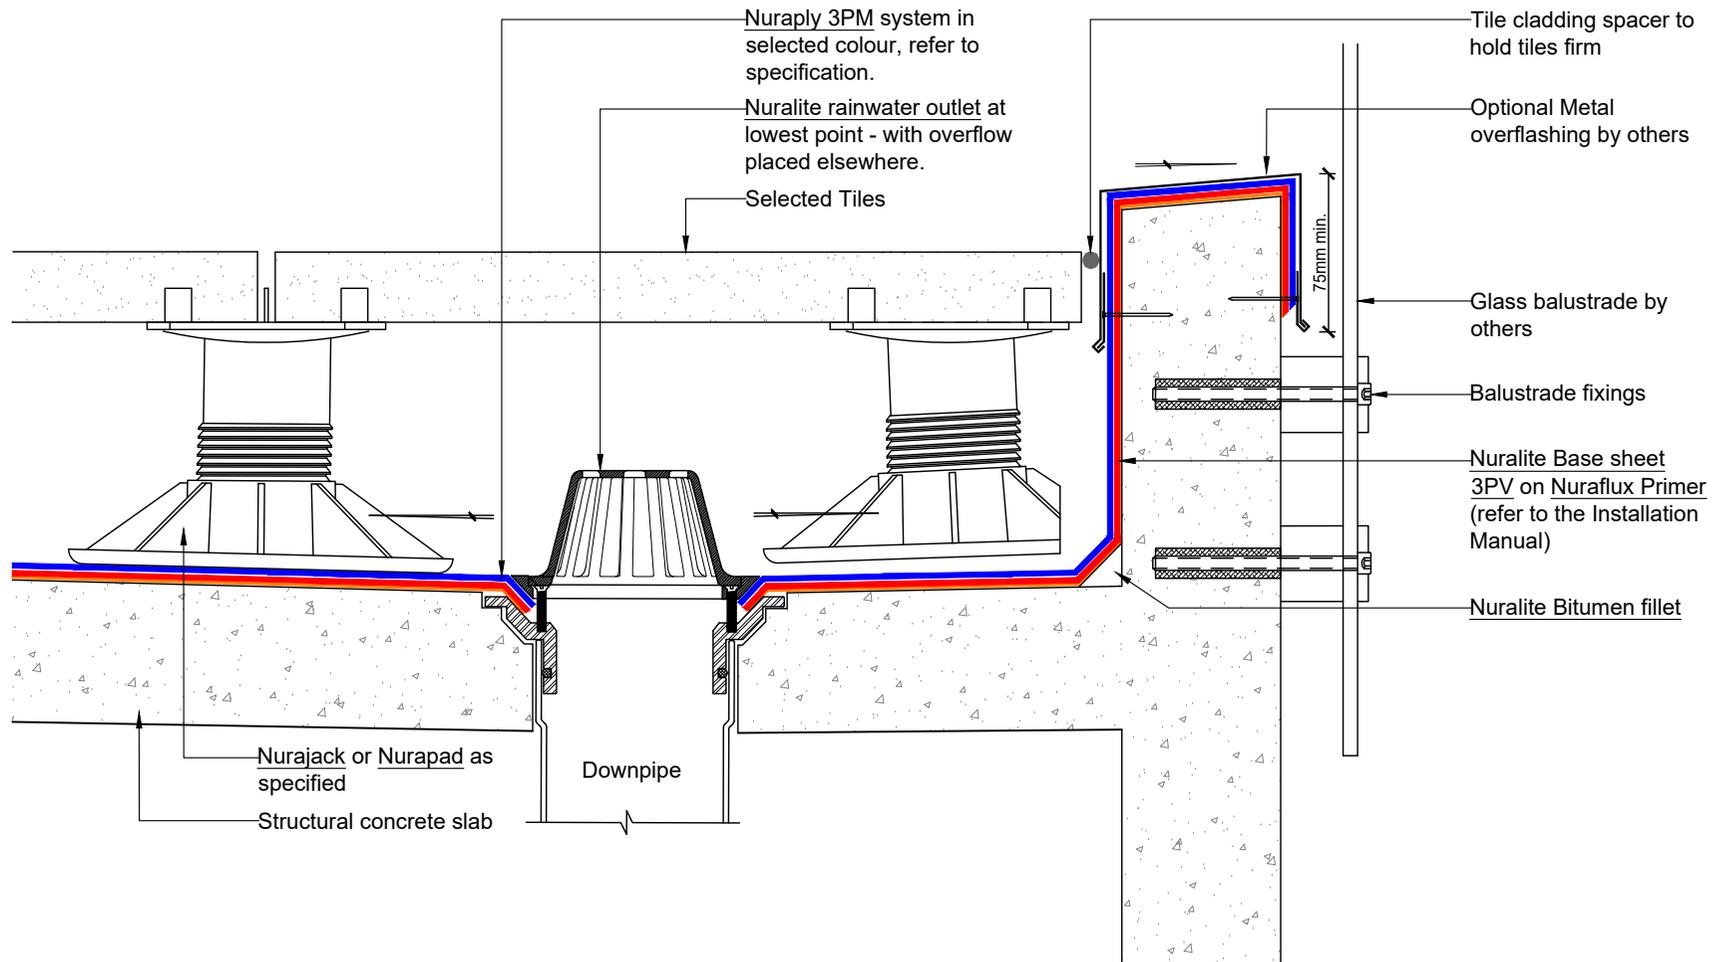

All Nuralite products/systems to be installed by an authorized Nuralite applicator and in accordance with Nuralite published instruction. Product data sheets should be consulted at all times. This drawing is a guide and is not for construction. This detail drawing is to be used only as part of the Nuralite specification package. All drawings are subject to copyright. Unauthorized use is prohibited. © Nuralite Waterproofing Ltd

0800 - NURALITE (687254) www.nuralite.co.nz

PRODUCT/SYSTEM:

**NURAPLY 3PM & NURAJACK**

DETAIL:

**PAVERS - FRAMELESS BALUSTRADE**


SCALE: **NTS** DATE: **SEP 2018**

PREVIOUS DWG no: -

REVISION: **1**

DWG no: **DCPP.B1**

This drawing is indicative only and not for construction. This detail depicts Nuralite products and components for correct use as per the installation manual. All other elements are typical only - refer to the designer. Always refer to original colour details when printing.

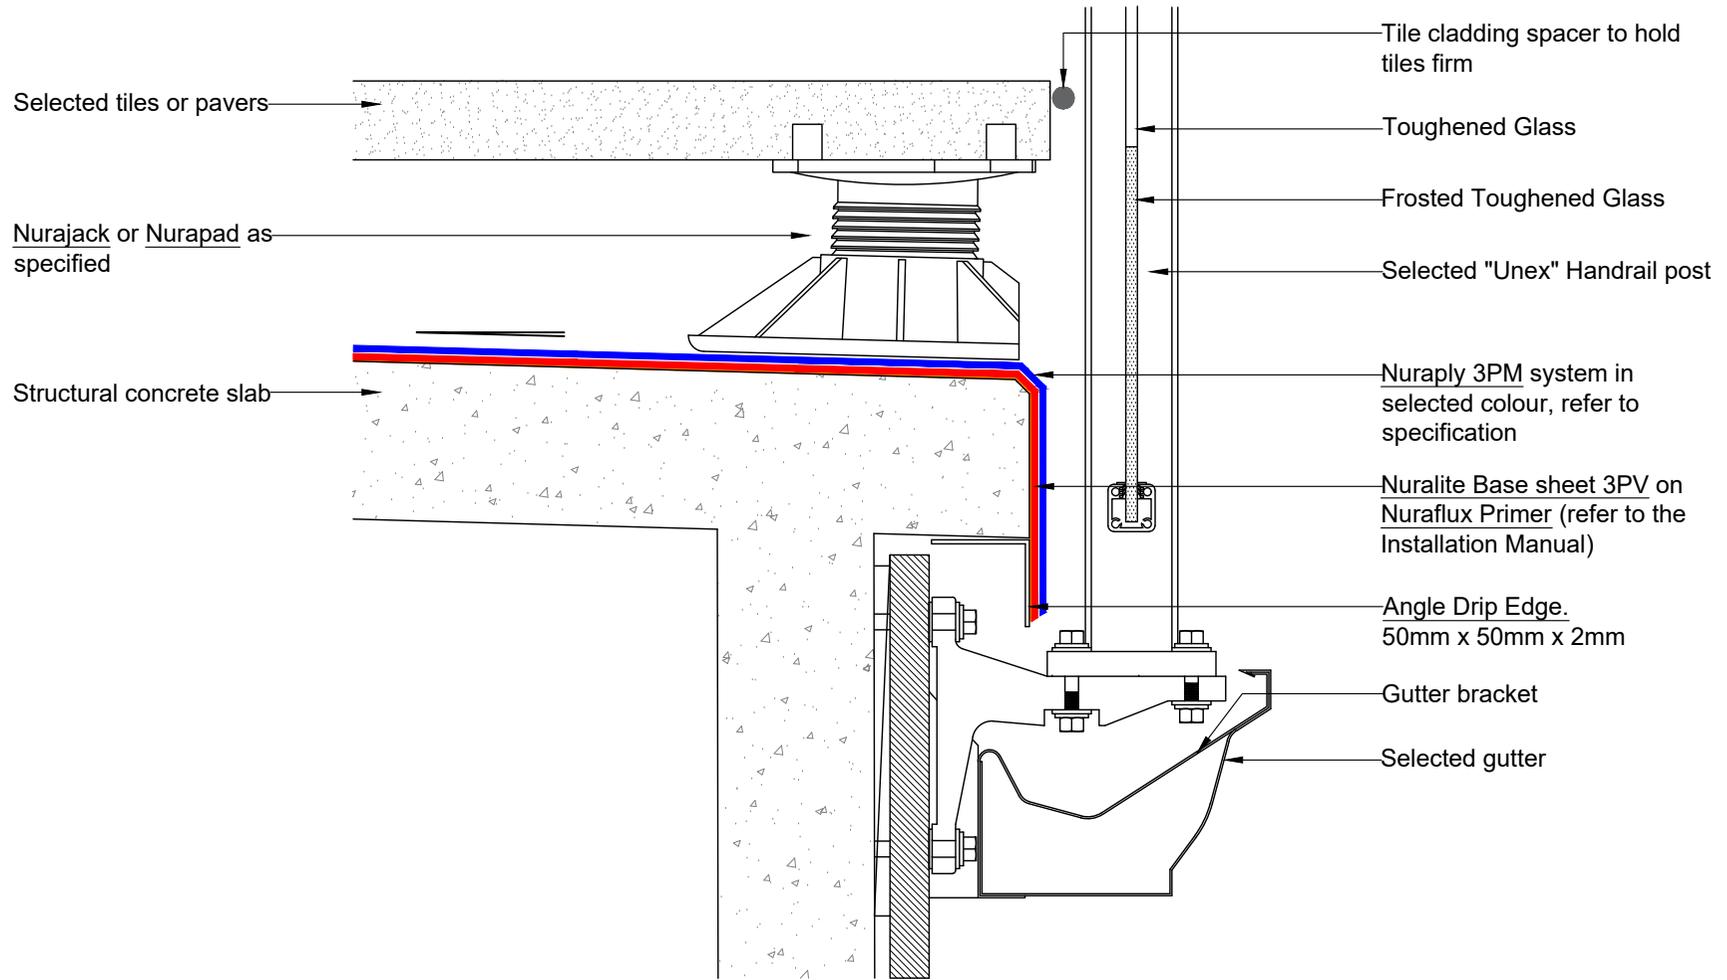


All Nuralite products/systems to be installed by an authorized Nuralite applicator and in accordance with Nuralite published instruction. Product data sheets should be consulted at all times. This drawing is a guide and is not for construction. This detail drawing is to be used only as part of the Nuralite specification package. All drawings are subject to copyright. Unauthorized use is prohibited. © Nuralite Waterproofing Ltd

0800 - NURALITE (687254) www.nuralite.co.nz

|                 |                                   |                    |                        |
|-----------------|-----------------------------------|--------------------|------------------------|
| PRODUCT/SYSTEM: | <b>NURAPLY 3PM &amp; NURAJACK</b> |                    |                        |
| DETAIL:         | PAVERS - UNEX BRACKET BALUSTRADE  |                    |                        |
| SCALE: NTS      | DATE: <b>SEP 2018</b>             | PREVIOUS DWG no: - | REVISION: <b>1</b>     |
|                 |                                   |                    | DWG no: <b>DCPP.B2</b> |

This drawing is indicative only and not for construction. This detail depicts Nuralite products and components for correct use as per the installation manual. All other elements are typical only - refer to the designer. Always refer to original colour details when printing.

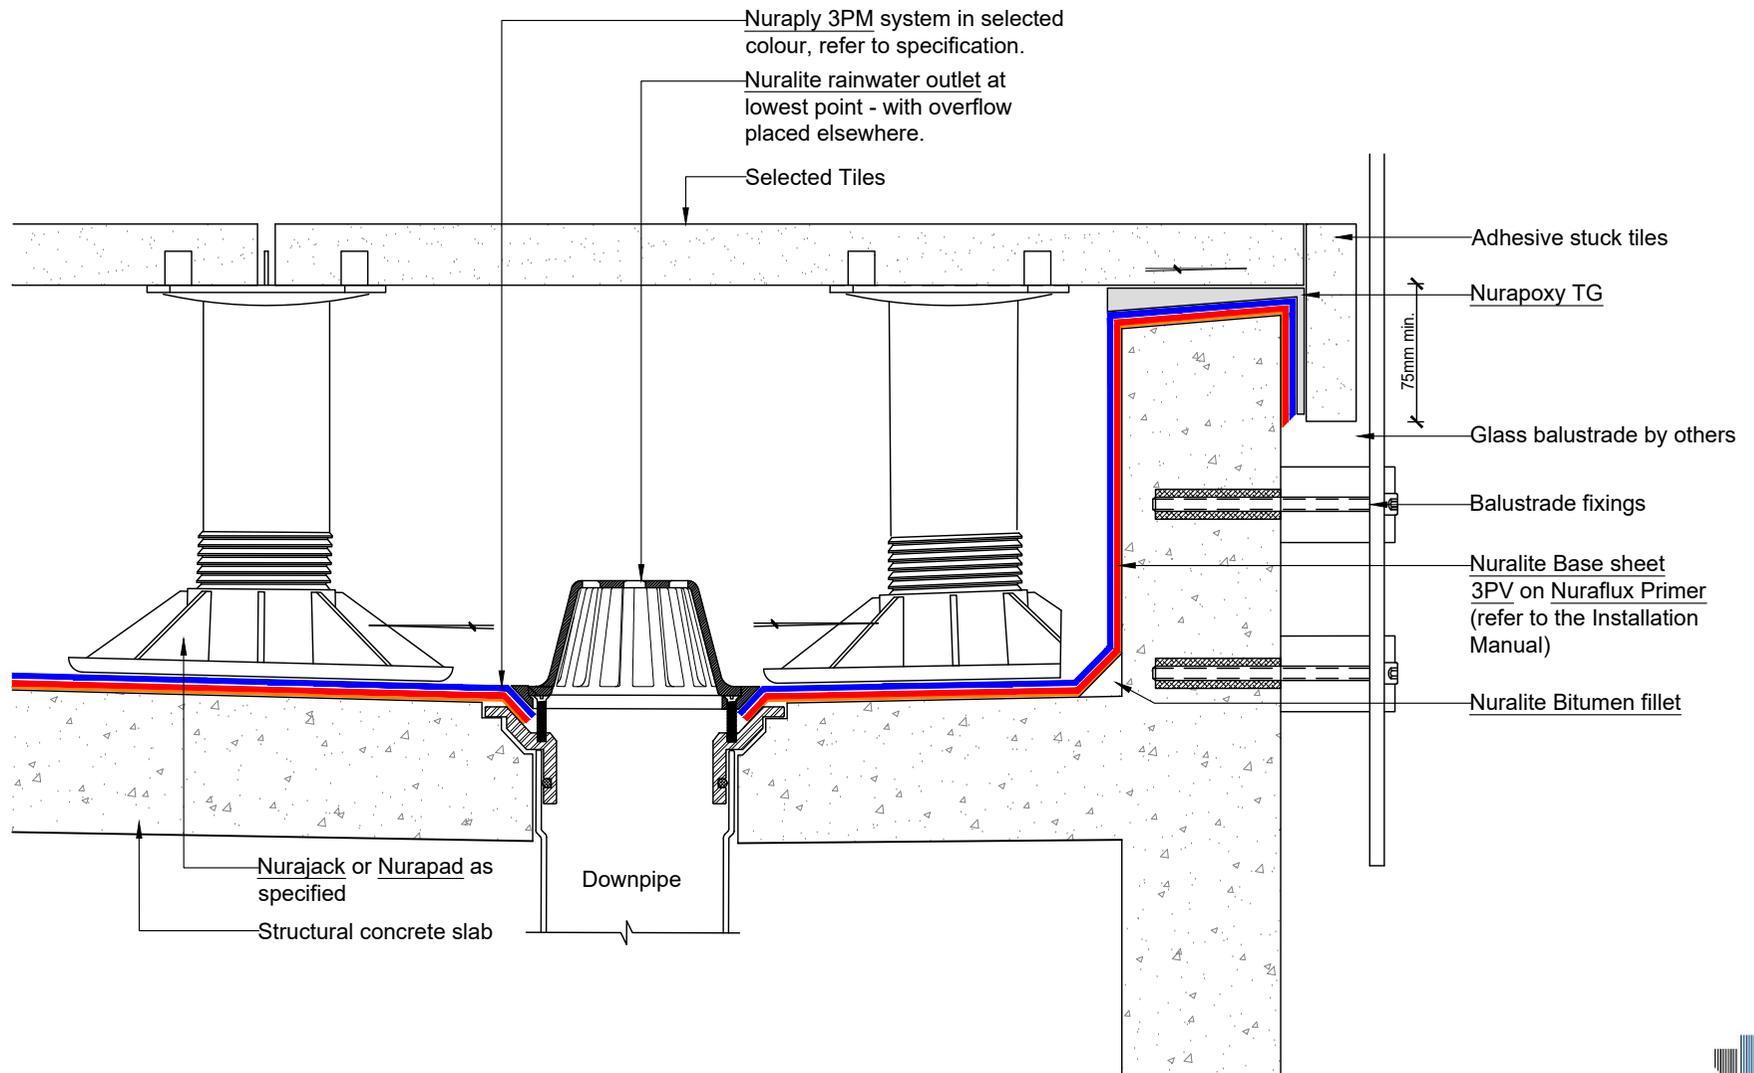


All Nuralite products/systems to be installed by an authorized Nuralite applicator and in accordance with Nuralite published instruction. Product data sheets should be consulted at all times. This drawing is a guide and is not for construction. This detail drawing is to be used only as part of the Nuralite specification package. All drawings are subject to copyright. Unauthorized use is prohibited. © Nuralite Waterproofing Ltd

0800 - NURALITE (687254) www.nuralite.co.nz

|                 |                                    |                    |                        |
|-----------------|------------------------------------|--------------------|------------------------|
| PRODUCT/SYSTEM: | <b>NURAPLY 3PM &amp; NURAJACK</b>  |                    |                        |
| DETAIL:         | PAVERS - PAVERS ADHERED TO CAPPING |                    |                        |
| SCALE: NTS      | DATE: <b>SEP 2018</b>              | PREVIOUS DWG no: - | REVISION: <b>1</b>     |
|                 |                                    |                    | DWG no: <b>DCPP.B3</b> |


This drawing is indicative only and not for construction. This detail depicts Nuralite products and components for correct use as per the installation manual. All other elements are typical only - refer to the designer. Always refer to original colour details when printing.

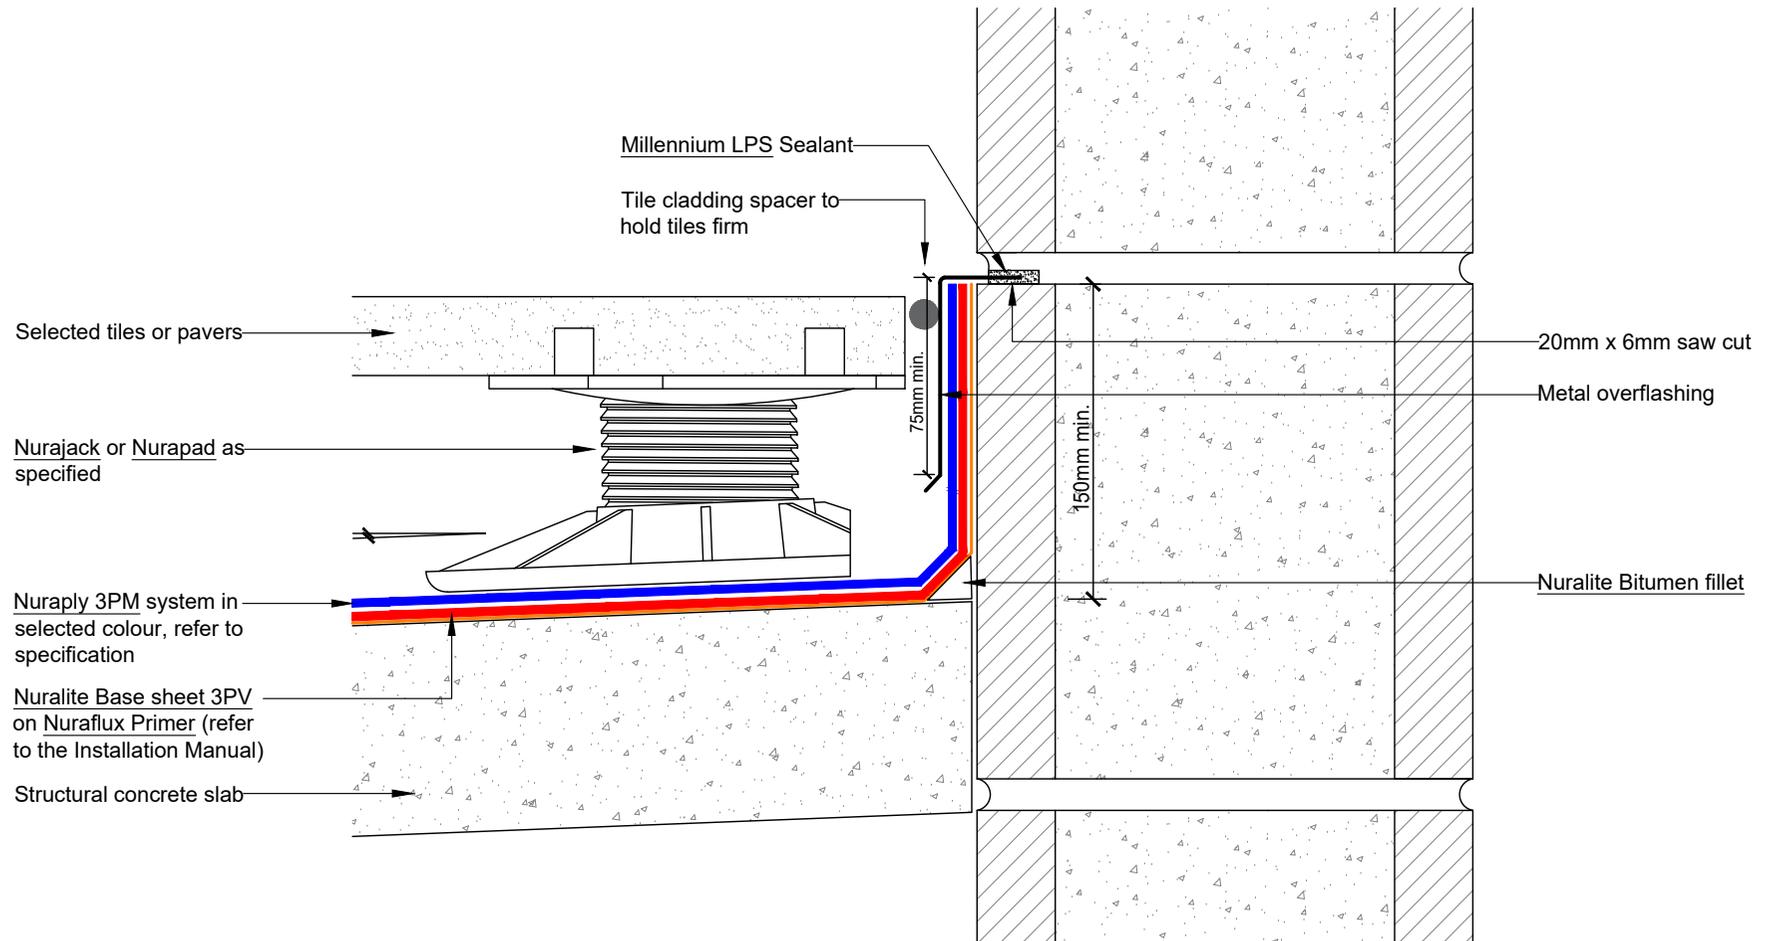



This drawing is indicative only and not for construction. This detail depicts Nuralite products and components for correct use as per the installation manual. All other elements are typical only - refer to the designer. Always refer to original colour details when printing.

Note:  
No min. parapet height required provided membrane fully encapsulates the parapet.

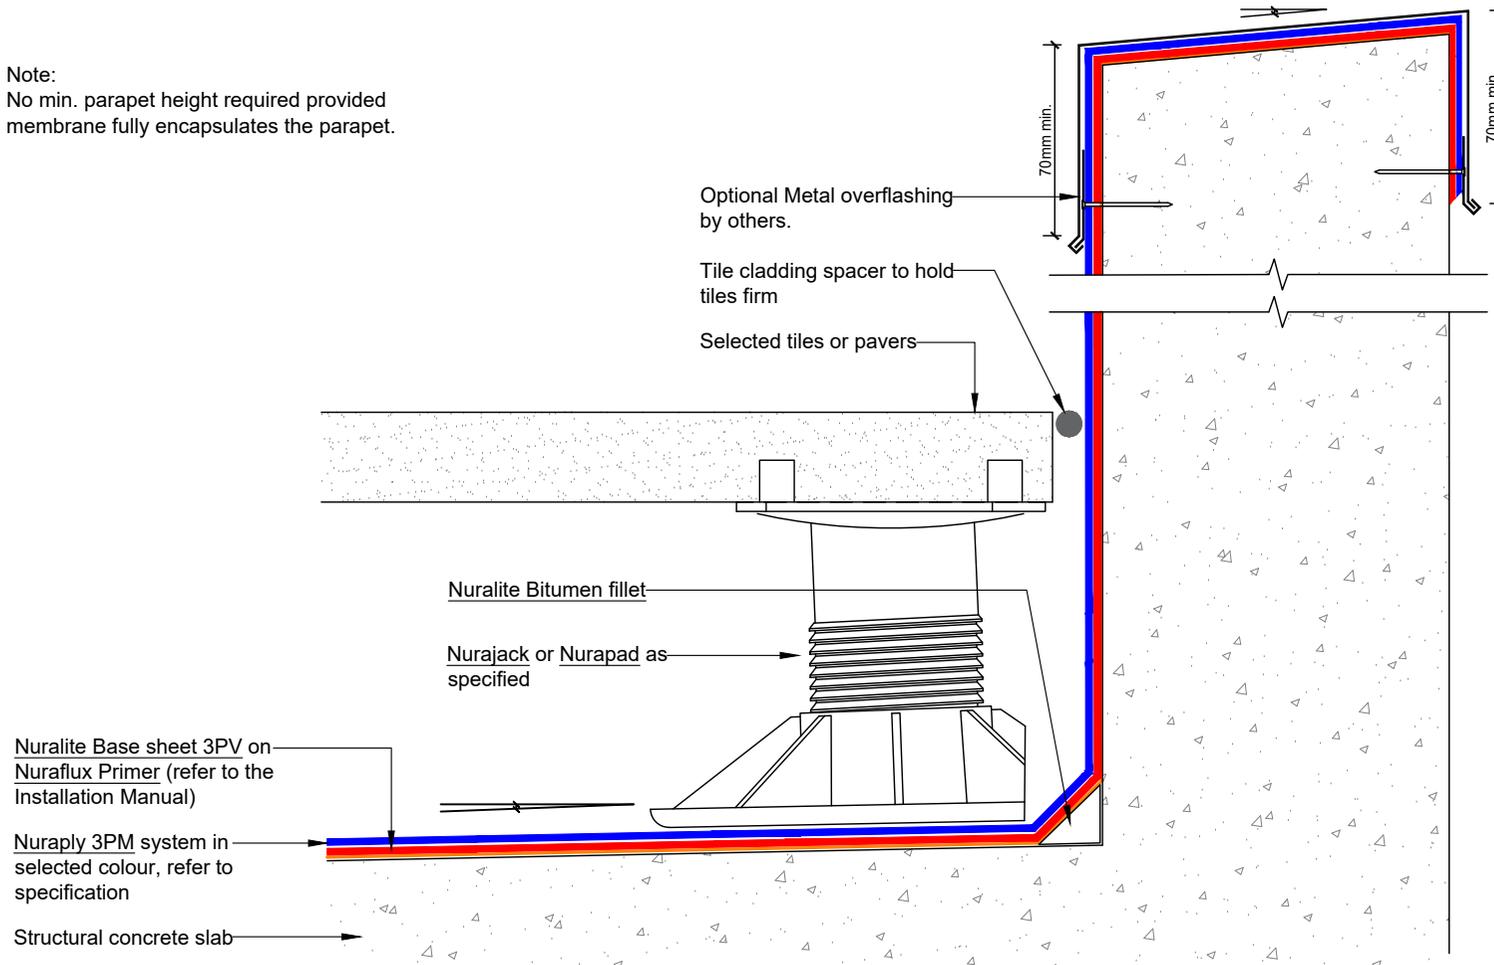


All Nuralite products/systems to be installed by an authorized Nuralite applicator and in accordance with Nuralite published instruction. Product data sheets should be consulted at all times. This drawing is a guide and is not for construction. This detail drawing is to be used only as part of the Nuralite specification package. All drawings are subject to copyright. Unauthorized use is prohibited. © Nuralite Waterproofing Ltd

0800 - NURALITE (687254) www.nuralite.co.nz


|                 |                                   |                    |                        |
|-----------------|-----------------------------------|--------------------|------------------------|
| PRODUCT/SYSTEM: | <b>NURAPLY 3PM &amp; NURAJACK</b> |                    |                        |
| DETAIL:         | PAVERS - PARAPET                  |                    |                        |
| SCALE: NTS      | DATE: <b>SEP 2018</b>             | PREVIOUS DWG no: - | REVISION: <b>1</b>     |
|                 |                                   |                    | DWG no: <b>DCPP.D1</b> |

This drawing is indicative only and not for construction. This detail depicts Nuralite products and components for correct use as per the installation manual. All other elements are typical only - refer to the designer. Always refer to original colour details when printing.

Note:  
No min. parapet height required provided membrane fully encapsulates the parapet.

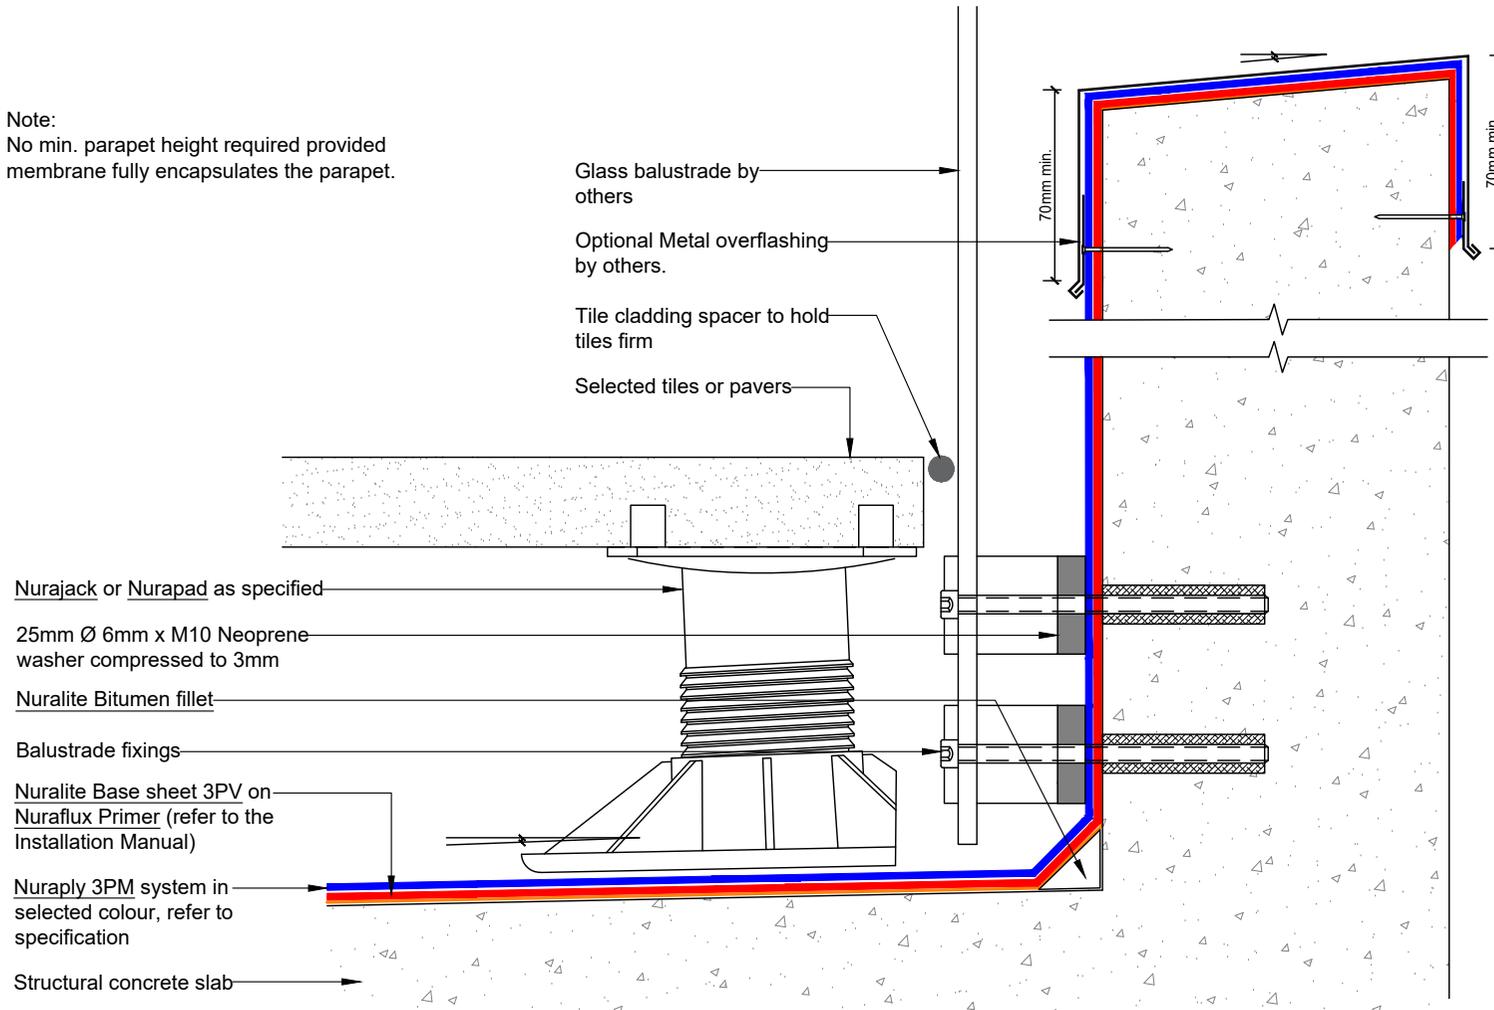


This drawing is indicative only and not for construction. This detail depicts Nuralite products and components for correct use as per the installation manual. All other elements are typical only - refer to the designer. Always refer to original colour details when printing.

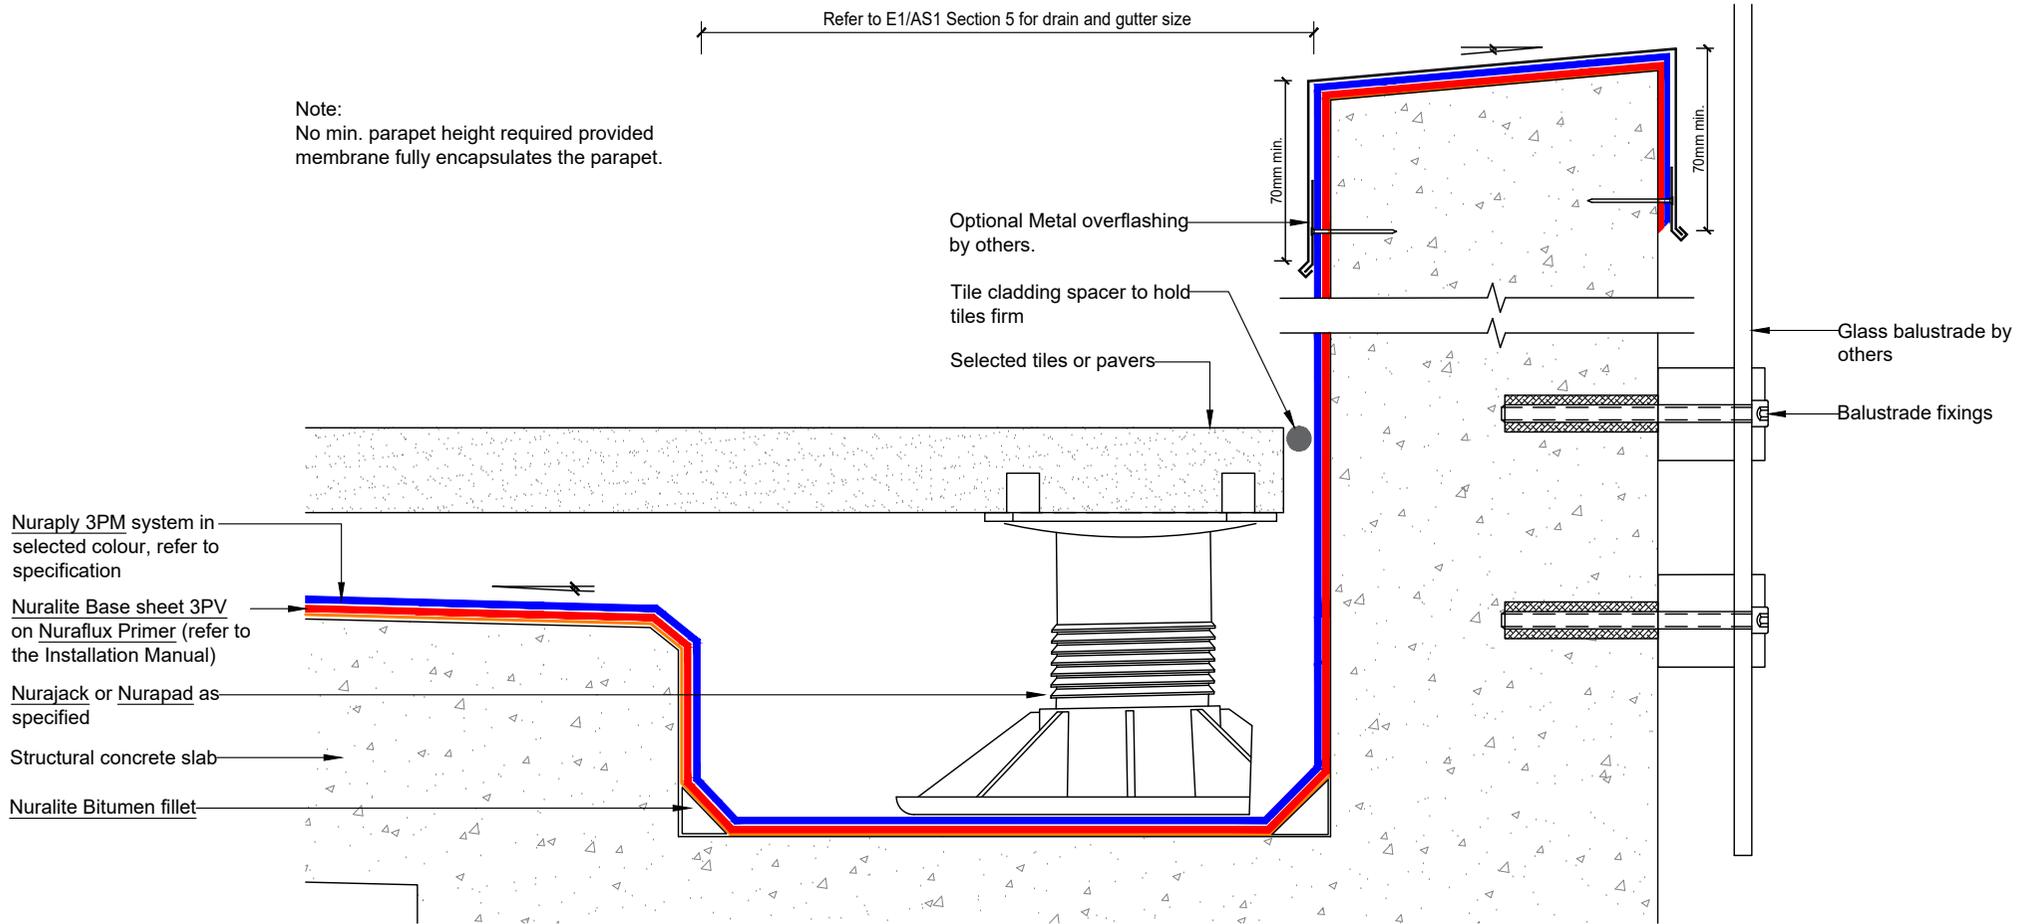

Note:  
No min. parapet height required provided membrane fully encapsulates the parapet.

This drawing is indicative only and not for construction. This detail depicts Nuralite products and components for correct use as per the installation manual. All other elements are typical only - refer to the designer. Always refer to original colour details when printing.

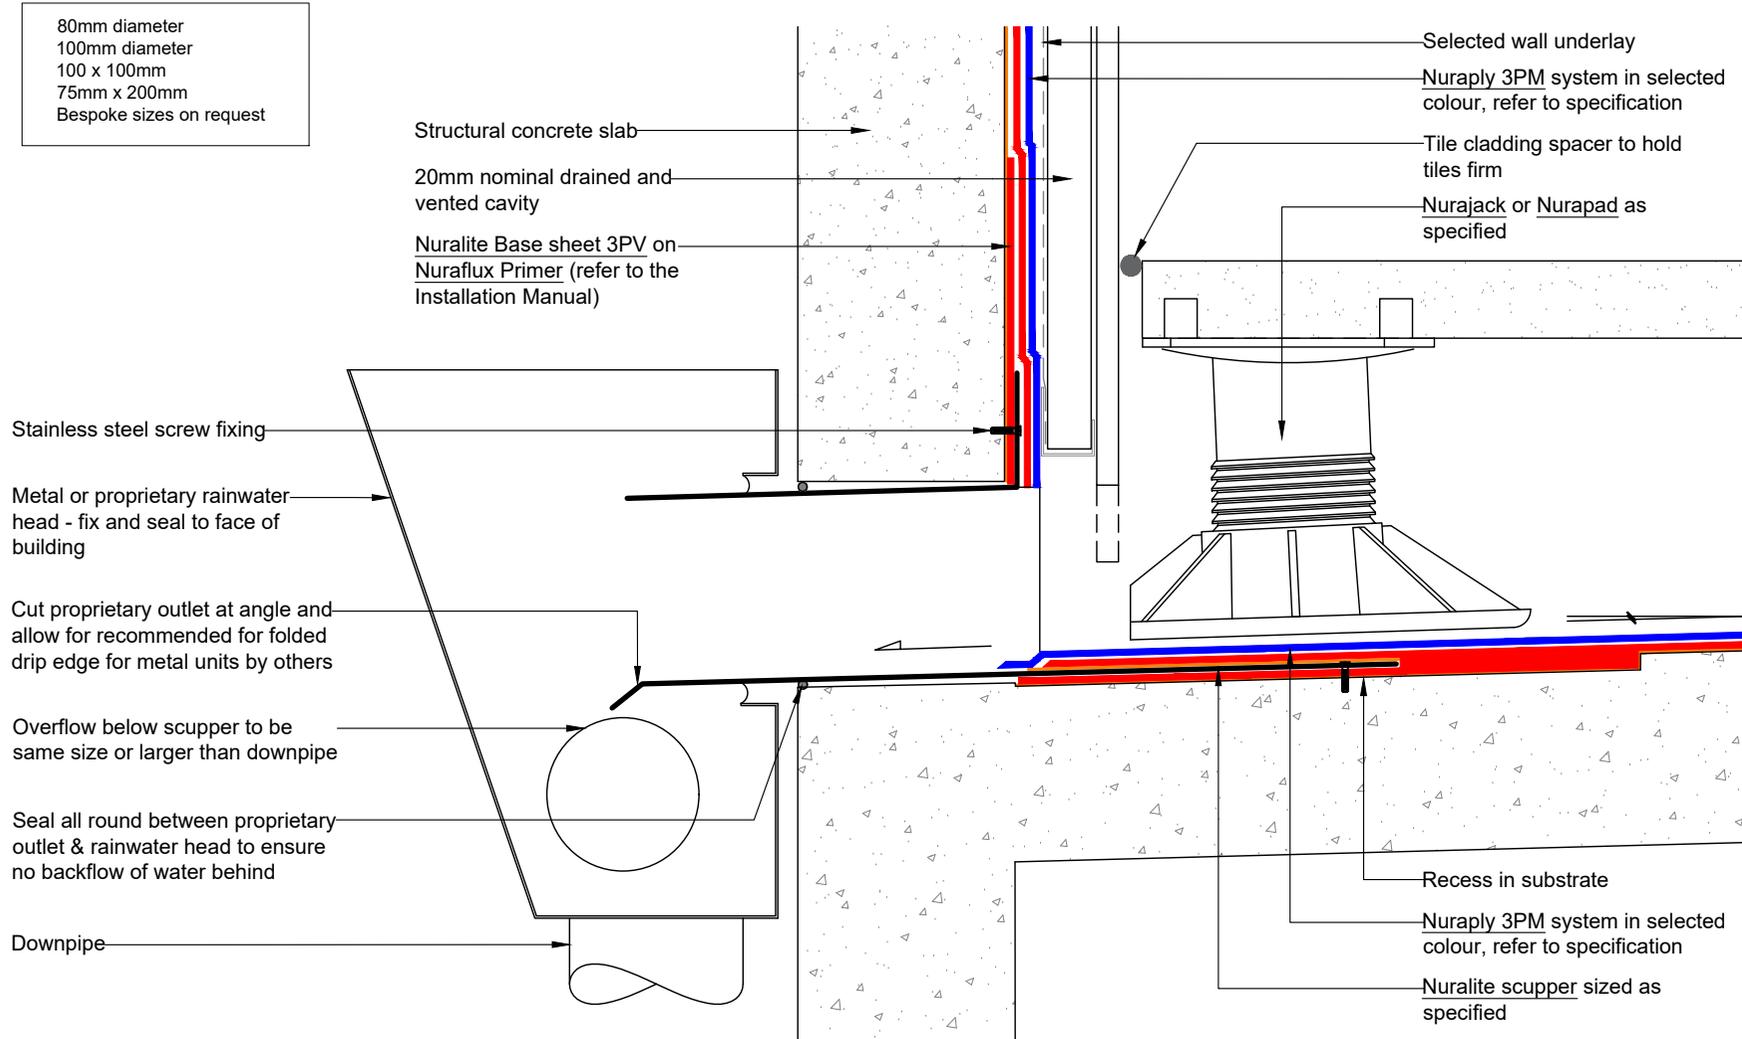


All Nuralite products/systems to be installed by an authorized Nuralite applicator and in accordance with Nuralite published instruction. Product data sheets should be consulted at all times. This drawing is a guide and is not for construction. This detail drawing is to be used only as part of the Nuralite specification package. All drawings are subject to copyright. Unauthorized use is prohibited. © Nuralite Waterproofing Ltd

0800 - NURALITE (687254) www.nuralite.co.nz

|                 |                                   |                    |                        |
|-----------------|-----------------------------------|--------------------|------------------------|
| PRODUCT/SYSTEM: | <b>NURAPLY 3PM &amp; NURAJACK</b> |                    |                        |
| DETAIL:         | <b>PAVERS - SCUPPER</b>           |                    |                        |
| SCALE: NTS      | DATE: <b>SEP 2018</b>             | PREVIOUS DWG no: - | REVISION: <b>1</b>     |
|                 |                                   |                    | DWG no: <b>DCPP.E1</b> |

This drawing is indicative only and not for construction. This detail depicts Nuralite products and components for correct use as per the installation manual. All other elements are typical only - refer to the designer. Always refer to original colour details when printing.

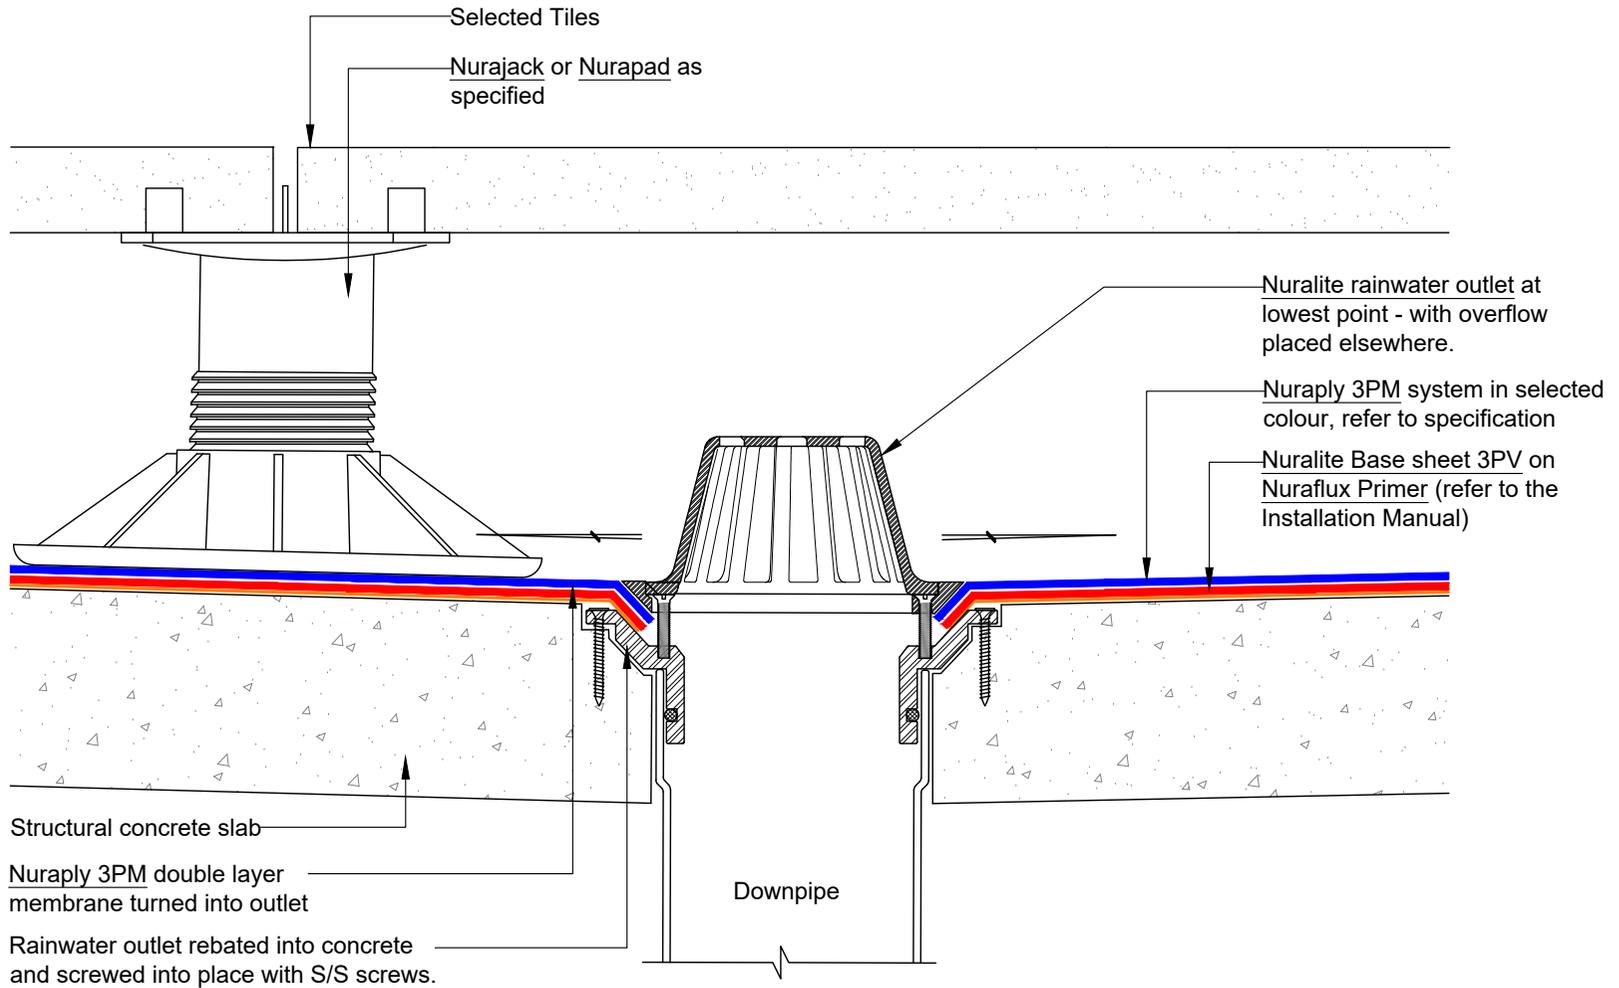


All Nuralite products/systems to be installed by an authorized Nuralite applicator and in accordance with Nuralite published instruction. Product data sheets should be consulted at all times. This drawing is a guide and is not for construction. This detail drawing is to be used only as part of the Nuralite specification package. All drawings are subject to copyright. Unauthorized use is prohibited. © Nuralite Waterproofing Ltd


0800 - NURALITE (687254) www.nuralite.co.nz

|                 |                                   |                    |                        |
|-----------------|-----------------------------------|--------------------|------------------------|
| PRODUCT/SYSTEM: | <b>NURAPLY 3PM &amp; NURAJACK</b> |                    |                        |
| DETAIL:         | PAVERS - SMALL RAINWATER OUTLET   |                    |                        |
| SCALE: NTS      | DATE: <b>SEP 2018</b>             | PREVIOUS DWG no: - | REVISION: <b>1</b>     |
|                 |                                   |                    | DWG no: <b>DCPP.F1</b> |


This drawing is indicative only and not for construction. This detail depicts Nuralite products and components for correct use as per the installation manual. All other elements are typical only - refer to the designer. Always refer to original colour details when printing.

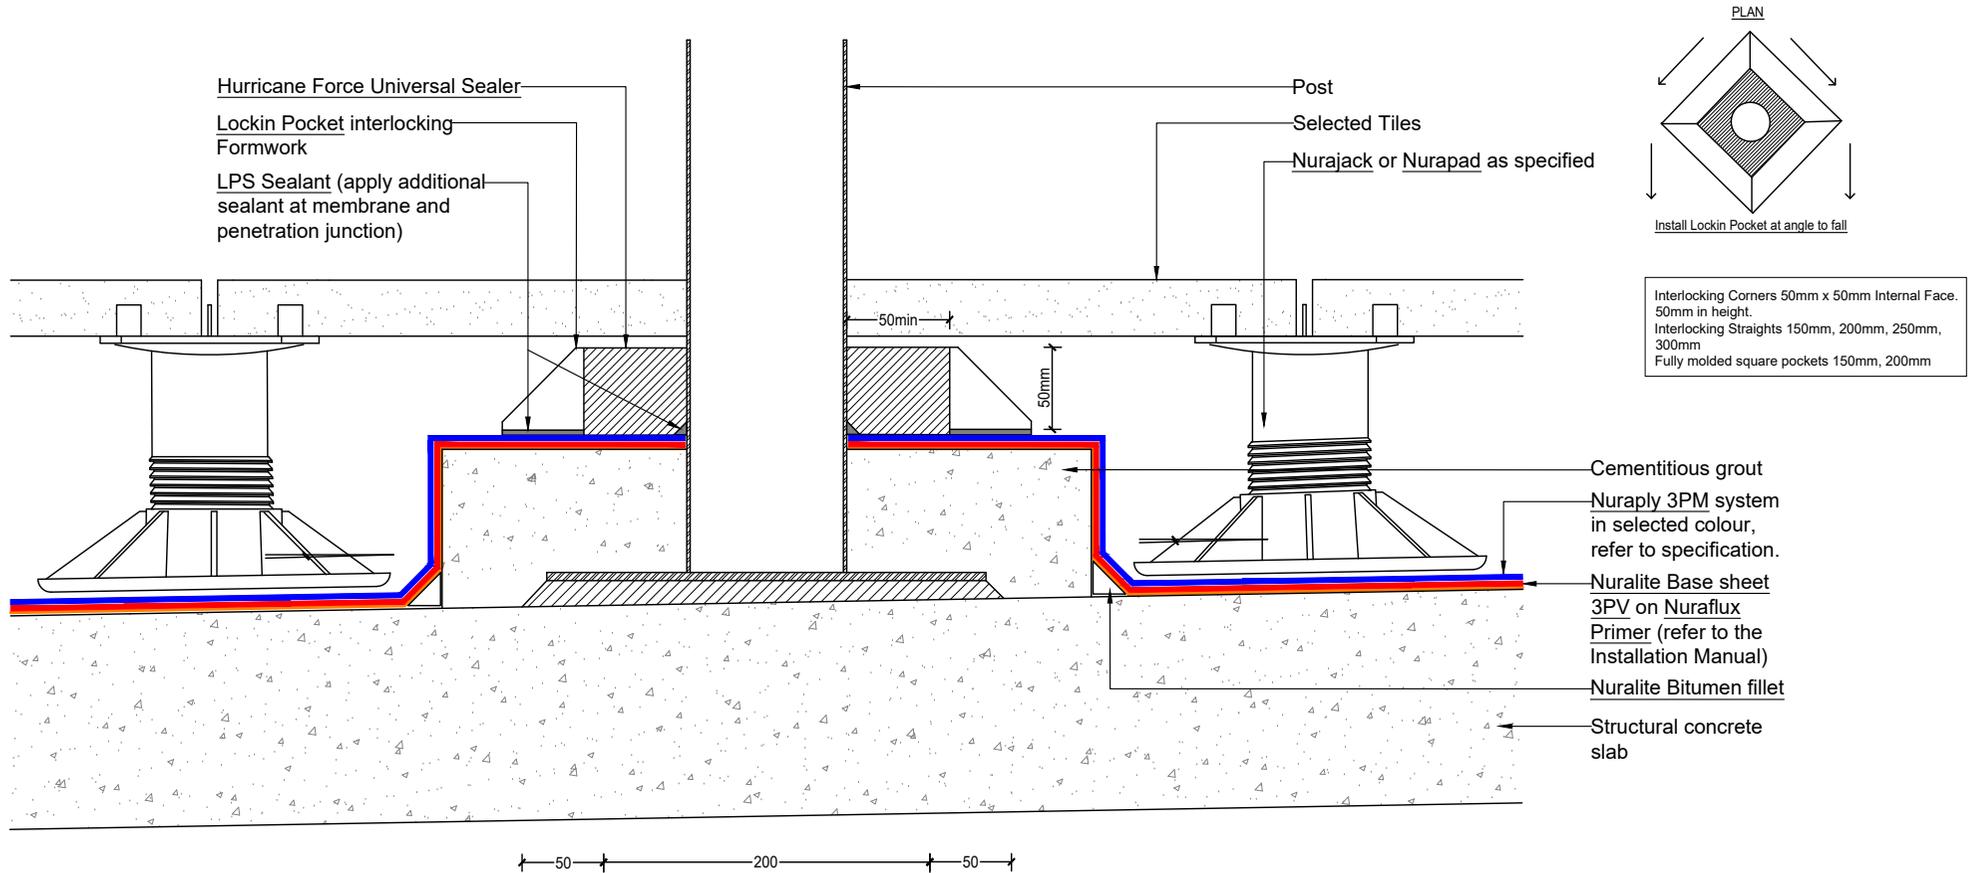


This drawing is indicative only and not for construction. This detail depicts Nuralite products and components for correct use as per the installation manual. All other elements are typical only - refer to the designer. Always refer to original colour details when printing.

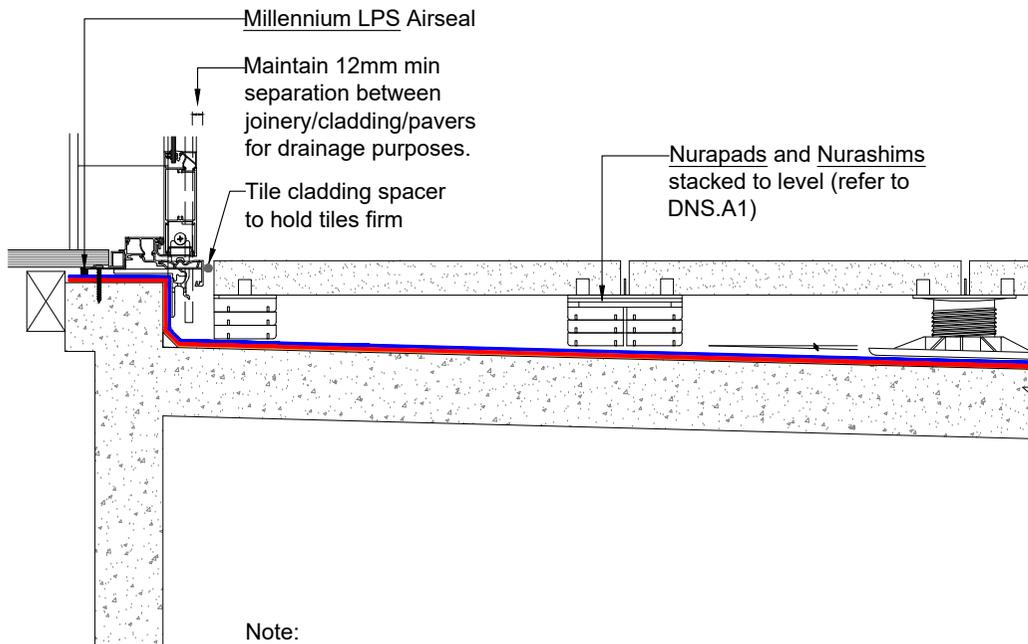

Note:  
Drawing not to scale, for illustration purposes only.


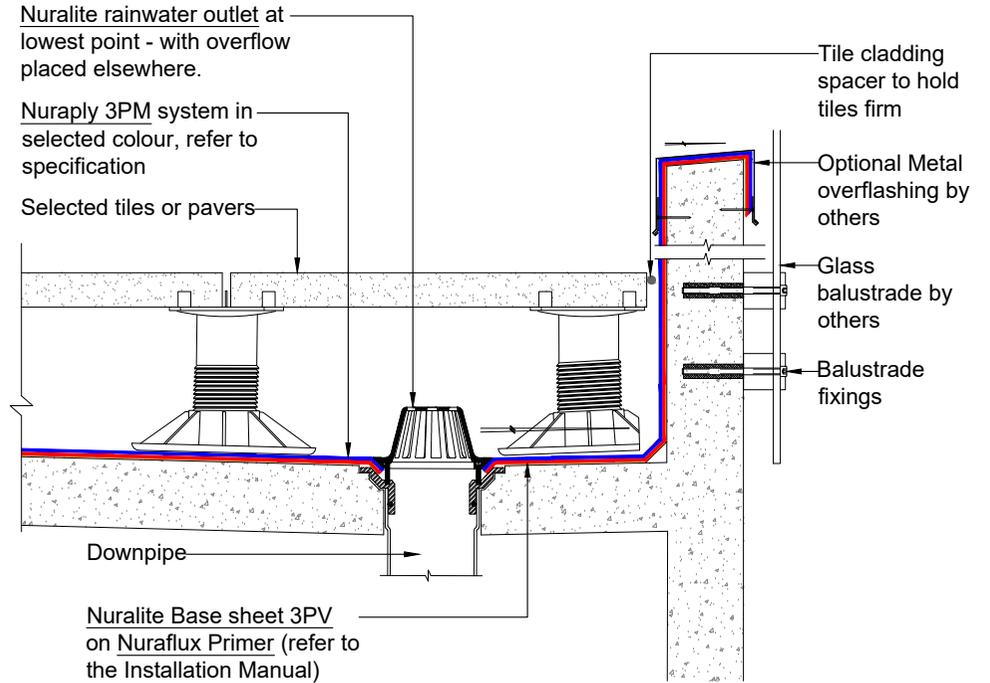


This drawing is indicative only and not for construction. This detail depicts Nuralite products and components for correct use as per the installation manual. All other elements are typical only - refer to the designer. Always refer to original colour details when printing.

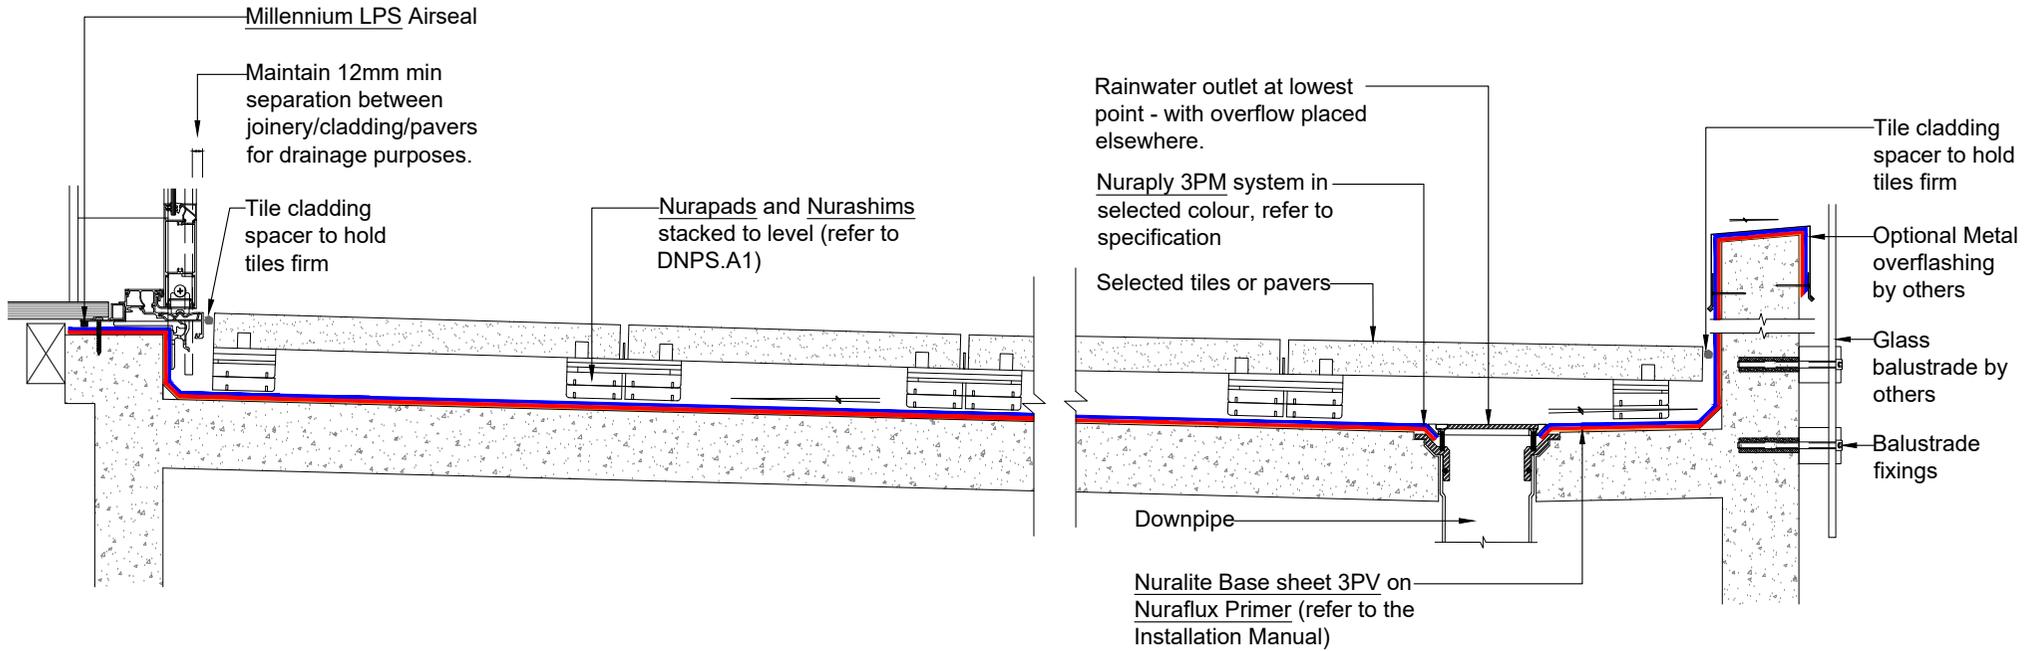


Note:  
Drawing not to scale, for illustration purposes only.

This drawing is indicative only and not for construction. This detail depicts Nuralite products and components for correct use as per the installation manual. All other elements are typical only - refer to the designer. Always refer to original colour details when printing.

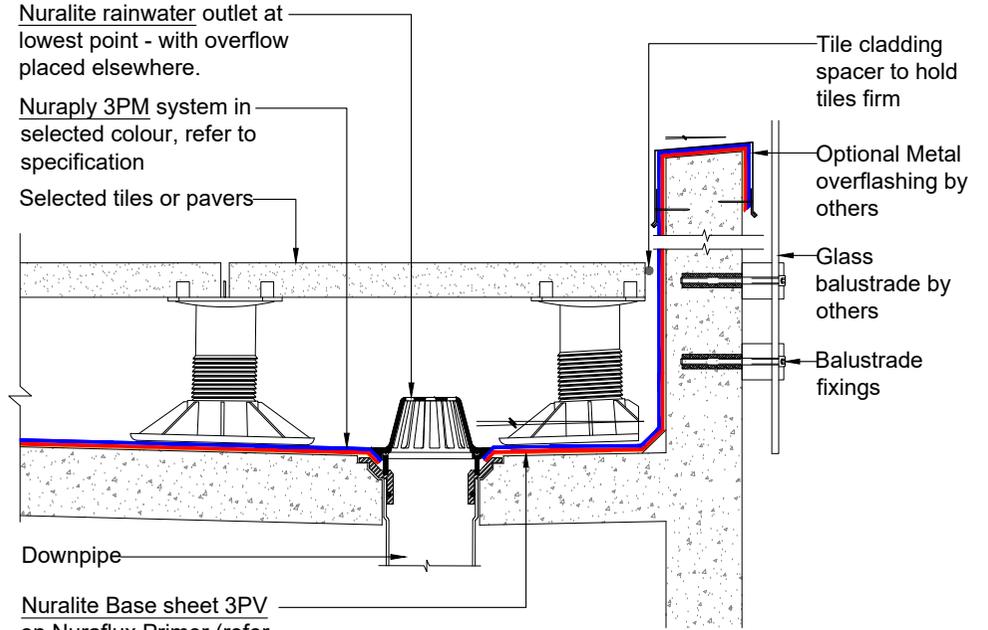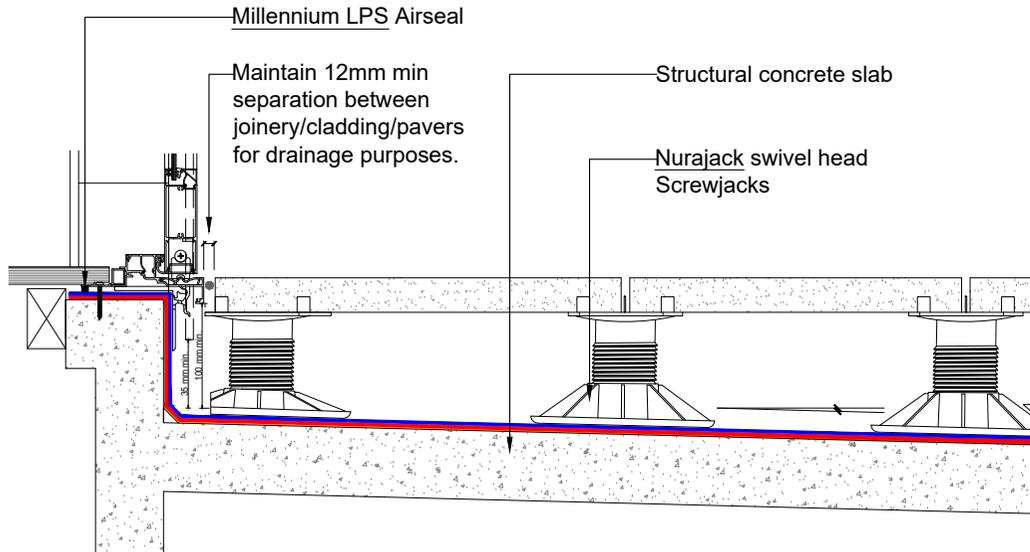

Note:  
Nurapads may be specified instead of Nurajacks.


This drawing is indicative only and not for construction. This detail depicts Nuralite products and components for correct use as per the installation manual. All other elements are typical only - refer to the designer. Always refer to original colour details when printing.

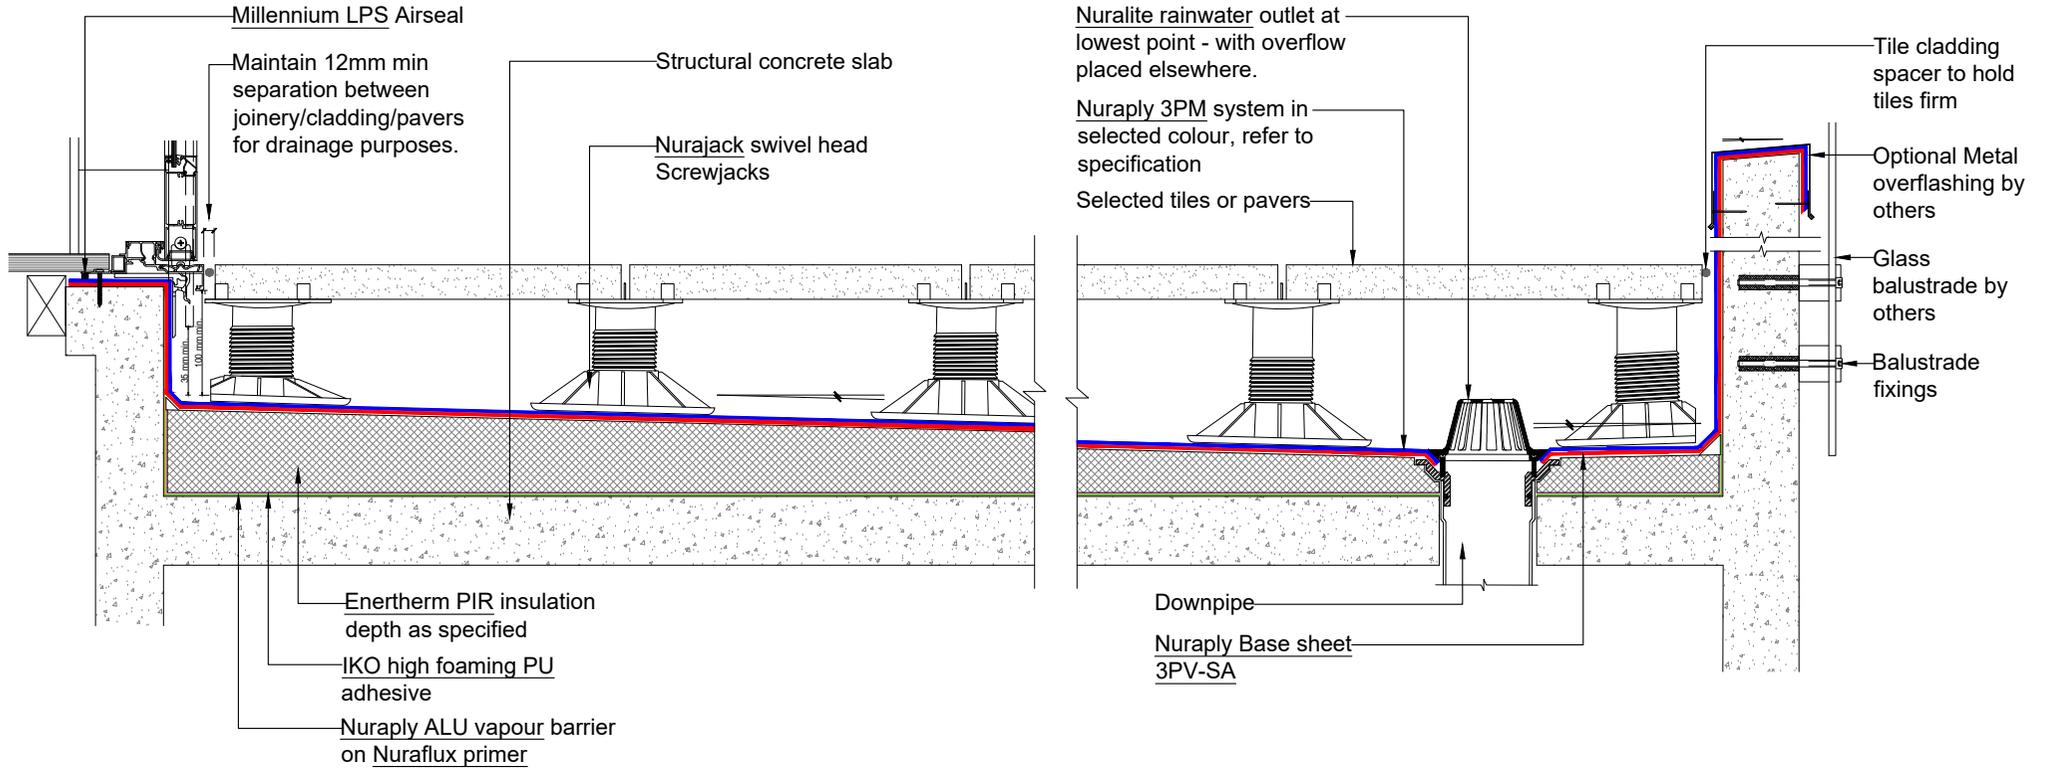


Note:  
Nurapads may be specified instead of Nurajacks.

This drawing is indicative only and not for construction. This detail depicts Nuralite products and components for correct use as per the installation manual. All other elements are typical only - refer to the designer. Always refer to original colour details when printing.

ISOMETRIC

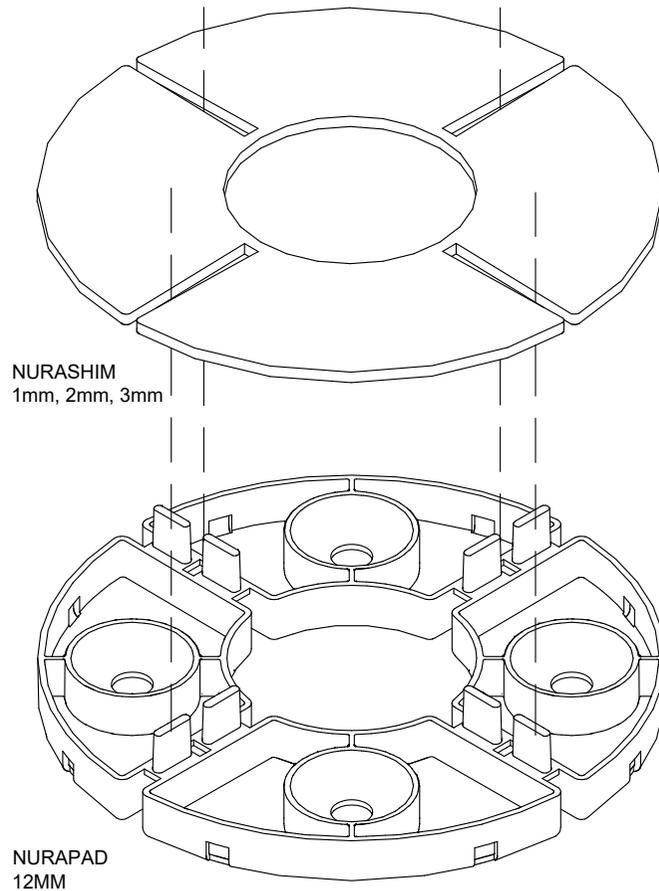

PLAN

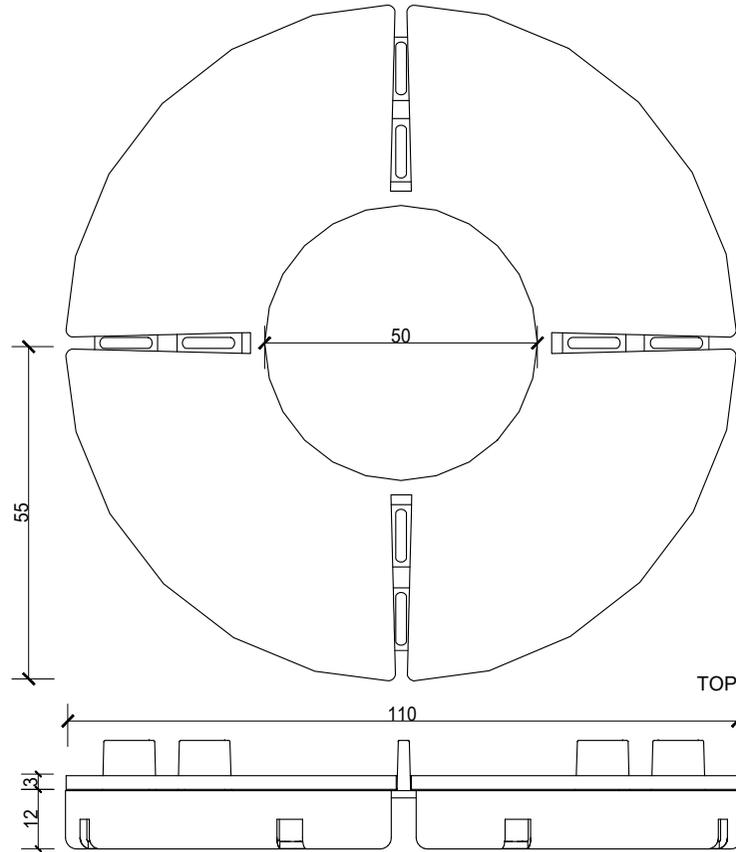

ELEVATION

