


Side Elevation - Stud Wall with Kingspan Kooltherm® K5 External Wall Board & Polymer Render using an internal plasterboard lining.

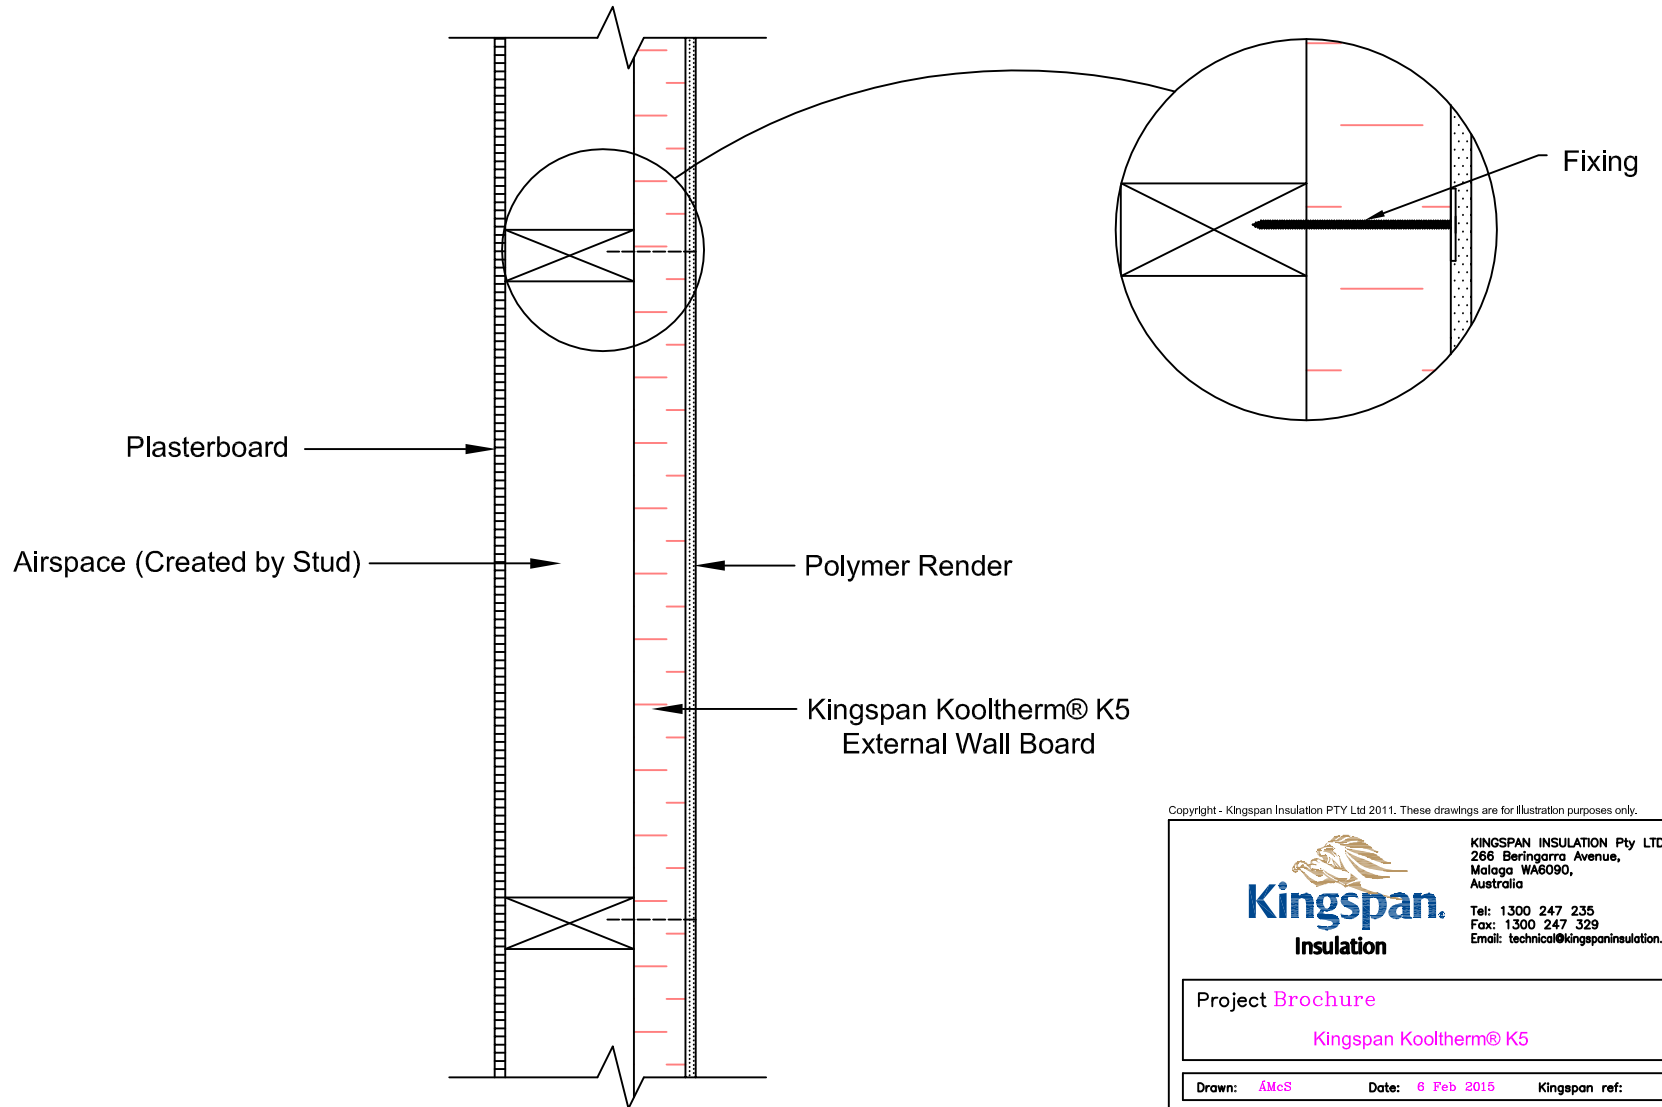

Copyright - Kingspan Insulation PTY Ltd 2011. These drawings are for illustration purposes only.



KINGSPAN INSULATION PTY LTD
 266 Beringarra Avenue,
 Malaga WA6090,
 Australia
 Tel: 1300 247 235
 Fax: 1300 247 329
 Email: technical@kingspaninsulation.com.au

Project **Brochure**
 Kingspan Kooltherm® K5

Drawn: **AMcS** Date: **6 Feb 2015** Kingspan ref:

Status: Checked:

Scale: **NTS**

Drawing No. **Stud+K5**