




VENTÜER TECHNICAL DATA SHEET

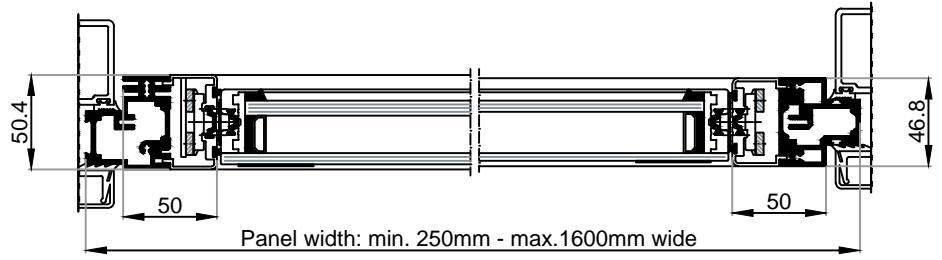

HORIZONTAL SECTION

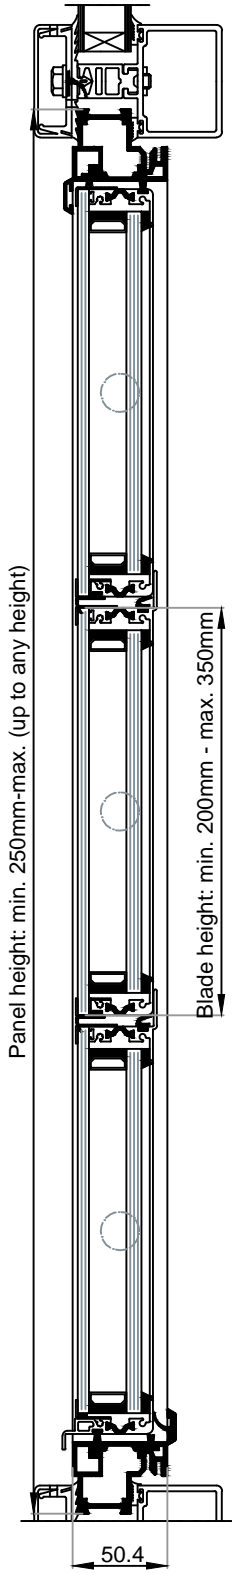

FOR 34er GLASS
WITH 6er GLASS
OUTSIDE
-VERTICAL SECTION

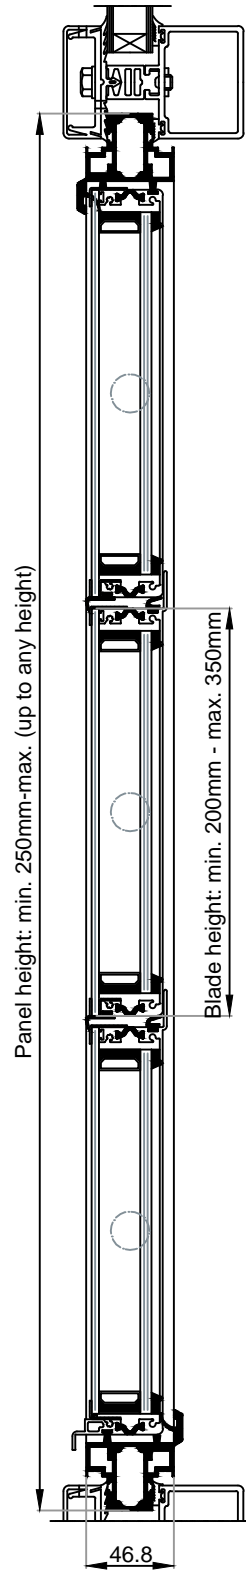

FOR 32er GLASS
WITH 4er GLASS
OUTSIDE
-VERTICAL SECTION



HAHN-S9iVA

LOUVRE WINDOW
HAHN-S9iVA
FIXED TO STEEL FRAME



VENTÜER
High-Performance Building Ventilation

P: +64 9 973 3616
W: ventuer.co.nz
© 2019 All rights reserved

Scale: NTS
Date: 29/03/2019

HAHN-S9iVA Ver.1