



# VENTÜER TECHNICAL DATA SHEET

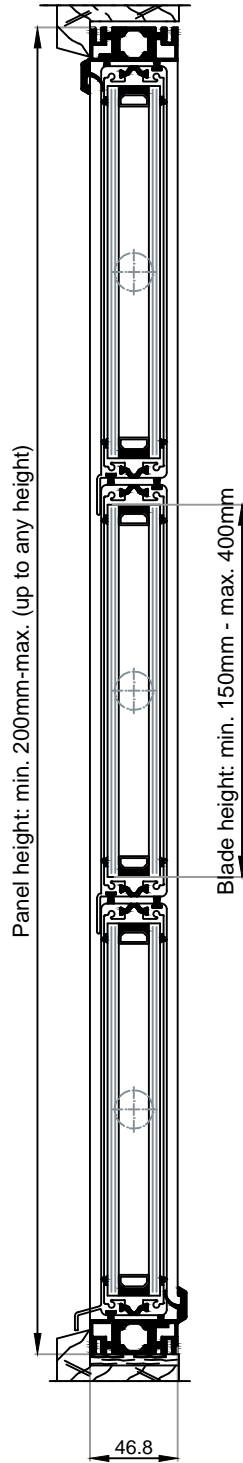

VERTICAL SECTION

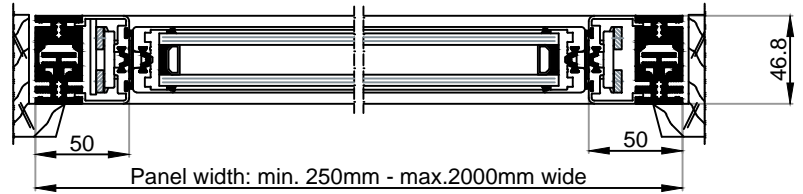

HORIZONTAL SECTION



HAHN-S9iVT

**LOUVRE WINDOW**  
**HAHN-S9iVT**  
 FIXED TO TIMBER FRAME



**VENTÜER**  
 High-Performance Building Ventilation

P: +64 9 973 3616  
 W: ventuer.co.nz  
 © 2019 All rights reserved

Scale: NTS  
 Date: 29/03/2019

**HAHN-S9iVT Ver.1**