



VENTÜER TECHNICAL DATA SHEET

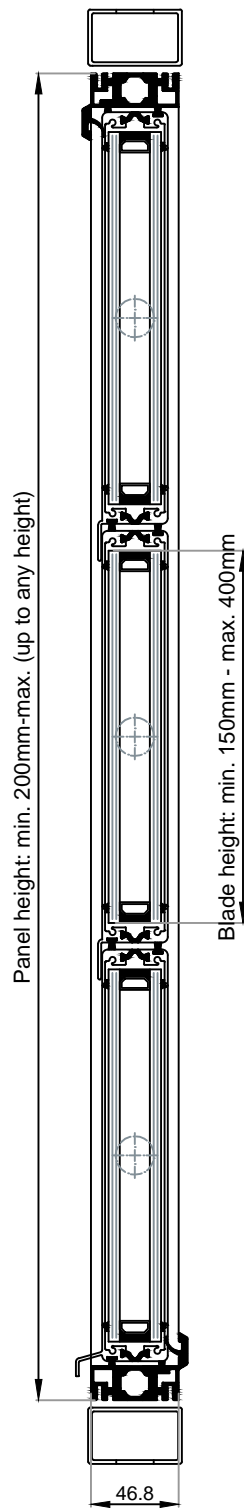

VERTICAL SECTION

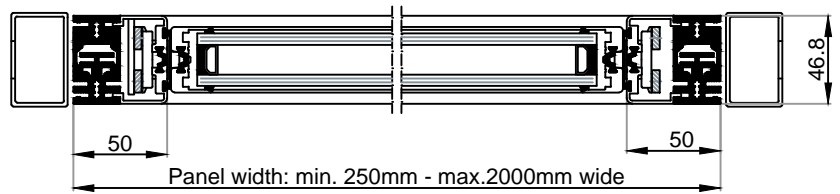

HORIZONTAL SECTION



HAHN-S9iVT

LOUVRE WINDOW
HAHN-S9iVT
 FIXED TO STEEL FRAME



VENTÜER
 High-Performance Building Ventilation

P: +64 9 973 3616
 W: ventuer.co.nz
 © 2019 All rights reserved

Scale: NTS
 Date: 29/03/2019

HAHN-S9iVT Ver.1