
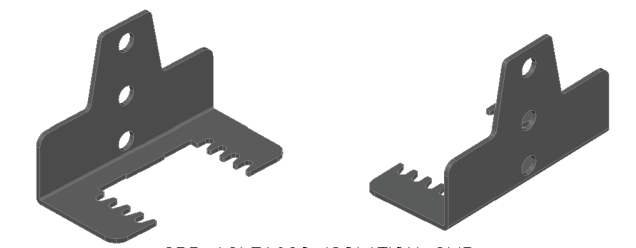
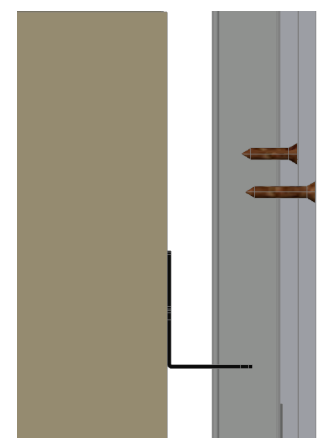


STANDARD SRP WALL STRAPPING SYSTEM
16/28 BATTEN WITH ADJUSTABLE WALL FIX CLIP + WALL ANGLE

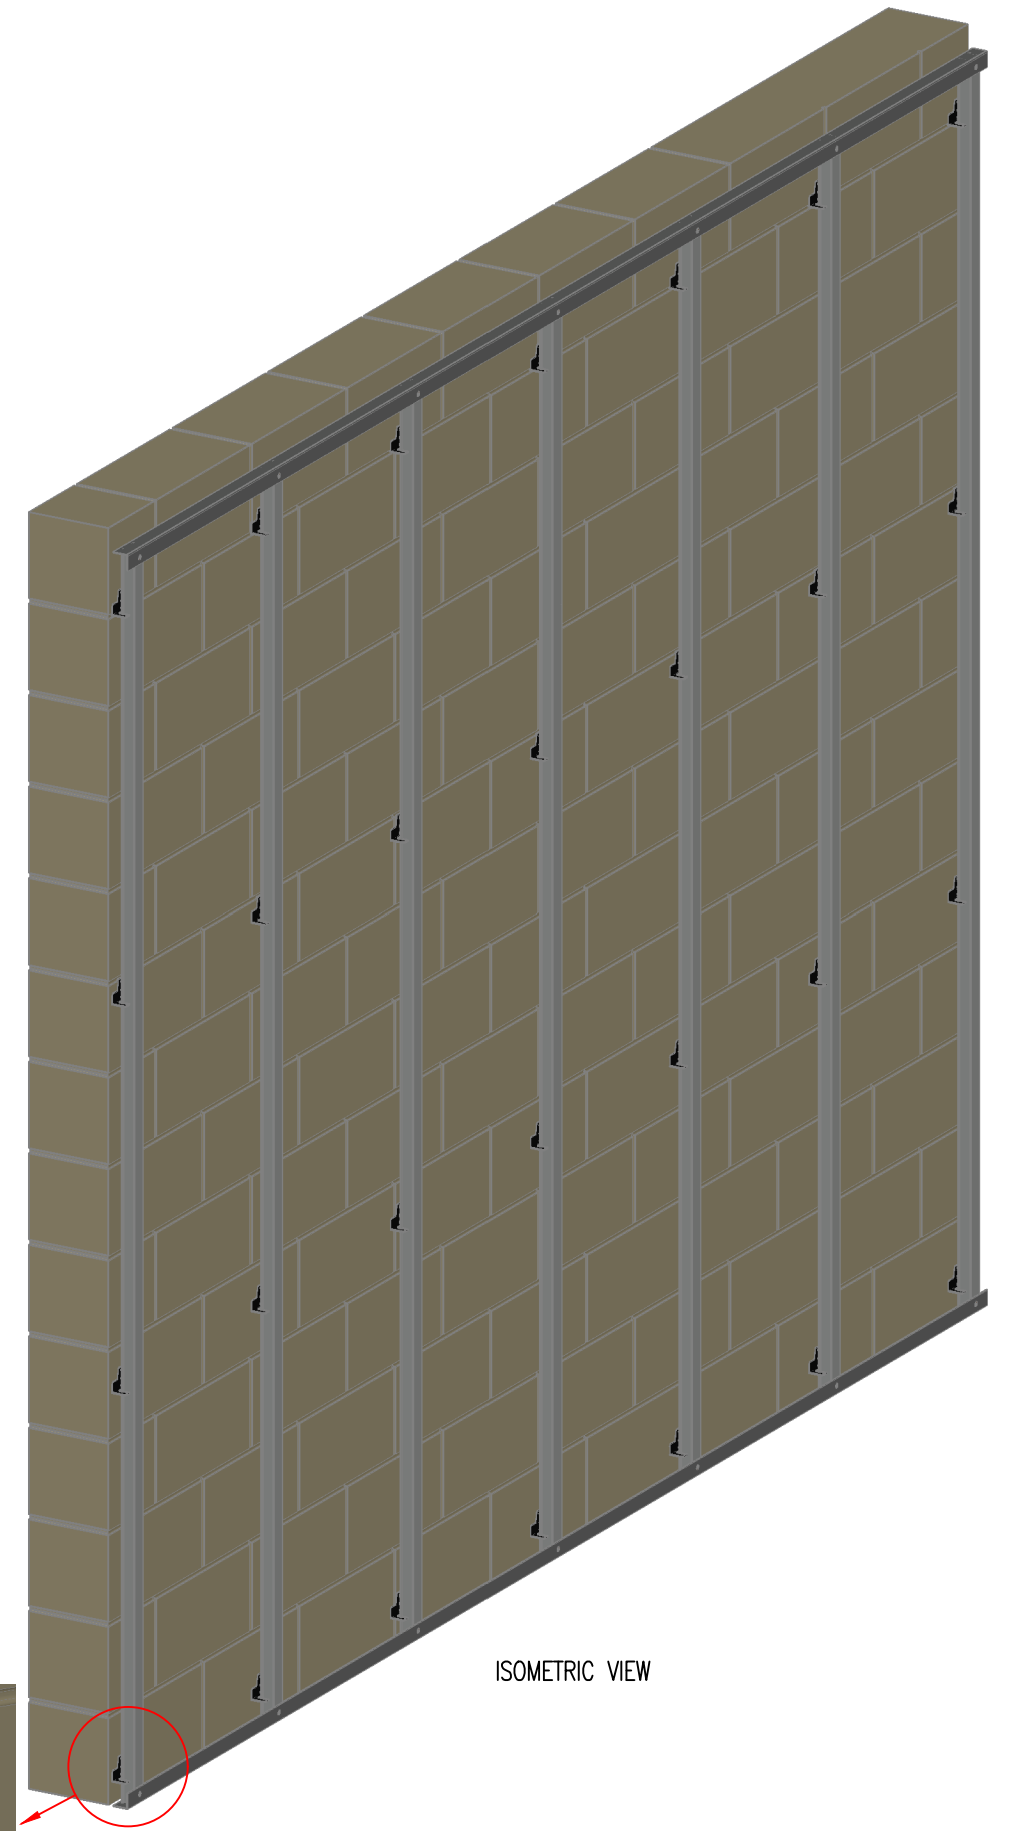

EST. 2007

STEEL ROLLFORMED

PRODUCTS LTD

MAKING WALLS & CEILINGS EASY

THIS DRAWING IS OWNED BY STEEL ROLLFORMED PRODUCTS
ISSUED ON THE UNDERSTANDING THAT IT WILL NOT BE
REPRODUCED OR COPIED IN PART OR IN WHOLE WITHOUT THE
WRITTEN PERMISSION OF STEEL ROLLFORMED PRODUCTS

TEL: +649 579 0175
www.srpltd.co.nz