


DETAIL VIEW

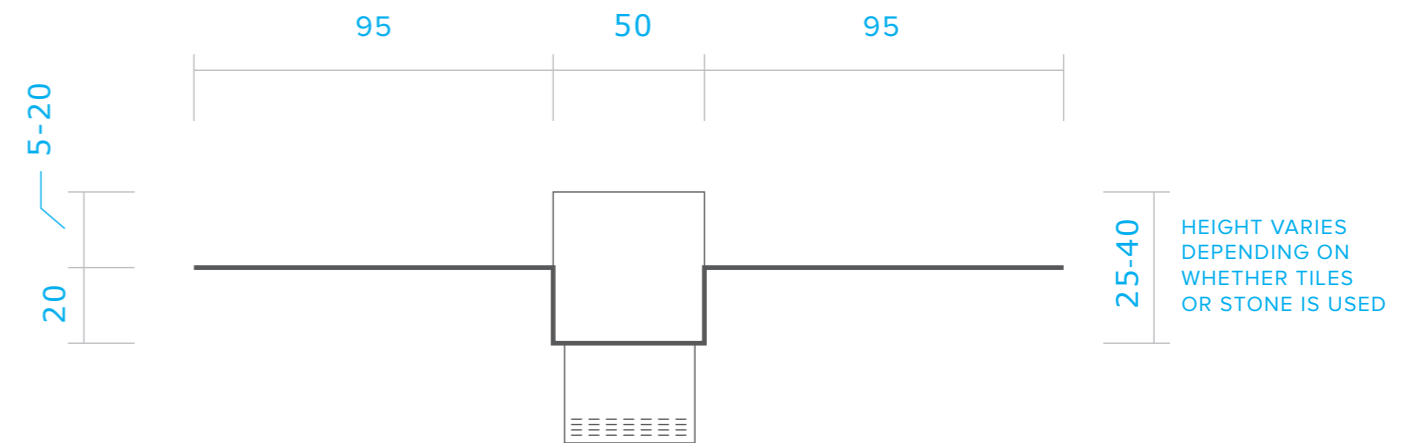

SECTION VIEW

NOTE:

- % Prepare plumbing prior to concrete pour for Channel - 38mm threaded outlet / 30mm length
- & Allow 60mm wide slot for channel to sit into - flanges will sit/fix on top of floor and supports the hanging trough
- ' Trough is 10-20mm deep - depending on design requirements (allowance required for boxing out, or chase out slot at later date
- (" Outlet is 38mm threaded - 30mm in length
-) " K UhYfdccZ]b[#5X\Ygj Y# bXYfZccf' <YUh]b[#Tile Product thickness' required prior to final manufacturing of channel to ascertain finished Grill/Grate measurements.



SHOWER DOOR CHANNEL
7cbWYhY Substrate

© JESANI LIMITED APRIL 2015
ALL MEASUREMENTS IN MILLIMETRES